


45  
55-40

# Seventh St. Addition to Los Angeles.

Being the Subdivision of the  
E $\frac{1}{2}$  of the NE $\frac{1}{4}$  of Sec. 25 T1S.R14W

Surveyed by Gervaise Purcell, C.E.

Scale 100 feet to 1 inch

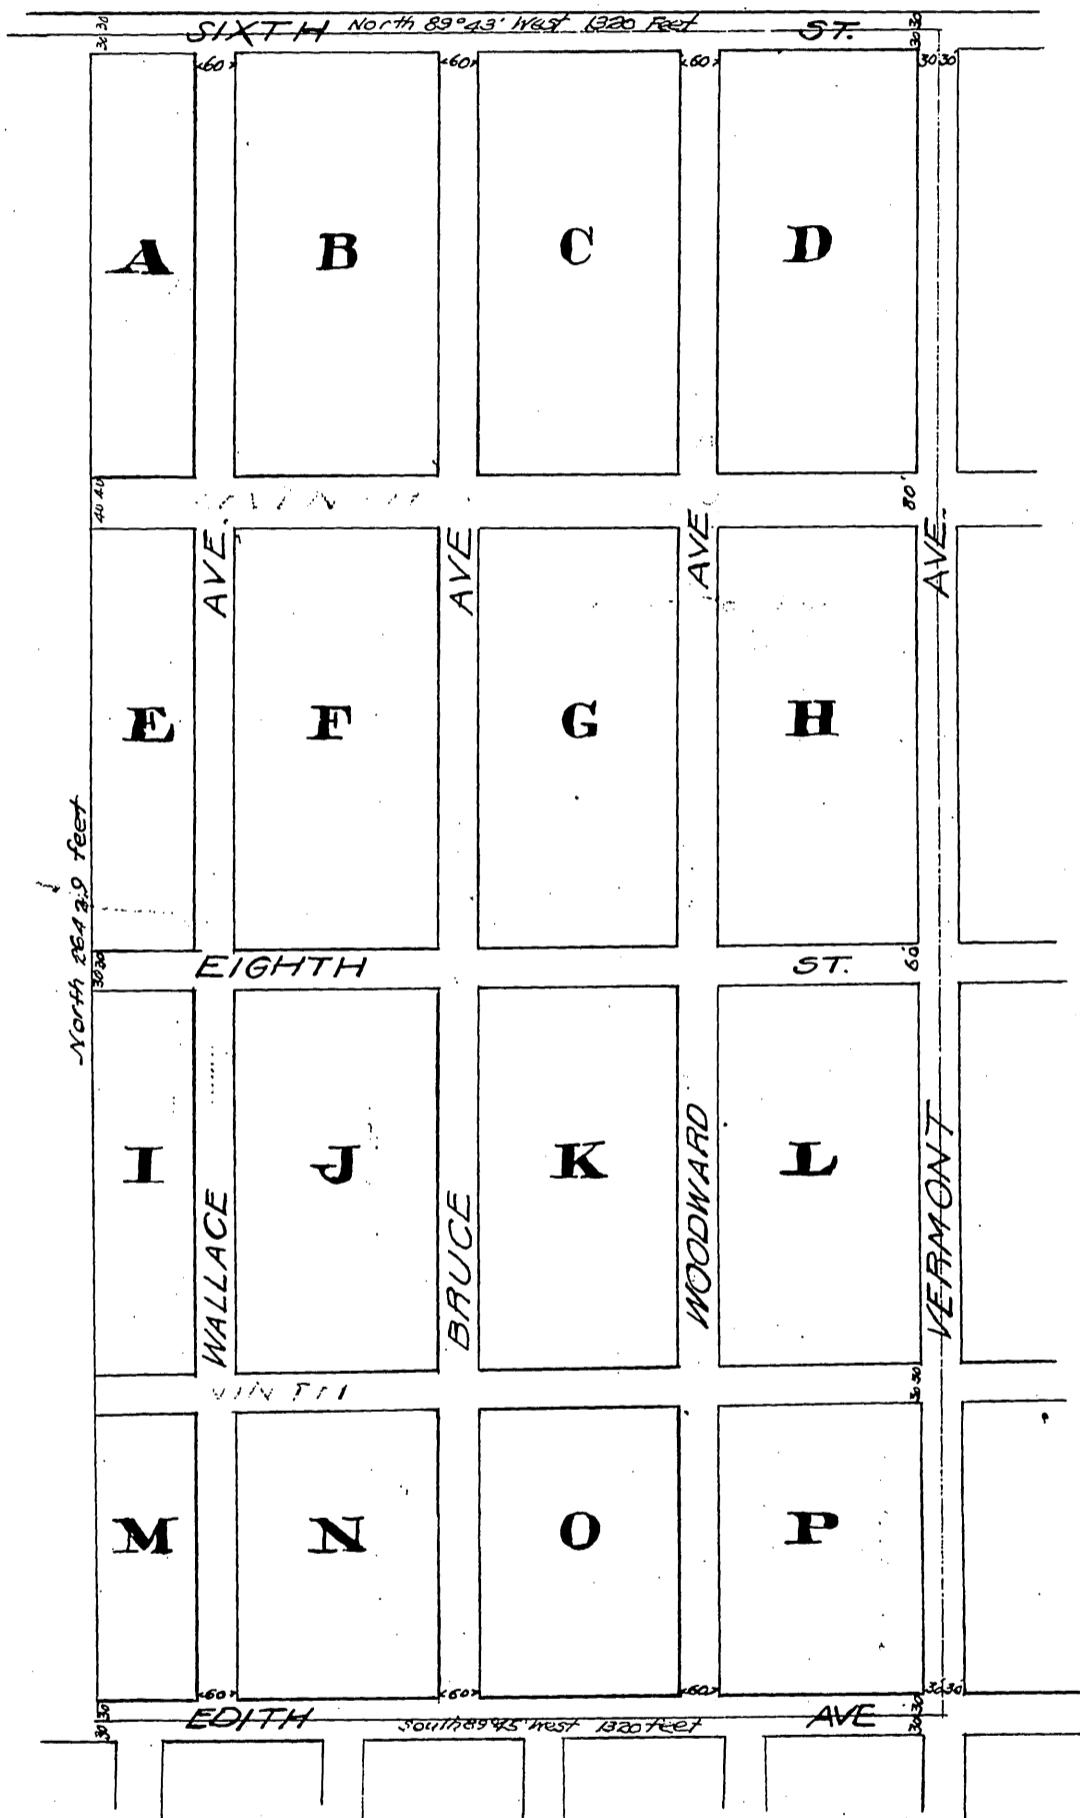

21,328  
Bounds vs Wells. Referees Report.  
Filed May 23 1895

T.E. Newlin, Clerk, Geo O Monroe  
by Geo O Monroe  
Deputy.

Map adopted by the undersigned Referees in  
case No 21,328 Superior Court of Los Angeles County  
State of California, entitled Geo. G. Bounds, plaintiff vs  
Chas. M. Wells et al.

Dated May 23<sup>rd</sup> 1895

Gervaise Purcell  
John S. Mallman,  
A. R. Fraser.

No. 21,328  
Geo. G. Bounds, Plaintiff  
vs.  
Chas. M. Wells et al., Defendants.

In the Superior Court in and for Los  
Angeles County, State of California  
it is hereby ordered that this  
Map be Recorded in the office of the Recorder of  
said County

J. H. McGehee,  
Judge of said Superior Court.

Note: The original survey is filed

Street lines in block.

Scale reduced to 300 ft to 1 in.  
Recorded at request of Walter Boardwell June 11, 1895.

Widening Catalina St to 70' D.2702-223 - D7-251

Comptd  
Geo. O. Monroe