


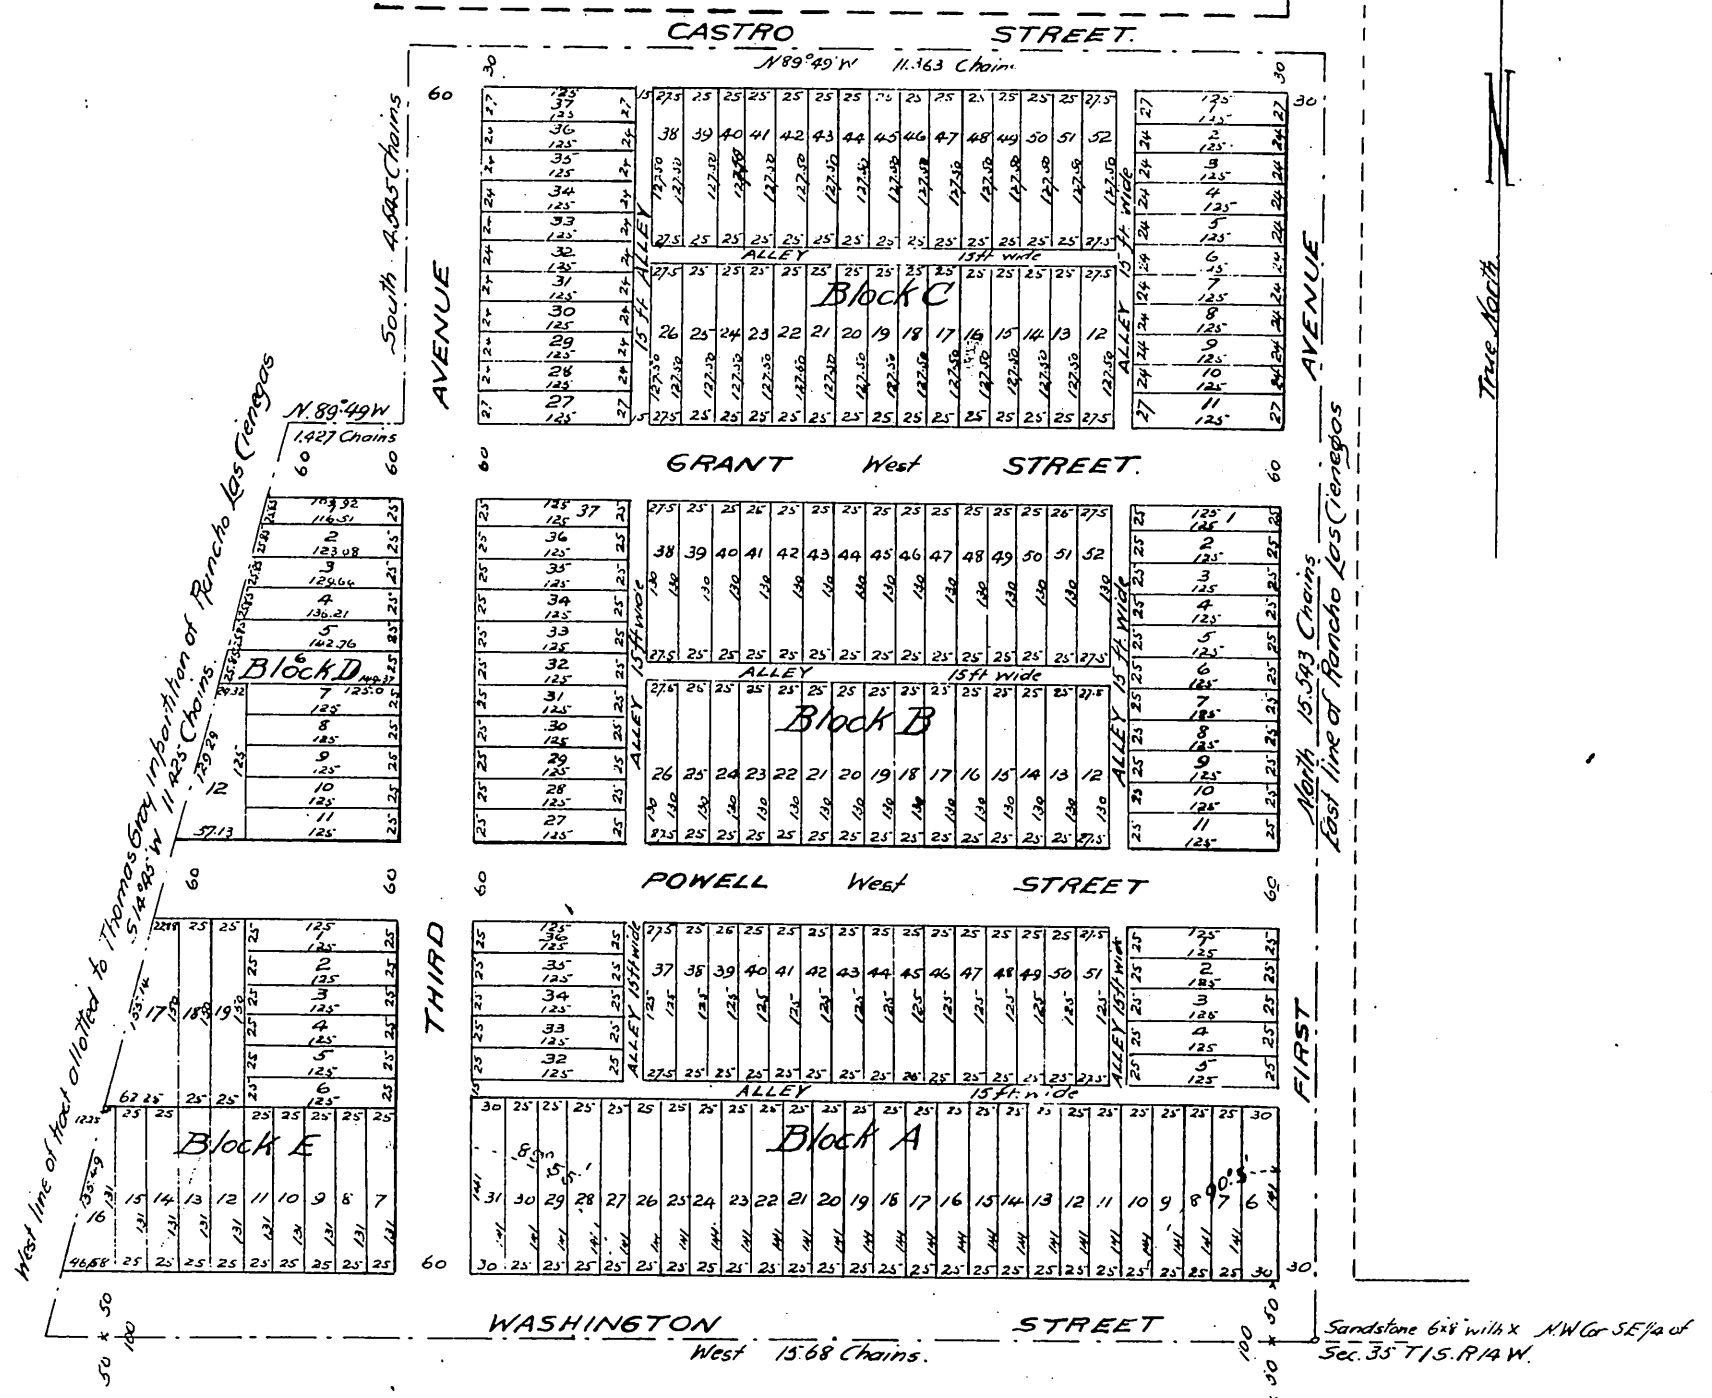

Map of  
 M. Salomon's  
 Washington Street and First Avenue Tract  
 being a subdivision of a portion of the Rancho Las Cienegas, located in  
 the County of Los Angeles, State of California: platted at the request of  
 M. Salomon Esq.  
 by V. J. Rowan, Surveyor.  
 February 1896.

Scale 100 feet to one inch  
 True bearings, Variation 14° 30' E  
 All distances in feet except as otherwise noted.



Owner: M. Salomon

A full, true and correct copy of the original  
 (Scale reduced to 100 feet to one inch)  
 Recorded Feb. 6, 1896 at 31 Min. past 3 P.M.  
 at request O.W. Hrause.

E.C. Hodgeman, County Recorder.

By **E. T. Wright.**

Co. Sur. and ex-officio Dep. Co. Rec.