


# Amended Map of Subdivision of the Lugo Home Tract

as per map recorded in Book 55 Page 97, of  
Miscellaneous Records, Los Angeles Co.  
California

as resurveyed by J. A. Bernal, Sur. & C. E.  
Dec 26<sup>th</sup> 1895  
Scale 5 chs to one inch.

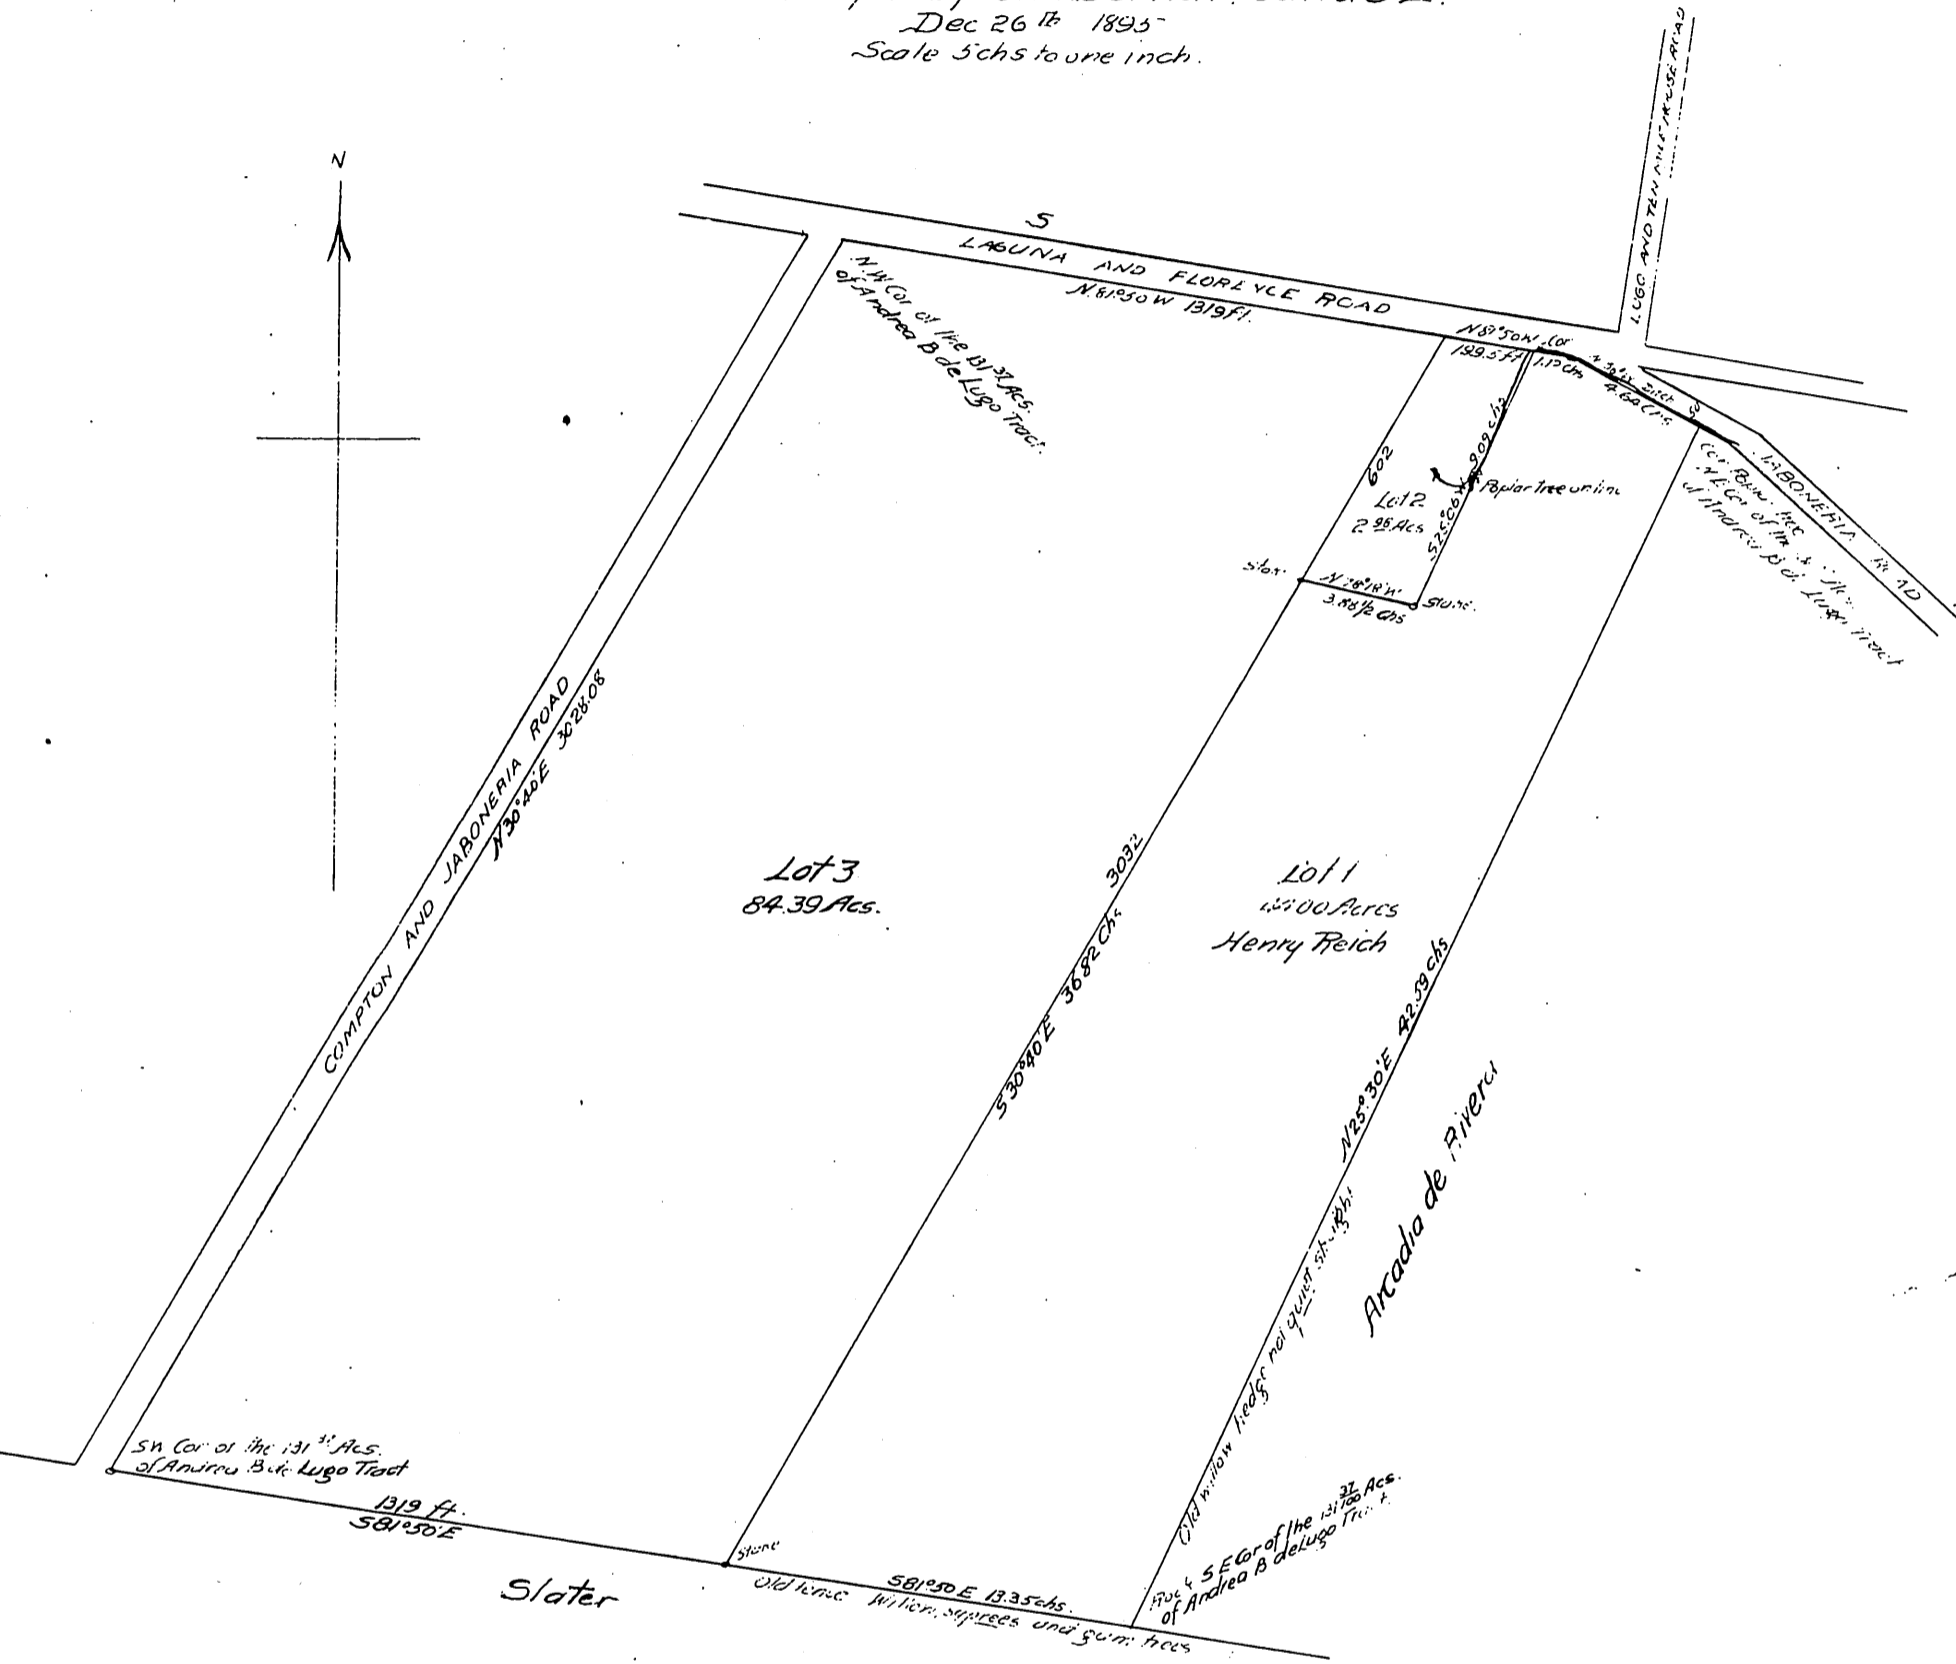

Owners: Andrea Ballesteros de Lugo  
Pedro Lugo  
Felip M. Lugo  
Andres Lugo

A full, true and correct copy of the original  
(Scale reduced to 6 Chains to 1 inch.)  
Recorded Feb 13 1896 at 20 Min past 2 P. M.  
at request of L. Gotschlich.

E. L. Hodgman, County Recorder

By E. T. Wright

Co Sur and ex-officio Deputo Rec.