




Re-subdivision & corrected survey of Lot 1, Block A, and Block B of the French School Tract

Los Angeles, Cal.

Referring to plots recorded, see Mis. Rec. $\frac{28}{73}$ and $\frac{26}{6}$
made for F. Henriot, by
H. Kerr, Surveyor.
Feb 4, 1896

Tinted parts represent sold lots. That in Block B is erroneously
described as lot 14 in Deed, see Vol 679 page 198 Deeds, Los An-
geles County Records.

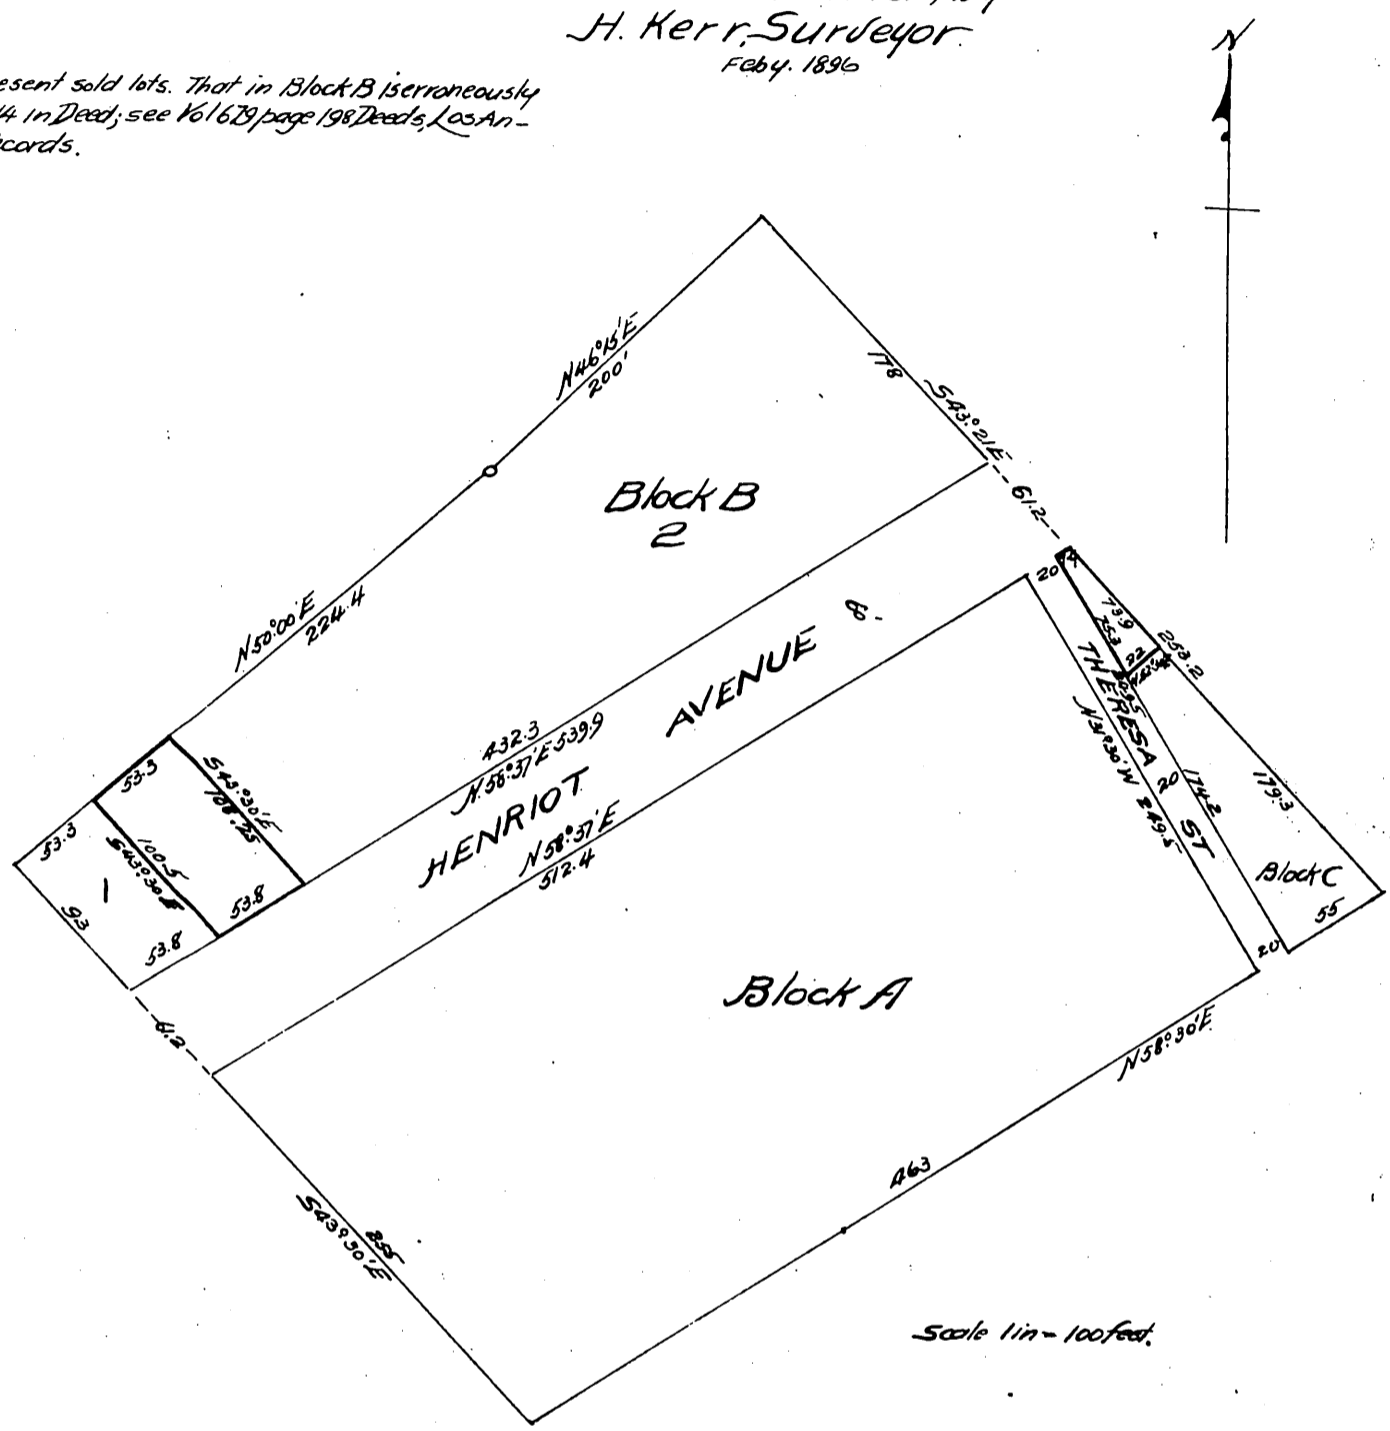

Owner:
F. Henriot.

A full true and correct copy of the original
Recorded Feb 21 1896 at 20 Min past 11 A.M.
at request of F. Henriot.
E.C. Hodgman, County Recorder.

by E. T. Wright
Co. Sur. and ex-officio Dep. Co. Rec.