


# Vacation of Blocks 11 to 20 Piedmont

Recorded in Book 34 Page 99 Miscellaneous Records of Los Angeles County  
1 inch = 200 feet.

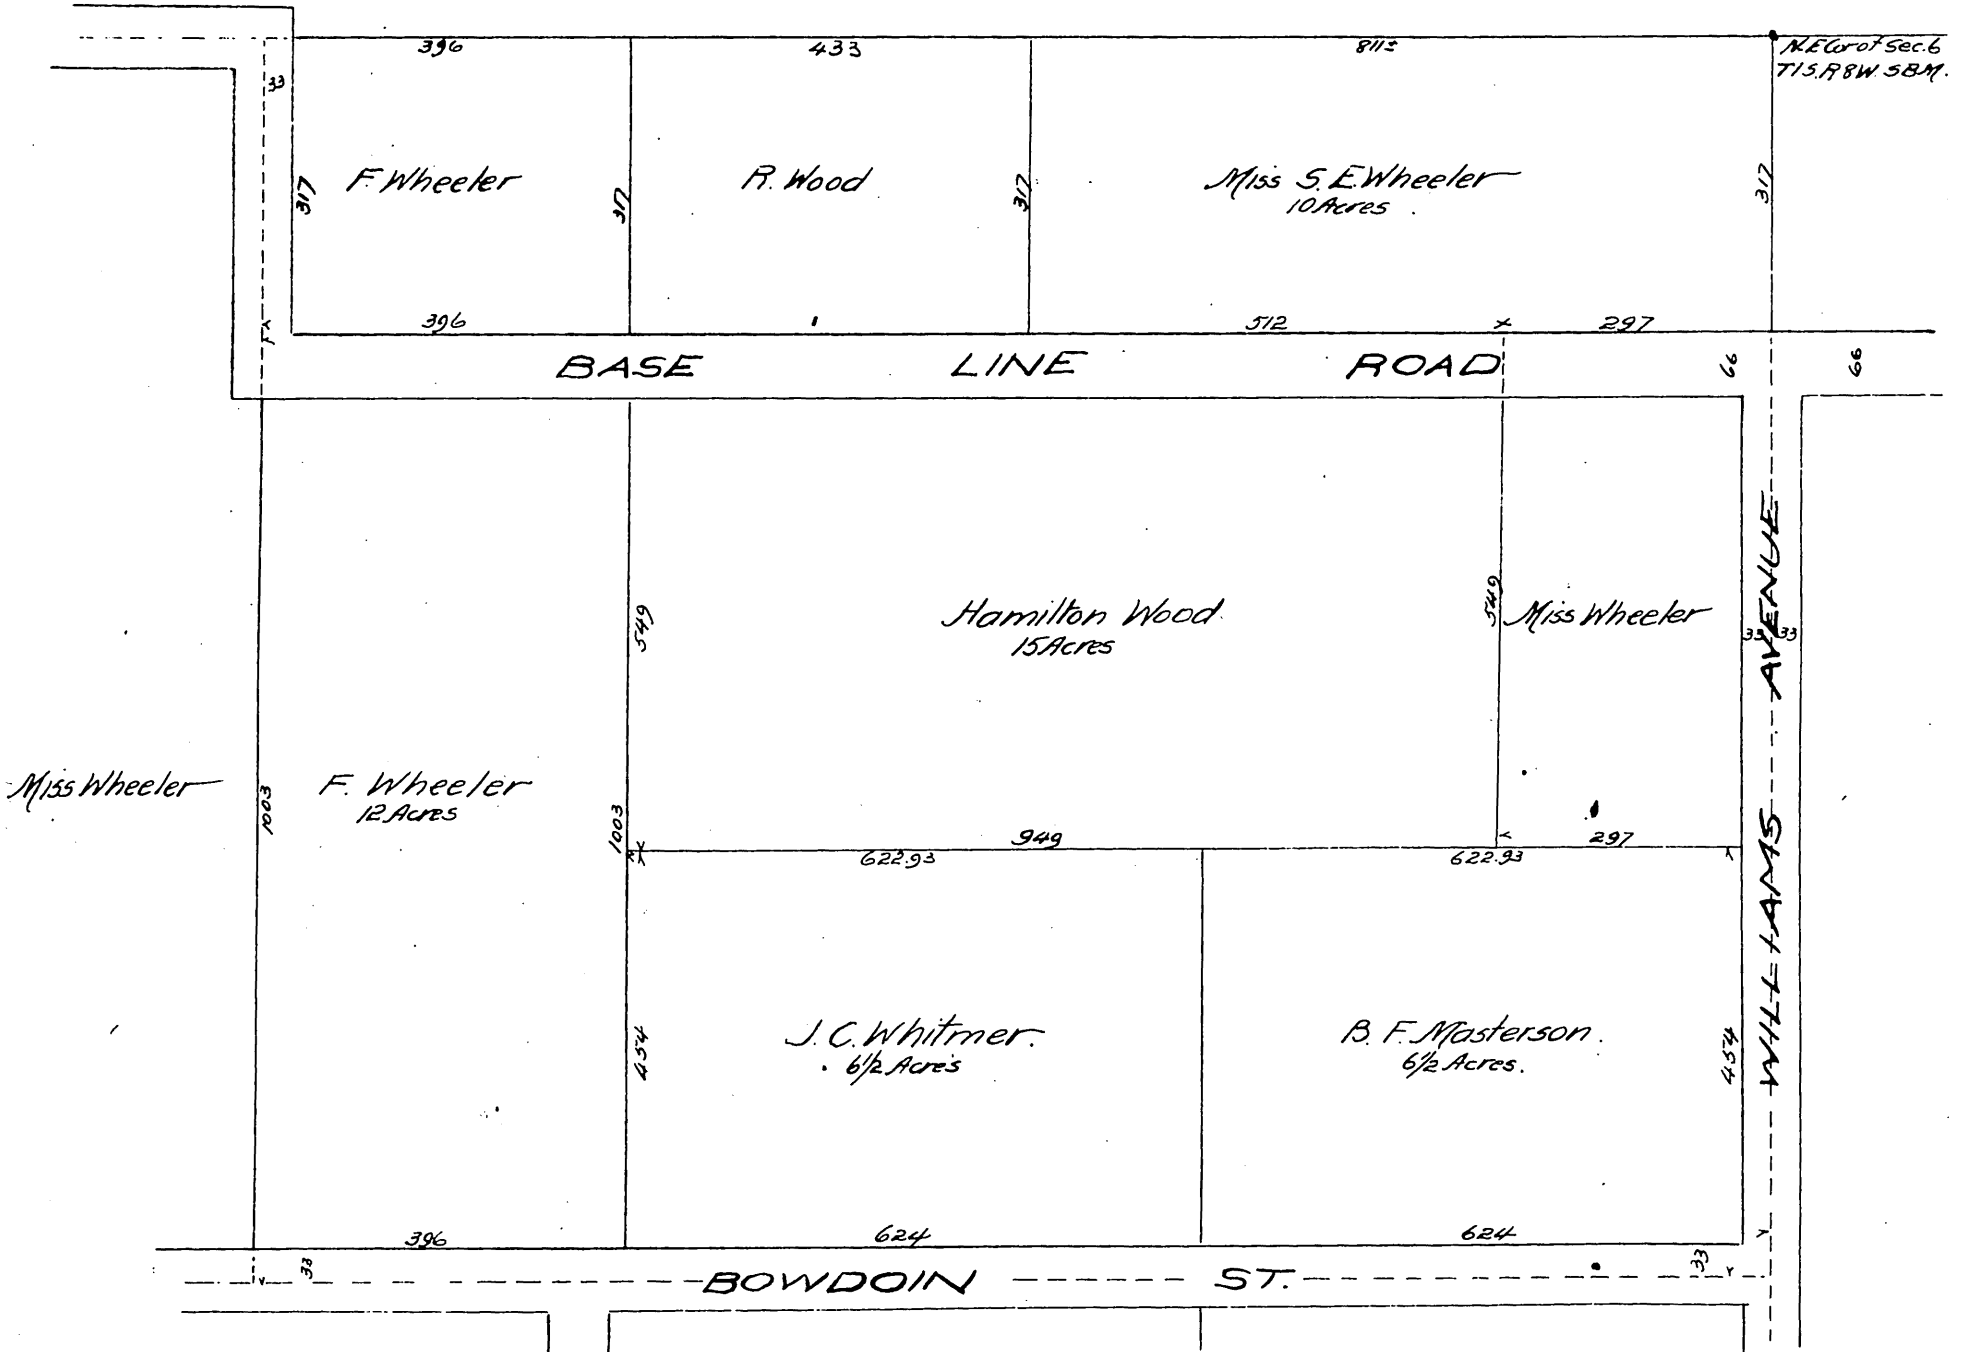

Minute Book 21 page 262

February 28<sup>th</sup> 1896.

In re Vacation of streets in Wheeler Tract }  
San Jose Road District. } This being the time regularly set by order of continuance of this Board for hearing  
herein, upon motion of Supervisor Woodward duly seconded and carried, it is or-  
-dered that Williston Street, Middlebury Street, Bradford Street, Hartford Street, Holyoke Street and Andover Street, all in  
the Wheeler Tract, the same being a part of the Townsite of Piedmont, be and the same are hereby vacated and abandoned  
and it is further ordered that said Wheeler Tract, comprising Blocks 11 to 20, both inclusive, be and the same is hereby re-  
-stored to acreage, conditioned upon the filing with the County Assessor, and recording in the office of the County Recorder  
of a map showing all property as effected by this order.

A full, true and correct copy of the original  
Recorded Apr. 1<sup>st</sup> 1896, at 58 Min. past 11 A.M.  
at request of C.B. Sumner.

E.C. Hodgman, County Recorder.

By E. T. Wright.

Co. Sur and ex-officio Dep. Co. Rec.