


# Sinsabaugh's Add. to the University Tract

SCALE = 150 FEET TO 1 INCH.

North

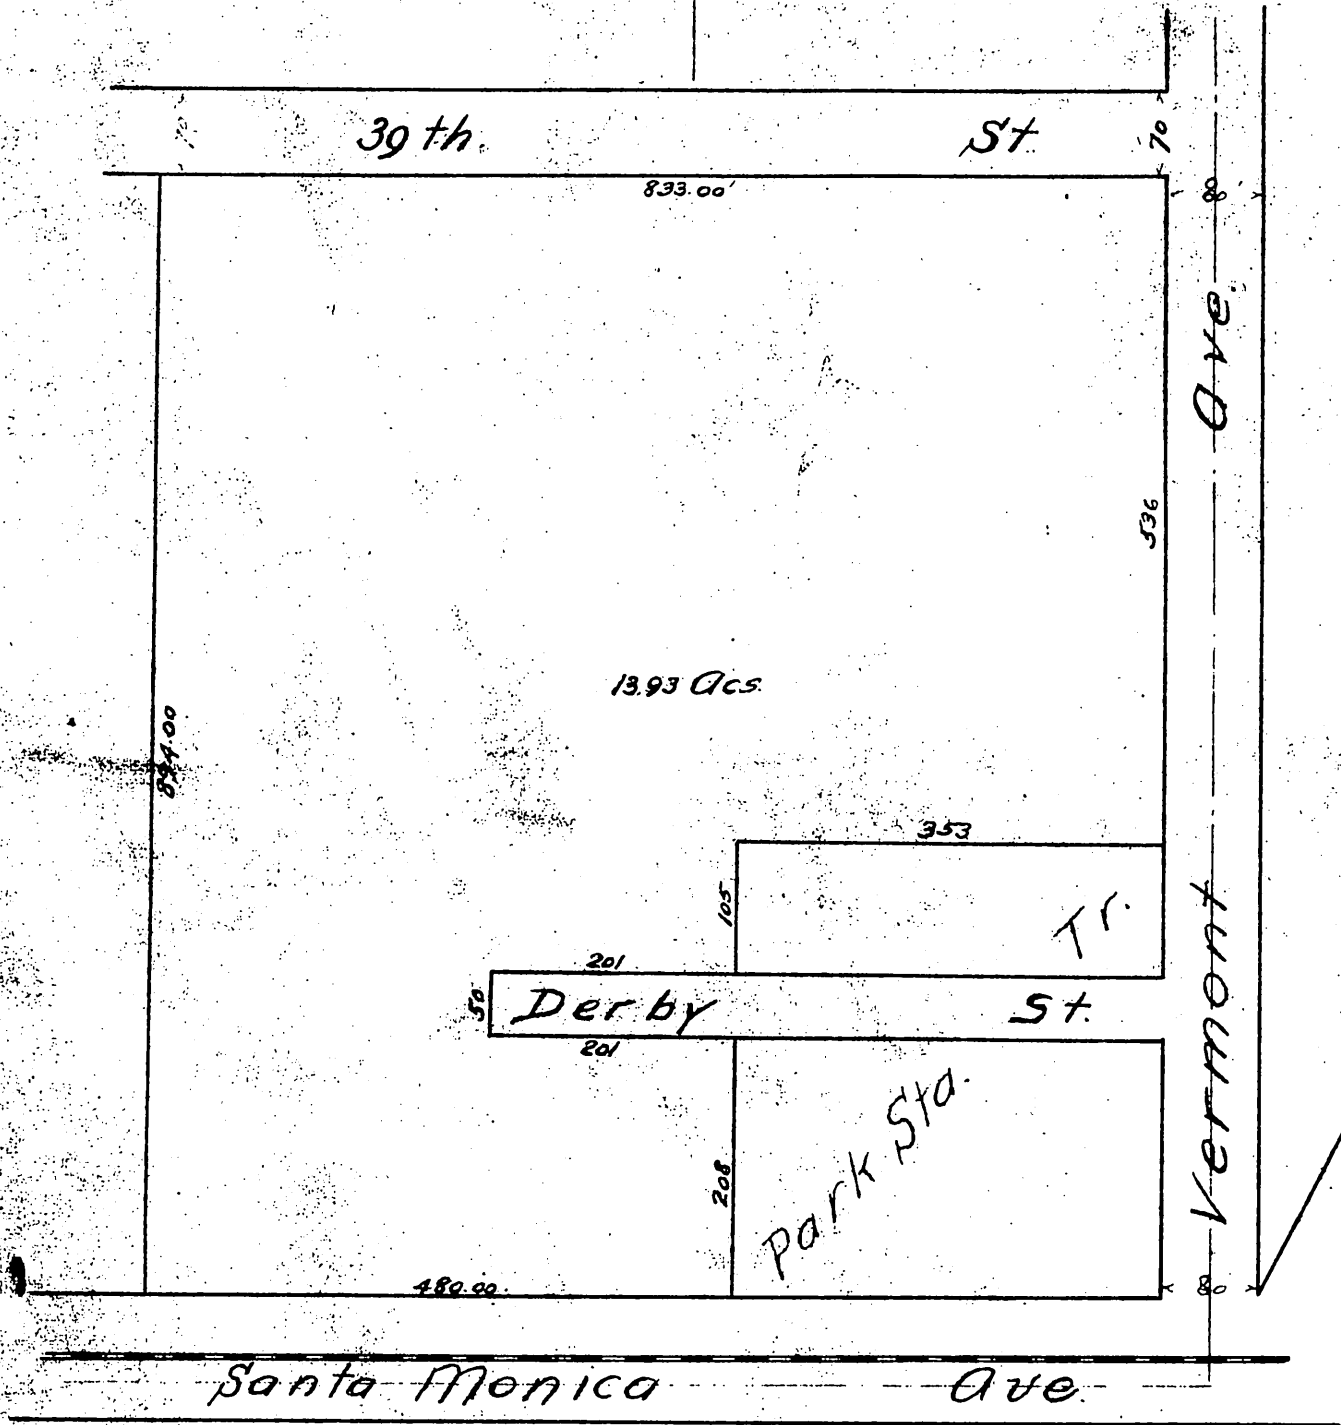

Minute Book 22 page 118.

May 6th 1896

In Re-Restoration of the whole of  
and the location of streets in,  
Sinsabaugh's Addition to the University Tract

This being the time regularly set by order of continuance of this Board for hearing the petition of D. R. Brearly, et al., herein, D. R. Brearly appears and is sworn and examined, and no protest having been filed upon motion of Supervisor Hay, duly seconded and carried, it is ordered that Remic Street, and every street in said Sinsabaugh's Addition, be and the same are hereby vacated and abandoned, and it is further ordered that the whole of said Sinsabaugh's Addition, including lots numbered from One to Thirty-four, both inclusive, and excepting Derby Street, as shown on Map attached to said petition, be and the same is hereby restored to acreage, conditioned upon the recording in the office of the Recorder of this County, of a certified copy of this order attached to a map showing all property as effected by the same.

A full, true and correct copy of the original  
Recorded May 26 1896 at 49 min. past 11 A.M.  
at request of D. R. Brearly.

EC. Hodgman, County Recorder.

E. T. Wright  
Co. Sec. and ex-officio Dep. Co. Rec.