


Blks 230 and 231
 OF THE
Re-subdivision
 OF A PART OF THE
Townsite of Inglewood
 SCALE 100' = 1 IN.

NOTE. PORTION COLORED YELLOW SHOWS PROPOSED ABANDONMENT OF NUTWOOD STREET.

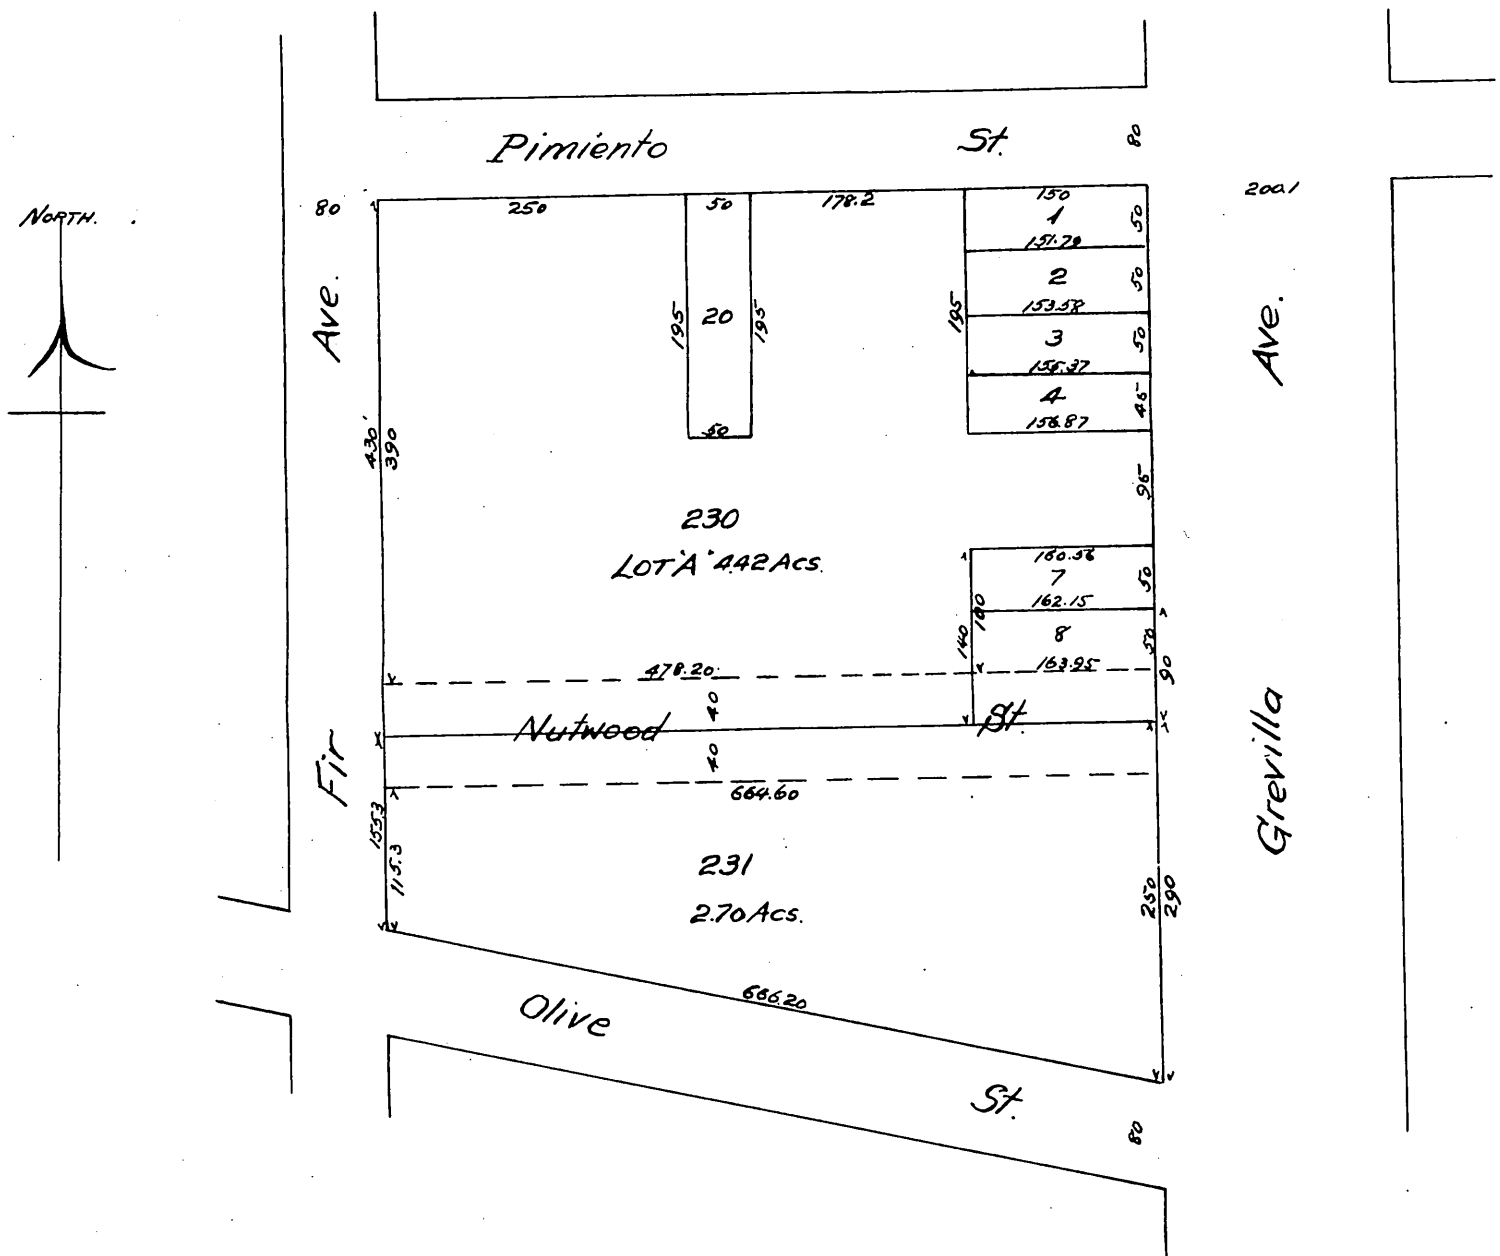

Office of the Board of Supervisors
 of Los Angeles County, California.

December 24, 1900

In re Vacation Nutwood Street)
 Petition of A.C. Freeman)
 Inglewood.)

And it is further ordered that all that portion of Nutwood Street from the west line of Grevilla Avenue to the east line of Fir Avenue, and running between Blocks 230 and 231 of the re-subdivision of a part of the townsite of Inglewood be and the same is hereby vacated and abandoned, and the land therein contained restored to acreage.

A full, true and correct copy of the original
 (Scale reduced to 200 feet to one inch)
 Recorded Jan. 5, 1901 at 30 Min. past 4 P.M.
 at request of A.C. Freeman.

R.D. Wade, Co. Recorder.

By *Jos. H. Smith*
 Co. Sur. and ex-officio Dep. Co. Rec.