


TO

CITY OF LOS ANGELES

41

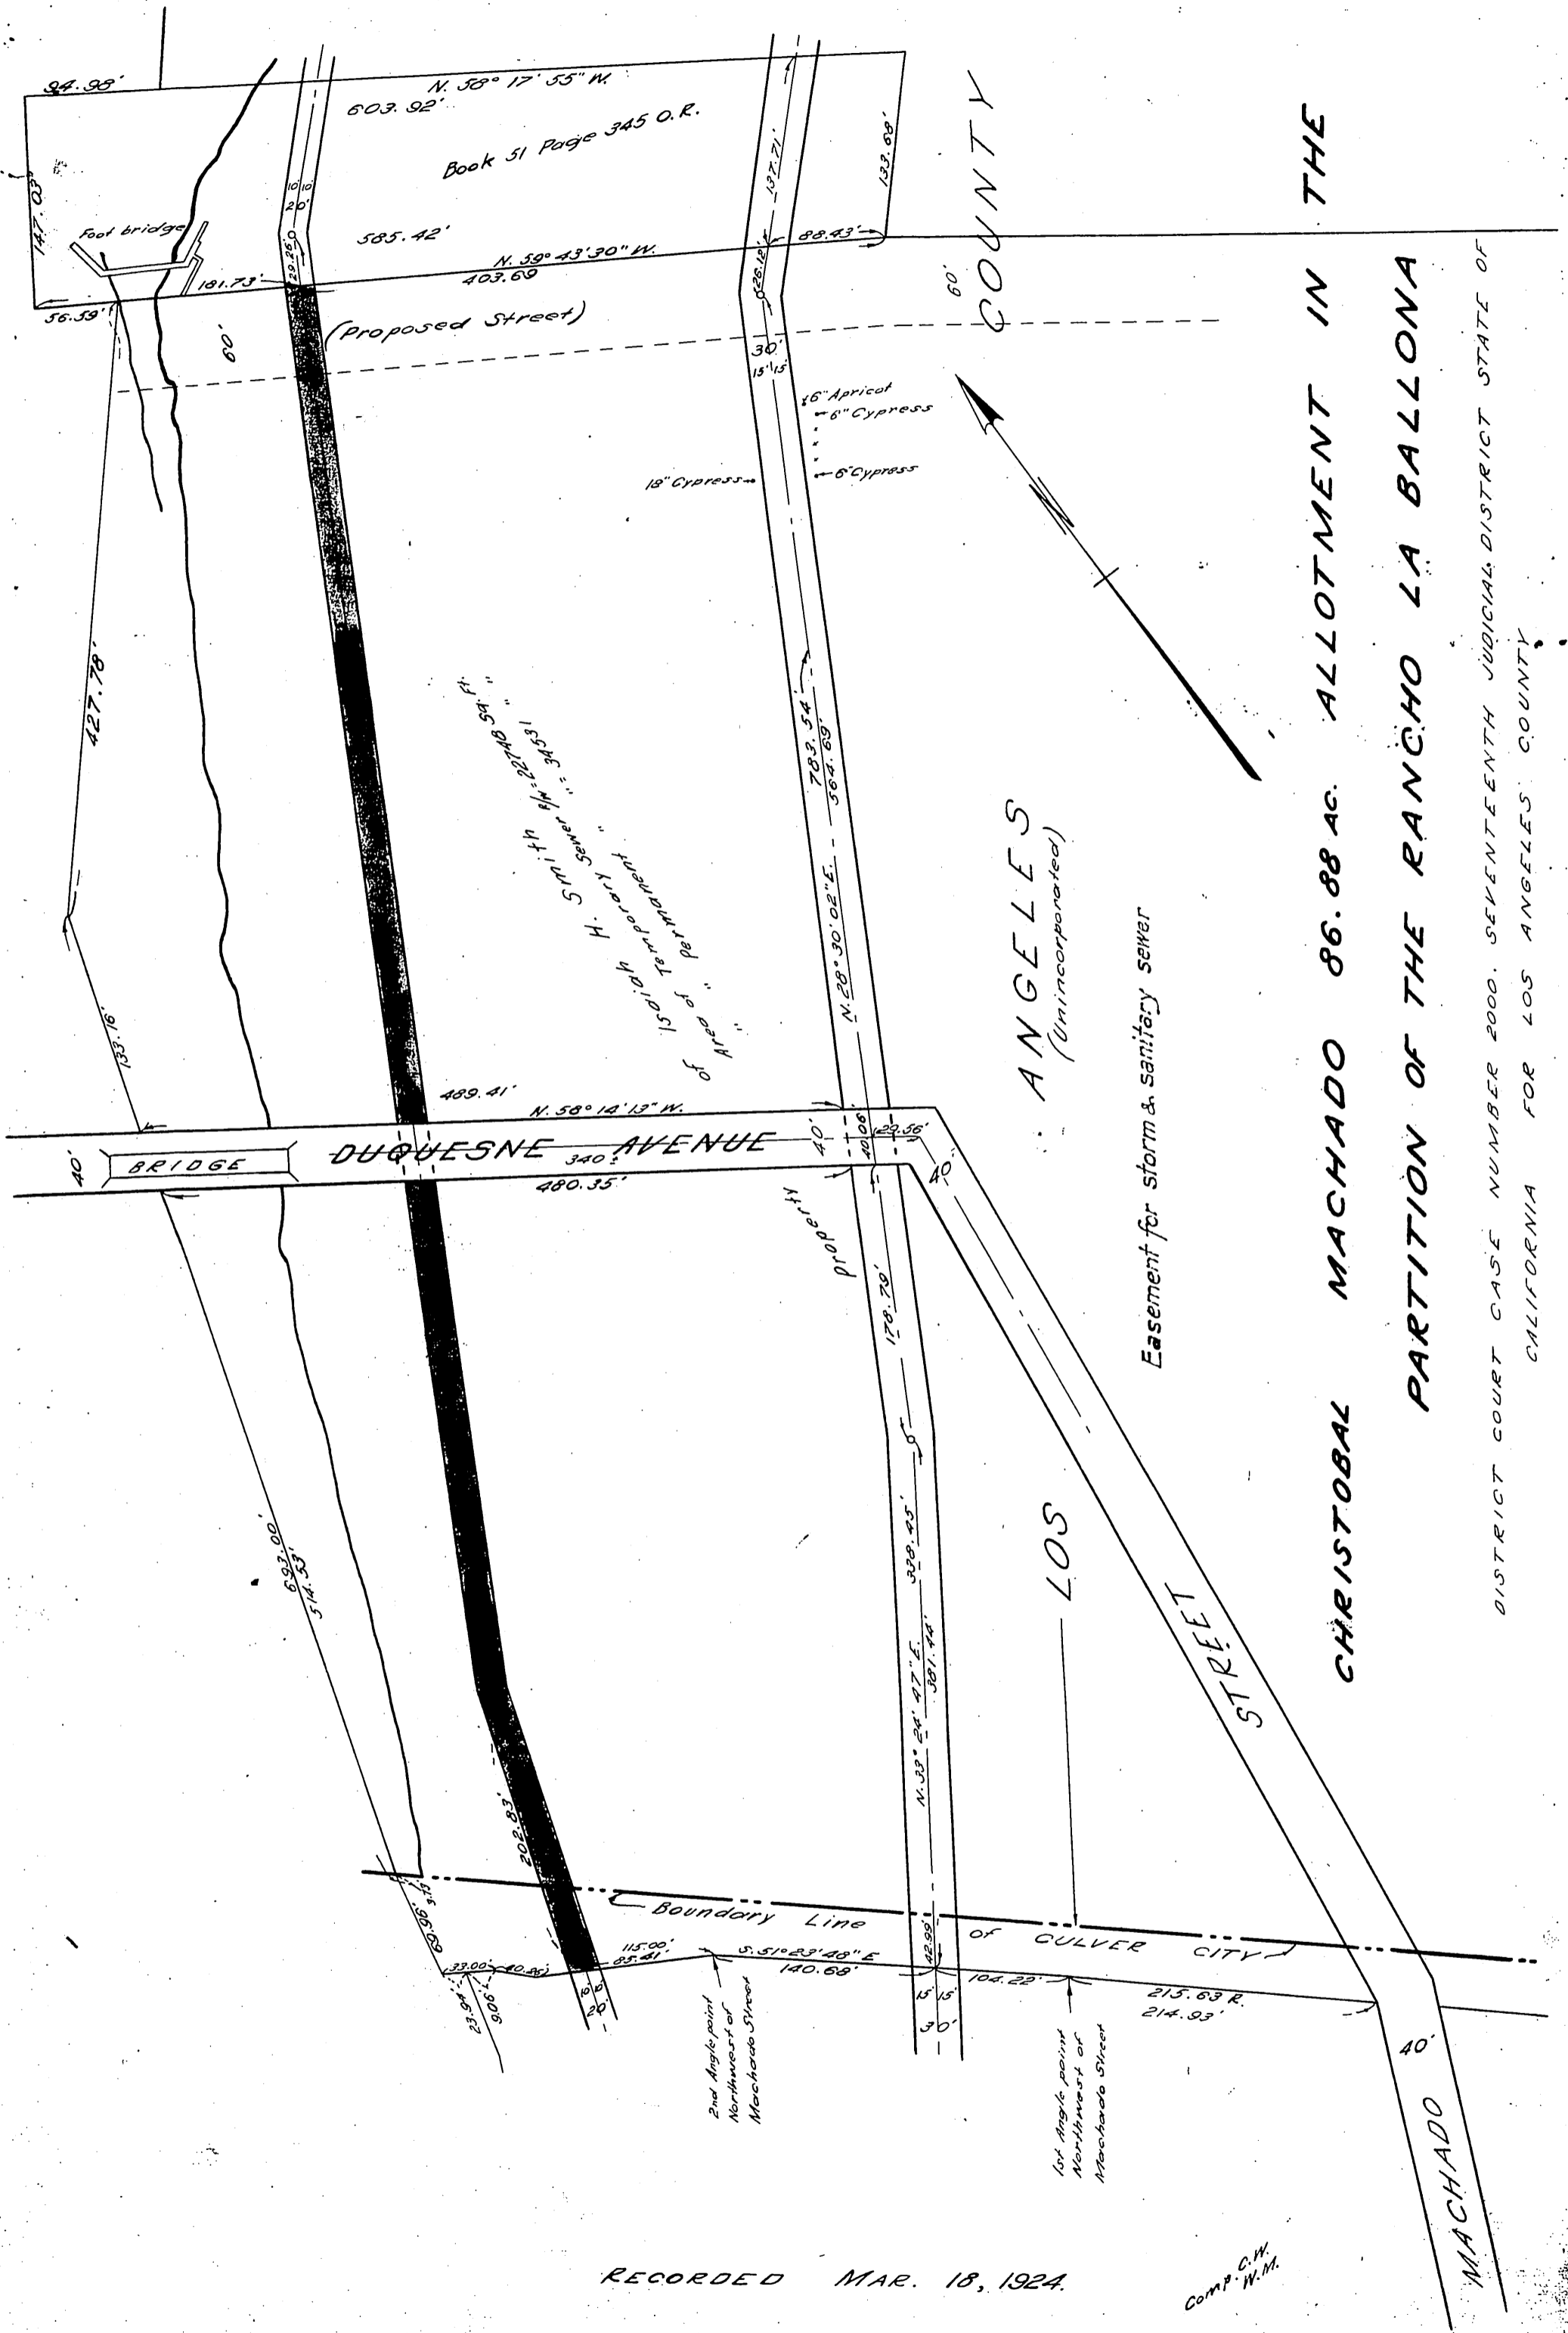

Book 51 Page 345 O.R.
 N. 58° 17' 55" W.
 503.92'

N. 59° 43' 30" W.
 403.60'
 585.42'

150' of
 Area of
 H. H. Smith
 150' of
 Area of
 H. H. Smith
 150' of
 Area of
 H. H. Smith

ANGELES
 (Unincorporated)

Easement for storm & sanitary sewer

CHRISTOBAL MACHADO 86.88 AC. ALLOTMENT IN THE

PARTITION OF THE RANCHO LA BALLONA

DISTRICT COURT CASE NUMBER 2000. SEVENTEENTH JUDICIAL DISTRICT STATE OF CALIFORNIA FOR LOS ANGELES COUNTY

RECORDED MAR. 18, 1924.

Comp C.W. W.M.

Sht. 23

O.R. 2895