




APPENDIX D – CONCEPTUAL PLANS



COUNTY OF LOS ANGELES

PUBLIC WORKS

SAN FRANCISQUITO ROAD CONCEPTUAL PLAN

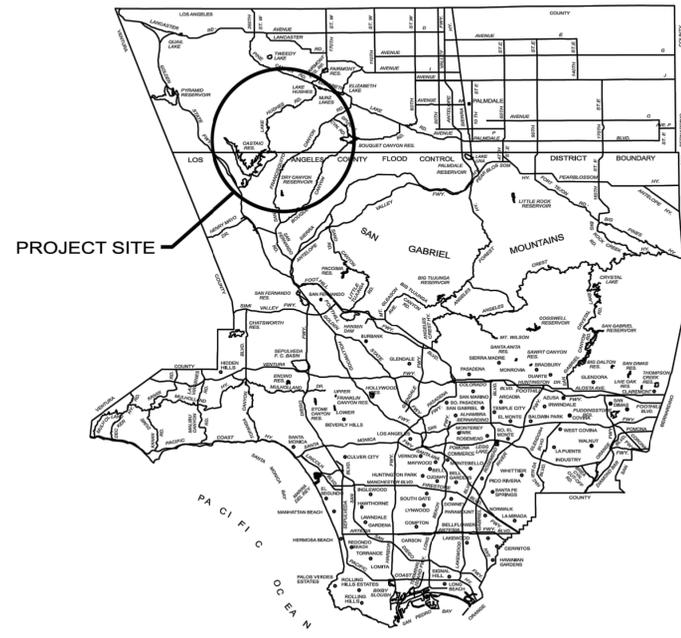

LOCATION MAP

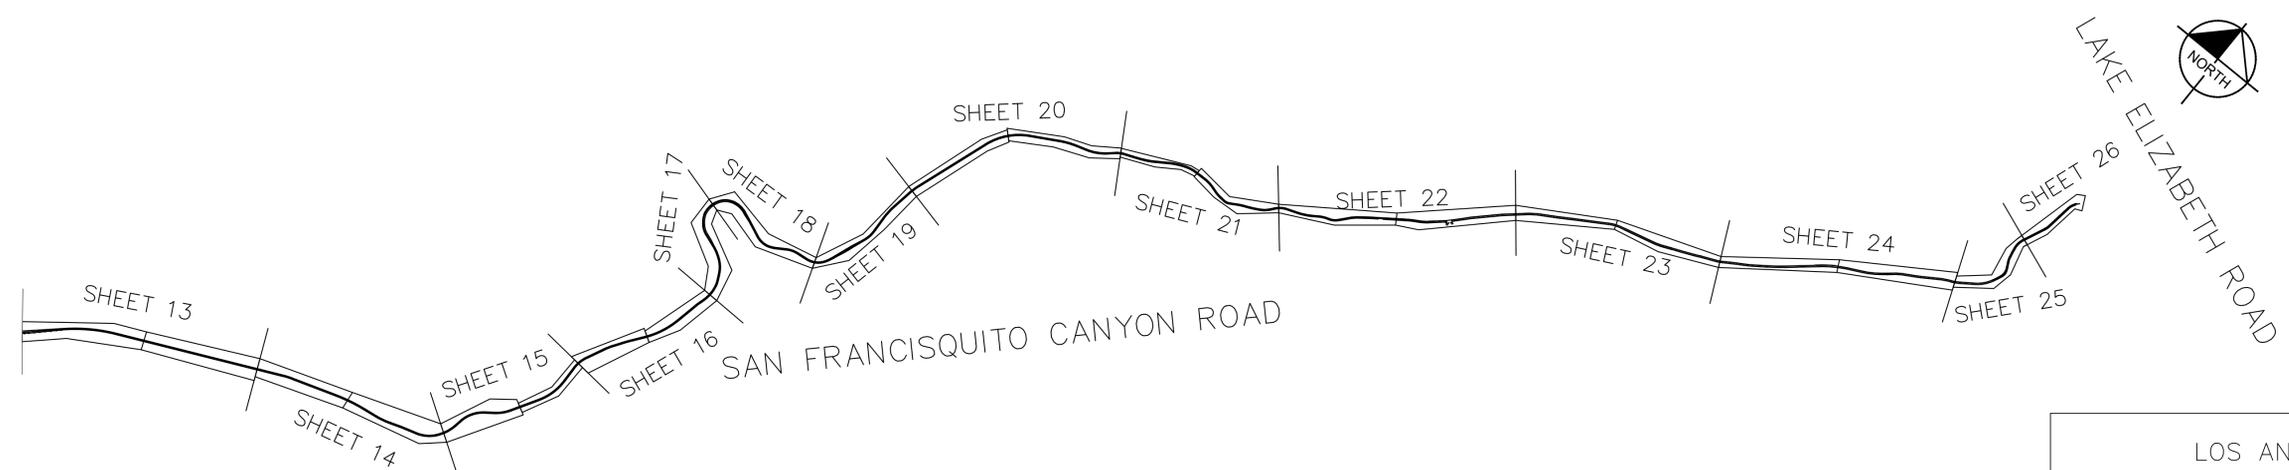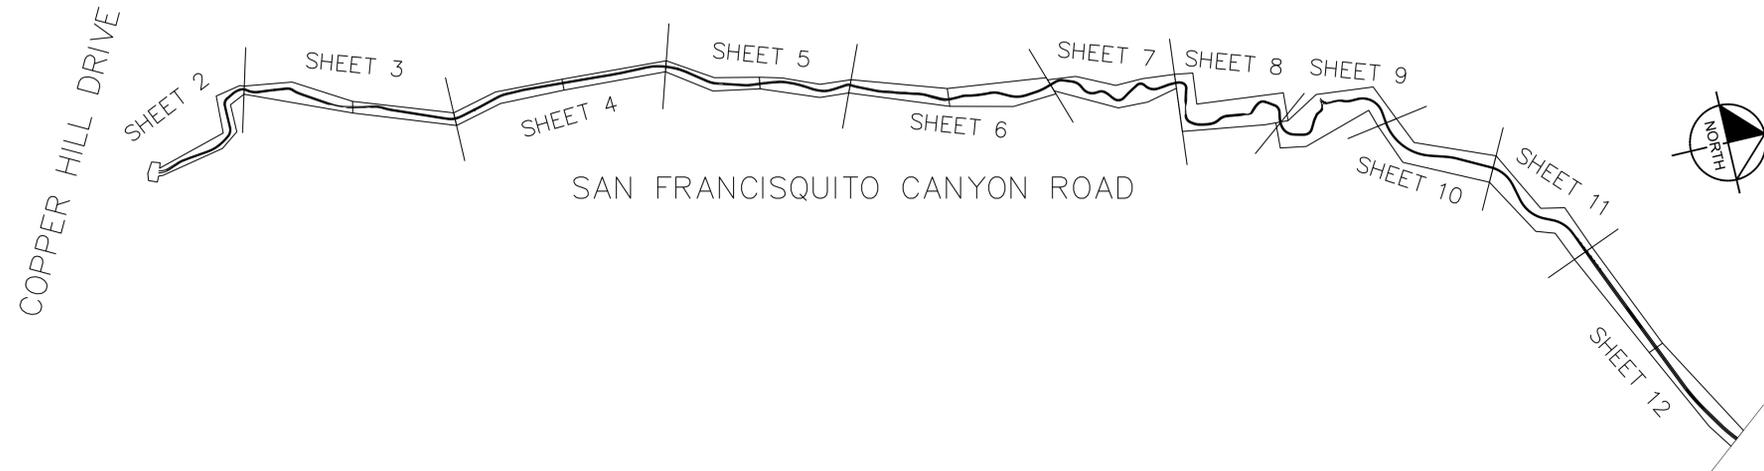

INDEX OF SHEETS



SHEET 1	TITLE SHEET
SHEET 2-26	CONCEPTUAL PLANS
SHEET 27-49	FOCUS AREAS

LOS ANGELES COUNTY
PUBLIC WORKS
TRAFFIC SAFETY AND MOBILITY DIVISION

CONCEPTUAL PLAN
SAN FRANCISQUITO CANYON ROAD
FROM COPPER HILL DRIVE TO ELIZABETH LAKE ROAD

Plotted By: Phung, Martin Sheet Set: SFC6_Conceptual_Plans Layout: Layout1 Date: February 04, 2025 08:06:24pm Path: K:\LDI_TRANS\099017023 - San Francisquito Canyon Road RSA\Design\Plan Sheets\099017023 - Title Sheet.dwg
 This document, together with the concepts and designs presented herein, is intended only for the specific purpose and client for which it was prepared. Reuse of and improper reliance on this document without written authorization and adaptation by Kinley-Horn and Associates, Inc. shall be without liability to Kinley-Horn and Associates, Inc.

Plotted By: Phung, Martin Sheet Set: SFC6_Conceptual_Plans Layout: Conceptual 2 Date: February 04, 2025 08:09:53pm Path: K:\LDT_TRANS\099017023 - San Francisquito Canyon Road RSA\Design\Plan Sheets\099017023 - Conceptual 1-14.dwg
 This document, together with the concepts and designs presented herein, is intended only for the specific purpose and client for which it was prepared. Reuse of and improper reliance on this document without written authorization and adaptation by Kimley-Horn and Associates, Inc. shall be without liability to Kimley-Horn and Associates, Inc.



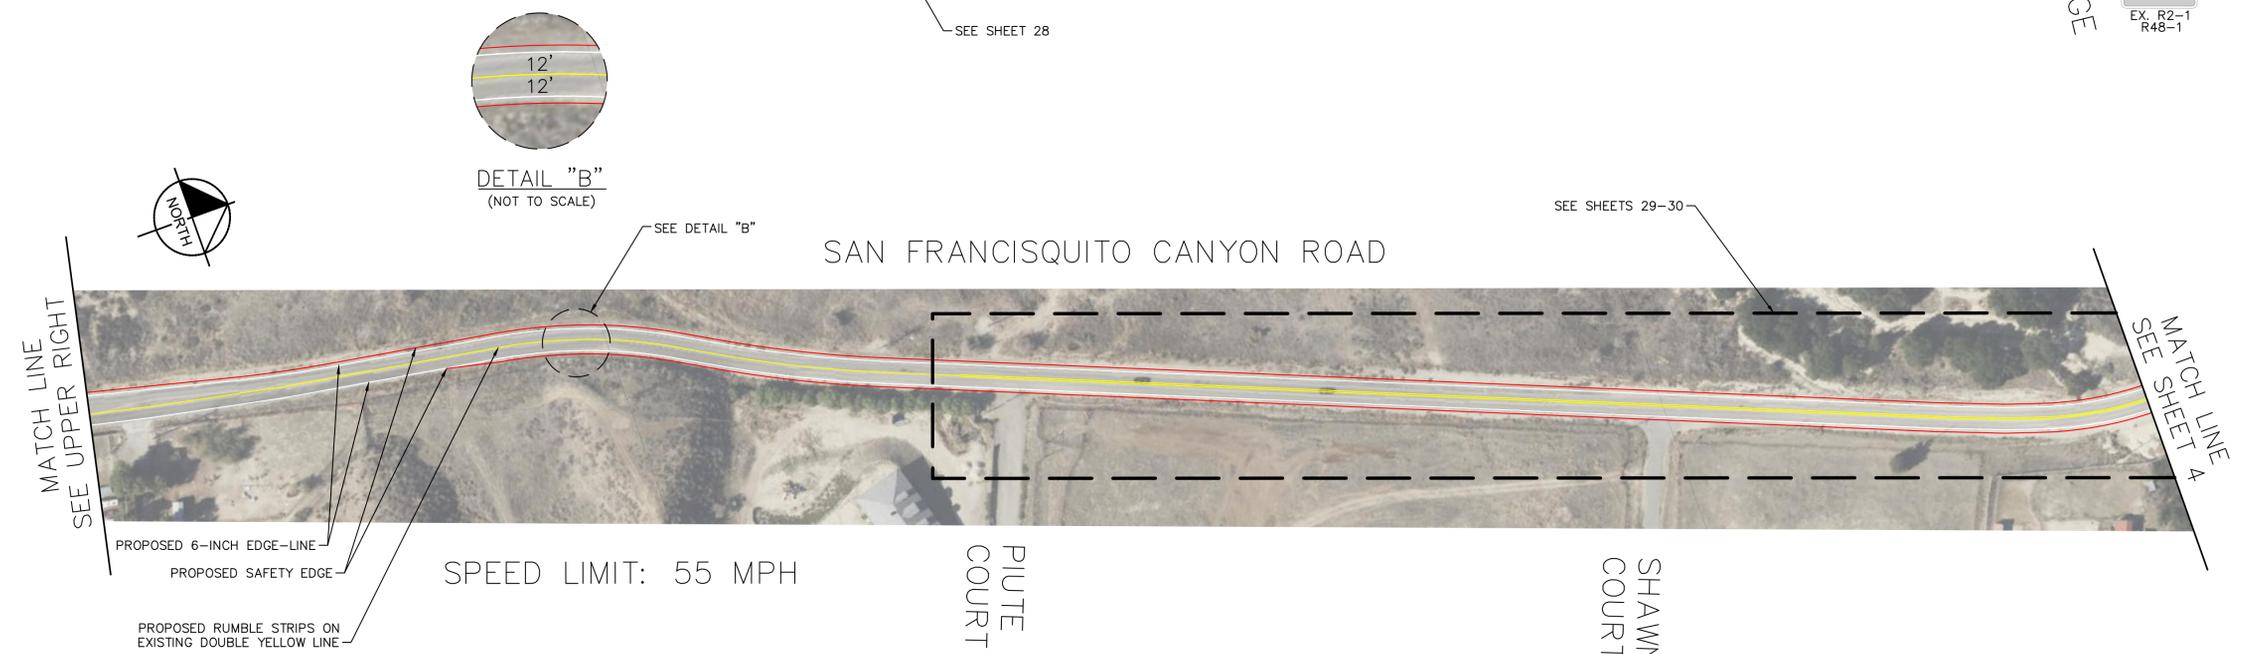
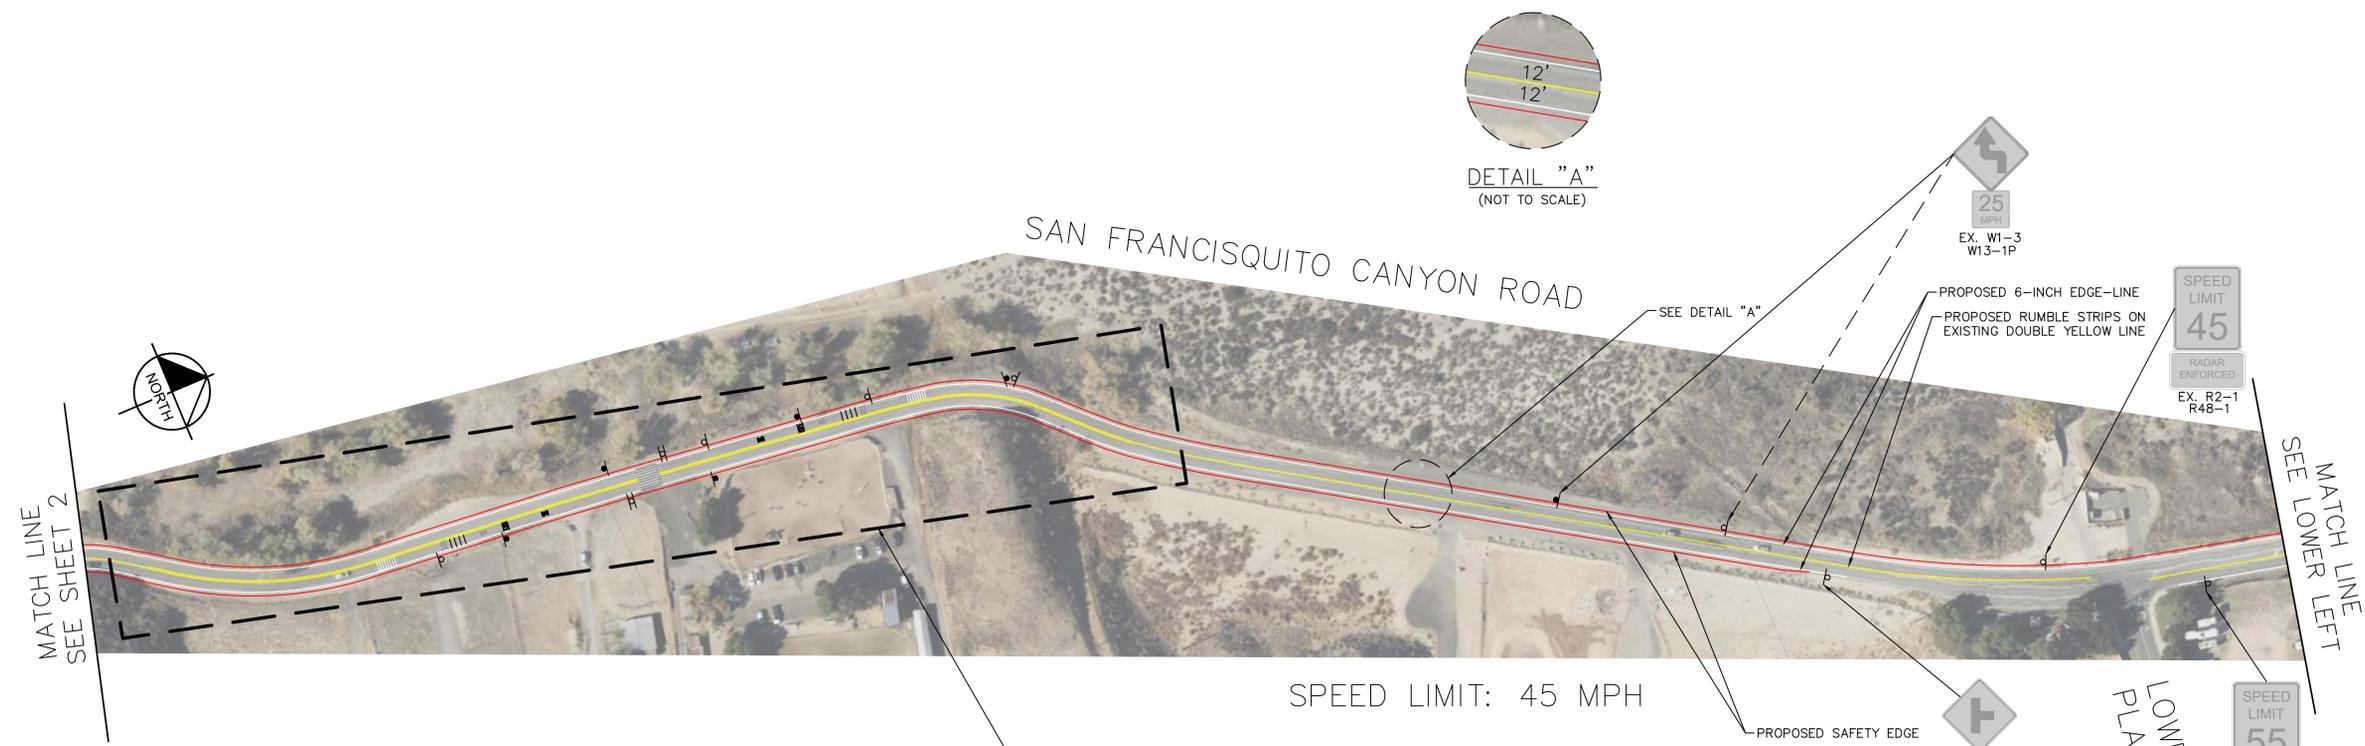


LOS ANGELES COUNTY
 PUBLIC WORKS
 TRAFFIC SAFETY AND MOBILITY DIVISION

CONCEPTUAL PLAN
 SAN FRANCISQUITO CANYON ROAD
 FROM COPPER HILL DRIVE TO ELIZABETH LAKE ROAD

SHEET 3 OF 49	NOT TO SCALE
---------------	--------------

Plotted By: Phung, Martin Sheet Set: SFC6_Conceptual_Plans Layout: Conceptual 3 Date: February 04, 2025 08:10:07pm Path: K:\LD_TRAN\099017023 - San Francisquito Canyon Road RSA\Design\Plan Sheets\099017023 - Conceptual 1-14.dwg
 This document, together with the concepts and designs presented herein, is intended only for the specific purpose and client for which it was prepared. Reuse of and improper reliance on this document without written authorization and adaptation by Kimley-Horn and Associates, Inc. shall be without liability to Kimley-Horn and Associates, Inc.

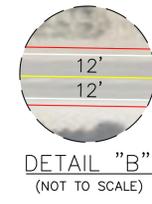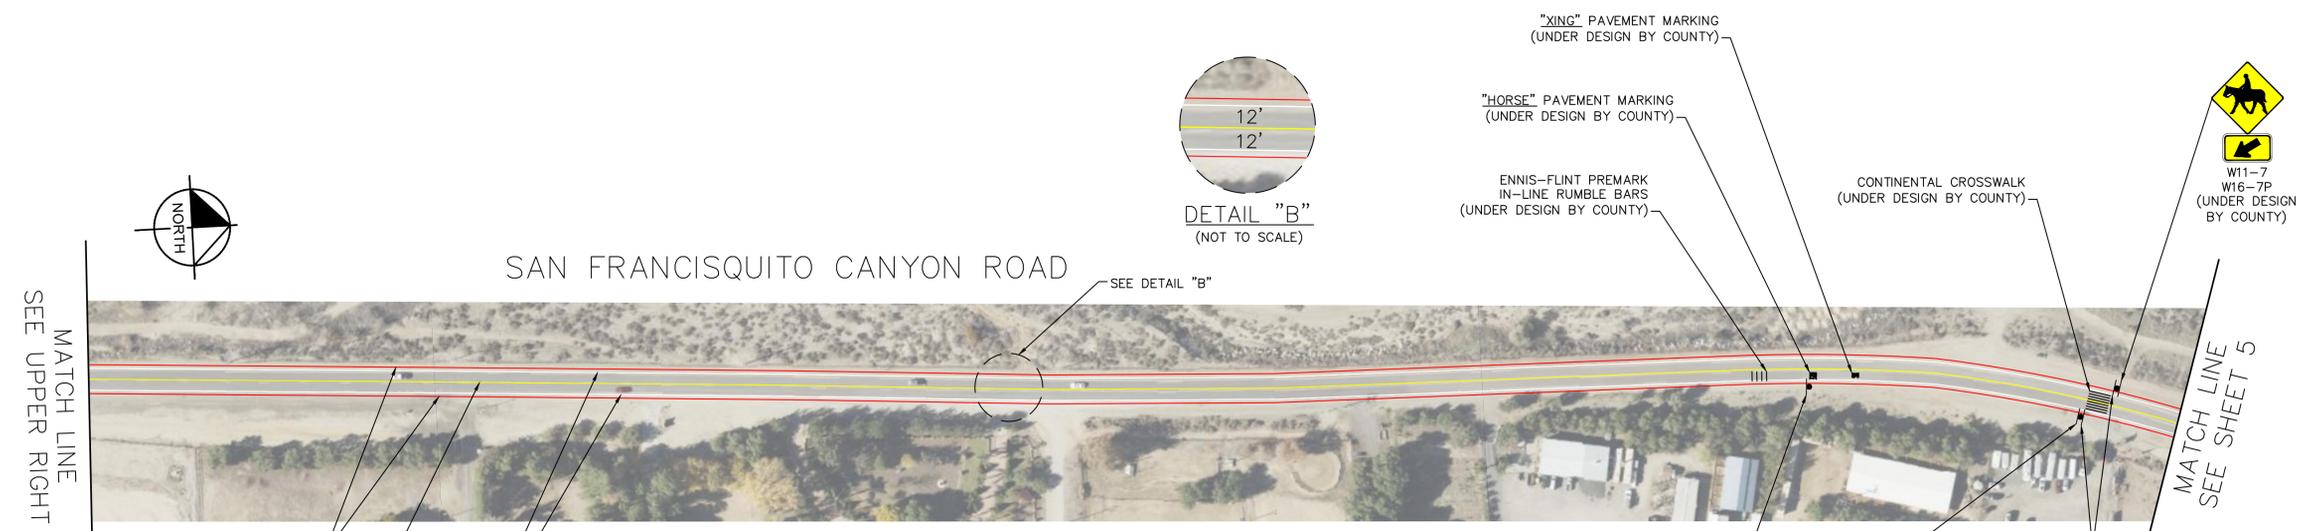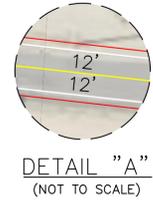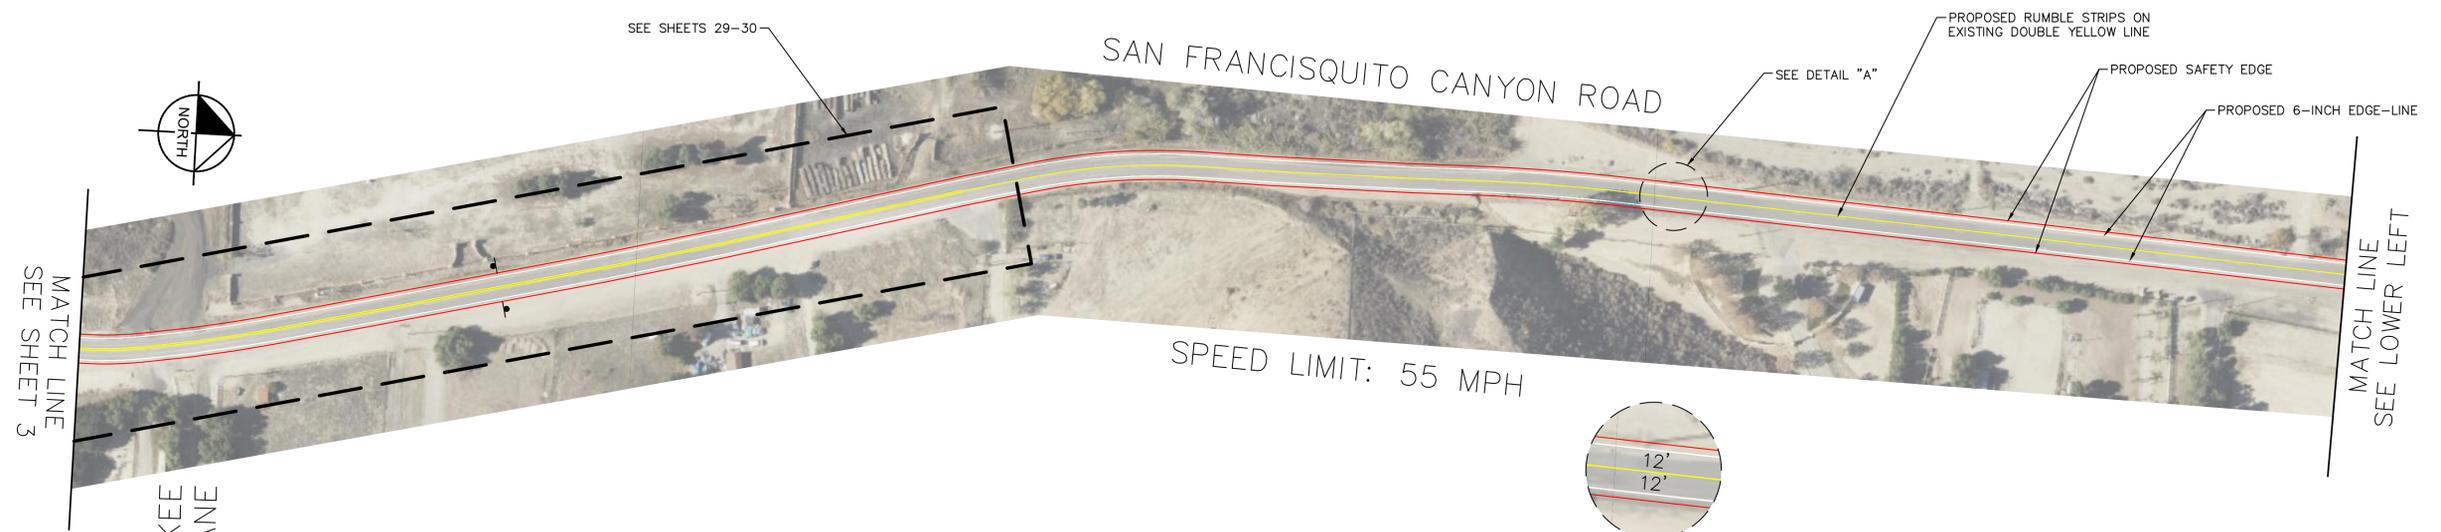


LOS ANGELES COUNTY
 PUBLIC WORKS
 TRAFFIC SAFETY AND MOBILITY DIVISION

CONCEPTUAL PLAN
 SAN FRANCISQUITO CANYON ROAD
 FROM COPPER HILL DRIVE TO ELIZABETH LAKE ROAD


SHEET 4 OF 49	NOT TO SCALE
---------------	--------------

Plotted By: Phung, Martin Sheet Set: SFC6_Conceptual_Plans Layout: Conceptual 6 Date: February 04, 2025 08:10:52pm Path: K:\LD_TRANS\099017023 - San Francisquito Canyon Road RSA\Design\Plan Sheets\099017023 - Conceptual 1-14.dwg
 This document, together with the concepts and designs presented herein, is intended only for the specific purpose and client for which it was prepared. Reuse of and improper reliance on this document without written authorization and adaptation by Kimley-Horn and Associates, Inc. shall be without liability to Kimley-Horn and Associates, Inc.

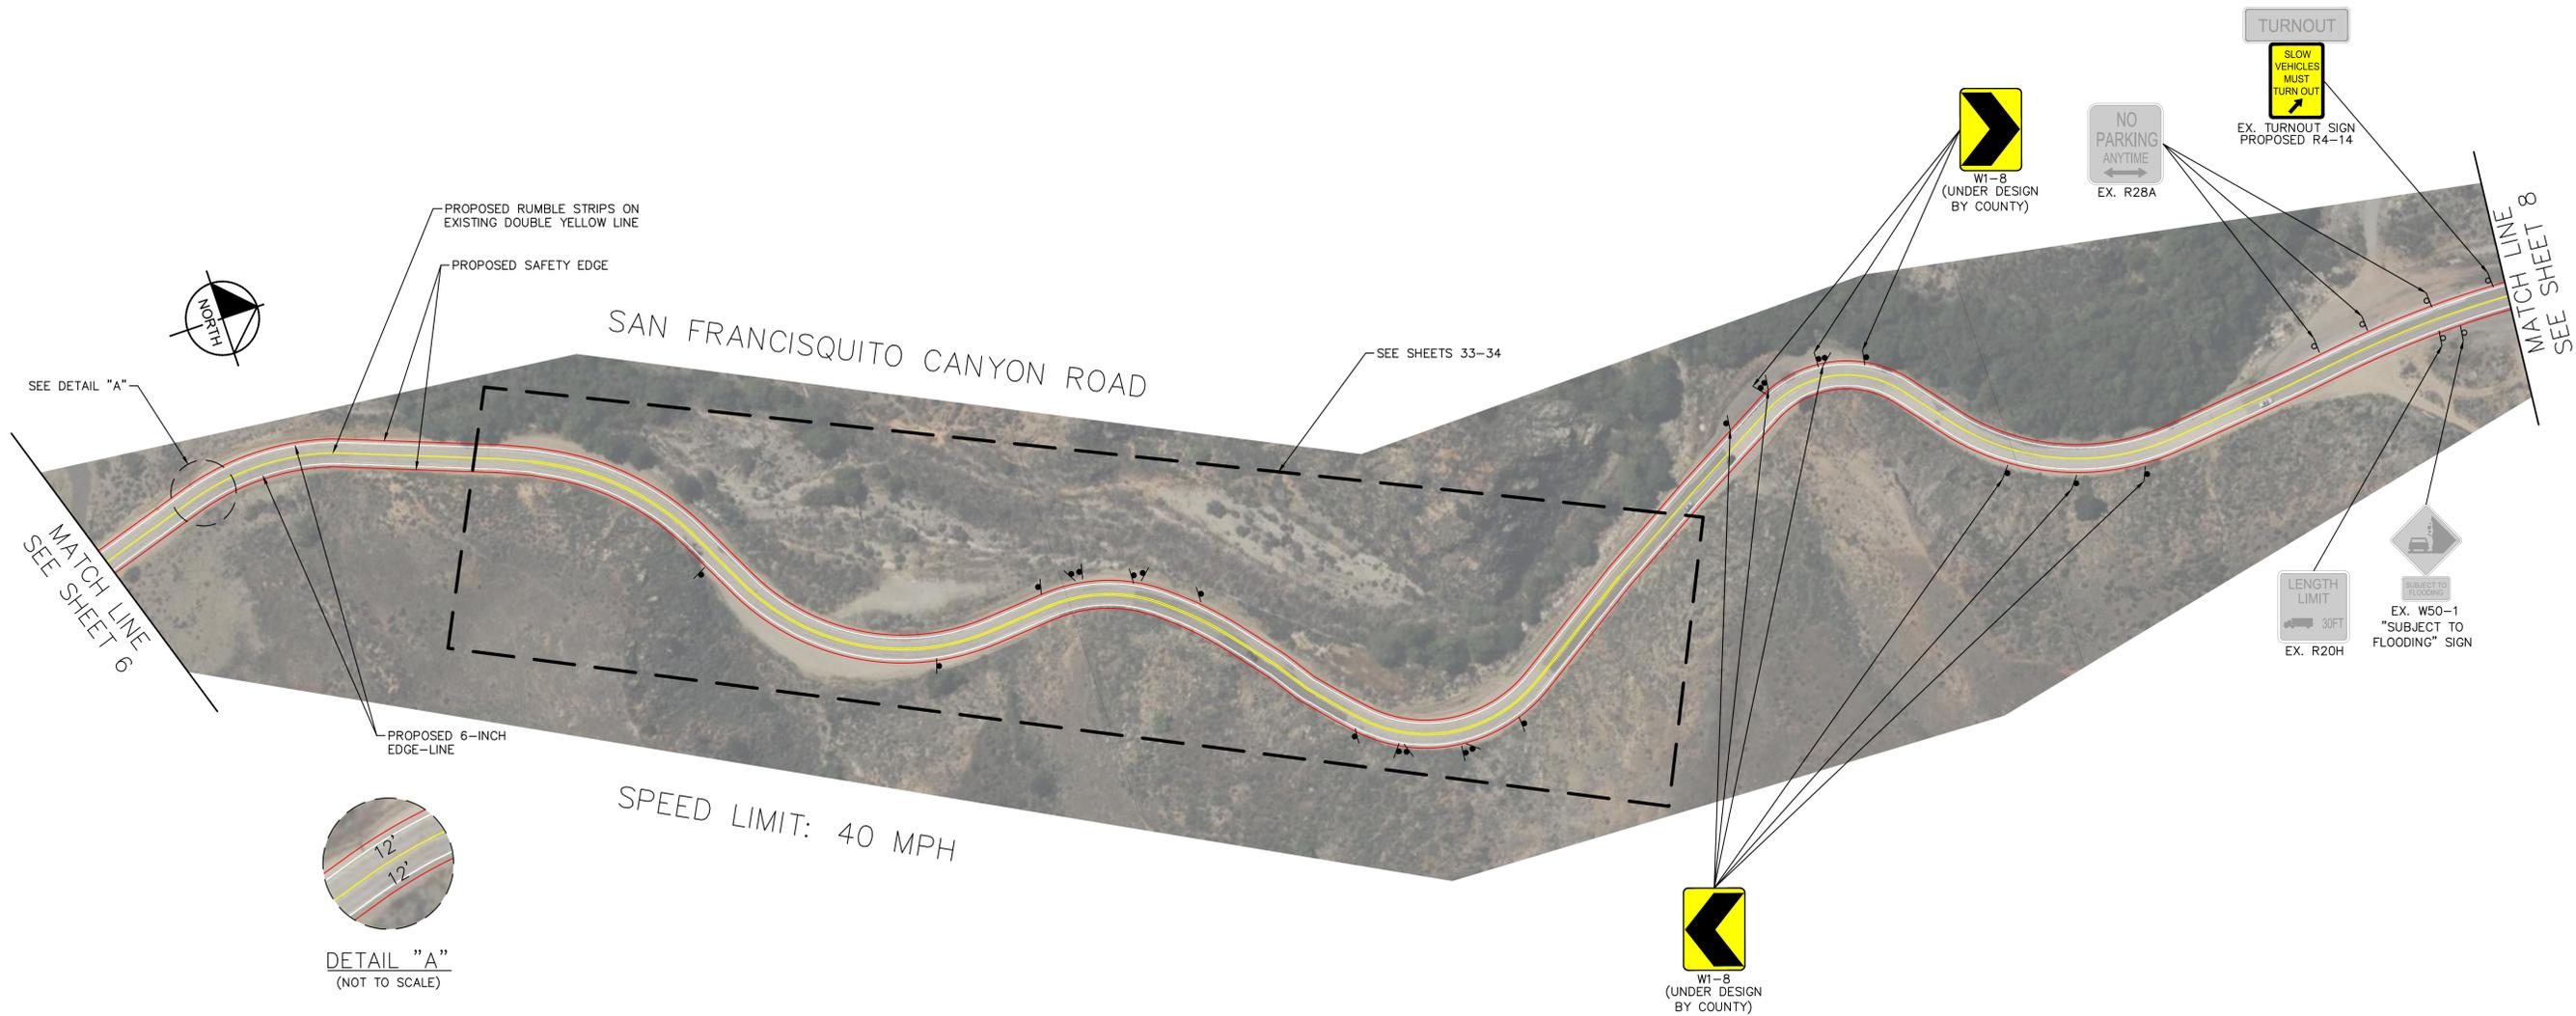


LOS ANGELES COUNTY PUBLIC WORKS TRAFFIC SAFETY AND MOBILITY DIVISION		
CONCEPTUAL PLAN SAN FRANCISQUITO CANYON ROAD FROM COPPER HILL DRIVE TO ELIZABETH LAKE ROAD		
SHEET 7 OF 49	NOT TO SCALE	

Plotted By: Phung, Martin Sheet Set: SFC6_Conceptual_Plans Layout: Conceptual 7 Date: February 04, 2025 08:11:06pm Path: K:\LDT_TRAN\099017023 - San Francisco Canyon Road RSA\Design\Plan Sheets\099017023 - Conceptual 1-14.dwg
 This document, together with the concepts and designs presented herein, is intended only for the specific purpose and client for which it was prepared. Reuse of and improper reliance on this document without written authorization and adaptation by Kimley-Horn and Associates, Inc. shall be without liability to Kimley-Horn and Associates, Inc.

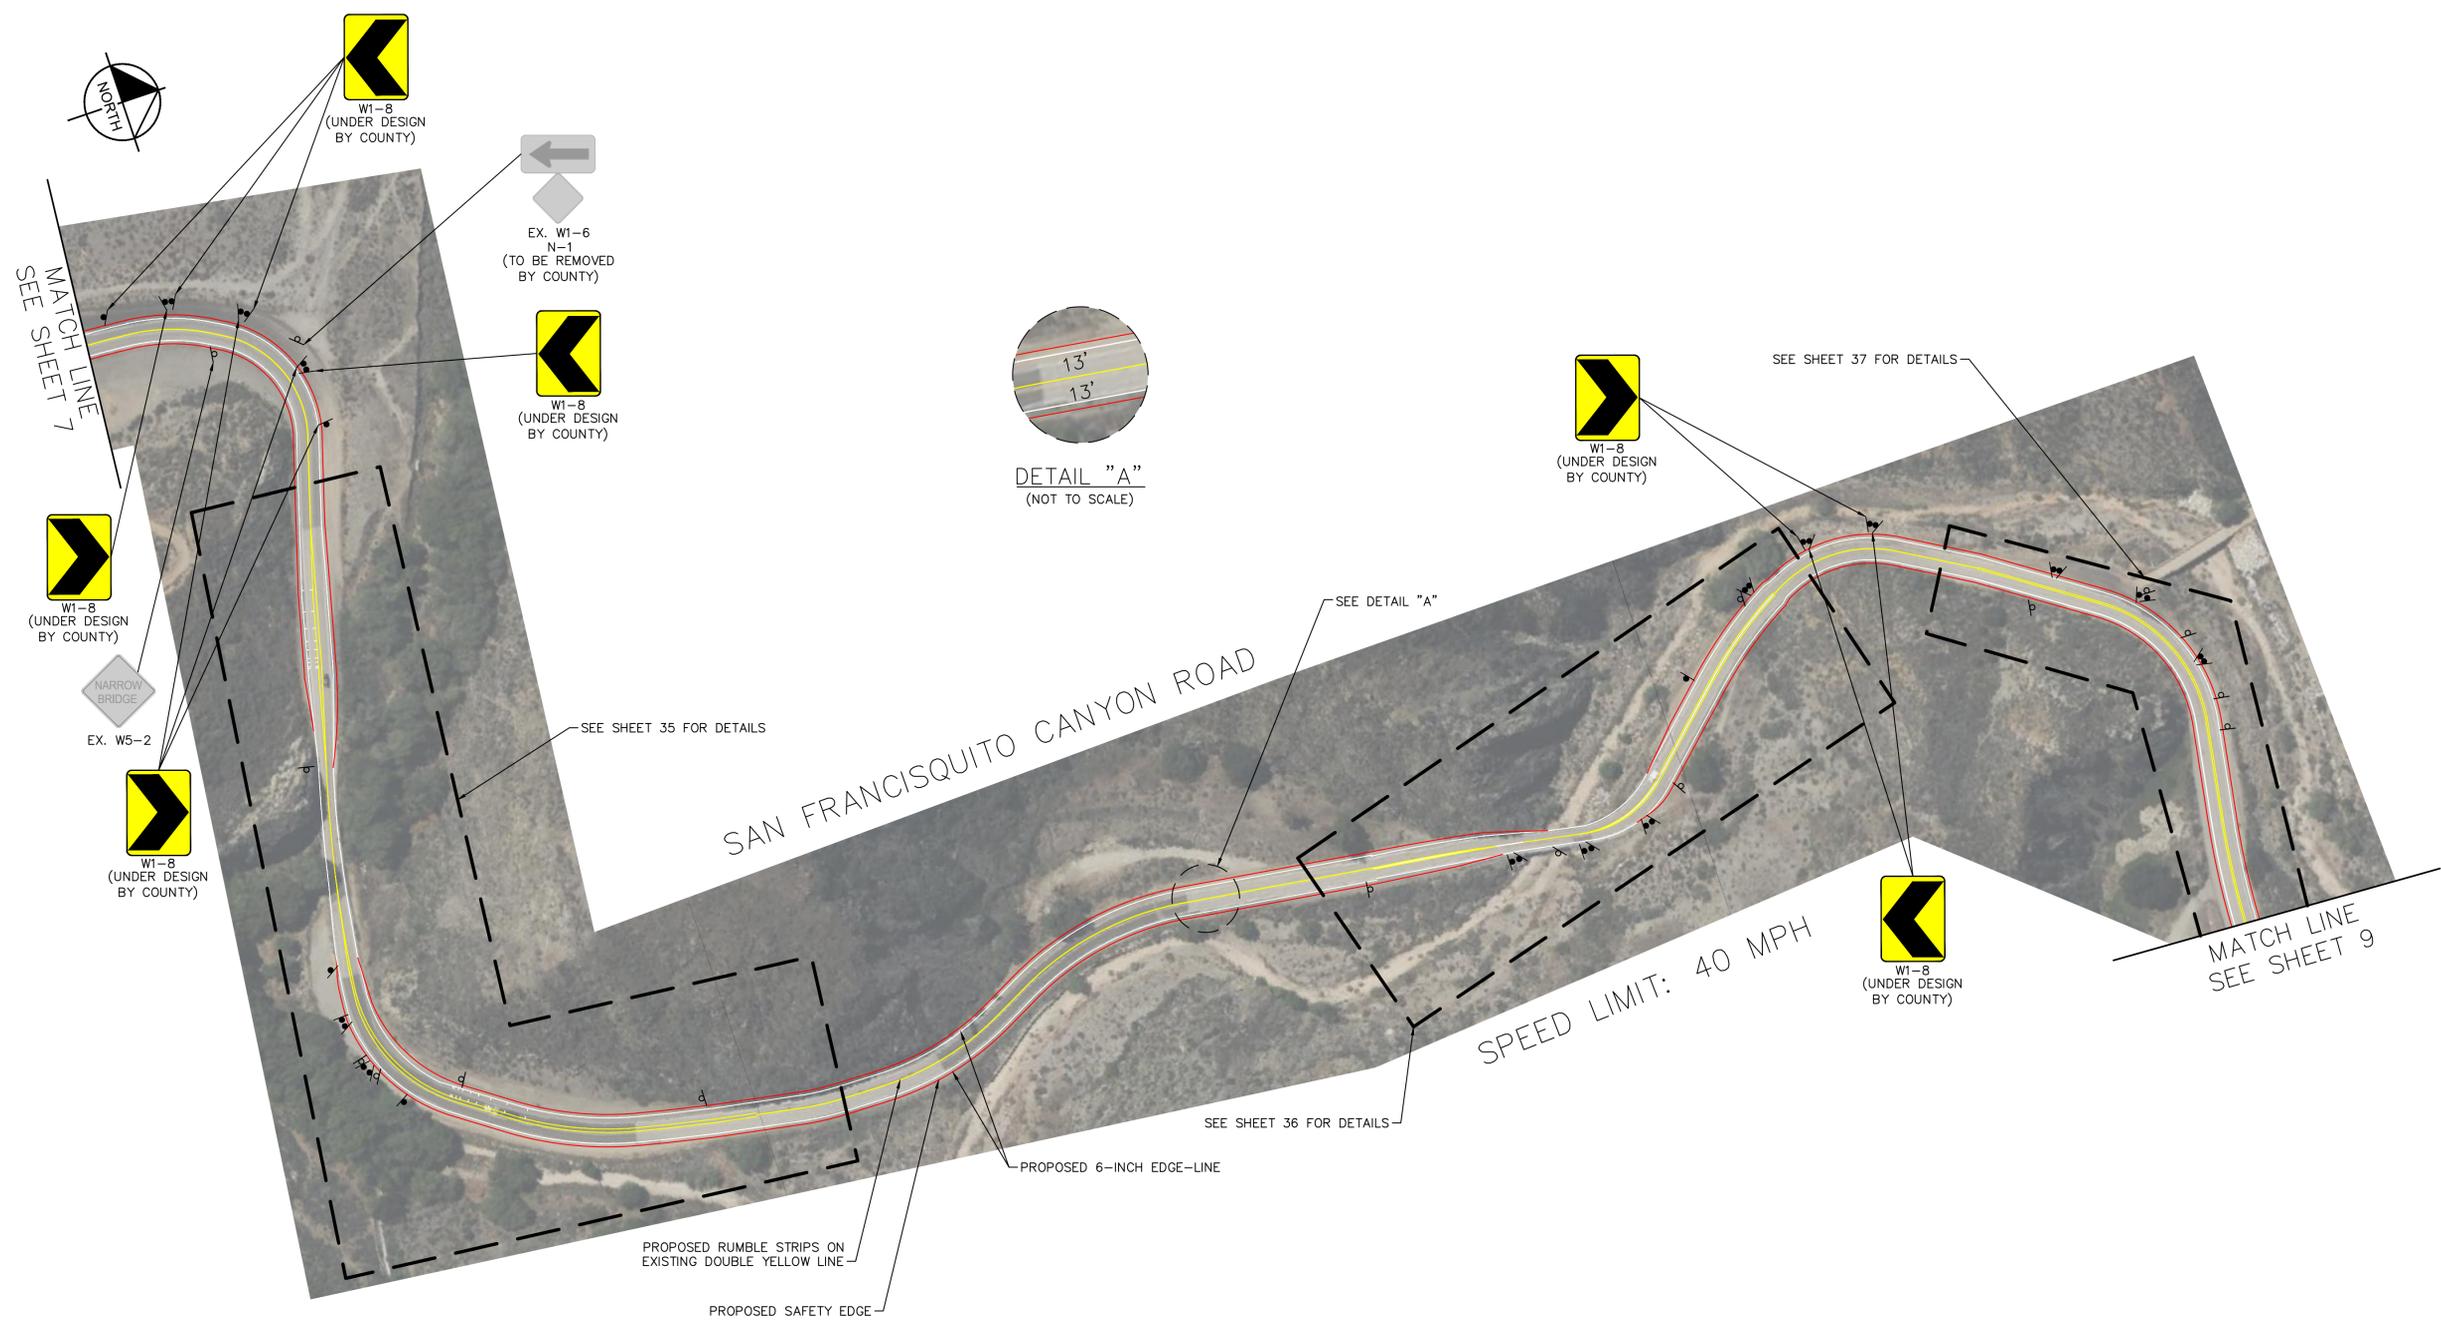


LOS ANGELES COUNTY PUBLIC WORKS TRAFFIC SAFETY AND MOBILITY DIVISION		
CONCEPTUAL PLAN SAN FRANCISQUITO CANYON ROAD FROM COPPER HILL DRIVE TO ELIZABETH LAKE ROAD		
SHEET 8 OF 49	NOT TO SCALE	

Plotted By: Phung, Martin Sheet Set: SFC6_Conceptual_Plans Layout: Conceptual 9 Date: February 04, 2025 08:11:35pm Path: K:\LDT_TRAN\099017023 - San Francisquito Canyon Road RSA\Design\Plan Sheets\099017023 - Conceptual 1-14.dwg
This document, together with the concepts and designs presented herein, is intended only for the specific purpose and client for which it was prepared. Reuse of and improper reliance on this document without written authorization and adaptation by Kimley-Horn and Associates, Inc. shall be without liability to Kimley-Horn and Associates, Inc.

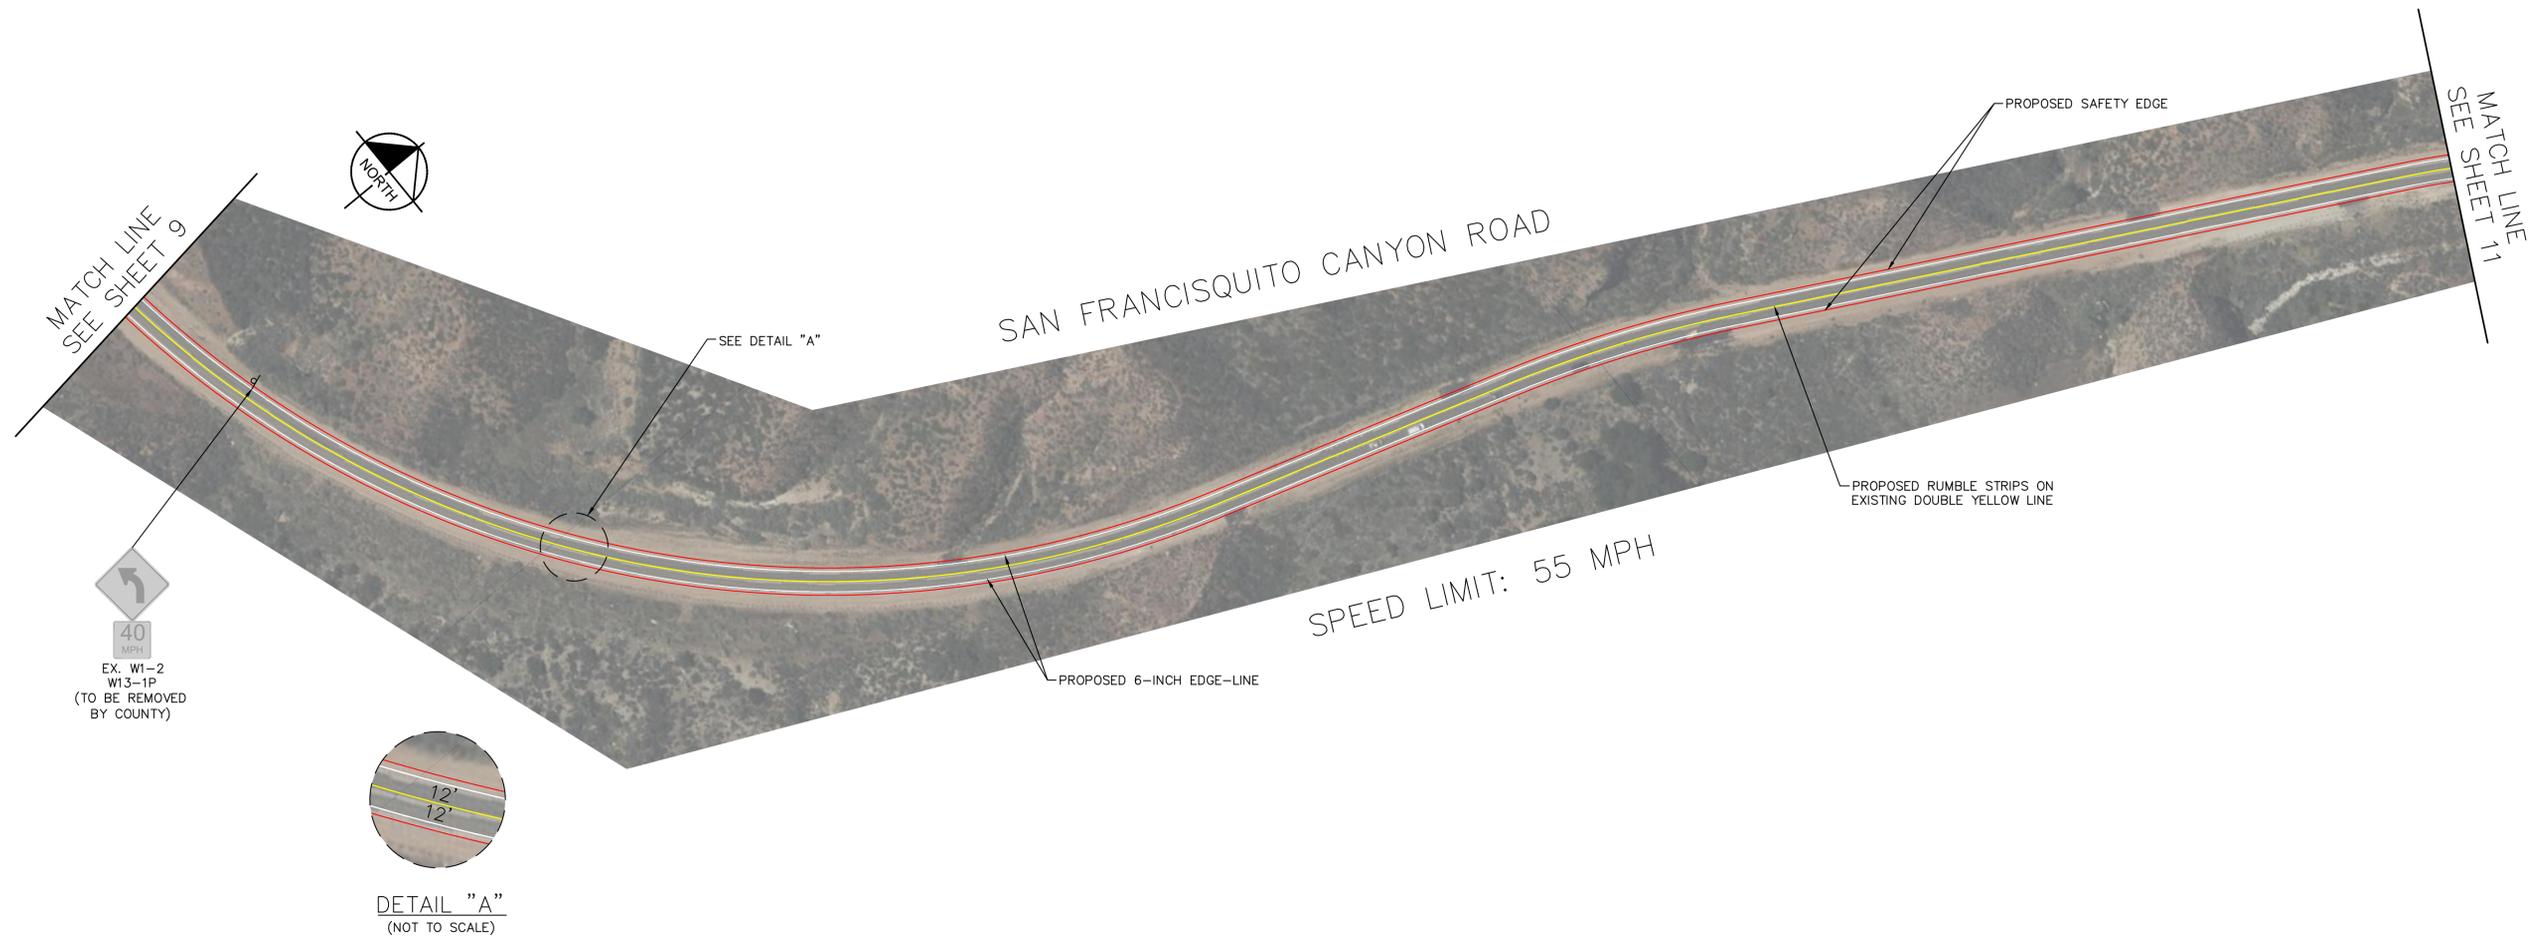

LOS ANGELES COUNTY PUBLIC WORKS TRAFFIC SAFETY AND MOBILITY DIVISION		
CONCEPTUAL PLAN SAN FRANCISQUITO CANYON ROAD FROM COPPER HILL DRIVE TO ELIZABETH LAKE ROAD		
SHEET 10 OF 49	NOT TO SCALE	

Plotted By: Phung, Martin Sheet Set: SFC6_Conceptual_Plans Layout: Conceptual 10 Date: February 04, 2025 08:11:50pm Path: K:\LD\TRANS\099017023 - San Francisquito Canyon Road RSA\Design\Plan Sheets\099017023 - Conceptual 1-14.dwg
 This document, together with the concepts and designs presented herein, is intended only for the specific purpose and client for which it was prepared. Reuse of and improper reliance on this document without written authorization and adaptation by Kimley-Horn and Associates, Inc. shall be without liability to Kimley-Horn and Associates, Inc.

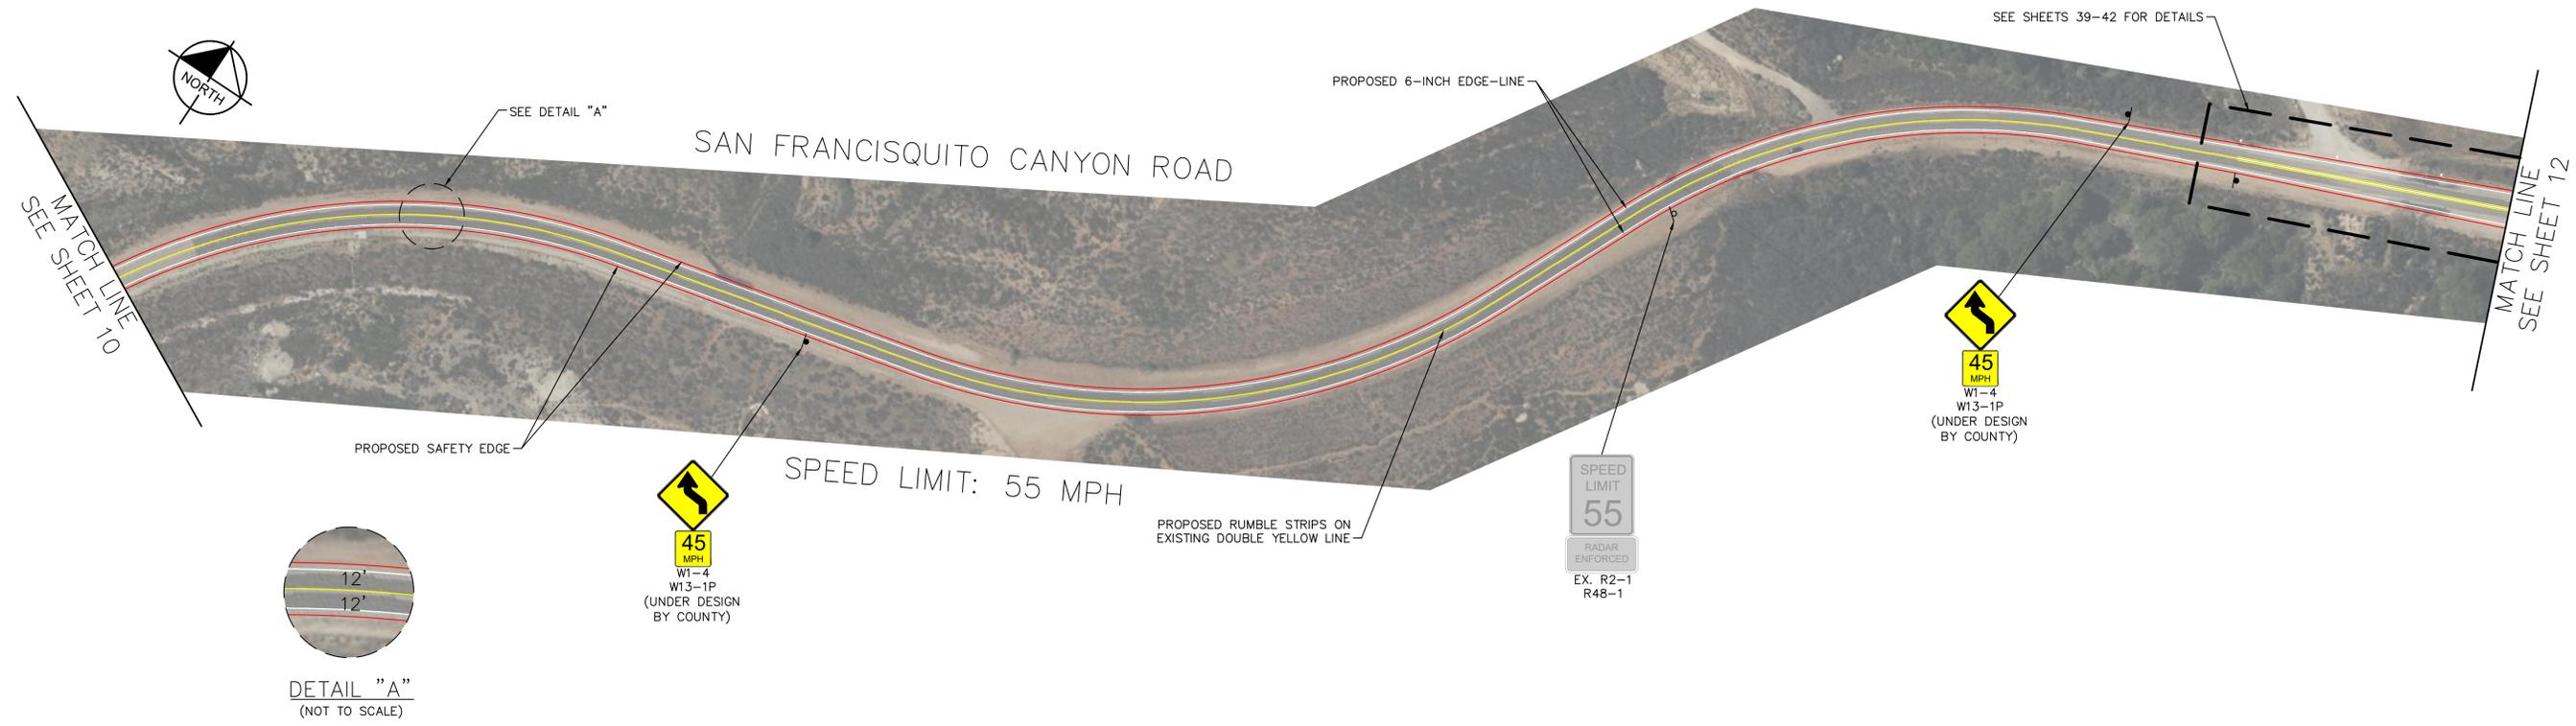

LOS ANGELES COUNTY PUBLIC WORKS TRAFFIC SAFETY AND MOBILITY DIVISION		
CONCEPTUAL PLAN SAN FRANCISQUITO CANYON ROAD FROM COPPER HILL DRIVE TO ELIZABETH LAKE ROAD		
SHEET 11 OF 49	NOT TO SCALE	

Plotted By: Phung, Martin Sheet Set: SFC6_Conceptual_Plans Layout: Conceptual 11 Date: February 04, 2025 08:12:07pm Path: K:\LDI_TRANIS\099017023 - San Francisquito Canyon Road RSA\Design\Plan Sheets\099017023 - Conceptual 1-14.dwg
This document, together with the concepts and designs presented herein, is intended only for the specific purpose and client for which it was prepared. Reuse of and improper reliance on this document without written authorization and adaptation by Kimley-Horn and Associates, Inc. shall be without liability to Kimley-Horn and Associates, Inc.



SEE SHEETS 39-42 FOR DETAILS


SAN FRANCISQUITO CANYON ROAD

SEE DETAIL "A"

MATCH LINE
SEE SHEET 11

MATCH LINE
SEE LOWER LEFT

SPEED LIMIT: 55 MPH

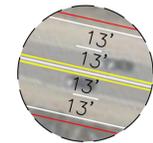

DETAIL "A"
(NOT TO SCALE)



SEE DETAIL "B"

SEE SHEETS 39-42 FOR DETAILS

SAN FRANCISQUITO CANYON ROAD

MATCH LINE
SEE UPPER RIGHT

MATCH LINE
SEE SHEET 13

SPEED LIMIT: 55 MPH




DETAIL "B"
(NOT TO SCALE)


LOS ANGELES COUNTY
PUBLIC WORKS
TRAFFIC SAFETY AND MOBILITY DIVISION

CONCEPTUAL PLAN
SAN FRANCISQUITO CANYON ROAD
FROM COPPER HILL DRIVE TO ELIZABETH LAKE ROAD

Plotted By: Phung, Martin Sheet Set: SFC6_Conceptual_Plans Layout: Conceptual 12 Date: February 04, 2025 08:12:27pm Path: K:\LOT_TRANSPORTS\09907023 - San Francisquito Canyon Road RSA\Design\Plan Sheets\09907023 - Conceptual 1-14.dwg
 This document, together with the concepts and designs presented herein, is intended only for the specific purpose and client for which it was prepared. Reuse of and improper reliance on this document without written authorization and adaptation by Kimley-Horn and Associates, Inc. shall be without liability to Kimley-Horn and Associates, Inc.

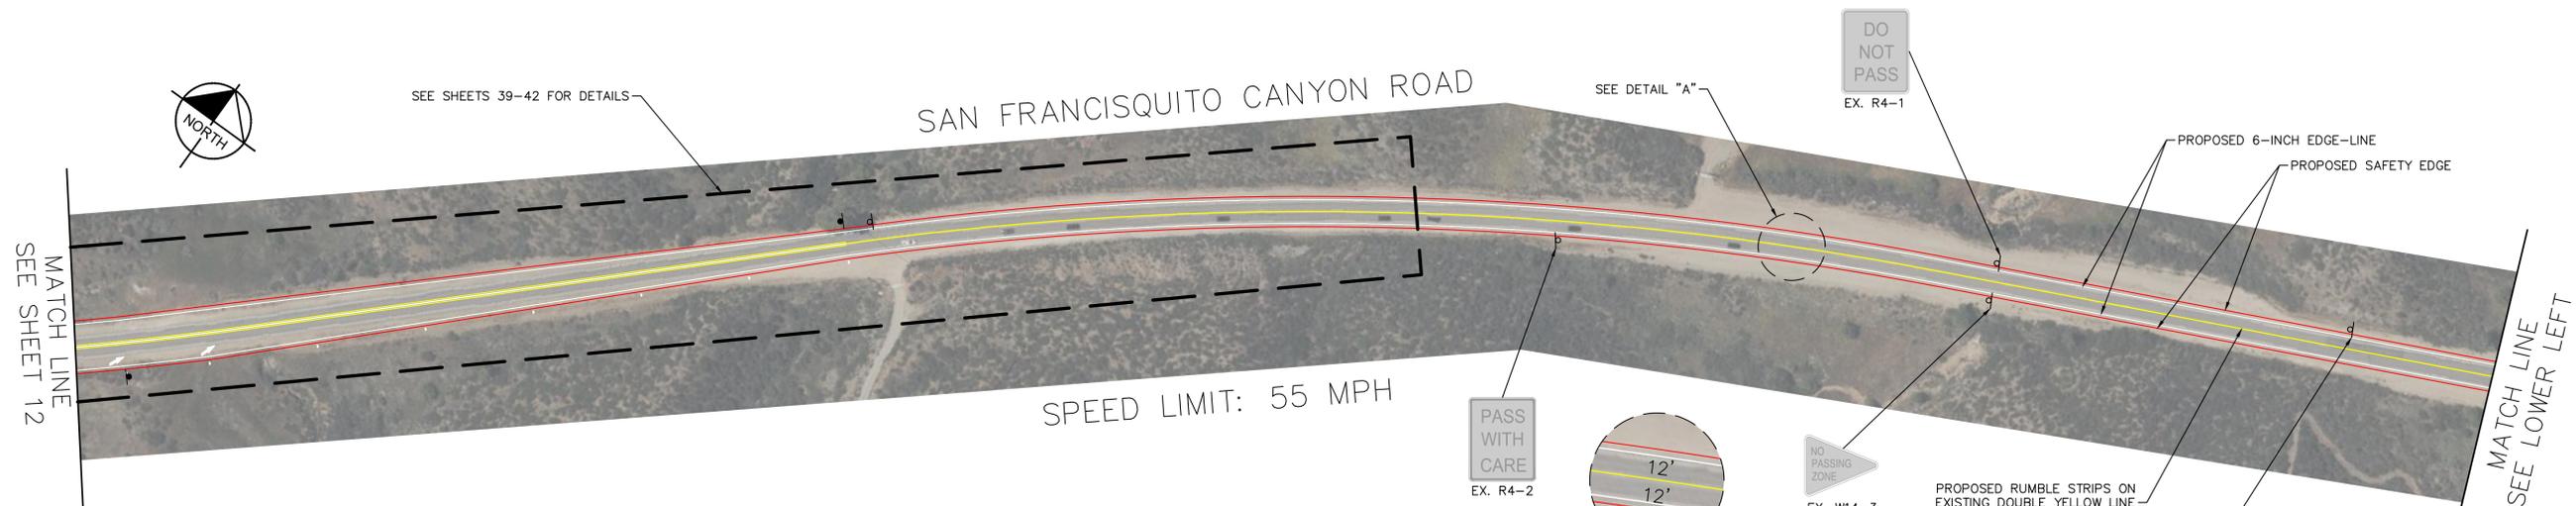

DETAIL "A"
(NOT TO SCALE)

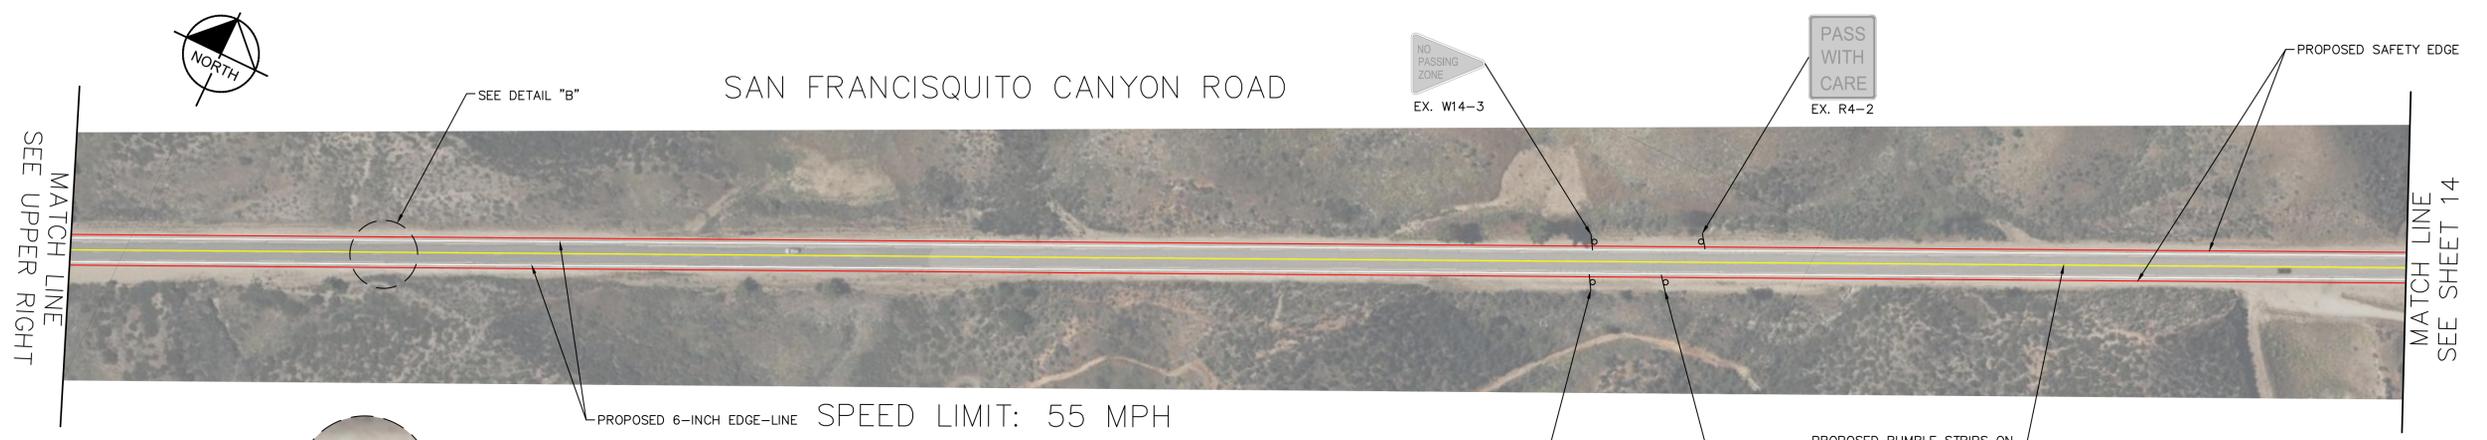





DETAIL "B"
(NOT TO SCALE)

LOS ANGELES COUNTY
PUBLIC WORKS
TRAFFIC SAFETY AND MOBILITY DIVISION

CONCEPTUAL PLAN
SAN FRANCISQUITO CANYON ROAD
FROM COPPER HILL DRIVE TO ELIZABETH LAKE ROAD



SHEET 13 OF 49	NOT TO SCALE
----------------	--------------

Plotted By: Phung, Martin Sheet Set: SFC6_Conceptual_Plans Layout: Conceptual 13 Date: February 04, 2025 08:12:42pm Path: K:\LOT_TRANSPORT\099017023 - San Francisquito Canyon Road RSA_Design\Plan Sheets\099017023 - Conceptual 13.dwg
 This document, together with the concepts and designs presented herein, is intended only for the specific purpose and client for which it was prepared. Reuse of and improper reliance on this document without written authorization and adaptation by Kimley-Horn and Associates, Inc. shall be without liability to Kimley-Horn and Associates, Inc.

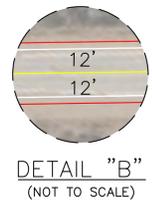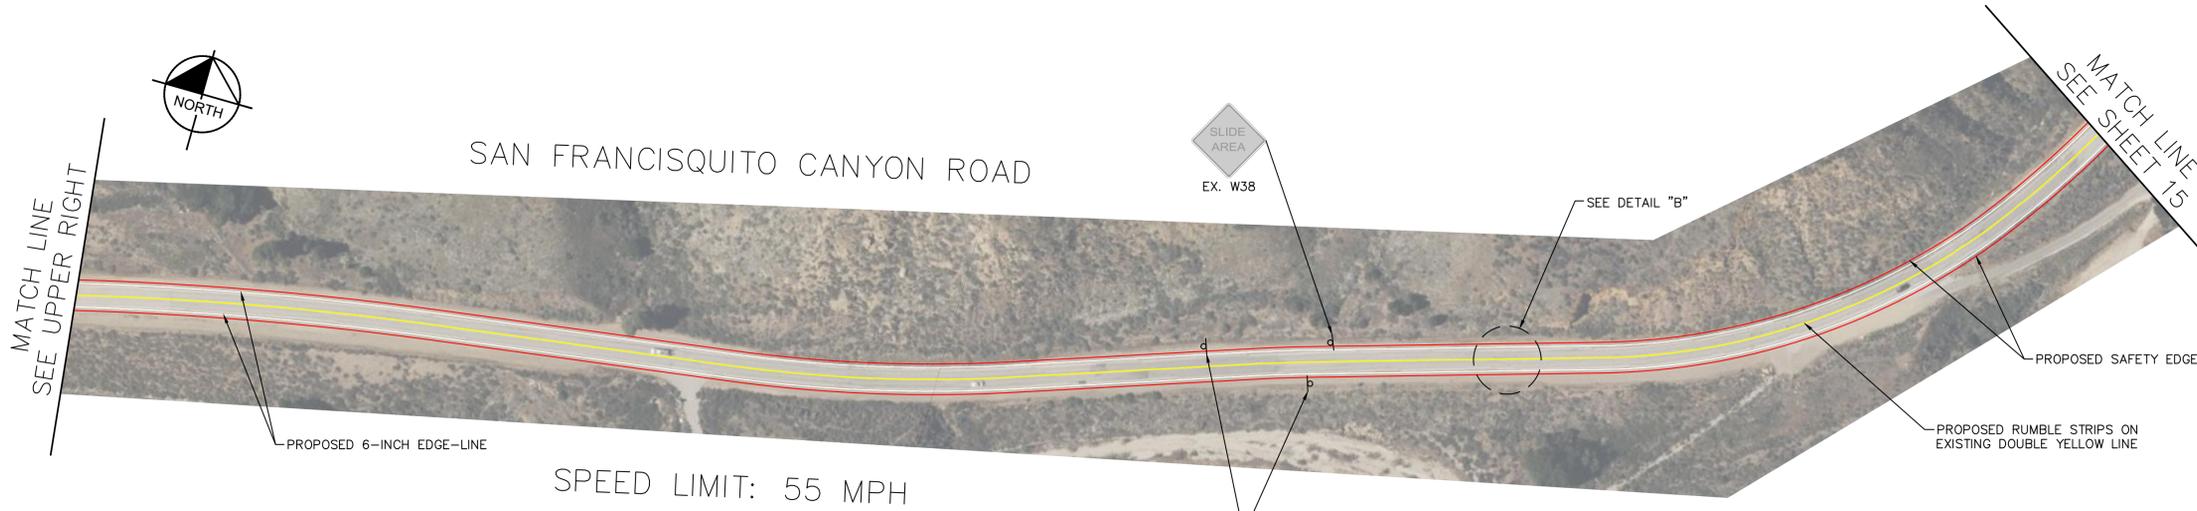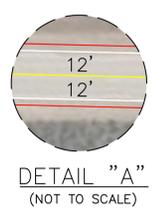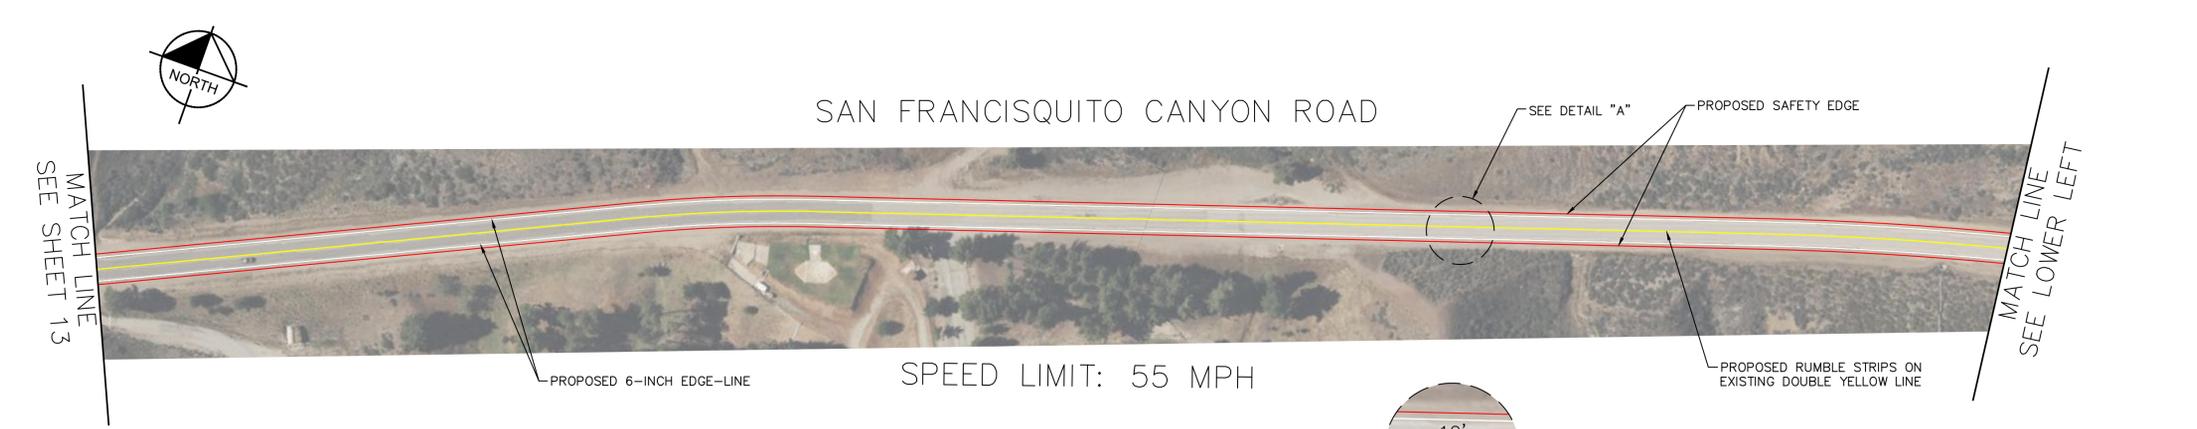

LOS ANGELES COUNTY PUBLIC WORKS TRAFFIC SAFETY AND MOBILITY DIVISION		
CONCEPTUAL PLAN SAN FRANCISQUITO CANYON ROAD FROM COPPER HILL DRIVE TO ELIZABETH LAKE ROAD		
SHEET 14 OF 49	NOT TO SCALE	



Plotted By: Phung, Martin Sheet Set: SFC6_Conceptual_Plans Layout: Conceptual 14 Date: February 04, 2025 08:12:52pm Path: K:\LOT_TRAN\099017023 - San Francisquito Canyon Road RSA_Design\Plan Sheets\099017023 - Conceptual 1-14.dwg
 This document, together with the concepts and designs presented herein, is intended only for the specific purpose and client for which it was prepared. Reuse of and improper reliance on this document without written authorization and adaptation by Kimley-Horn and Associates, Inc. shall be without liability to Kimley-Horn and Associates, Inc.

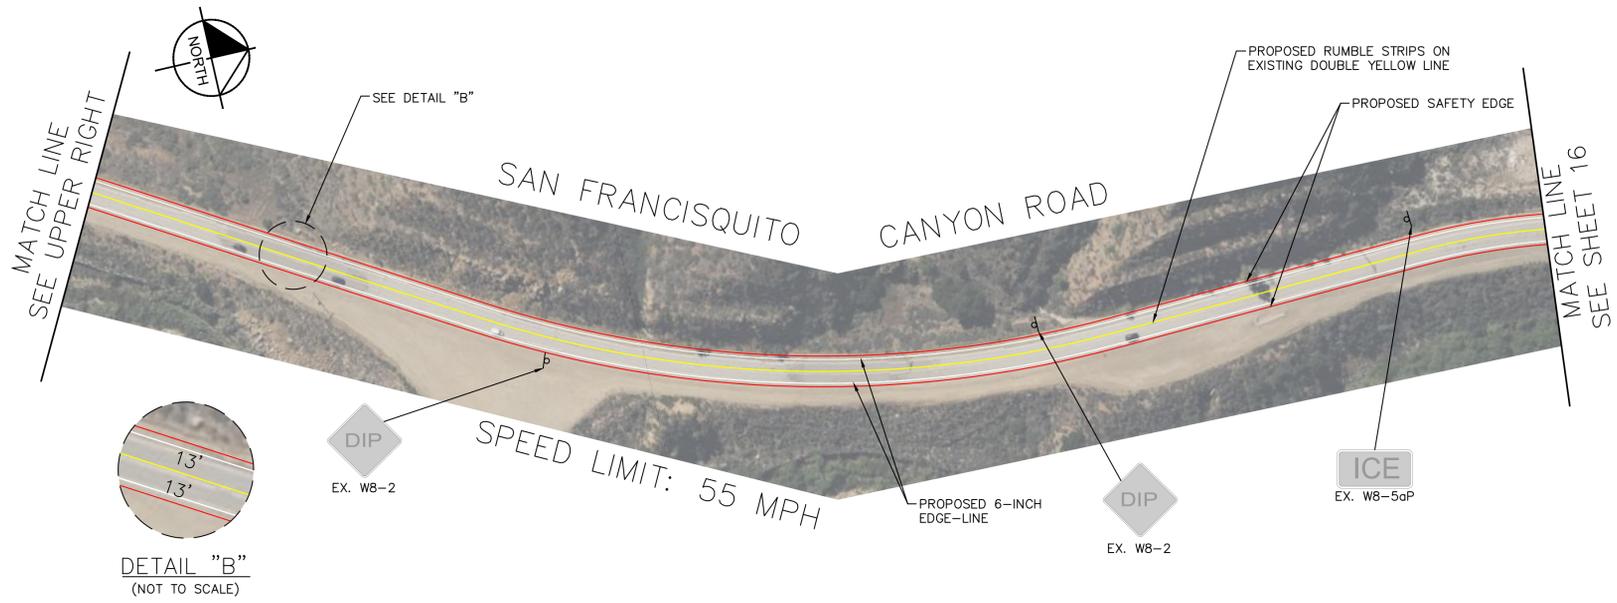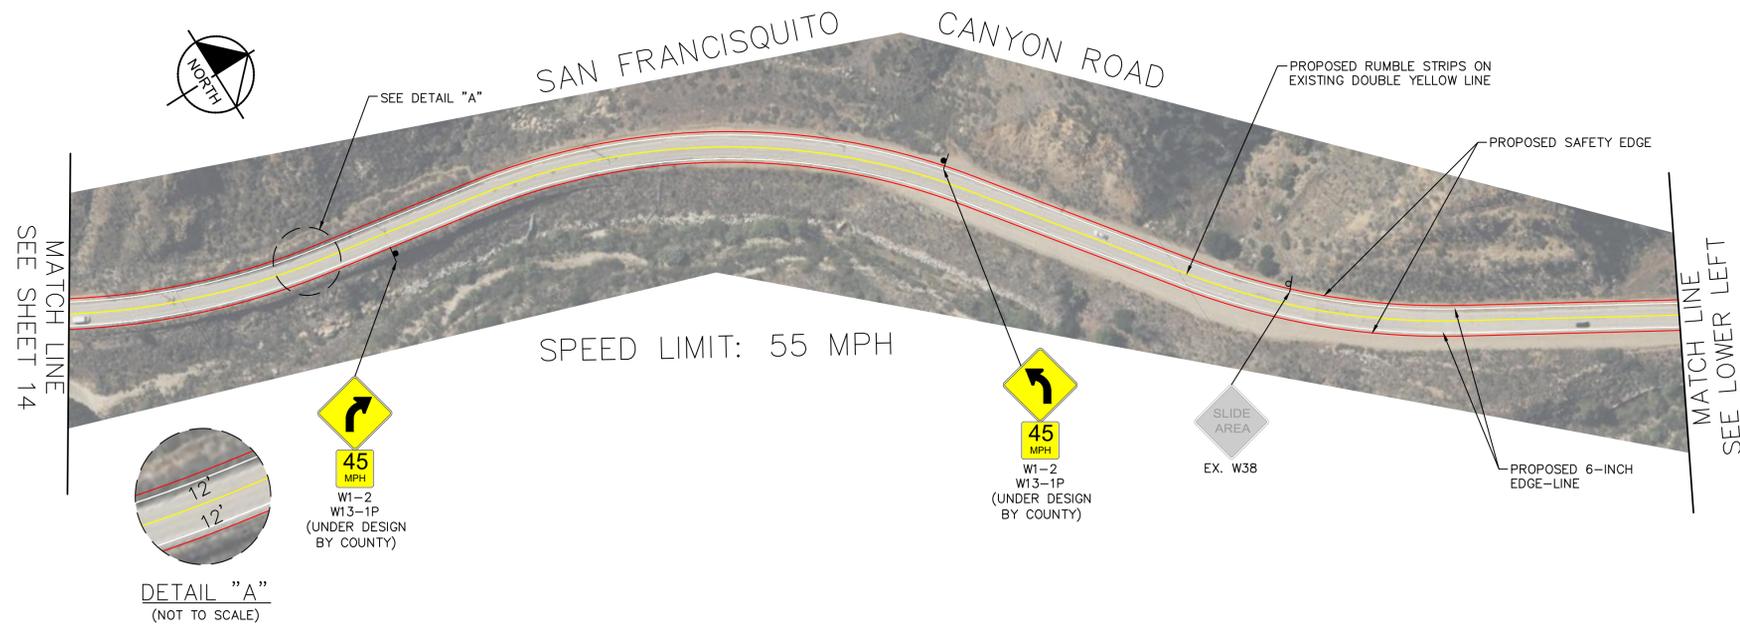

LOS ANGELES COUNTY
 PUBLIC WORKS
 TRAFFIC SAFETY AND MOBILITY DIVISION

CONCEPTUAL PLAN
 SAN FRANCISQUITO CANYON ROAD
 FROM COPPER HILL DRIVE TO ELIZABETH LAKE ROAD

SHEET 15 OF 49	NOT TO SCALE
----------------	--------------

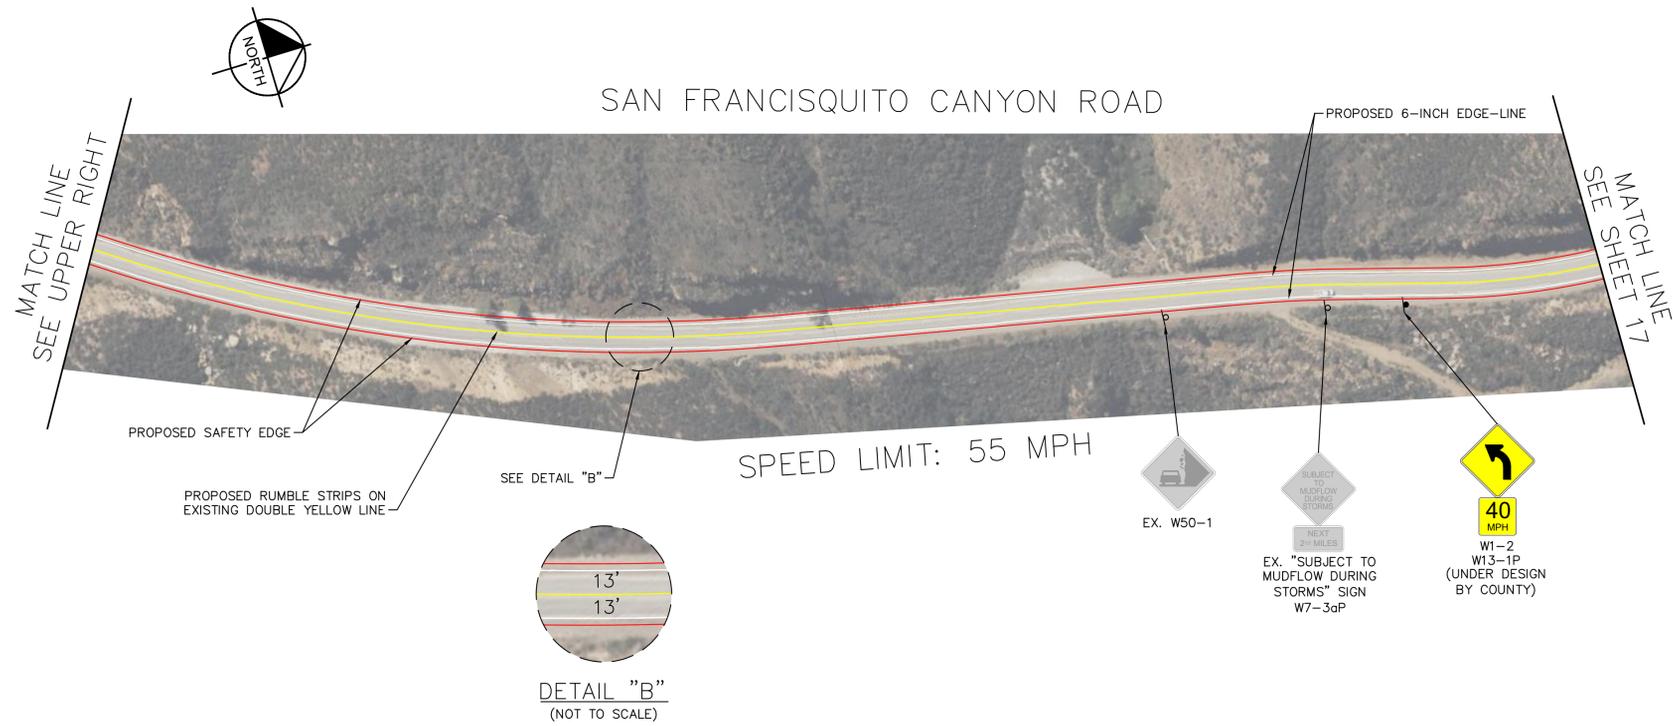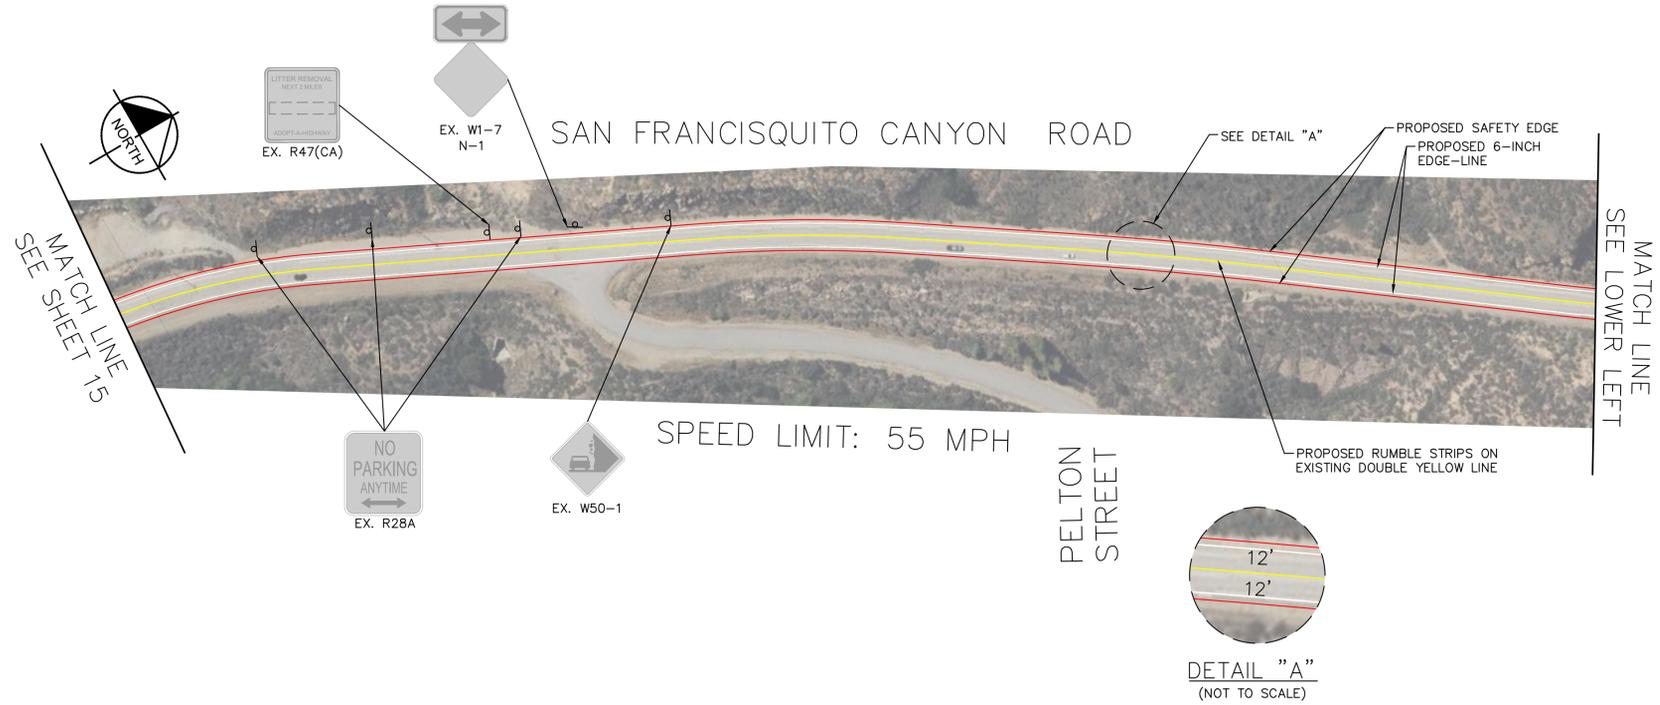


LOS ANGELES COUNTY
 PUBLIC WORKS
 TRAFFIC SAFETY AND MOBILITY DIVISION

CONCEPTUAL PLAN
 SAN FRANCISQUITO CANYON ROAD
 FROM COPPER HILL DRIVE TO ELIZABETH LAKE ROAD


SHEET 16 OF 49	NOT TO SCALE
----------------	--------------

Plotted By: Phung, Martin Sheet Set: SFC6_Conceptual_Plans Layout: Conceptual 16 Date: February 04, 2025 08:15:28pm Path: K:\LOT_TRANSPORT\099017023 - San Francisquito Canyon Road RSA\Design\Plan Sheets\099017023 - Conceptual 15-25.dwg
This document, together with the concepts and designs presented herein, is intended only for the specific purpose and client for which it was prepared. Reuse of and improper reliance on this document without written authorization and adaptation by Kimley-Horn and Associates, Inc. shall be without liability to Kimley-Horn and Associates, Inc.

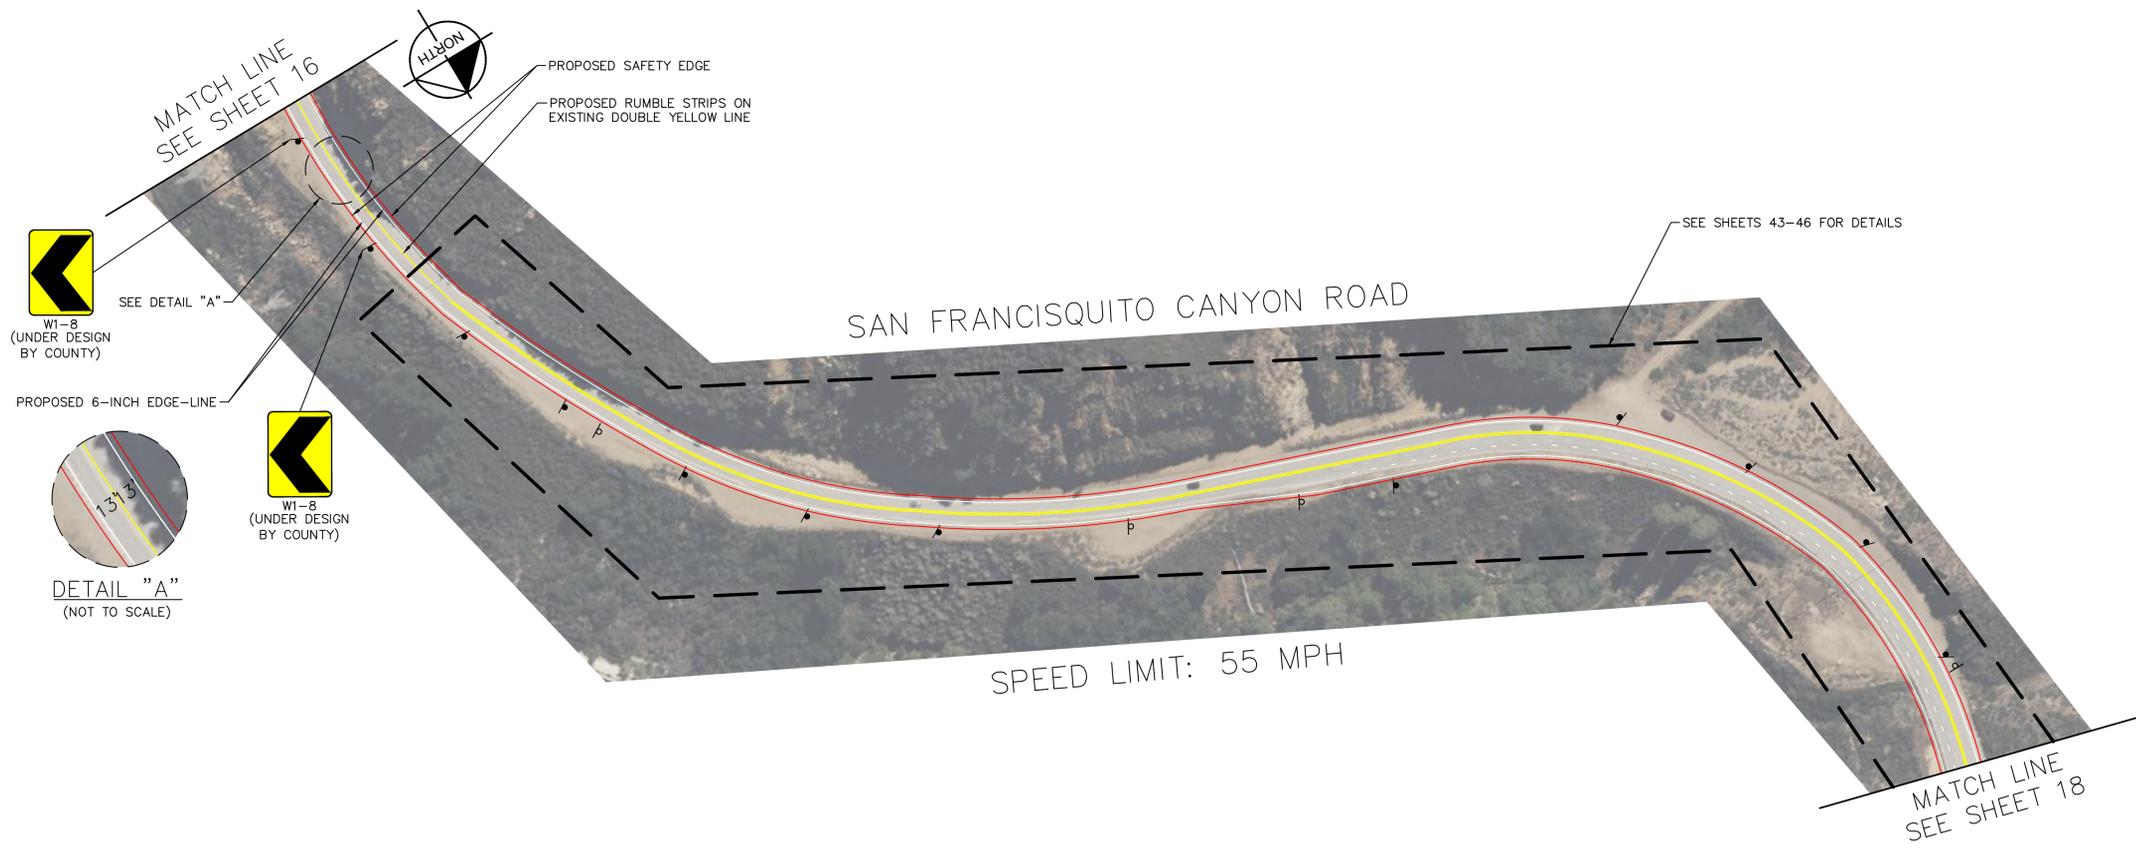


LOS ANGELES COUNTY PUBLIC WORKS TRAFFIC SAFETY AND MOBILITY DIVISION		
CONCEPTUAL PLAN SAN FRANCISQUITO CANYON ROAD FROM COPPER HILL DRIVE TO ELIZABETH LAKE ROAD		
SHEET 17 OF 49	NOT TO SCALE	

Plotted By: Phung, Martin Sheet Set: SFC6_Conceptual_Plans Layout: Conceptual 17 Date: February 04, 2025 08:15:36pm Path: K:\LOT_TRAN\099017023 - San Francisquito Canyon Road RSA\Design\Plan Sheets\099017023 - Conceptual 15-25.dwg
This document, together with the concepts and designs presented herein, is intended only for the specific purpose and client for which it was prepared. Reuse of and improper reliance on this document without written authorization and adaptation by Kimley-Horn and Associates, Inc. shall be without liability to Kimley-Horn and Associates, Inc.

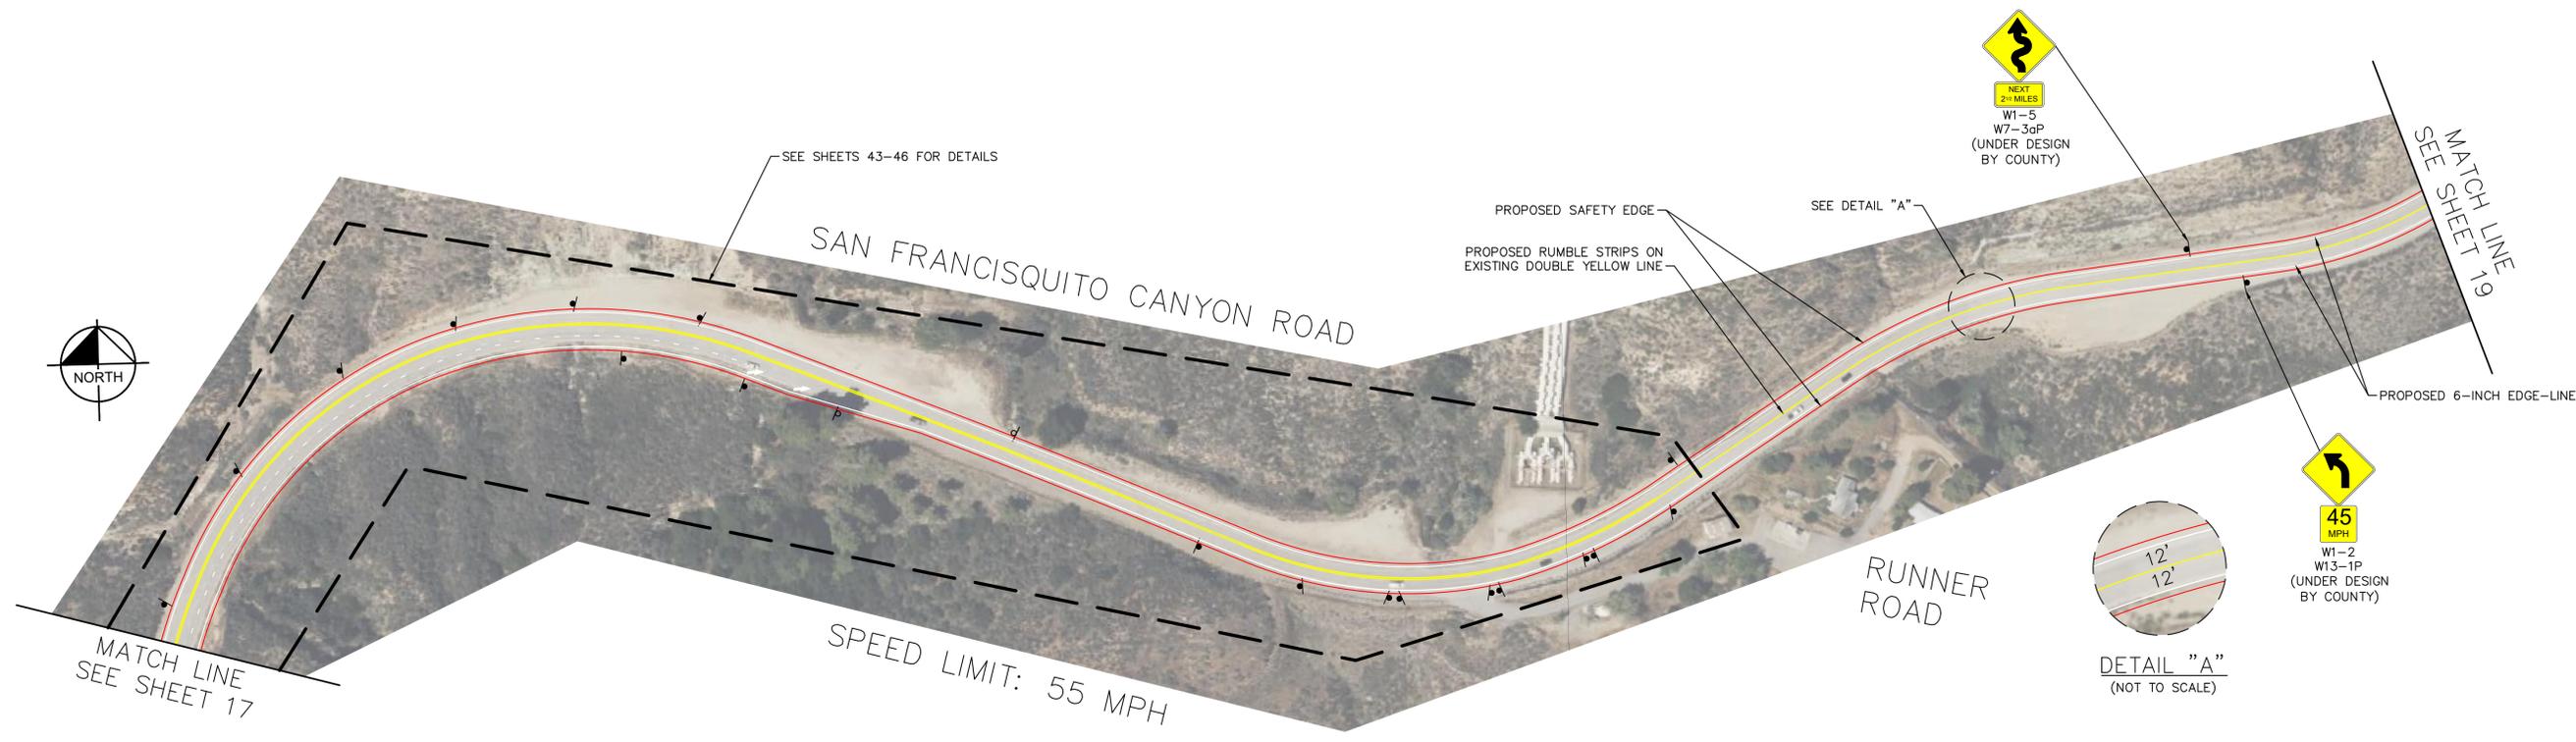




LOS ANGELES COUNTY PUBLIC WORKS TRAFFIC SAFETY AND MOBILITY DIVISION		
CONCEPTUAL PLAN SAN FRANCISQUITO CANYON ROAD FROM COPPER HILL DRIVE TO ELIZABETH LAKE ROAD		
SHEET 18 OF 49	NOT TO SCALE	

Plotted By: Phung, Martin Sheet Set: SFC6_Conceptual_Plans Layout: Conceptual 18 Date: February 04, 2025 08:15:48pm Path: K:\LOT_TRANSPORT\099017023 - San Francisquito Canyon Road RSA\Design\Plan Sheets\099017023 - Conceptual 15-25.dwg
This document, together with the concepts and designs presented herein, is intended only for the specific purpose and client for which it was prepared. Reuse of and improper reliance on this document without written authorization and adaptation by Kimley-Horn and Associates, Inc. shall be without liability to Kimley-Horn and Associates, Inc.

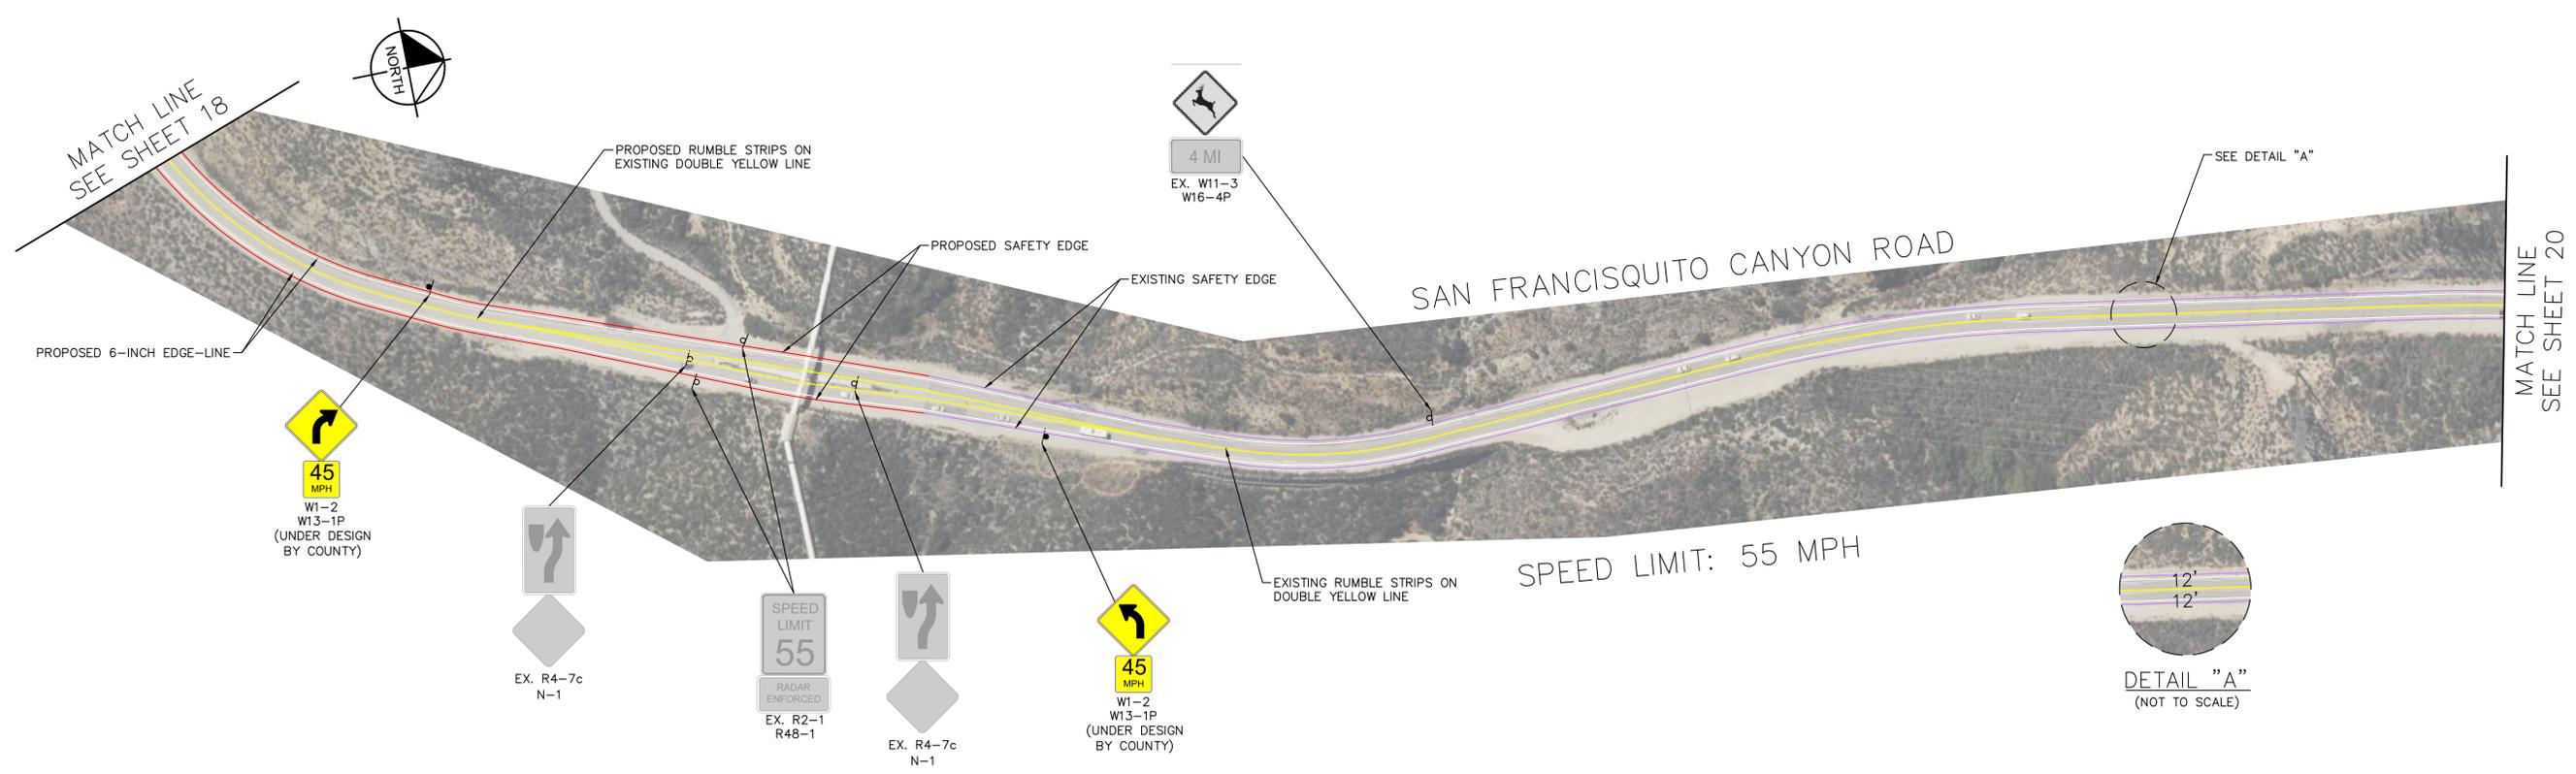

LOS ANGELES COUNTY PUBLIC WORKS TRAFFIC SAFETY AND MOBILITY DIVISION		
CONCEPTUAL PLAN SAN FRANCISQUITO CANYON ROAD FROM COPPER HILL DRIVE TO ELIZABETH LAKE ROAD		
SHEET 19 OF 49	NOT TO SCALE	

Plotted By: Phung, Martin Sheet Set: SFC6_Conceptual_Plans Layout: Conceptual 19 Date: February 04, 2025 08:15:55pm Path: K:\LOT_TRAN\099017023 - San Francisquito Canyon Road RSA_Design\Plan Sheets\099017023 - Conceptual 15-25.dwg
 This document, together with the concepts and designs presented herein, is intended only for the specific purpose and client for which it was prepared. Reuse of and improper reliance on this document without written authorization and adaptation by Kimley-Horn and Associates, Inc. shall be without liability to Kimley-Horn and Associates, Inc.

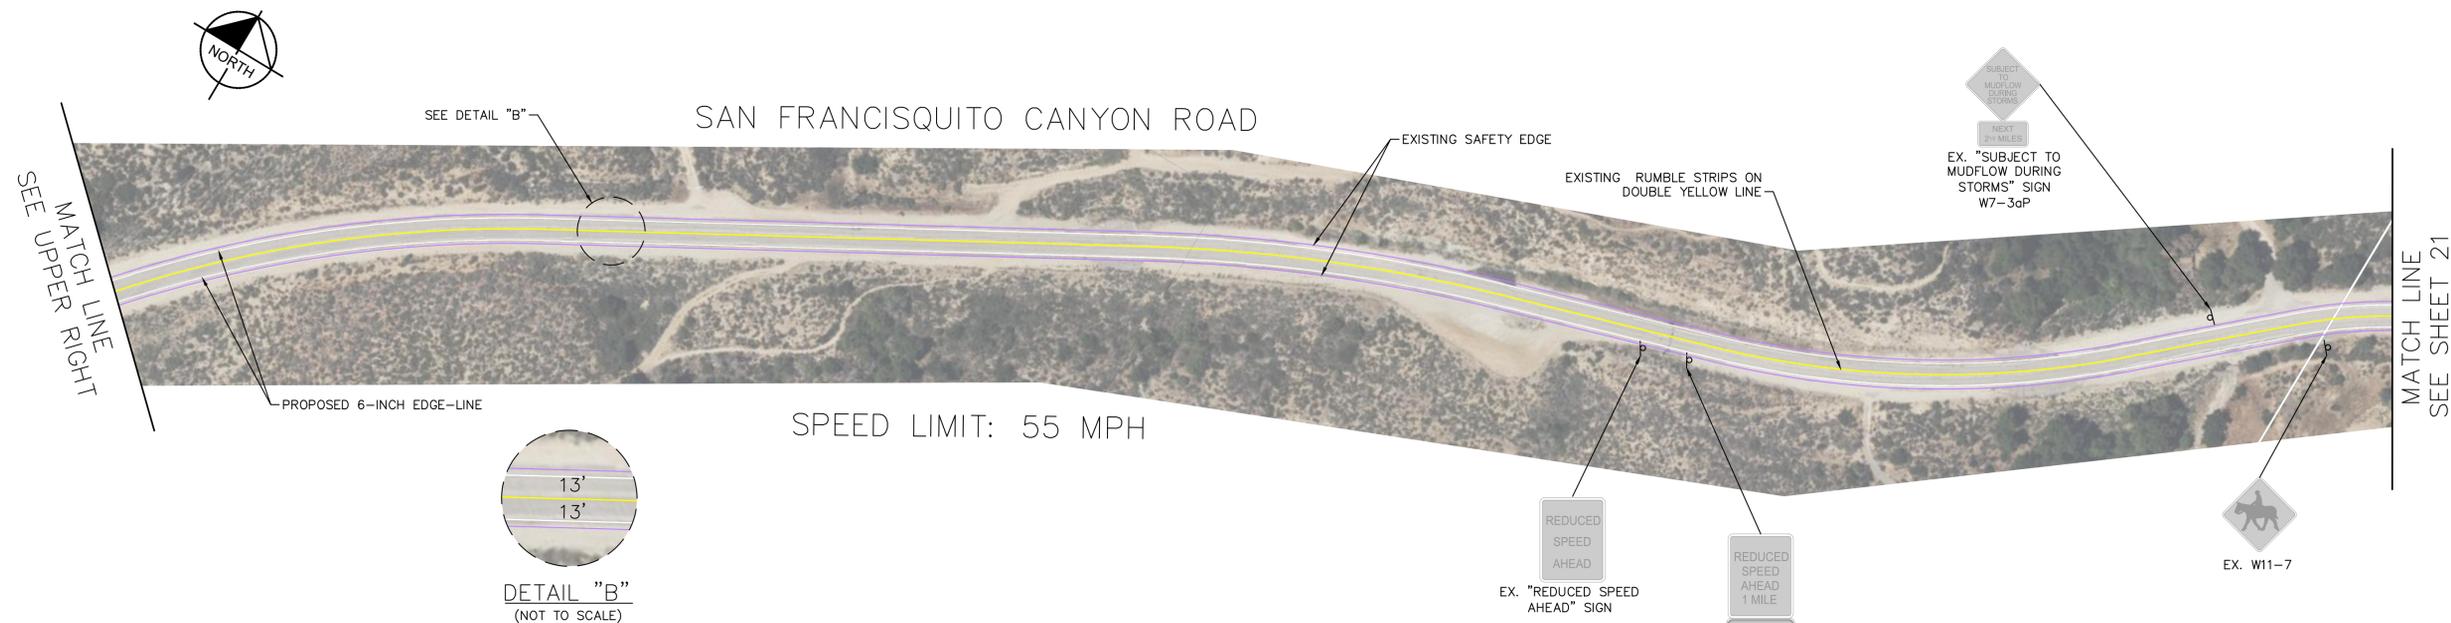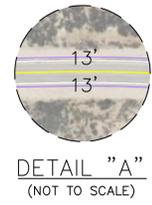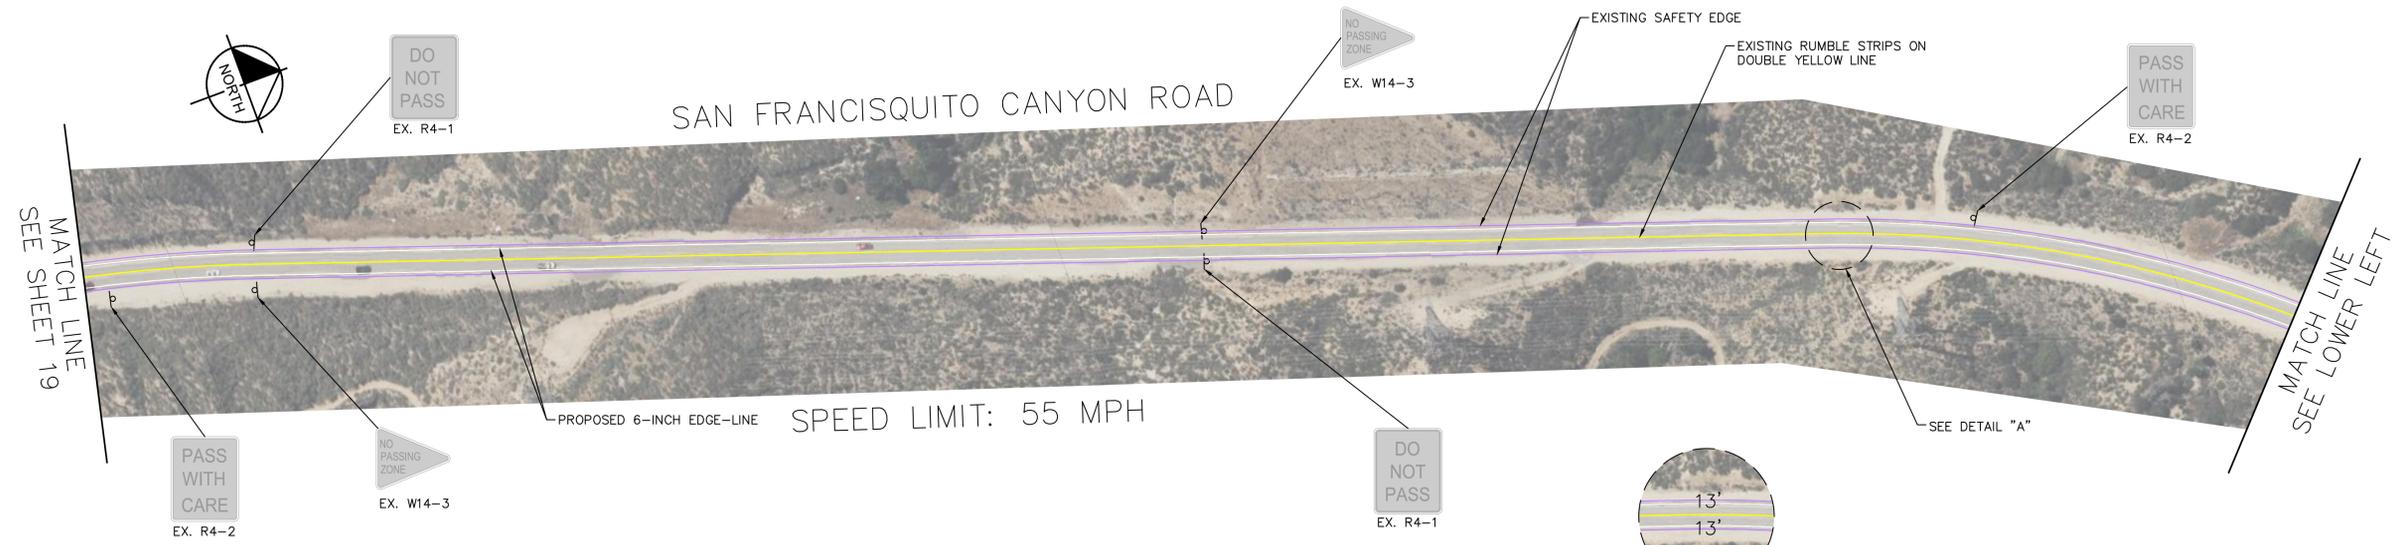


LOS ANGELES COUNTY
PUBLIC WORKS
TRAFFIC SAFETY AND MOBILITY DIVISION

CONCEPTUAL PLAN
SAN FRANCISQUITO CANYON ROAD
FROM COPPER HILL DRIVE TO ELIZABETH LAKE ROAD

SHEET 20 OF 49 NOT TO SCALE

Plotted By: Phung, Martin Sheet Set: SFC6_Conceptual_Plans Layout: Conceptual 20 Date: February 04, 2025 08:16:03pm Path: K:\LDT_TRANS\09907023 - San Francisquito Canyon Road RSA\Design\Plan Sheets\09907023 - Conceptual 15-25.dwg
 This document, together with the concepts and designs presented herein, is intended only for the specific purpose and client for which it was prepared. Reuse of and improper reliance on this document without written authorization and adaptation by Kimley-Horn and Associates, Inc. shall be without liability to Kimley-Horn and Associates, Inc.

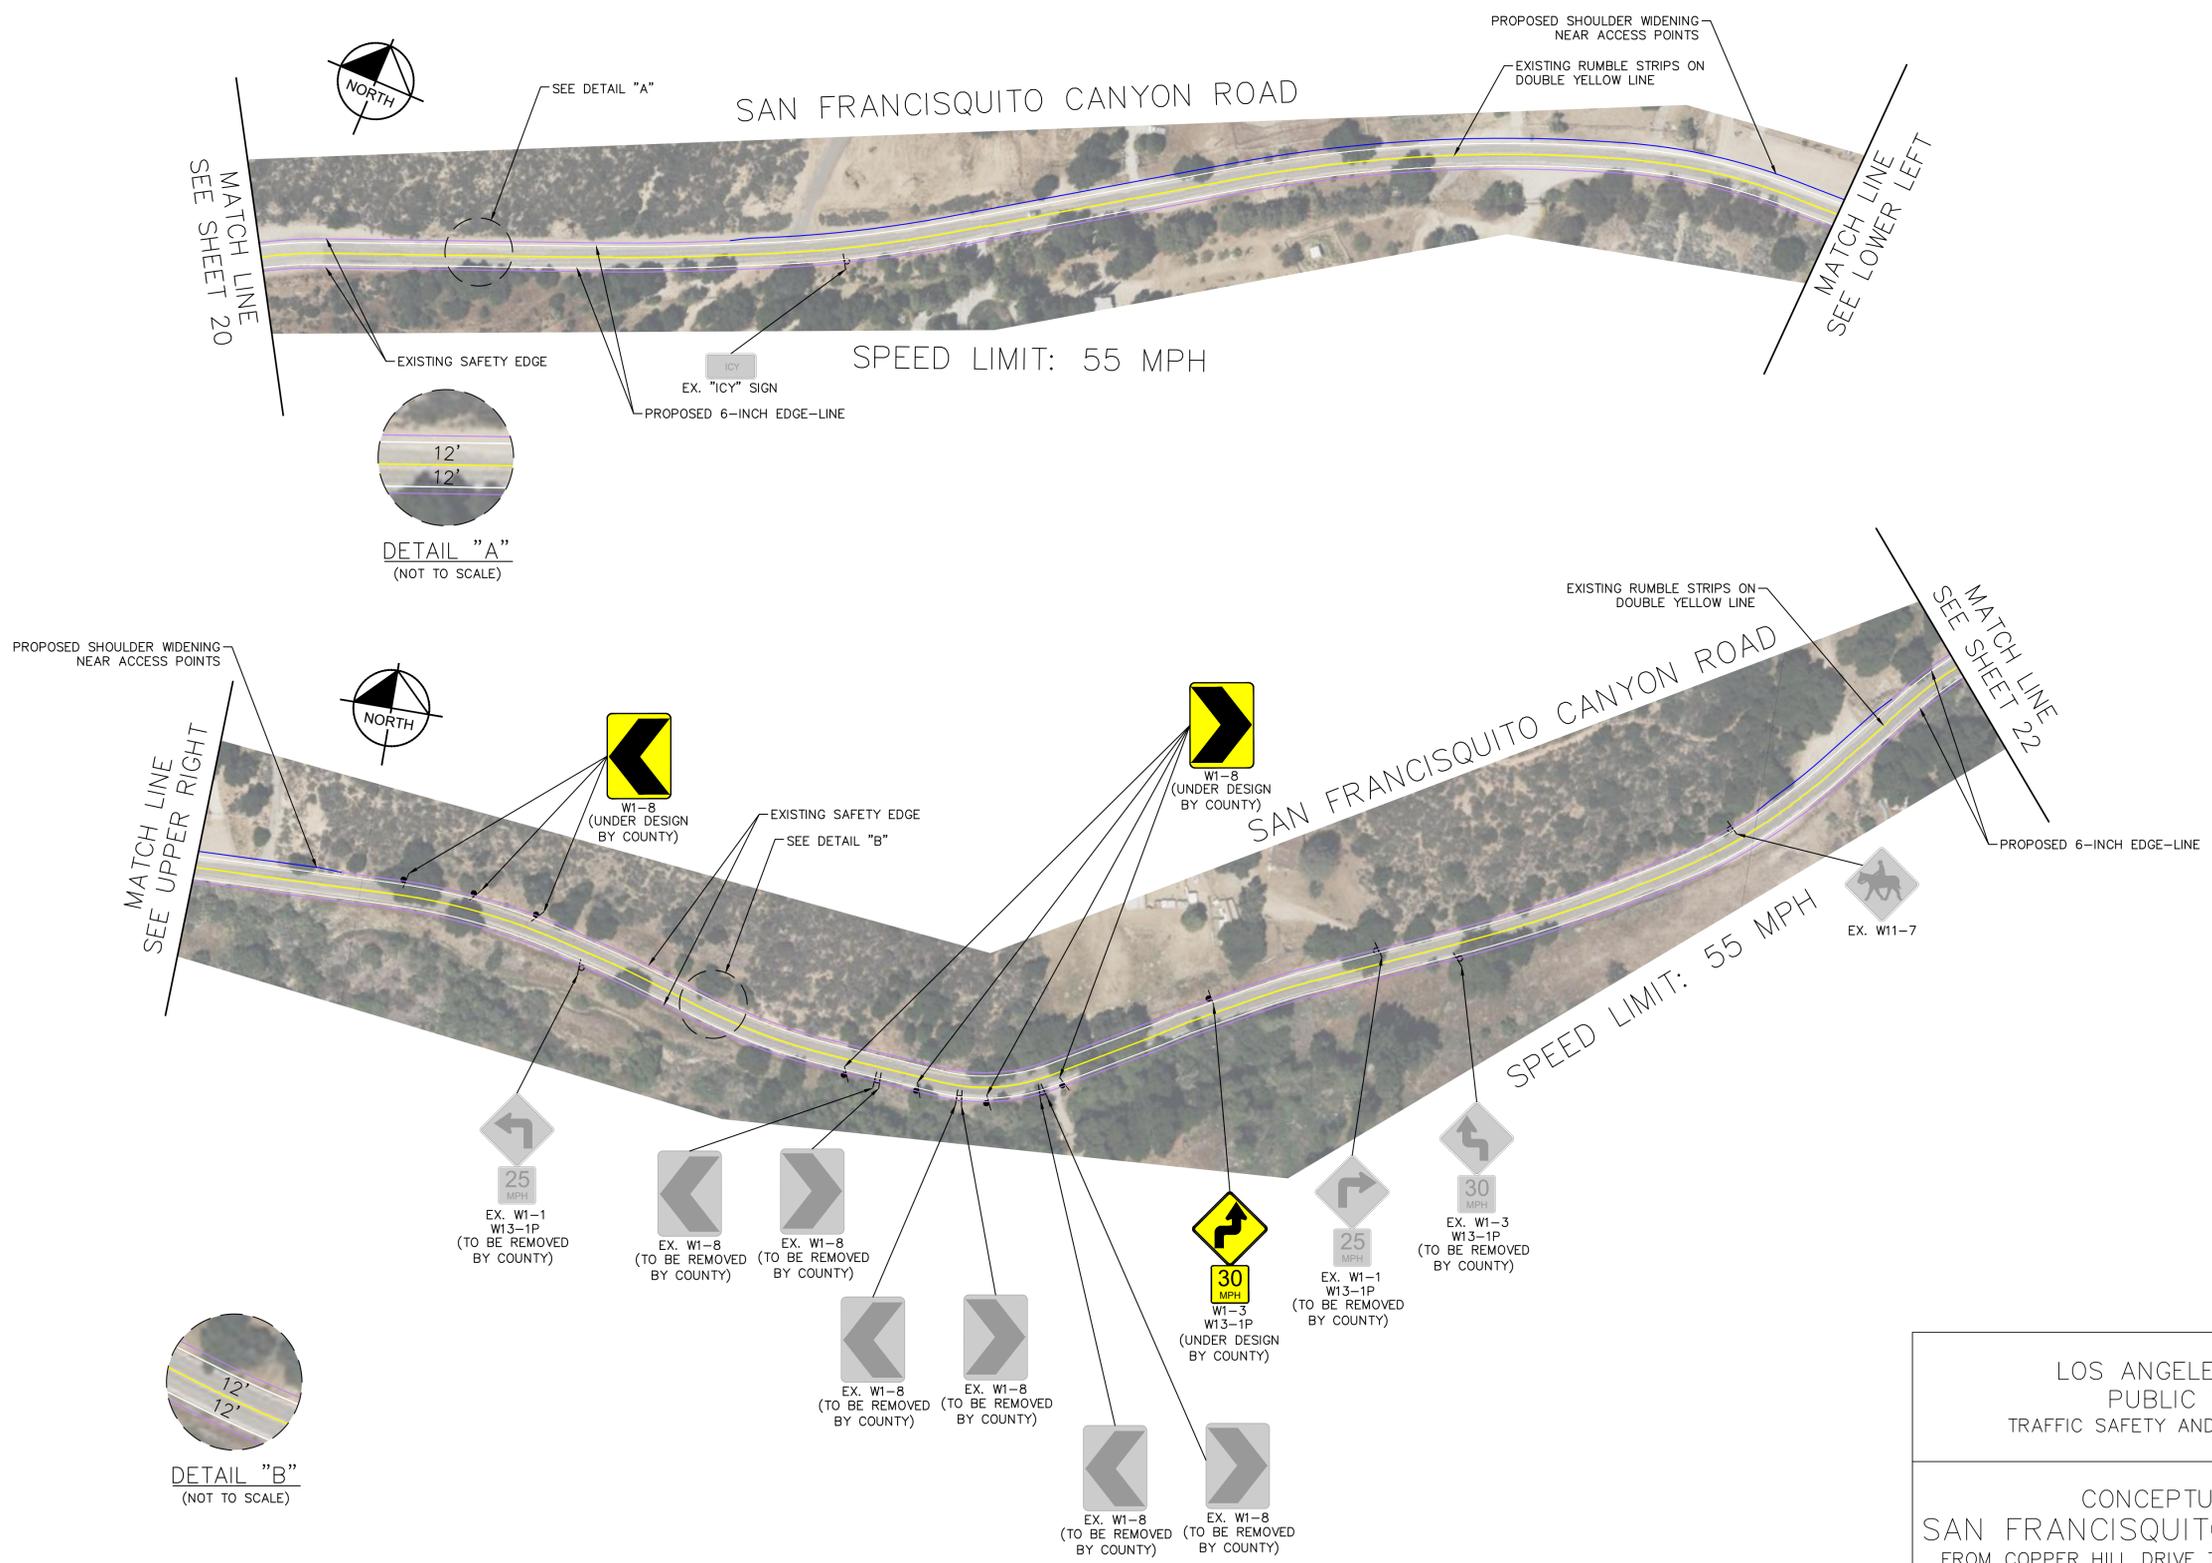

LOS ANGELES COUNTY PUBLIC WORKS TRAFFIC SAFETY AND MOBILITY DIVISION		
CONCEPTUAL PLAN SAN FRANCISQUITO CANYON ROAD FROM COPPER HILL DRIVE TO ELIZABETH LAKE ROAD		
SHEET 21 OF 49	NOT TO SCALE	

Plotted By: Phung, Martin Sheet Set: SFC6_Conceptual_Plans Layout: Conceptual 21 Date: February 04, 2025 08:16:16pm Path: K:\LD\TRANS\099017023 - San Francisco Canyon Road RSA\Design\Plan Sheets\099017023 - Conceptual 15-25.dwg
 This document, together with the concepts and designs presented herein, is an instrument of service, is intended only for the specific purpose and client for which it was prepared. Reuse of and improper reliance on this document without written authorization and adaptation by Kimley-Horn and Associates, Inc. shall be without liability to Kimley-Horn and Associates, Inc.





LOS ANGELES COUNTY
PUBLIC WORKS
TRAFFIC SAFETY AND MOBILITY DIVISION

CONCEPTUAL PLAN
SAN FRANCISQUITO CANYON ROAD
FROM COPPER HILL DRIVE TO ELIZABETH LAKE ROAD

SHEET 22 OF 49	NOT TO SCALE	
----------------	--------------	--


Plotted By: Phung, Martin Sheet Set: SFC6_Conceptual_Plans Layout: Conceptual 23 Date: February 04, 2025 08:16:43pm Path: K:\LDT_TRANS\09907023 - San Francisquito Canyon Road RSA\Design\Plan Sheets\09907023 - Conceptual 15-25.dwg
 This document, together with the concepts and designs presented herein, is intended only for the specific purpose and client for which it was prepared. Reuse of and improper reliance on this document without written authorization and adaptation by Kimley-Horn and Associates, Inc. shall be without liability to Kimley-Horn and Associates, Inc.

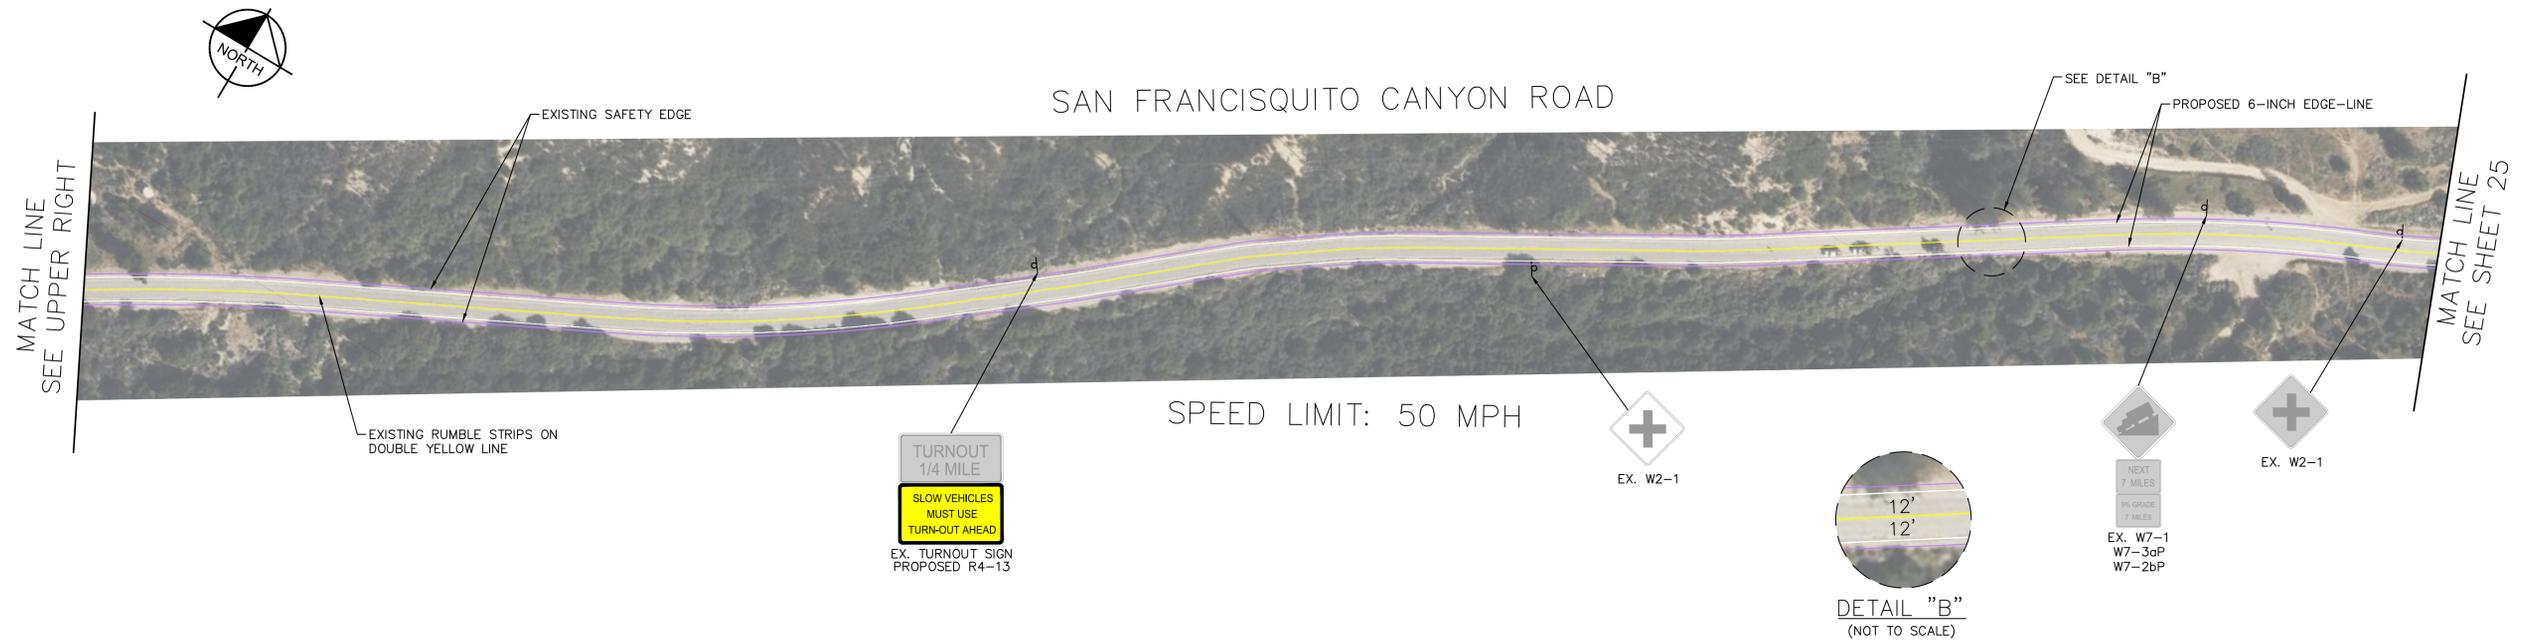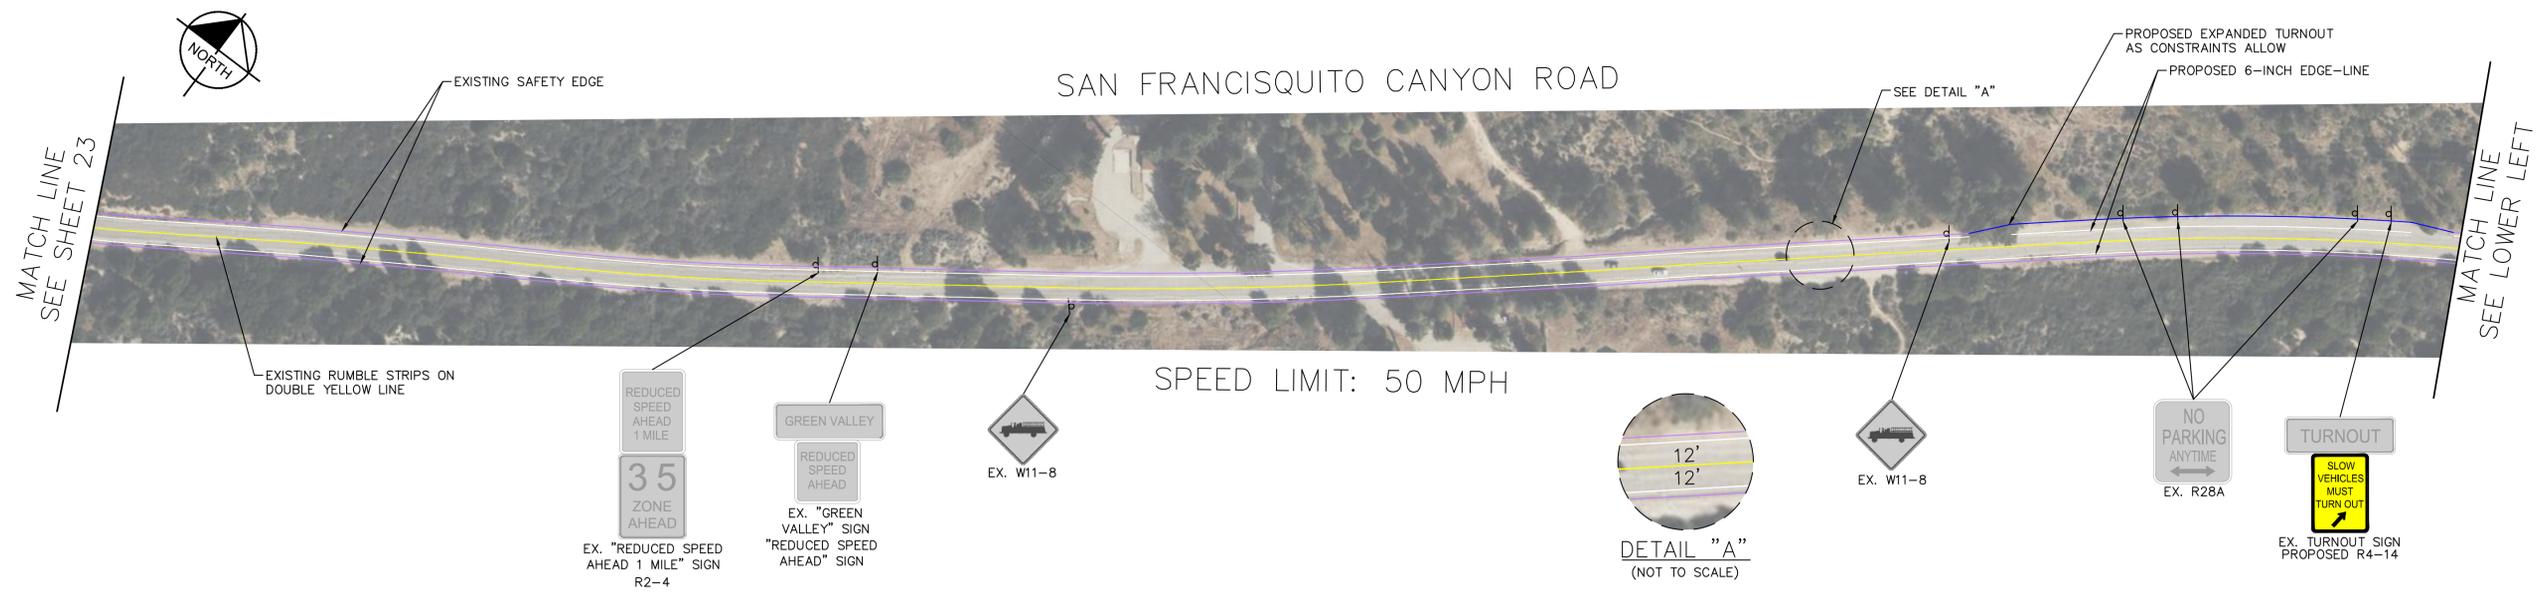


LOS ANGELES COUNTY
PUBLIC WORKS
TRAFFIC SAFETY AND MOBILITY DIVISION

CONCEPTUAL PLAN
SAN FRANCISQUITO CANYON ROAD
FROM COPPER HILL DRIVE TO ELIZABETH LAKE ROAD

SHEET 24 OF 49	NOT TO SCALE
----------------	--------------

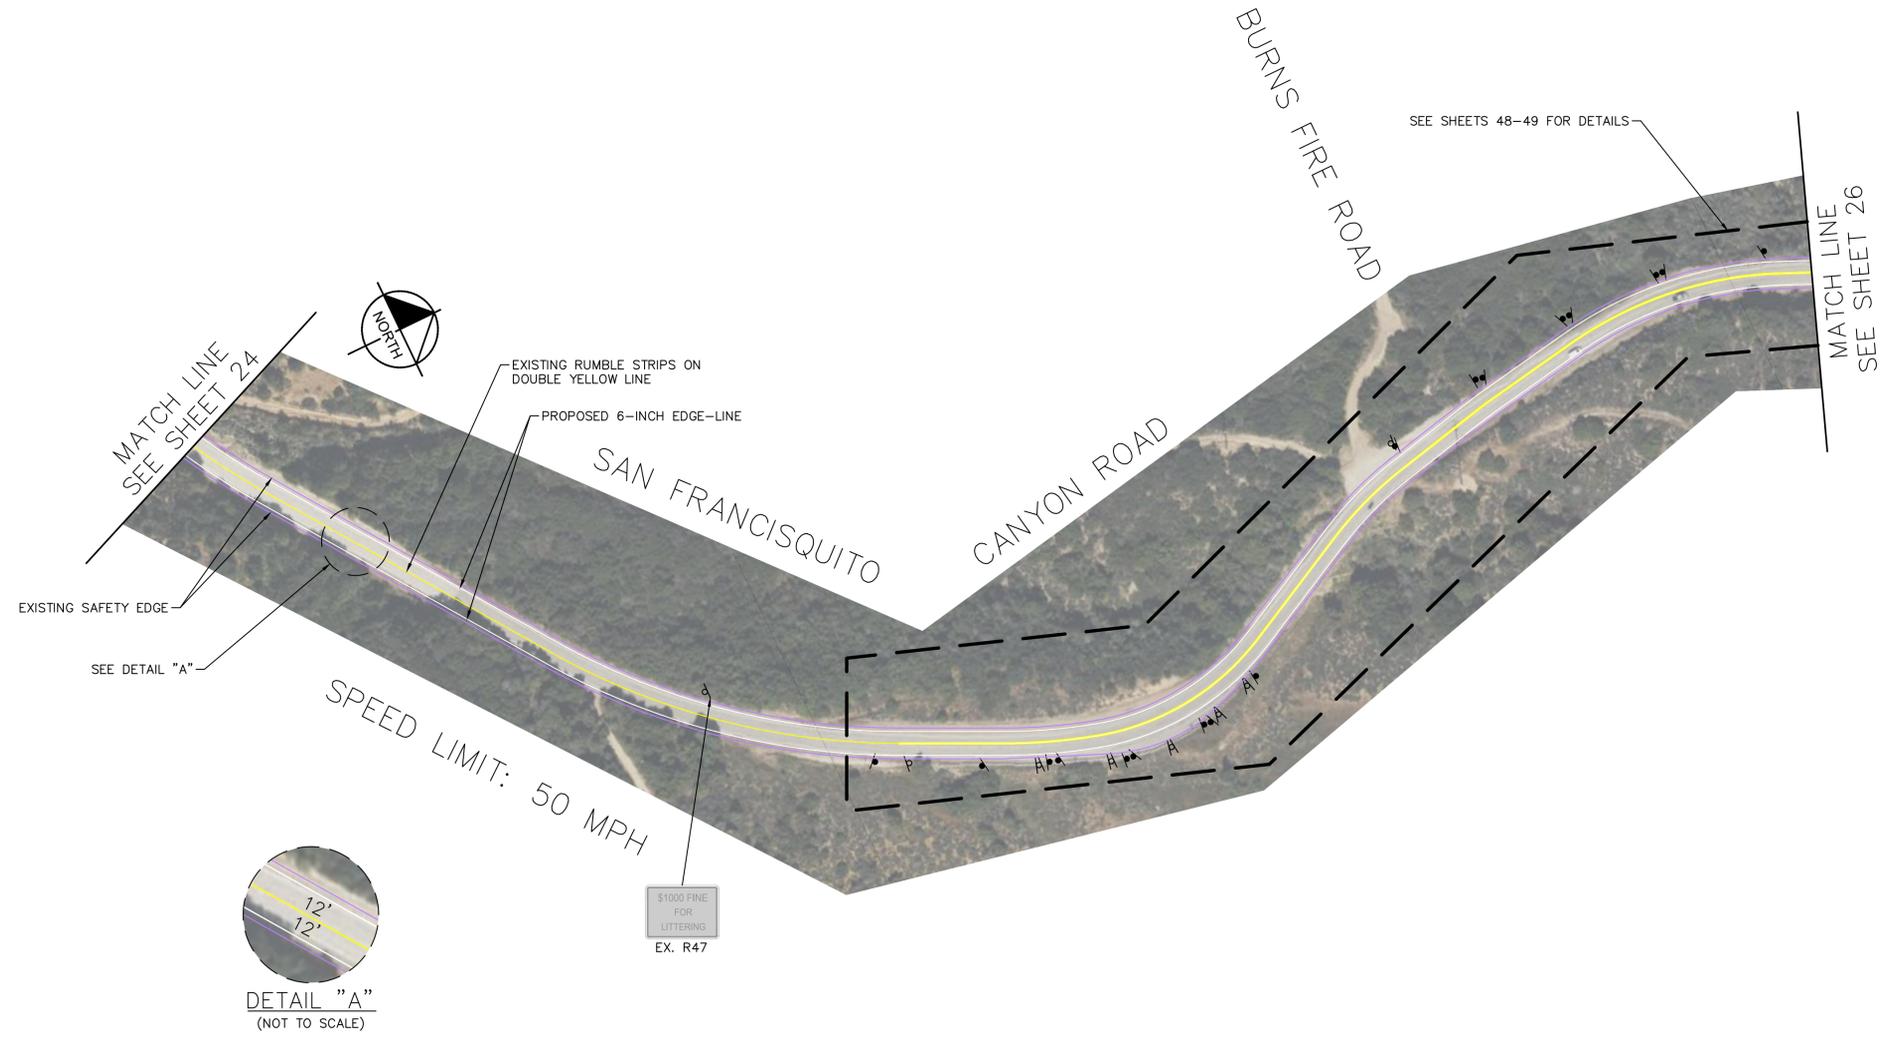

LOS ANGELES COUNTY PUBLIC WORKS TRAFFIC SAFETY AND MOBILITY DIVISION		
CONCEPTUAL PLAN SAN FRANCISQUITO CANYON ROAD FROM COPPER HILL DRIVE TO ELIZABETH LAKE ROAD		
SHEET 25 OF 49	NOT TO SCALE	

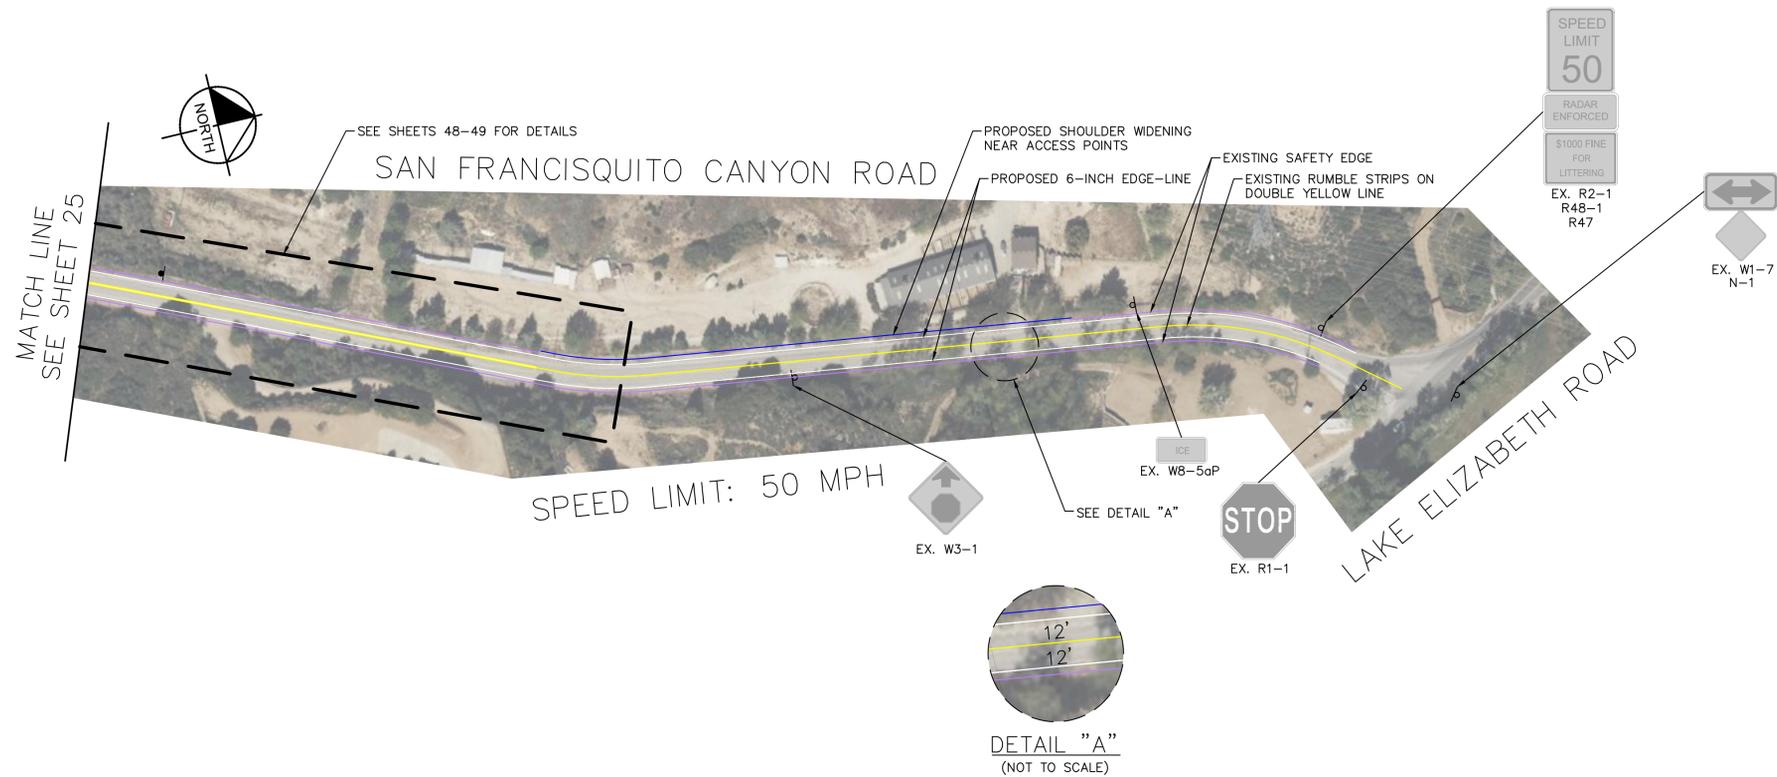

LOS ANGELES COUNTY PUBLIC WORKS TRAFFIC SAFETY AND MOBILITY DIVISION		
CONCEPTUAL PLAN SAN FRANCISQUITO CANYON ROAD FROM COPPER HILL DRIVE TO ELIZABETH LAKE ROAD		
SHEET 26 OF 49	NOT TO SCALE	



SAN FRANCISQUITO CANYON ROAD




PROPOSED 6-INCH EDGE-LINE

SEE DETAIL "A"

PROPOSED 2' BUFFER WITH
ADDITIONAL PAVEMENT WIDTH.
EXISTING RUMBLE STRIPS ON
DOUBLE YELLOW LINE.

PROPOSED SAFETY EDGE

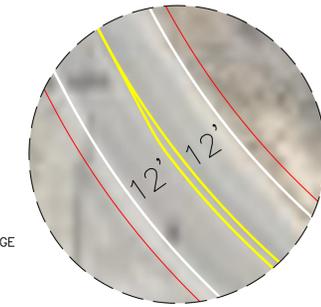


DETAIL "A"
(NOT TO SCALE)




SPEED LIMIT: 45 MPH

LOS ANGELES COUNTY PUBLIC WORKS TRAFFIC SAFETY AND MOBILITY DIVISION		
FOCUS AREAS SAN FRANCISQUITO CANYON ROAD FROM COPPER HILL DRIVE TO ELIZABETH LAKE ROAD		
SHEET 27 OF 49	NOT TO SCALE	

Plotted By: Phung, Martin Sheet Set: SFC6_Conceptual_Plans Layout: Focus Area 2 Date: February 04, 2025 08:19:46pm Path: K:\LDI_TRANS\099017023 - San Francisquito Canyon Road RSA\Design\Plan Sheets\099017023 - Focus Areas 1-12.dwg
 This document, together with the concepts and designs presented herein, is intended only for the specific purpose and client for which it was prepared. Reuse of and improper reliance on this document without written authorization and adaptation by Kimley-Horn and Associates, Inc. shall be without liability to Kimley-Horn and Associates, Inc.

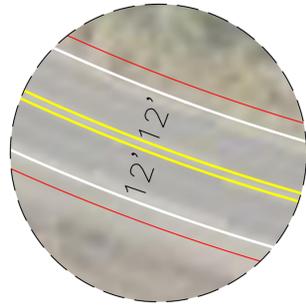

DETAIL "A"
(NOT TO SCALE)

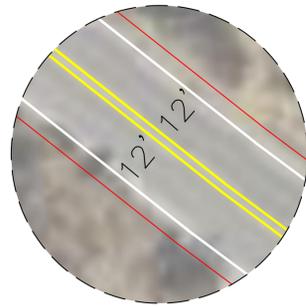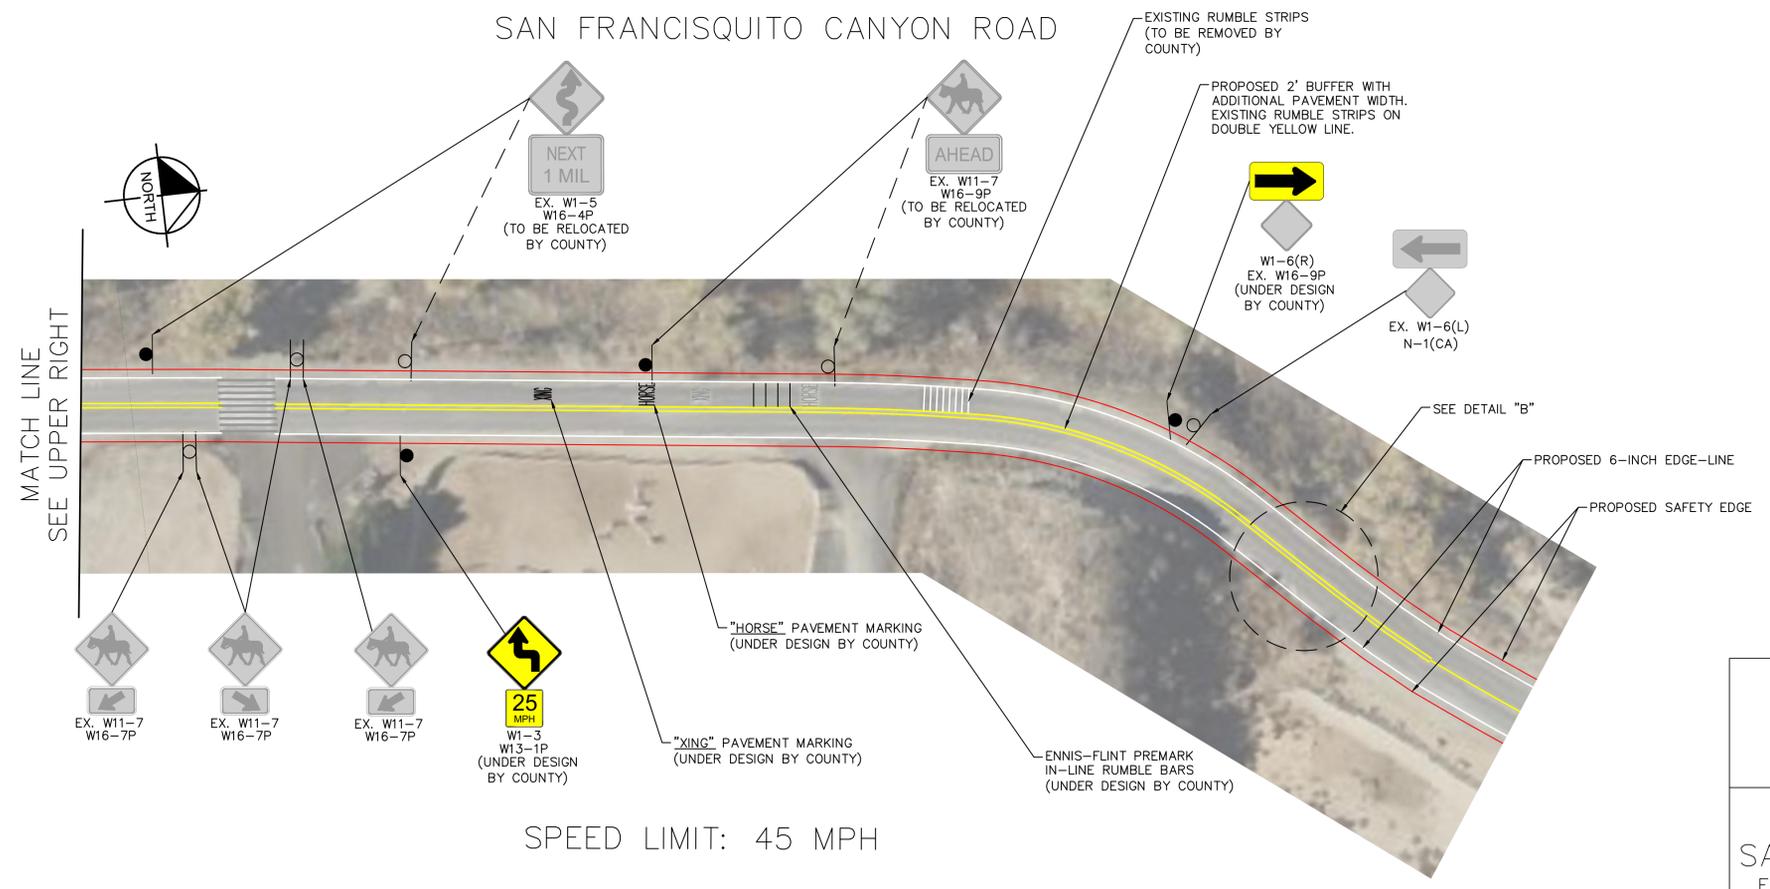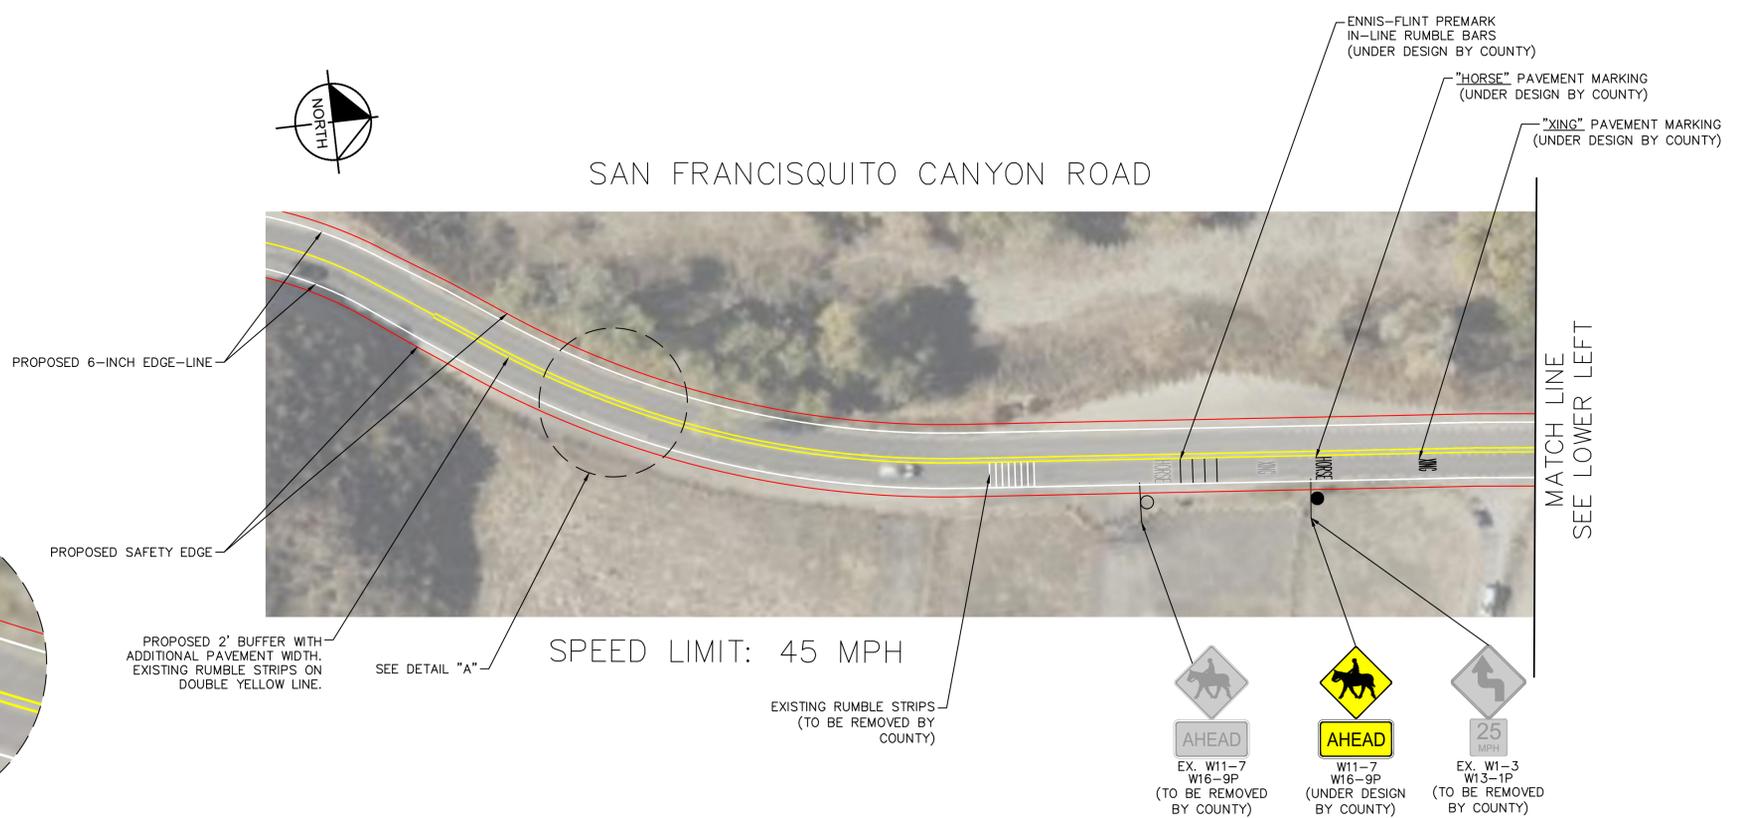


DETAIL "B"
(NOT TO SCALE)

LOS ANGELES COUNTY
PUBLIC WORKS
TRAFFIC SAFETY AND MOBILITY DIVISION

FOCUS AREAS
SAN FRANCISQUITO CANYON ROAD
FROM COPPER HILL DRIVE TO ELIZABETH LAKE ROAD

SHEET 28 OF 49	NOT TO SCALE
----------------	--------------

Plotted By: Phung, Martin Sheet Set: SFC6_Conceptual_Plans Layout: Focus Area 3 Date: February 04, 2025 08:19:56pm Path: K:\LDI_TRANS\099017023 - San Francisquito Canyon Road RSA\Design\Plan Sheets\099017023 - Focus Areas 1-12.dwg
This document, together with the concepts and designs presented herein, is intended only for the specific purpose and client for which it was prepared. Reuse of and improper reliance on this document without written authorization and adaptation by Kimley-Horn and Associates, Inc. shall be without liability to Kimley-Horn and Associates, Inc.

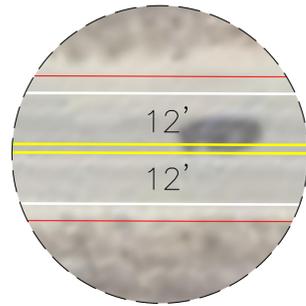

DETAIL "A"
(NOT TO SCALE)

PROPOSED RUMBLE STRIPS ON EXISTING DOUBLE YELLOW LINE

PROPOSED 6-INCH EDGE-LINE

PIUTE COURT

SEE DETAIL "A"



SAN FRANCISQUITO CANYON ROAD

SPEED LIMIT: 55 MPH

PROPOSED 2' BUFFER WITH ADDITIONAL PAVEMENT WIDTH. EXISTING RUMBLE STRIPS ON DOUBLE YELLOW LINE.

PROPOSED SAFETY EDGE

MATCH LINE
SEE LOWER LEFT

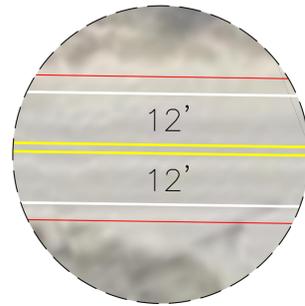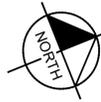

DETAIL "B"
(NOT TO SCALE)

MATCH LINE
SEE UPPER RIGHT

SEE DETAIL "B"

SHAWNEE COURT

SAN FRANCISQUITO CANYON ROAD

SPEED LIMIT: 55 MPH

PROPOSED 2' BUFFER WITH ADDITIONAL PAVEMENT WIDTH. EXISTING RUMBLE STRIPS ON DOUBLE YELLOW LINE.

PROPOSED 6-INCH EDGE-LINE


PROPOSED SAFETY EDGE

MATCH LINE
SEE SHEET 30




LOS ANGELES COUNTY PUBLIC WORKS TRAFFIC SAFETY AND MOBILITY DIVISION		
FOCUS AREAS SAN FRANCISQUITO CANYON ROAD FROM COPPER HILL DRIVE TO ELIZABETH LAKE ROAD		
SHEET 29 OF 49	NOT TO SCALE	



Plotted By: Phung, Martin Sheet Set: SFC6_Conceptual_Plans Layout: Focus Area 4 Date: February 04, 2025 08:20:06pm Path: K:\LD\TRANS\099017023 - San Francisquito Canyon Road RSA\Design\Plan Sheets\099017023 - Focus Area 1-12.dwg
This document, together with the concepts and designs presented herein, is intended only for the specific purpose and client for which it was prepared. Reuse of and improper reliance on this document without written authorization and adaptation by Kimley-Horn and Associates, Inc. shall be without liability to Kimley-Horn and Associates, Inc.

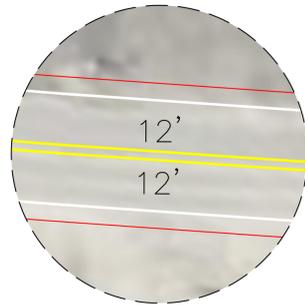

DETAIL "A"
(NOT TO SCALE)

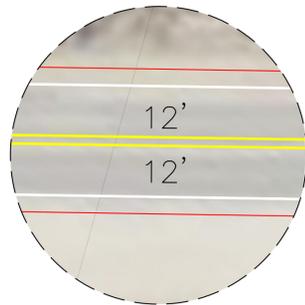


DETAIL "B"
(NOT TO SCALE)

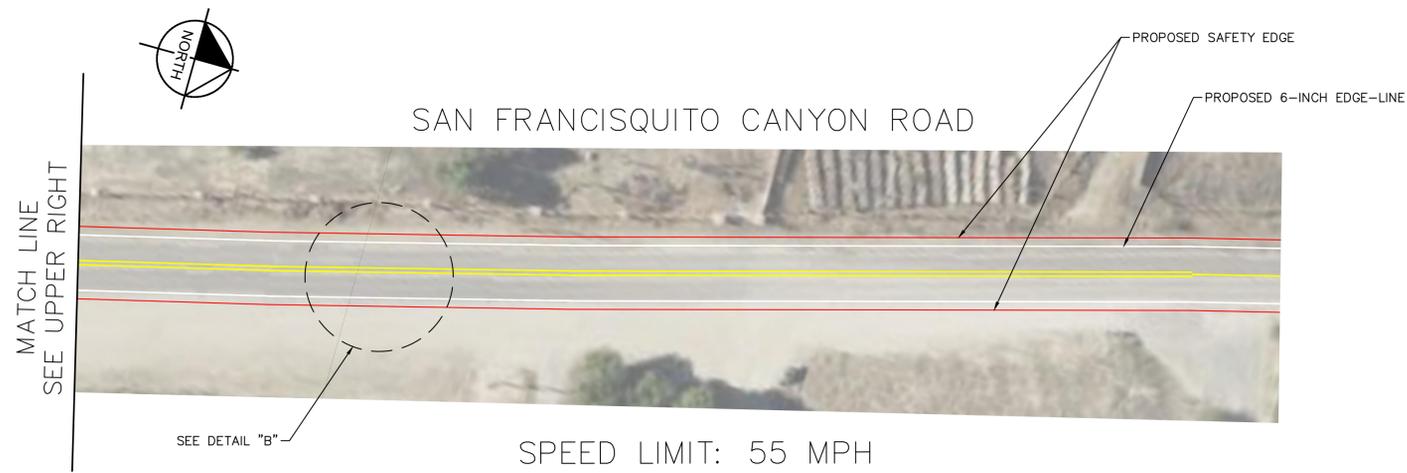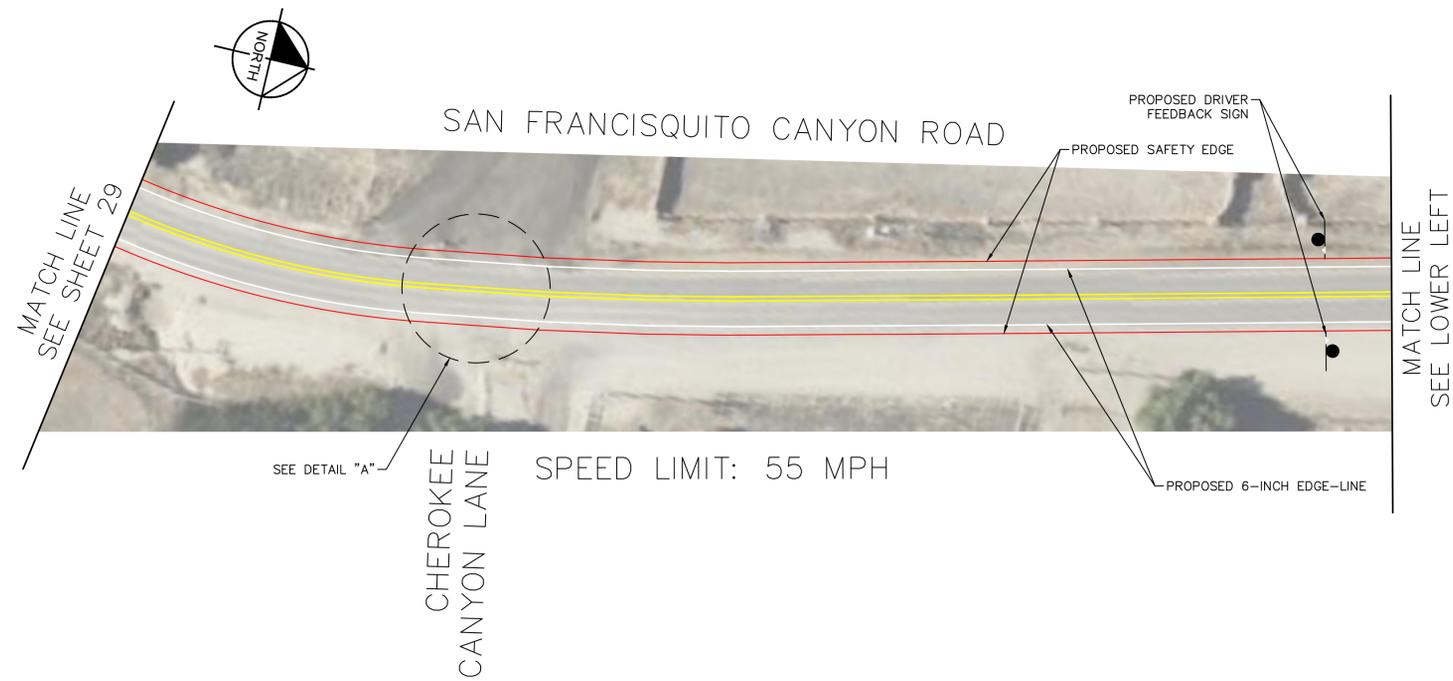


LOS ANGELES COUNTY
PUBLIC WORKS
TRAFFIC SAFETY AND MOBILITY DIVISION

FOCUS AREAS
SAN FRANCISQUITO CANYON ROAD
FROM COPPER HILL DRIVE TO ELIZABETH LAKE ROAD

Plotted By: Phung, Martin Sheet Set: SFC6_Conceptual_Plans Layout: Focus Area 5 Date: February 04, 2025 08:20:16pm Path: K:\LDI_TRANS\099017023 - San Francisquito Canyon Road RSA_Design\Plan Sheets\099017023 - Focus Areas 1-12.dwg
 This document, together with the concepts and designs presented herein, is intended only for the specific purpose and client for which it was prepared. Reuse of and improper reliance on this document without written authorization and adaptation by Kimley-Horn and Associates, Inc. shall be without liability to Kimley-Horn and Associates, Inc.

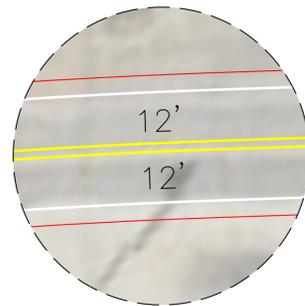

DETAIL "A"
(NOT TO SCALE)

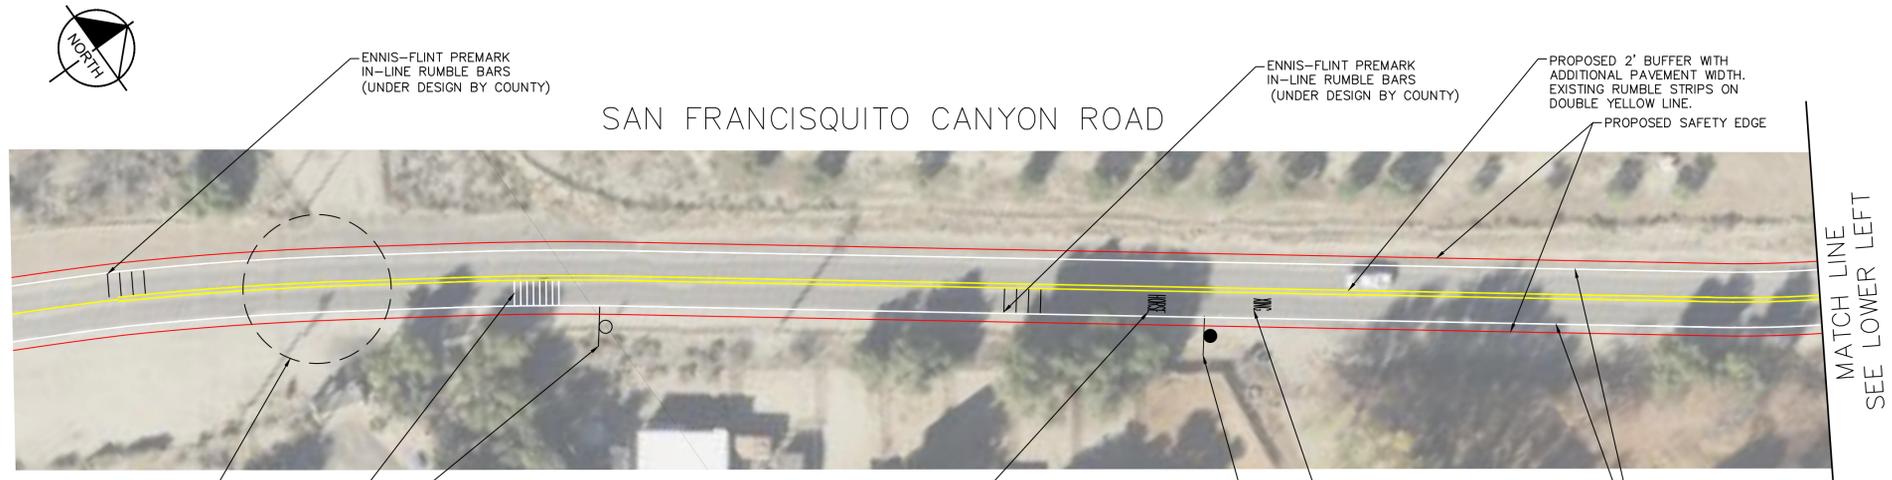

SAN FRANCISQUITO CANYON ROAD

SPEED LIMIT: 55 MPH

EXISTING RUMBLE STRIPS
(TO BE REMOVED BY COUNTY)

550 FT
EX. W11-7
W16-4P
(TO BE REMOVED BY COUNTY)

"HORSE" PAVEMENT MARKING
(UNDER DESIGN BY COUNTY)

ENNIS-FLINT PREMARK
IN-LINE RUMBLE BARS
(UNDER DESIGN BY COUNTY)

PROPOSED 2' BUFFER WITH
ADDITIONAL PAVEMENT WIDTH.
EXISTING RUMBLE STRIPS ON
DOUBLE YELLOW LINE.


PROPOSED SAFETY EDGE

MATCH LINE
SEE LOWER LEFT

"XING" PAVEMENT MARKING
(UNDER DESIGN BY COUNTY)

PROPOSED 6-INCH EDGE-LINE

PROPOSED W2-2
W11-7
W16-9P
(UNDER DESIGN BY COUNTY)

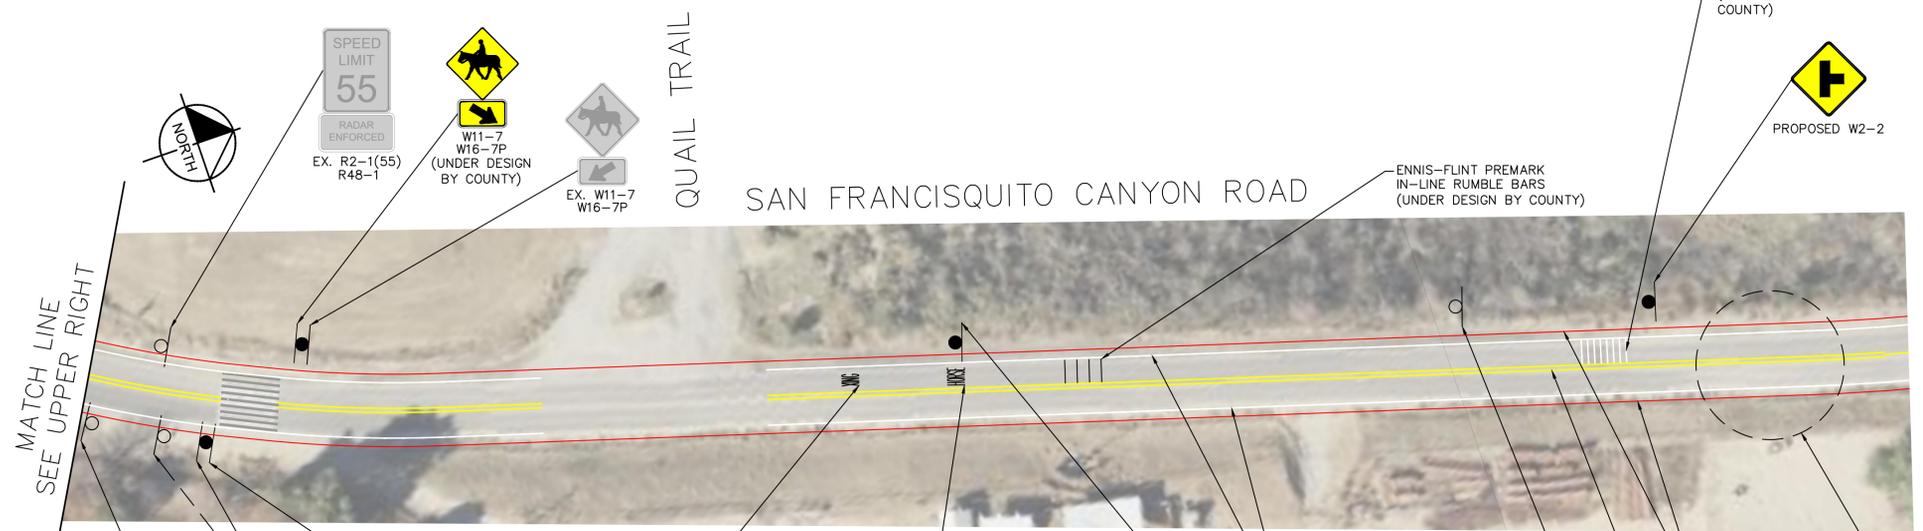

SAN FRANCISQUITO CANYON ROAD

SPEED LIMIT: 55 MPH

SPEED LIMIT
55
RADAR ENFORCED
EX. R2-1(55)
R48-1

W11-7
W16-7P
(UNDER DESIGN BY COUNTY)

EX. W11-7
W16-7P


QUAIL TRAIL

ENNIS-FLINT PREMARK
IN-LINE RUMBLE BARS
(UNDER DESIGN BY COUNTY)

EXISTING RUMBLE STRIPS
(TO BE REMOVED BY COUNTY)

PROPOSED W2-2

MATCH LINE
SEE UPPER RIGHT

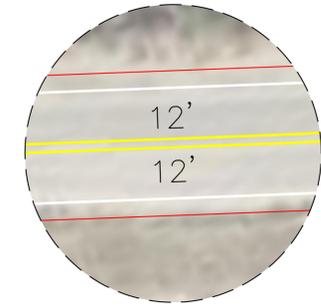

DETAIL "B"
(NOT TO SCALE)

"XING" PAVEMENT MARKING
(UNDER DESIGN BY COUNTY)

"HORSE" PAVEMENT MARKING
(UNDER DESIGN BY COUNTY)

W11-7
W16-9P
(UNDER DESIGN BY COUNTY)

550 FT
EX. W11-7
W16-4P
(TO BE REMOVED BY COUNTY)

PROPOSED 2' BUFFER WITH
ADDITIONAL PAVEMENT WIDTH.
EXISTING RUMBLE STRIPS ON
DOUBLE YELLOW LINE.


PROPOSED SAFETY EDGE

LOS ANGELES COUNTY
 PUBLIC WORKS
 TRAFFIC SAFETY AND MOBILITY DIVISION

FOCUS AREAS
 SAN FRANCISQUITO CANYON ROAD
 FROM COPPER HILL DRIVE TO ELIZABETH LAKE ROAD


SHEET 31 OF 49	NOT TO SCALE
----------------	--------------

Plotted By: Phung, Martin Sheet Set: SFC6_Conceptual_Plans Layout: Focus Area 6 Date: February 04, 2025 08:20:25pm Path: K:\LD\TRANS\099017023 - San Francisquito Canyon Road RSA\Design\Plan Sheets\099017023 - Focus Areas 1-12.dwg
This document, together with the concepts and designs presented herein, is intended only for the specific purpose and client for which it was prepared. Reuse of and improper reliance on this document without written authorization and adaptation by Kimley-Horn and Associates, Inc. shall be without liability to Kimley-Horn and Associates, Inc.


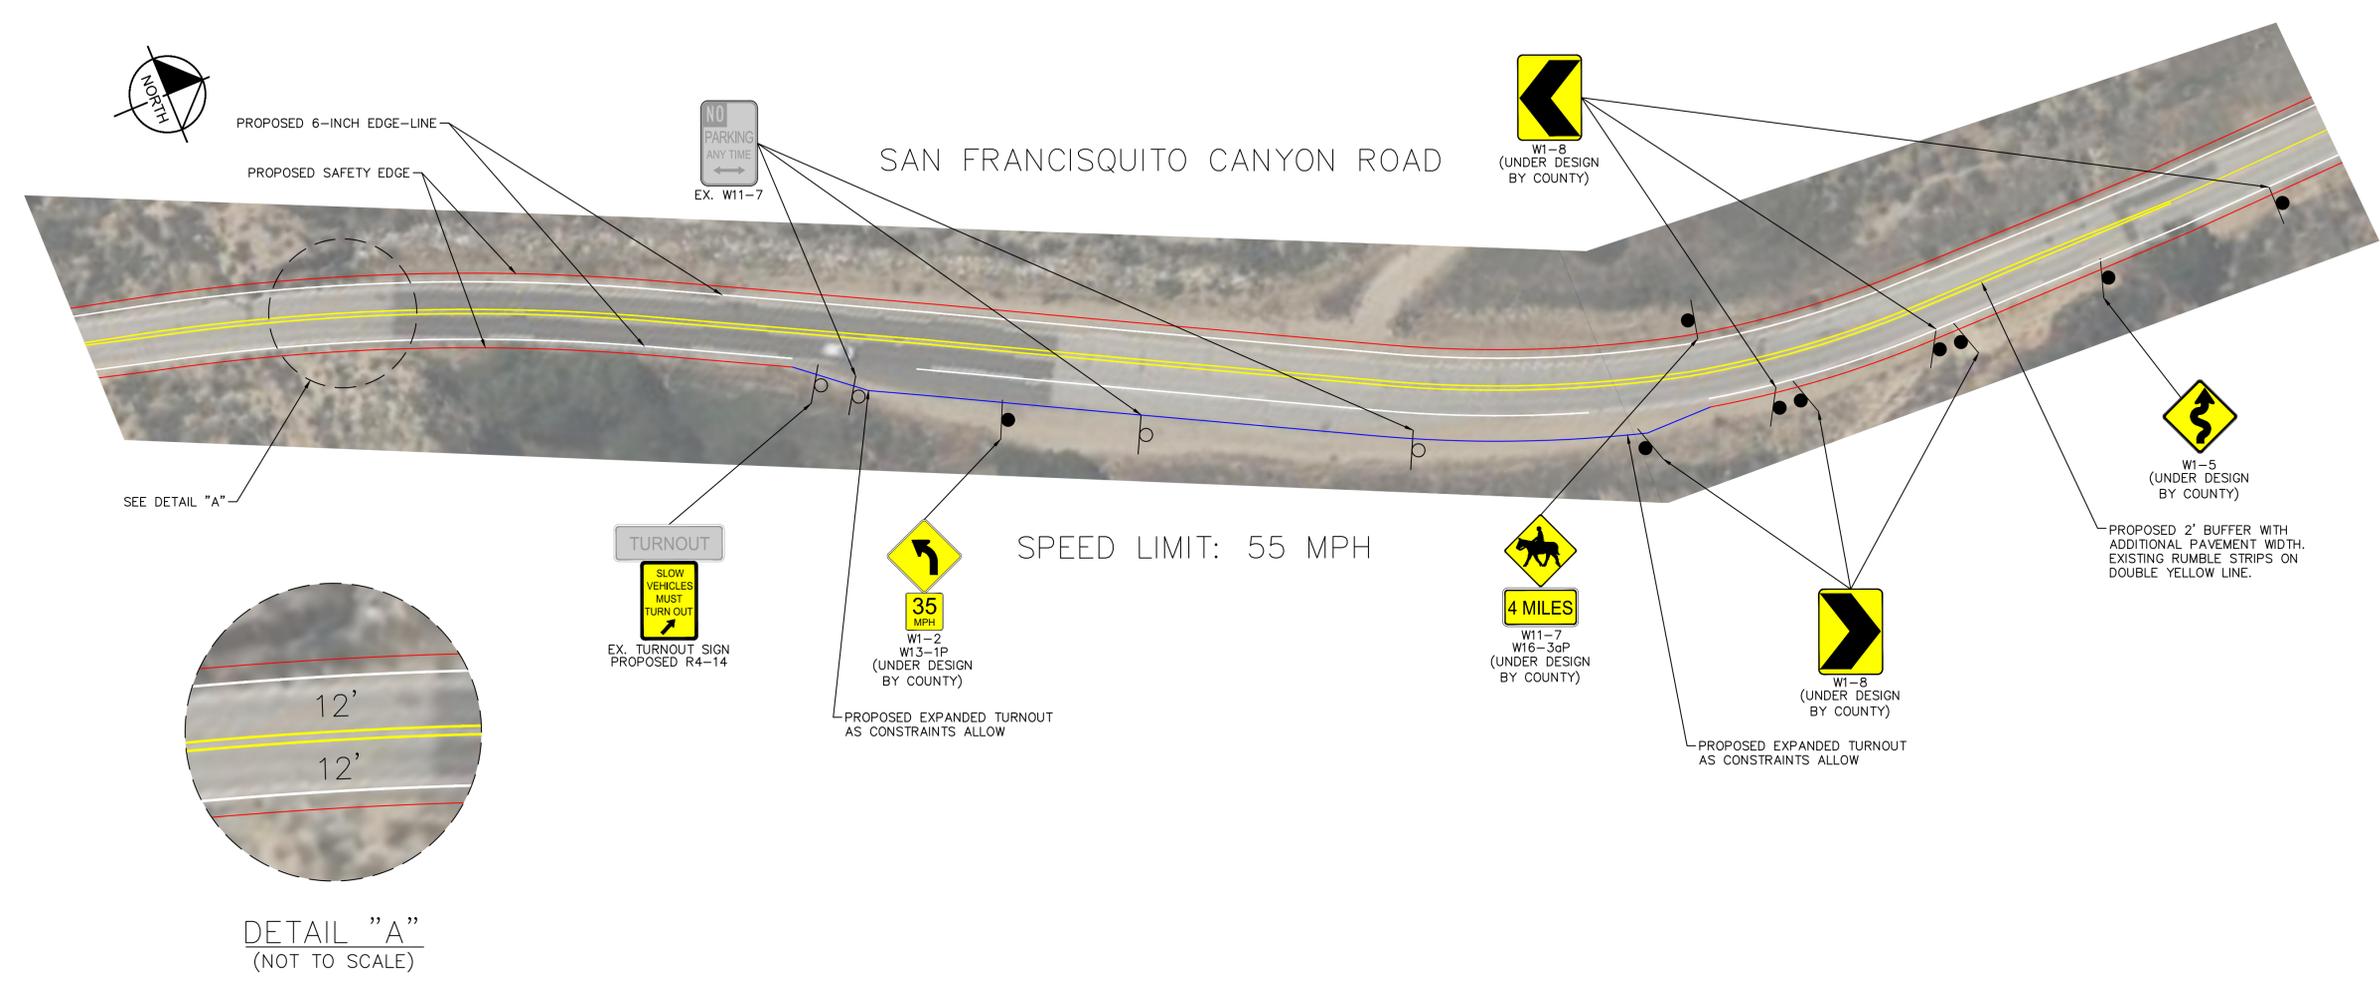


DETAIL "A"
(NOT TO SCALE)

LOS ANGELES COUNTY PUBLIC WORKS TRAFFIC SAFETY AND MOBILITY DIVISION		
FOCUS AREAS SAN FRANCISQUITO CANYON ROAD FROM COPPER HILL DRIVE TO ELIZABETH LAKE ROAD		
SHEET 32 OF 49	NOT TO SCALE	

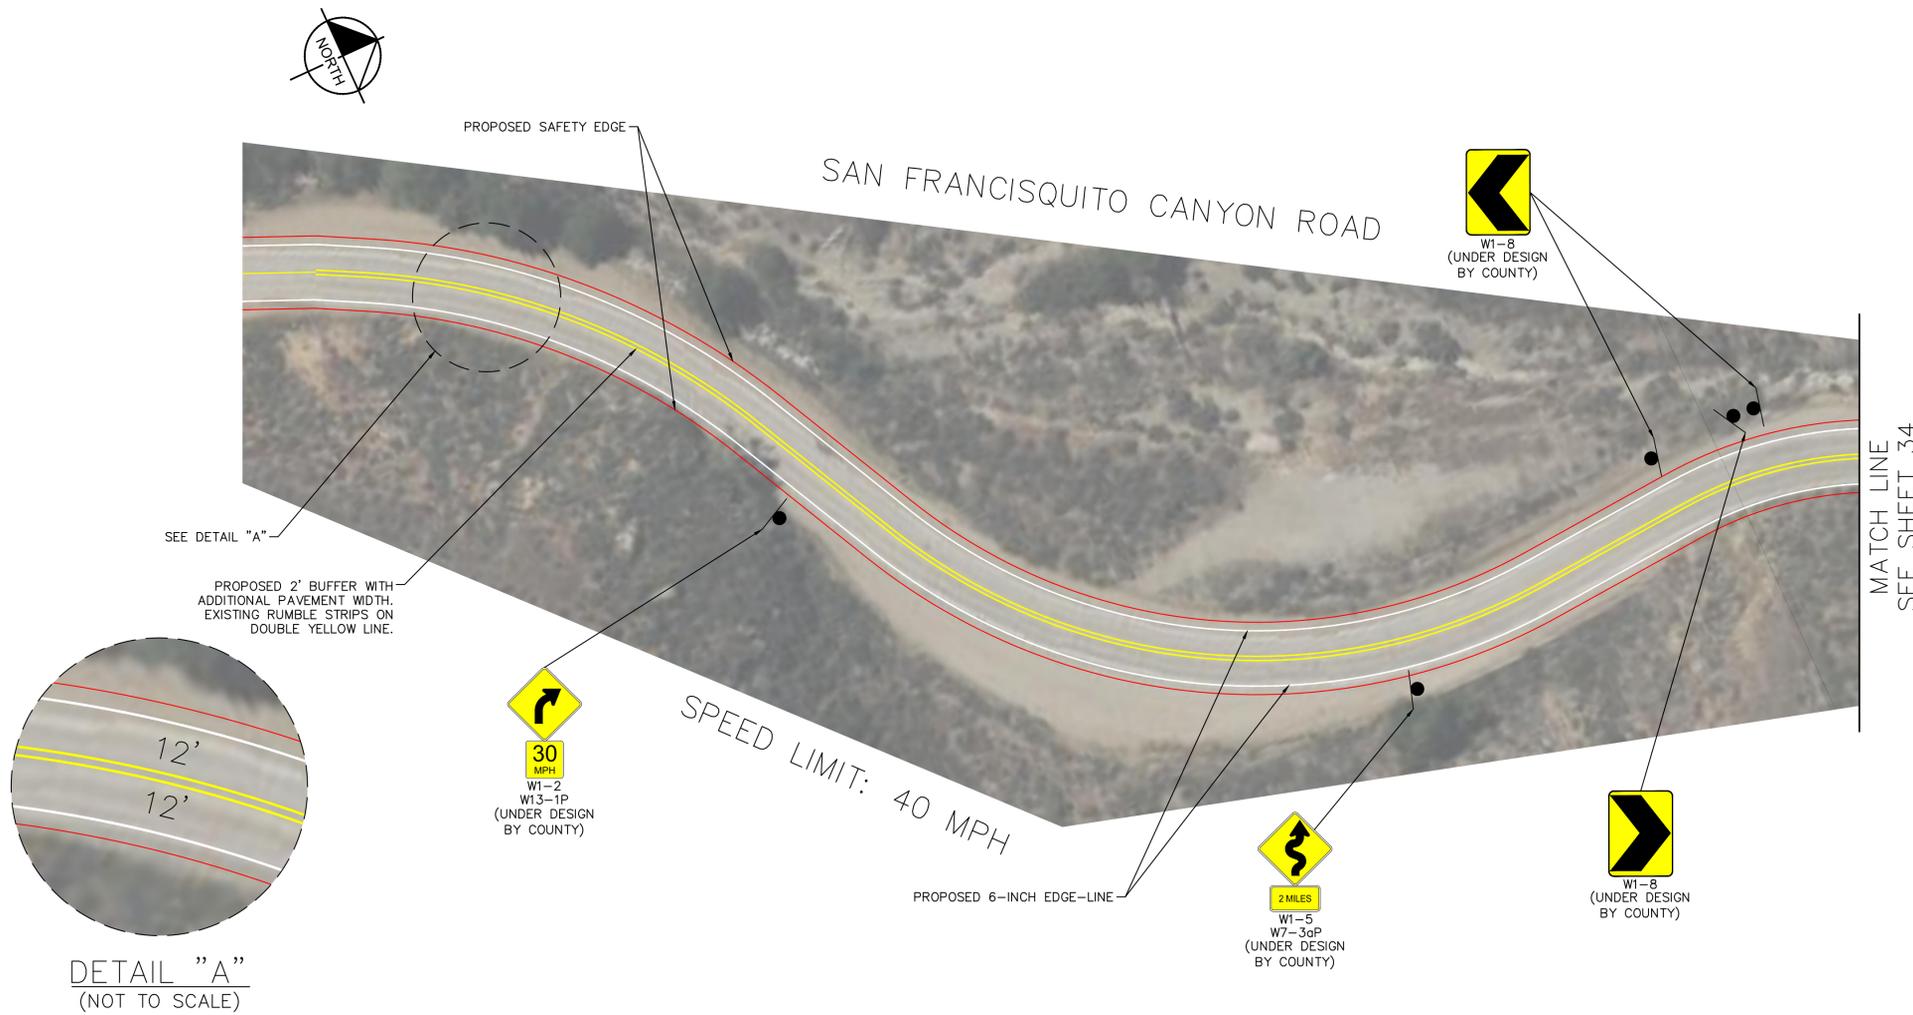


LOS ANGELES COUNTY PUBLIC WORKS TRAFFIC SAFETY AND MOBILITY DIVISION		
FOCUS AREAS SAN FRANCISQUITO CANYON ROAD FROM COPPER HILL DRIVE TO ELIZABETH LAKE ROAD		
SHEET 33 OF 49	NOT TO SCALE	

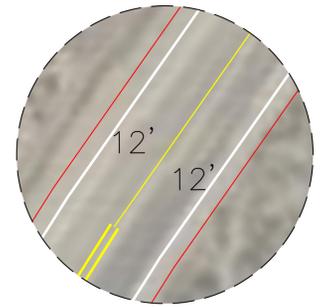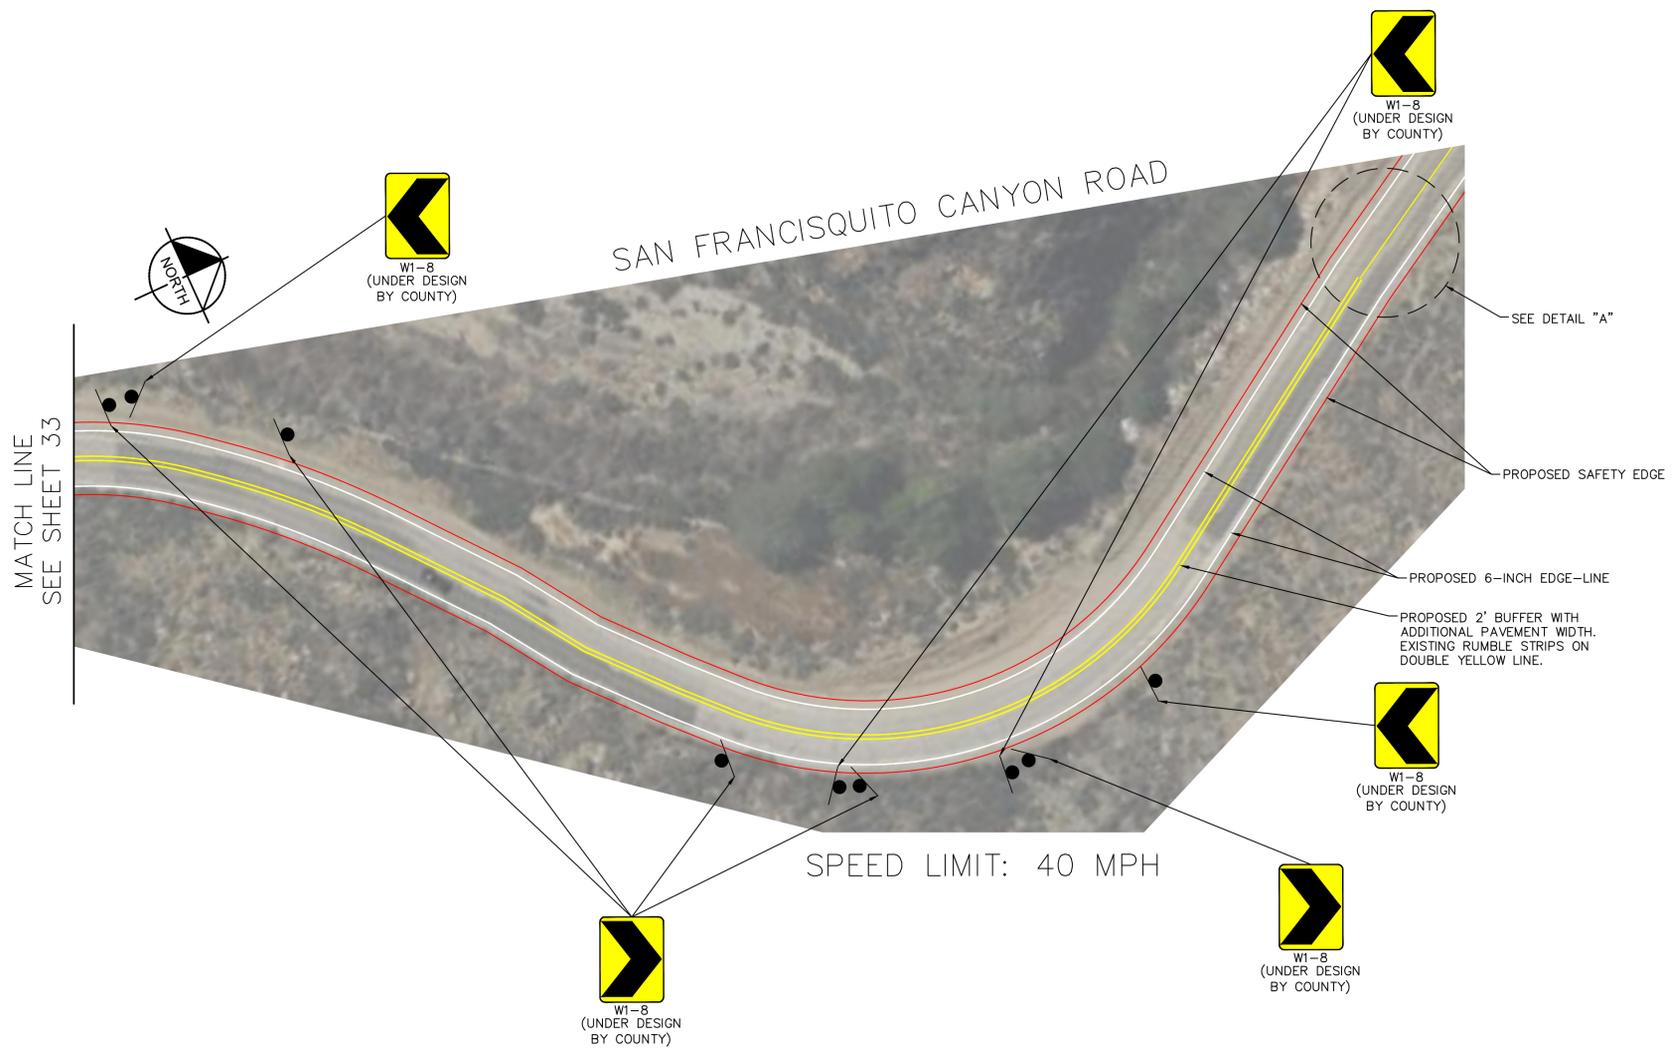


DETAIL "A"
(NOT TO SCALE)

LOS ANGELES COUNTY PUBLIC WORKS TRAFFIC SAFETY AND MOBILITY DIVISION		
FOCUS AREAS SAN FRANCISQUITO CANYON ROAD FROM COPPER HILL DRIVE TO ELIZABETH LAKE ROAD		
SHEET 34 OF 49	NOT TO SCALE	

Plotted By: Phung, Martin Sheet Set: SFC6_Conceptual_Plans Layout: Focus Area 9 Date: February 04, 2025 08:20:55pm Path: K:\LDT_TRANIS\099017023 - San Francisquito Canyon Road RSA\Design\Plan Sheets\099017023 - Focus Area 1-12.dwg
This document, together with the concepts and designs presented herein, is intended only for the specific purpose and client for which it was prepared. Reuse of and improper reliance on this document without written authorization and adaptation by Kimley-Horn and Associates, Inc. shall be without liability to Kimley-Horn and Associates, Inc.

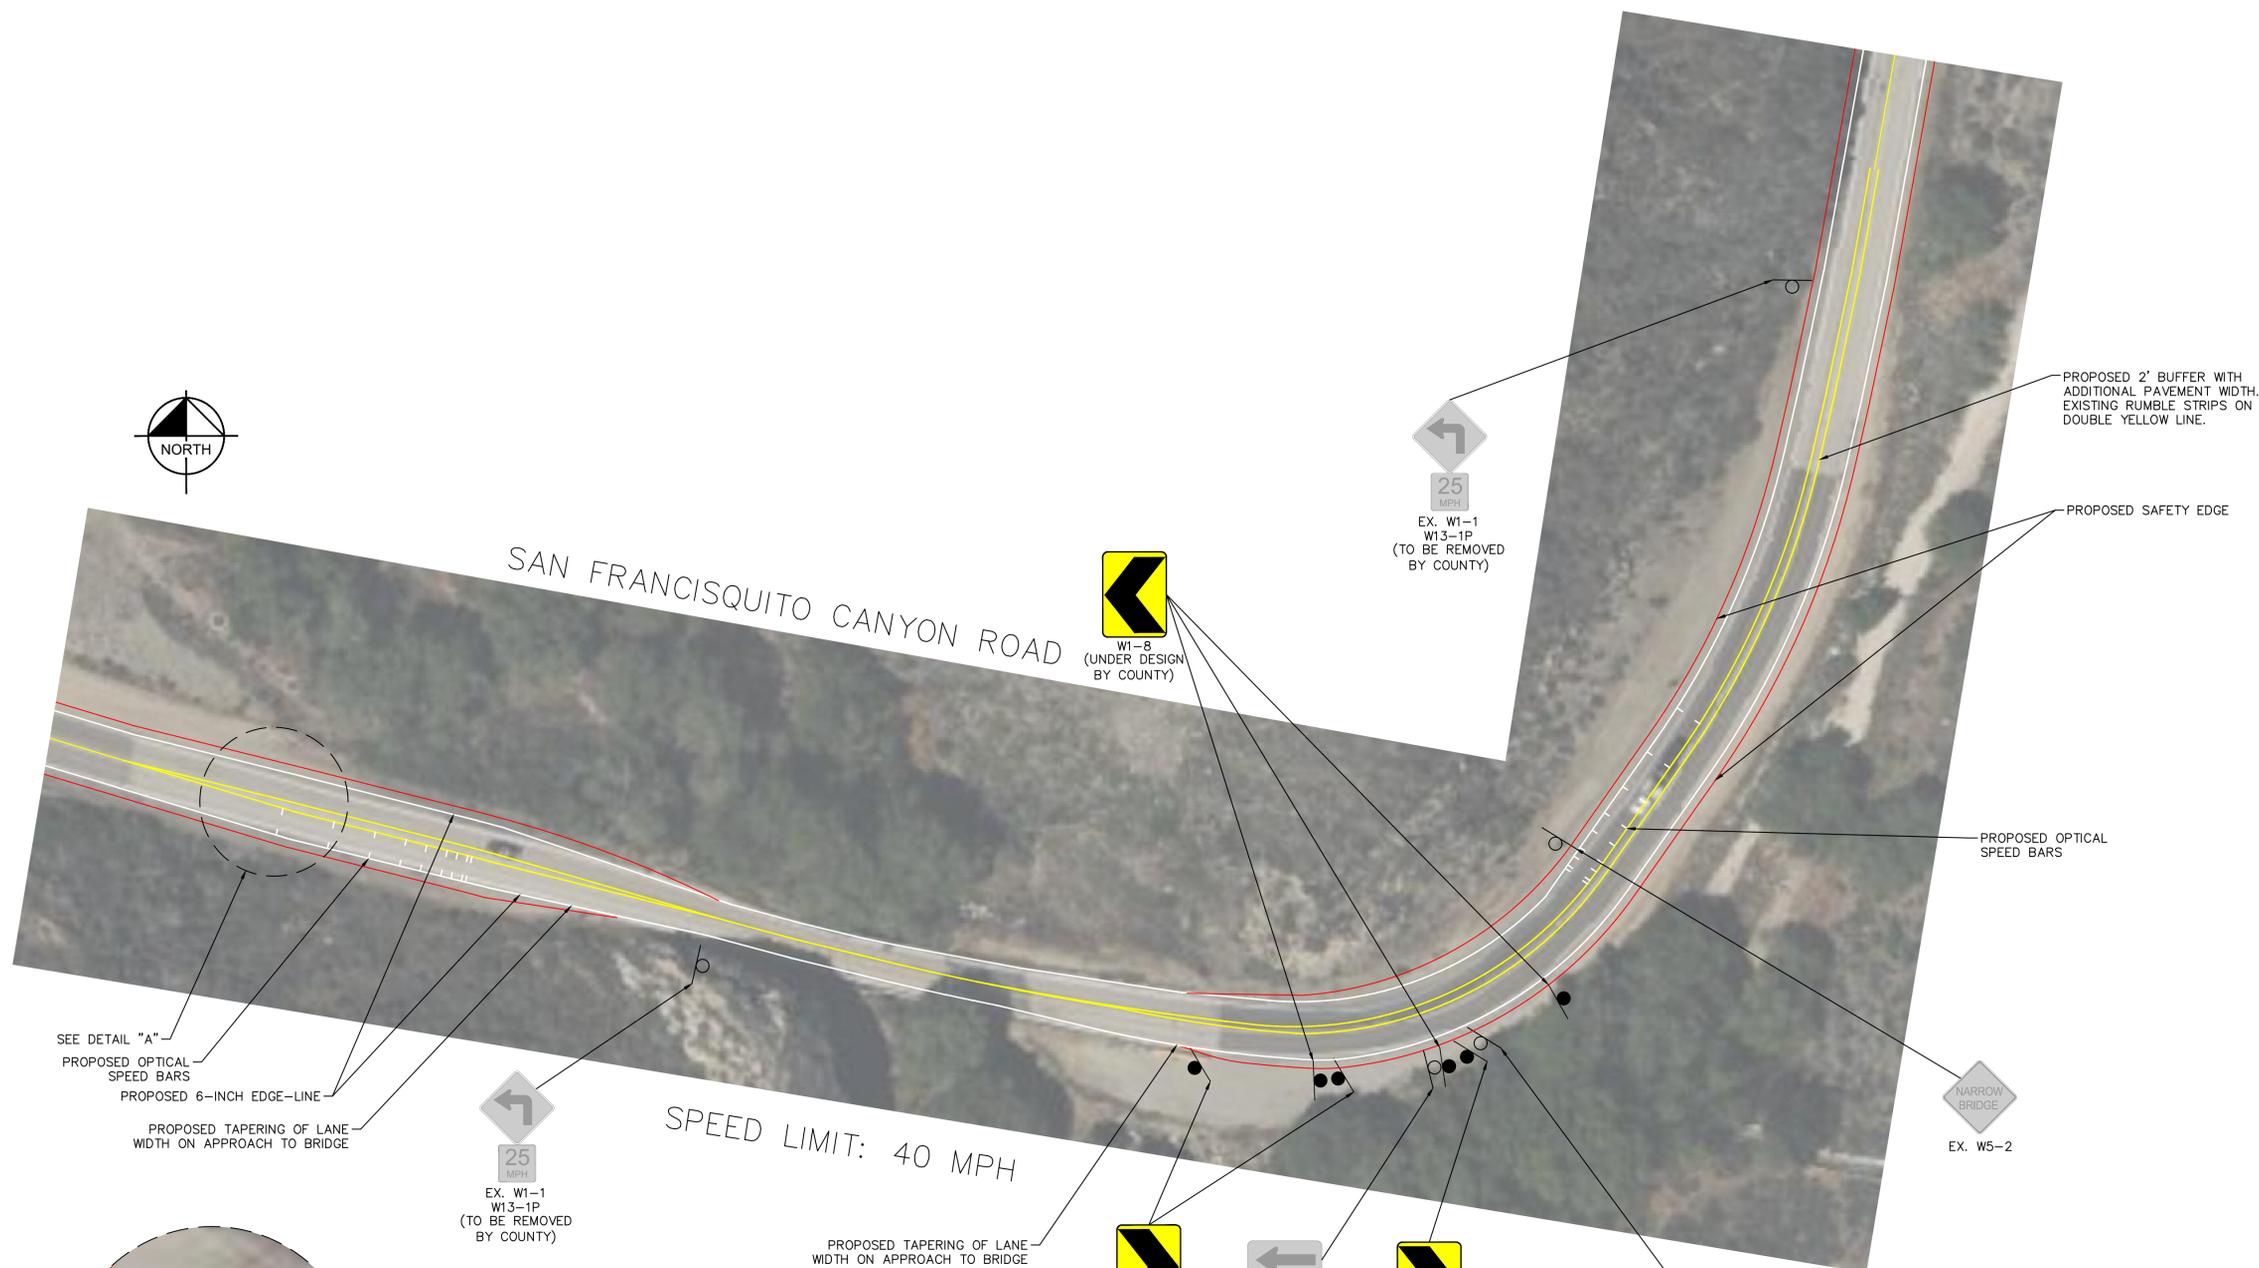

SEE DETAIL "A"
PROPOSED OPTICAL SPEED BARS
PROPOSED 6-INCH EDGE-LINE

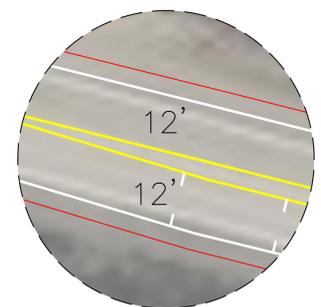

DETAIL "A"
(NOT TO SCALE)

EX. W1-1
W13-1P
(TO BE REMOVED BY COUNTY)

PROPOSED TAPERING OF LANE WIDTH ON APPROACH TO BRIDGE

W1-8
(UNDER DESIGN BY COUNTY)

EX. W1-6
N-1
(TO BE REMOVED BY COUNTY)

W1-8
(UNDER DESIGN BY COUNTY)

EX. W1-6
N-1
(TO BE REMOVED BY COUNTY)

EX. W5-2
NARROW BRIDGE


PROPOSED 2' BUFFER WITH ADDITIONAL PAVEMENT WIDTH. EXISTING RUMBLE STRIPS ON DOUBLE YELLOW LINE.

PROPOSED SAFETY EDGE

PROPOSED OPTICAL SPEED BARS



LOS ANGELES COUNTY
PUBLIC WORKS
TRAFFIC SAFETY AND MOBILITY DIVISION

FOCUS AREAS
SAN FRANCISQUITO CANYON ROAD
FROM COPPER HILL DRIVE TO ELIZABETH LAKE ROAD

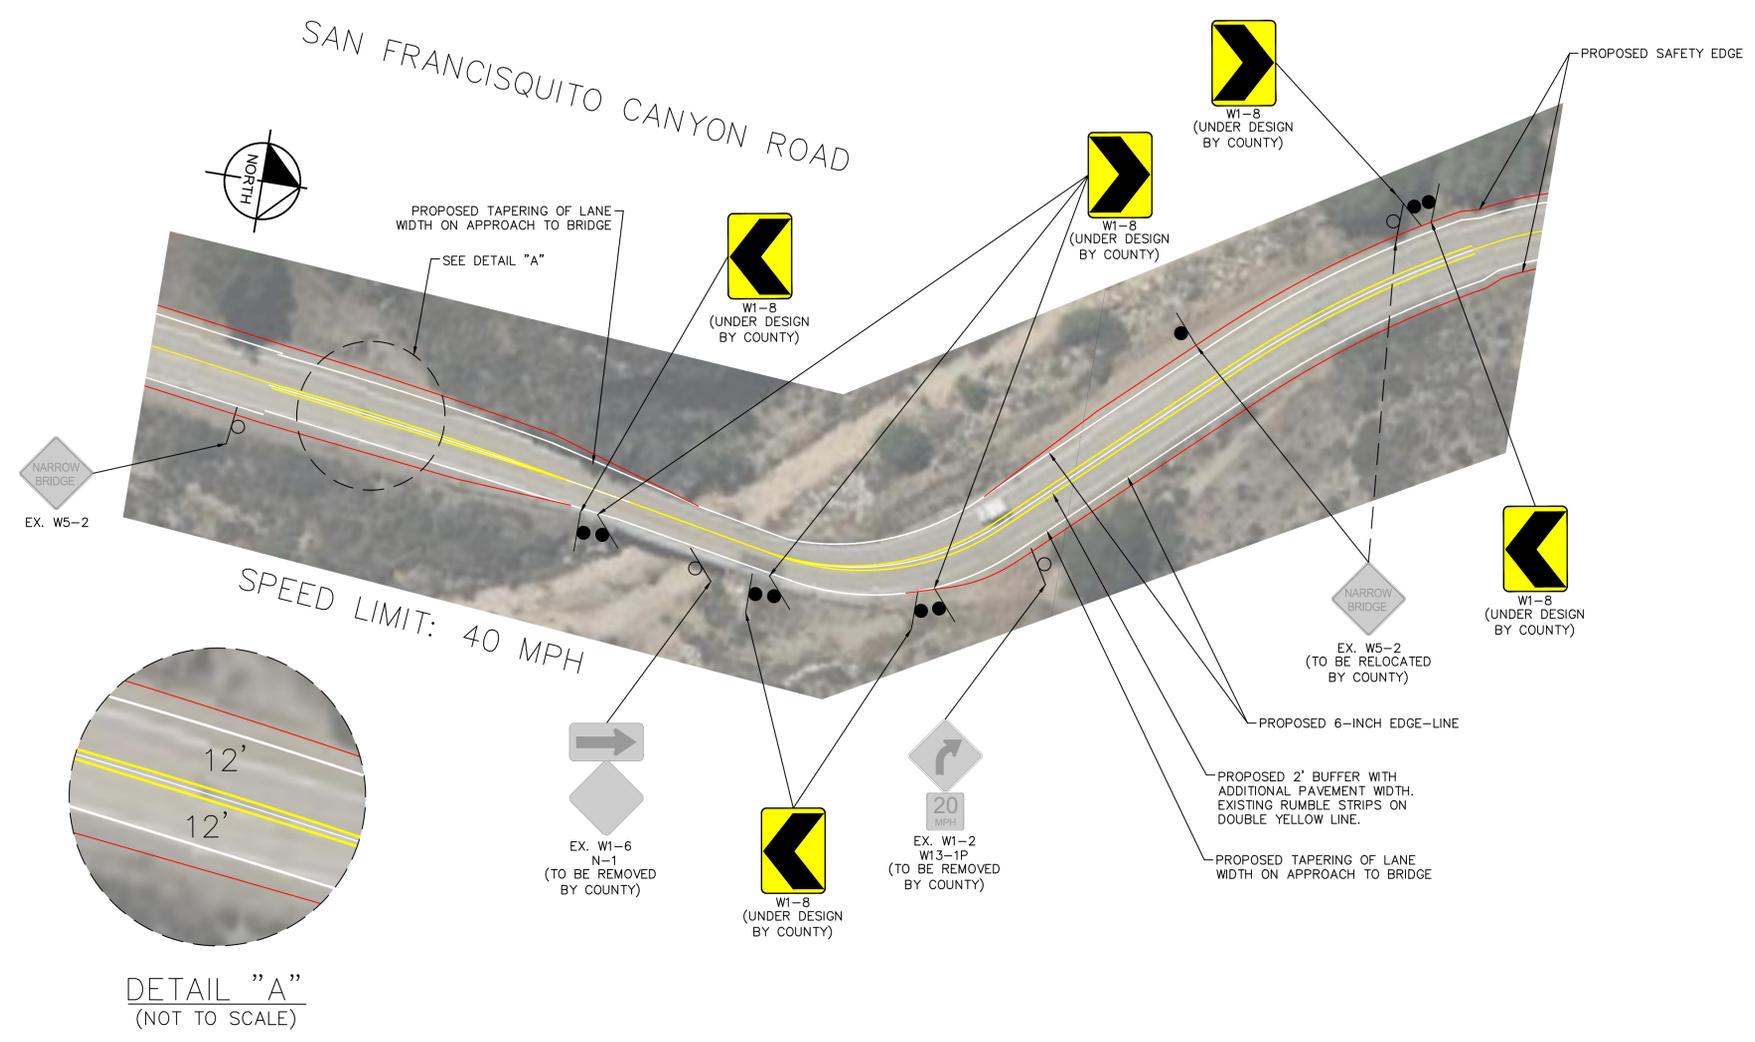



LOS ANGELES COUNTY PUBLIC WORKS TRAFFIC SAFETY AND MOBILITY DIVISION		
FOCUS AREAS SAN FRANCISQUITO CANYON ROAD FROM COPPER HILL DRIVE TO ELIZABETH LAKE ROAD		
SHEET 36 OF 49	NOT TO SCALE	

Plotted By: Phung, Martin Sheet Set: SFC6_Conceptual_Plans Layout: Focus Area 11 Date: February 04, 2025 08:21:10pm Path: K:\LOT_TRANSPORT\099017023 - San Francisquito Canyon Road RSA\Design\Plan Sheets\099017023 - Focus Area 1-12.dwg
This document, together with the concepts and designs presented herein, is intended only for the specific purpose and client for which it was prepared. Reuse of and improper reliance on this document without written authorization and adaptation by Kimley-Horn and Associates, Inc. shall be without liability to Kimley-Horn and Associates, Inc.

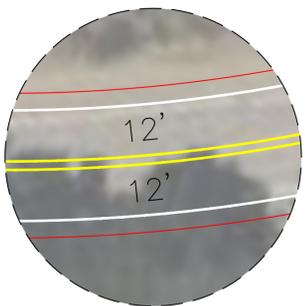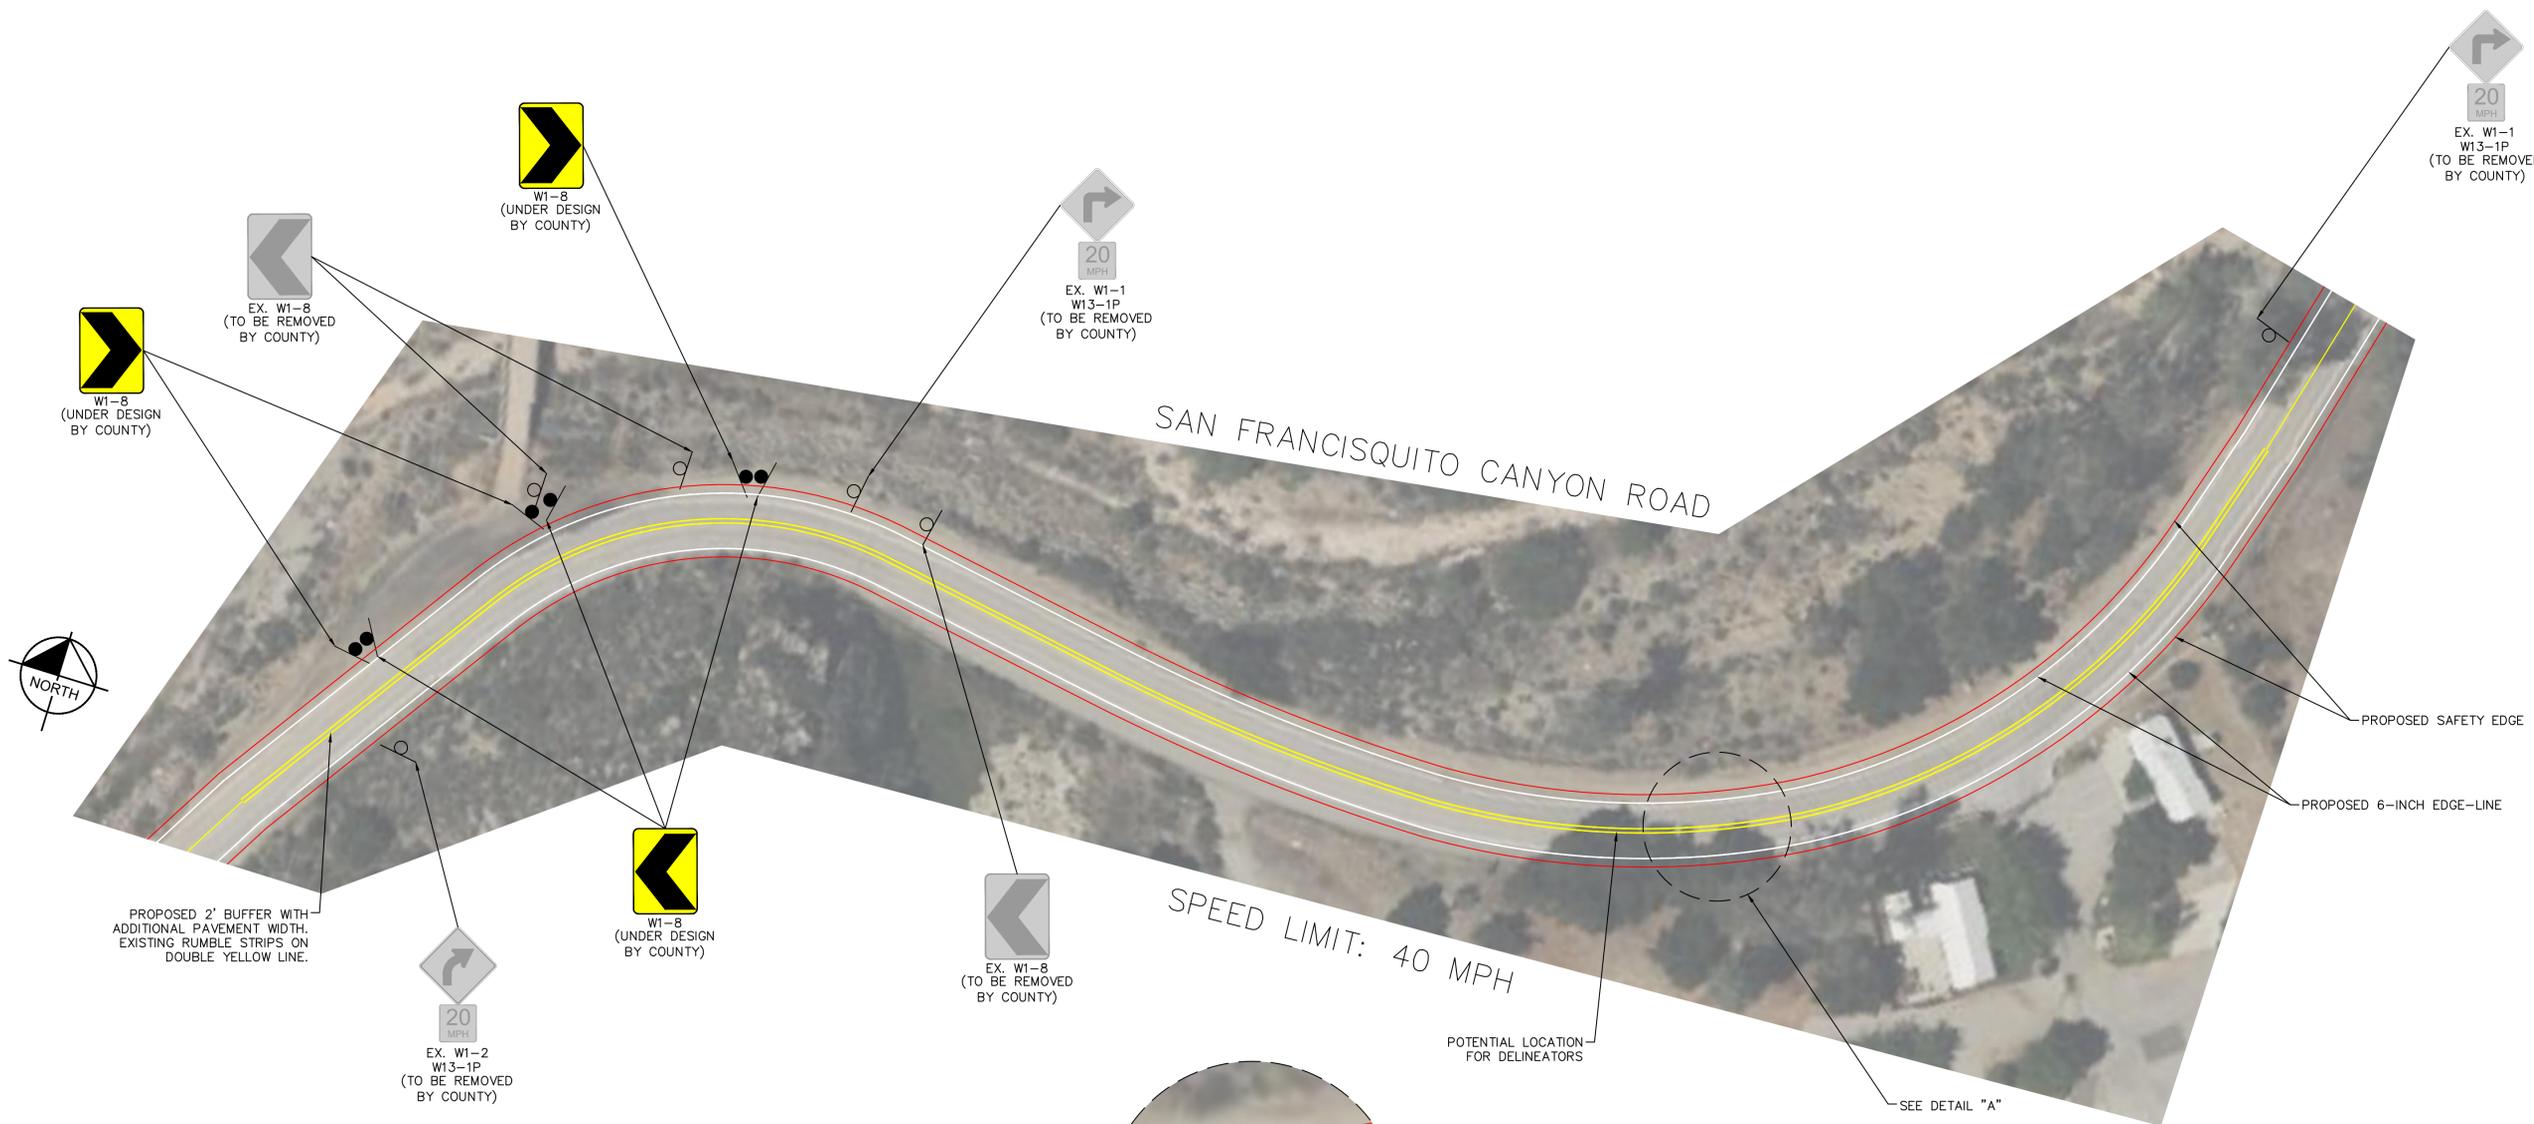

DETAIL "A"
(NOT TO SCALE)

LOS ANGELES COUNTY PUBLIC WORKS TRAFFIC SAFETY AND MOBILITY DIVISION		
FOCUS AREAS SAN FRANCISQUITO CANYON ROAD FROM COPPER HILL DRIVE TO ELIZABETH LAKE ROAD		
SHEET 37 OF 49	NOT TO SCALE	

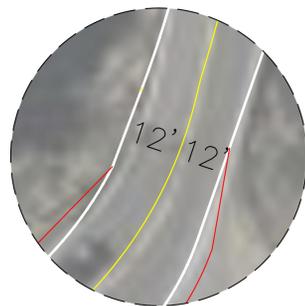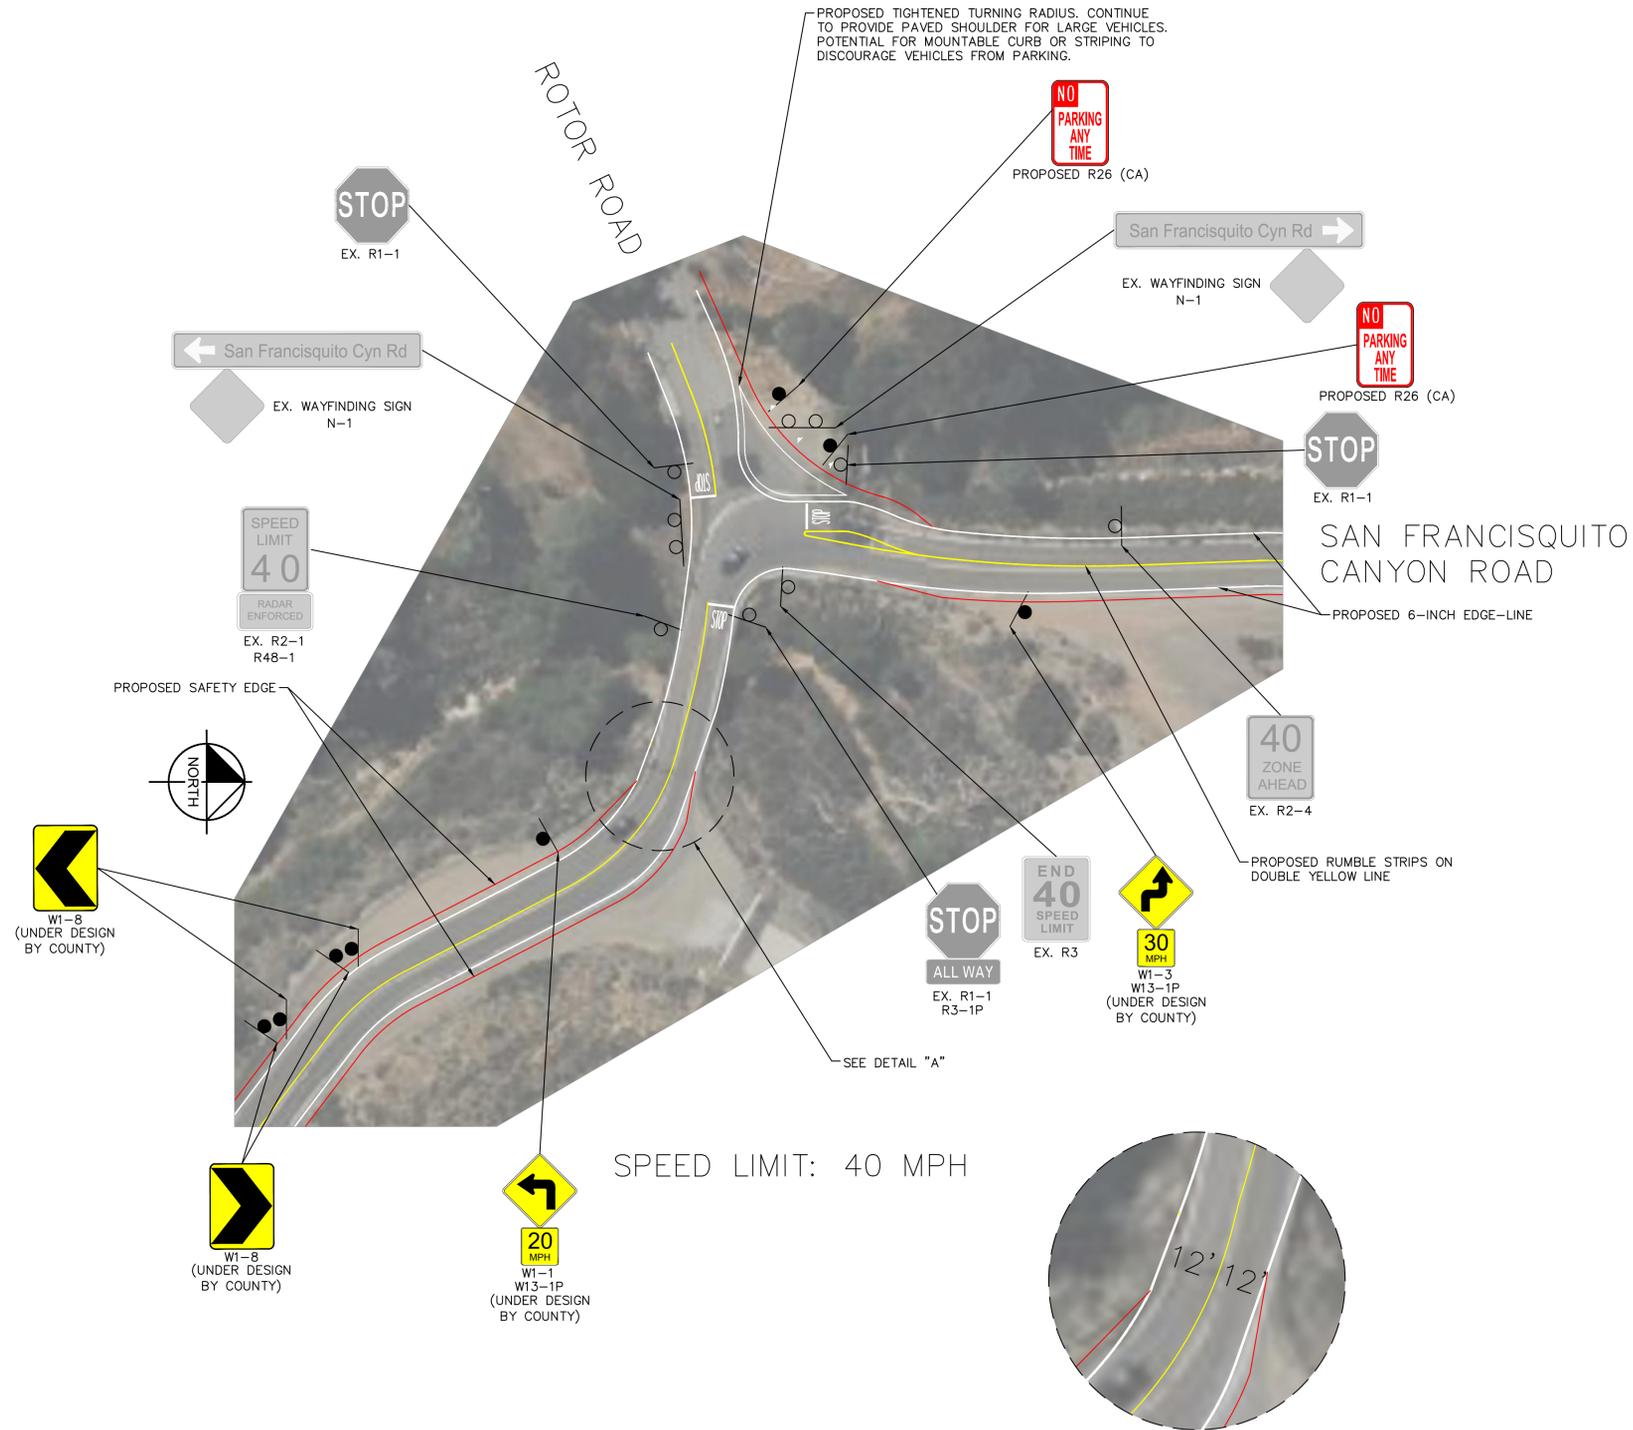

DETAIL "A"
(NOT TO SCALE)

SPEED LIMIT: 40 MPH

LOS ANGELES COUNTY PUBLIC WORKS TRAFFIC SAFETY AND MOBILITY DIVISION		
FOCUS AREAS SAN FRANCISQUITO CANYON ROAD FROM COPPER HILL DRIVE TO ELIZABETH LAKE ROAD		
SHEET 38 OF 49	NOT TO SCALE	

Plotted By: Phung, Martin Sheet Set: SFC6_Conceptual_Plans Layout: Focus Area 13 Date: February 04, 2025 08:24:23pm Path: K:\LDT_TRANSPORT\09017023 - San Francisquito Canyon Road RSA Design\Plan Sheets\09017023 - Focus Areas 13-23.dwg
 This document, together with the concepts and designs presented herein, is intended only for the specific purpose and client for which it was prepared. Reuse of and improper reliance on this document without written authorization and adaptation by Kimley-Horn and Associates, Inc. shall be without liability to Kimley-Horn and Associates, Inc.




SAN FRANCISQUITO CANYON ROAD

SPEED LIMIT: 55 MPH



PROPOSED G69 (CA)

SEE DETAIL "A"

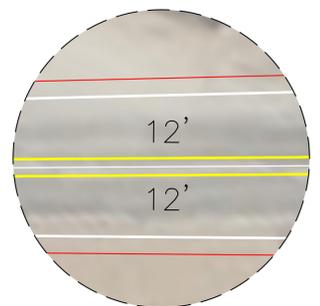

DETAIL "A"
(NOT TO SCALE)



PROPOSED W4-2

PROPOSED LANE REDUCTION
TRANSITION MARKINGS AND
SIGNS (TYP.).



PROPOSED R4-3
PROPOSED R26(S)(CA)

PROPOSED 6-INCH EDGE-LINE

PROPOSED SAFETY EDGE

MATCH LINE
SEE LOWER LEFT




SAN FRANCISQUITO CANYON ROAD

SPEED LIMIT: 55 MPH



EX. R2-1
R48-1

SEE DETAIL "B"

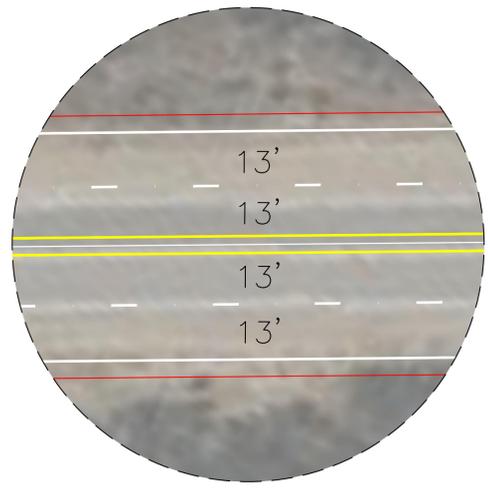

DETAIL "B"
(NOT TO SCALE)



PROPOSED W9-1

PROPOSED 2' BUFFER WITH
ADDITIONAL PAVEMENT WIDTH.
PROPOSED RUMBLE STRIPS ON
DOUBLE YELLOW LINE.

PROPOSED SAFETY EDGE

PROPOSED 6-INCH EDGE-LINE

MATCH LINE
SEE UPPER RIGHT

MATCH LINE
SEE SHEET 40

LOS ANGELES COUNTY PUBLIC WORKS TRAFFIC SAFETY AND MOBILITY DIVISION		
FOCUS AREAS SAN FRANCISQUITO CANYON ROAD FROM COPPER HILL DRIVE TO ELIZABETH LAKE ROAD		
SHEET 39 OF 49	NOT TO SCALE	

Plotted By: Phung, Martin Sheet Set: SFC6_Conceptual_Plans Layout: Focus Area 14 Date: February 04, 2025 08:24:34pm Path: K:\LDT_TRANS\09017023 - San Francisquito Canyon Road RSA Design\Plan Sheets\09017023 - Focus Areas 13-23.dwg
This document, together with the concepts and designs presented herein, is intended only for the specific purpose and client for which it was prepared. Reuse of and improper reliance on this document without written authorization and adaptation by Kinley-Horn and Associates, Inc. shall be without liability to Kinley-Horn and Associates, Inc.



MATCH LINE
SEE SHEET 39

SEE DETAIL "A"

SAN FRANCISQUITO CANYON ROAD




MATCH LINE
SEE LOWER LEFT

SPEED LIMIT: 55 MPH

PROPOSED 2' BUFFER WITH
ADDITIONAL PAVEMENT WIDTH.
PROPOSED RUMBLE STRIPS ON
DOUBLE YELLOW LINE.

PROPOSED SAFETY EDGE

PROPOSED 6-INCH EDGE-LINE

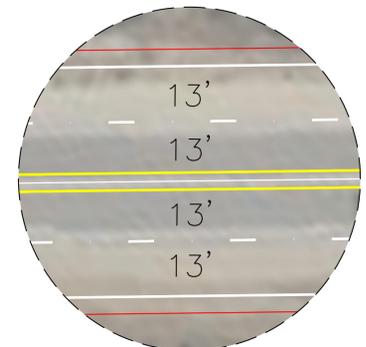


DETAIL "A"
(NOT TO SCALE)



MATCH LINE
SEE UPPER RIGHT

SEE DETAIL "B"

SAN FRANCISQUITO CANYON ROAD

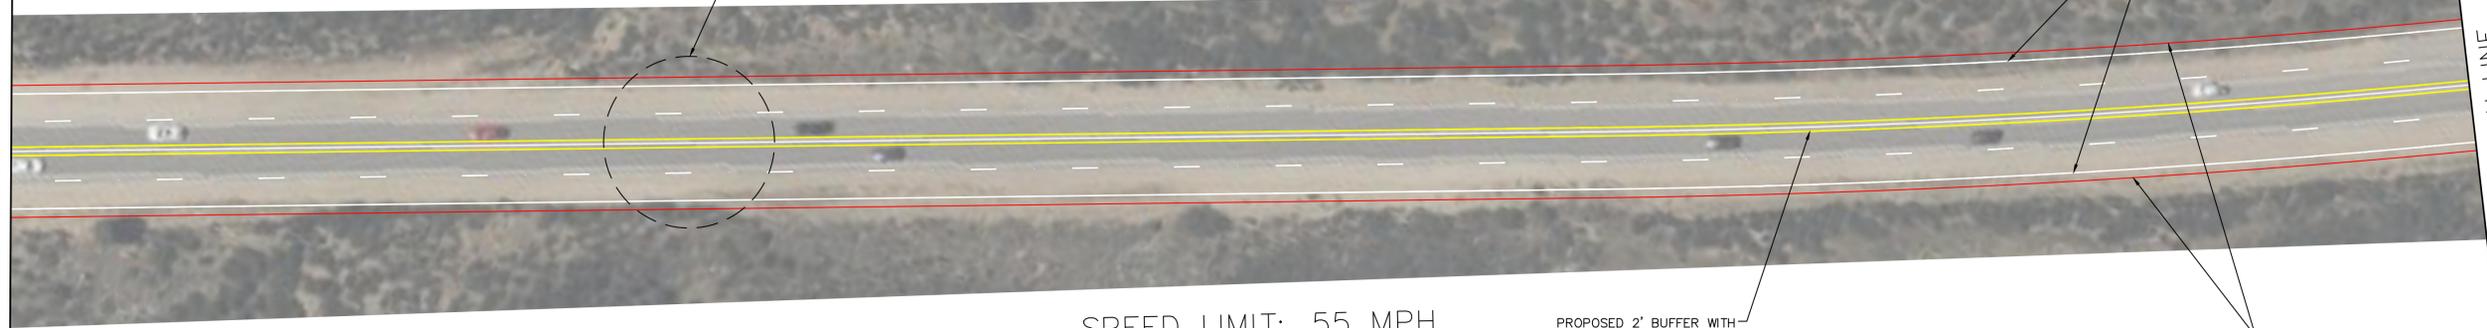


MATCH LINE
SEE SHEET 41

SPEED LIMIT: 55 MPH

PROPOSED 2' BUFFER WITH
ADDITIONAL PAVEMENT WIDTH.
PROPOSED RUMBLE STRIPS ON
DOUBLE YELLOW LINE.

PROPOSED SAFETY EDGE



PROPOSED 6-INCH EDGE-LINE

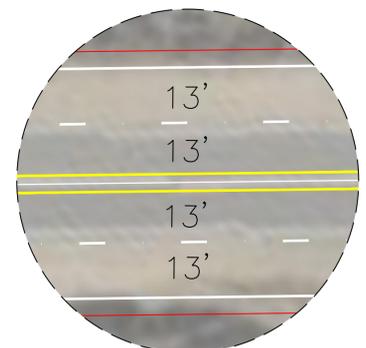

DETAIL "B"
(NOT TO SCALE)

LOS ANGELES COUNTY PUBLIC WORKS TRAFFIC SAFETY AND MOBILITY DIVISION		
FOCUS AREAS SAN FRANCISQUITO CANYON ROAD FROM COPPER HILL DRIVE TO ELIZABETH LAKE ROAD		
SHEET 40 OF 49	NOT TO SCALE	

Plotted By: Phung, Martin Sheet Set: SFC6_Conceptual_Plans Layout: Focus Area 15 Date: February 04, 2025 08:24:48pm Path: K:\LDT_TRANS\099017023 - San Francisquito Canyon Road RSA Design\Plan Sheets\099017023 - Focus Areas 13-23.dwg
 This document, together with the concepts and designs presented herein, is intended only for the specific purpose and client for which it was prepared. Reuse of and improper reliance on this document without written authorization and adaptation by Kimley-Horn and Associates, Inc. shall be without liability to Kimley-Horn and Associates, Inc.

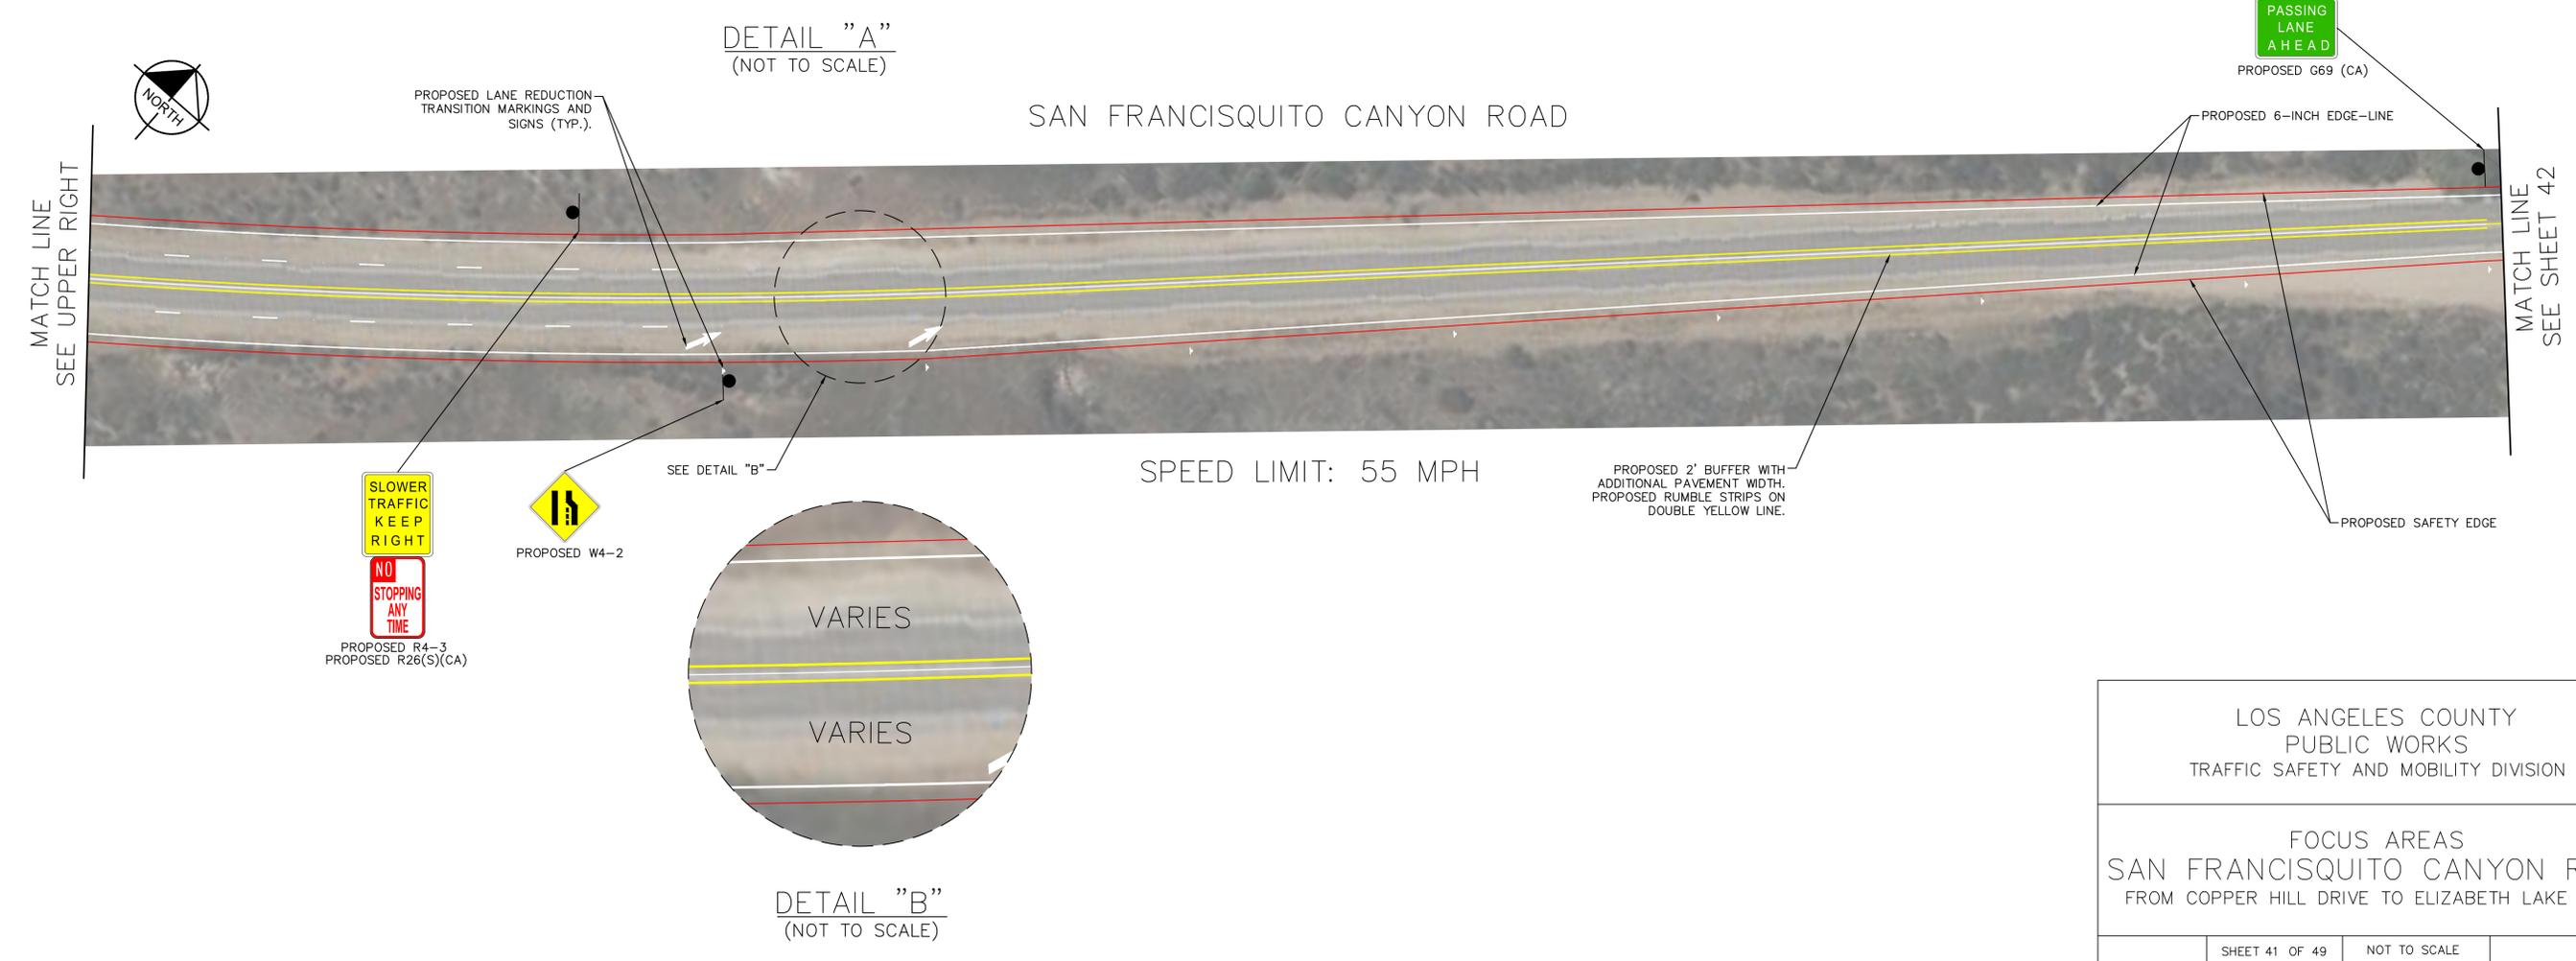
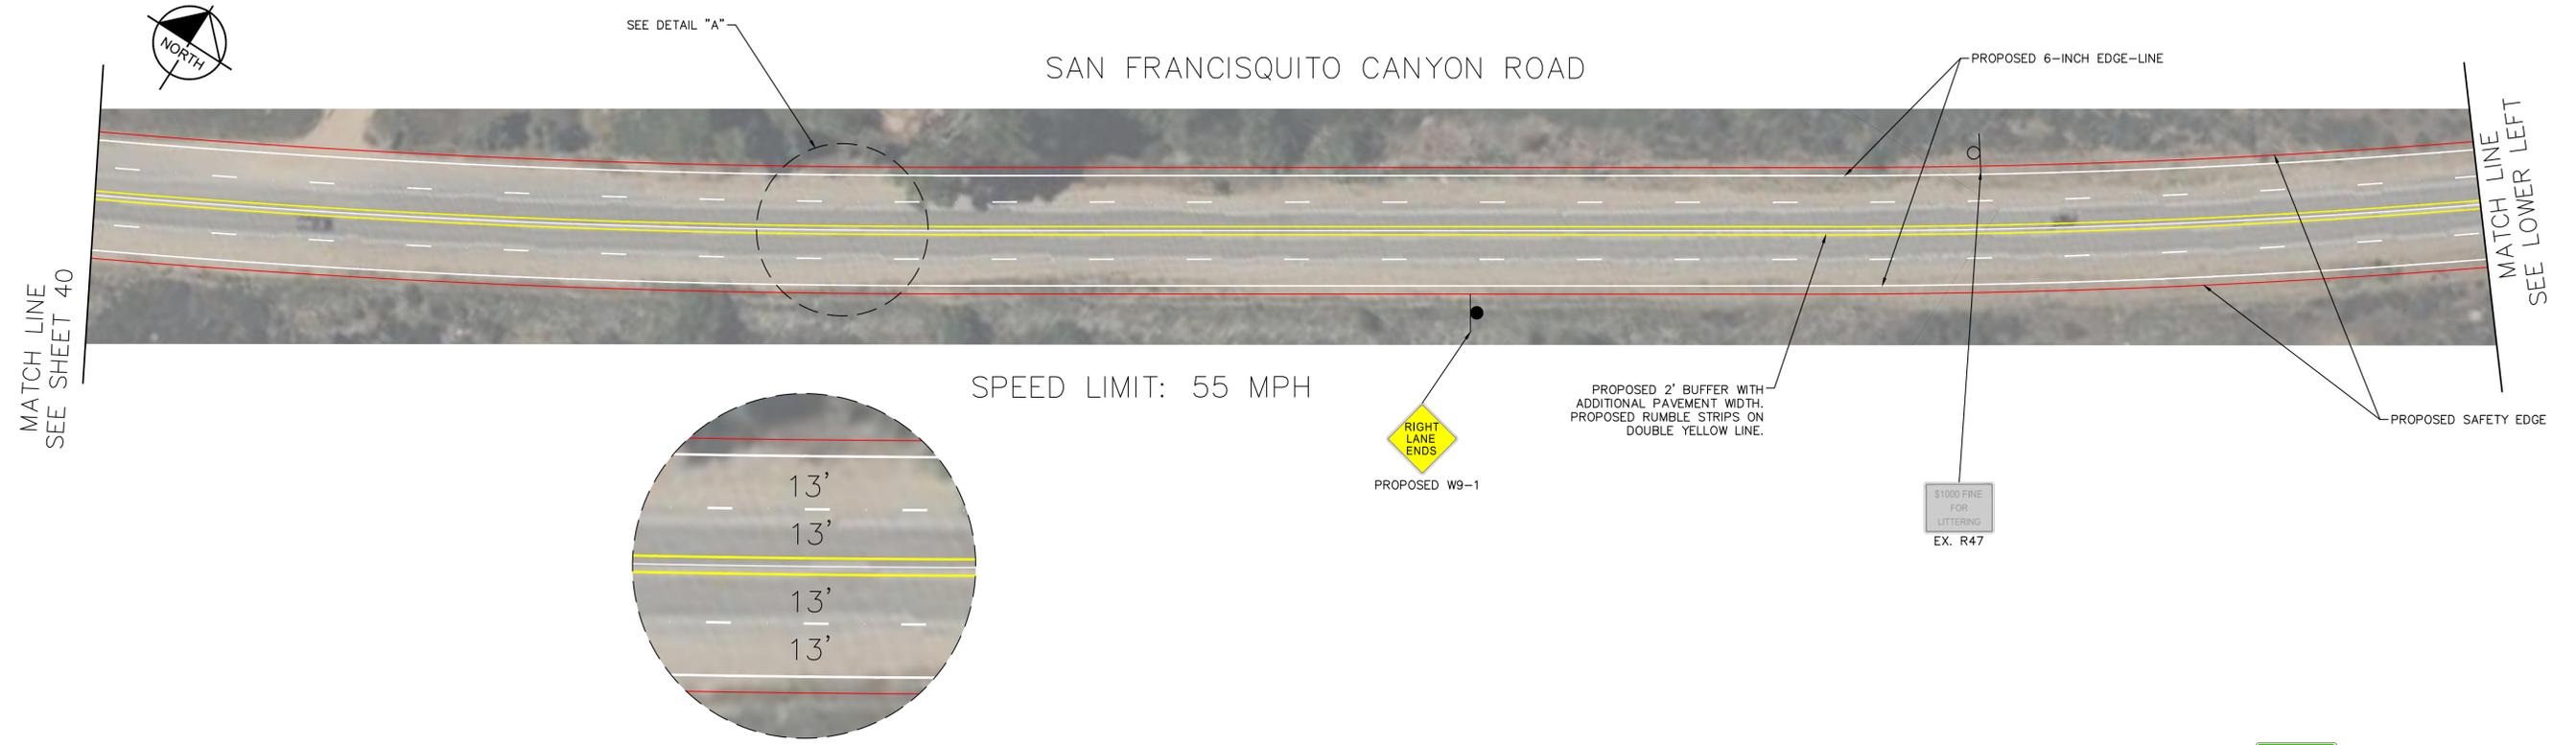


LOS ANGELES COUNTY
 PUBLIC WORKS
 TRAFFIC SAFETY AND MOBILITY DIVISION

FOCUS AREAS
 SAN FRANCISQUITO CANYON ROAD
 FROM COPPER HILL DRIVE TO ELIZABETH LAKE ROAD

SHEET 41 OF 49	NOT TO SCALE
----------------	--------------


Plotted By: Phung, Martin Sheet Set: SFC6_Conceptual_Plans Layout: Focus Area 16 Date: February 04, 2025 08:24:56pm Path: K:\LDT_TRANS\099017023 - San Francisquito Canyon Road RSA Design\Plan Sheets\099017023 - Focus Areas 13-23.dwg
This document, together with the concepts and designs presented herein, is intended only for the specific purpose and client for which it was prepared. Reuse of and improper reliance on this document without written authorization and adaptation by Kimley-Horn and Associates, Inc. shall be without liability to Kimley-Horn and Associates, Inc.

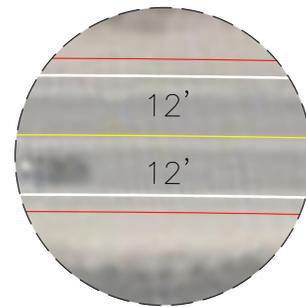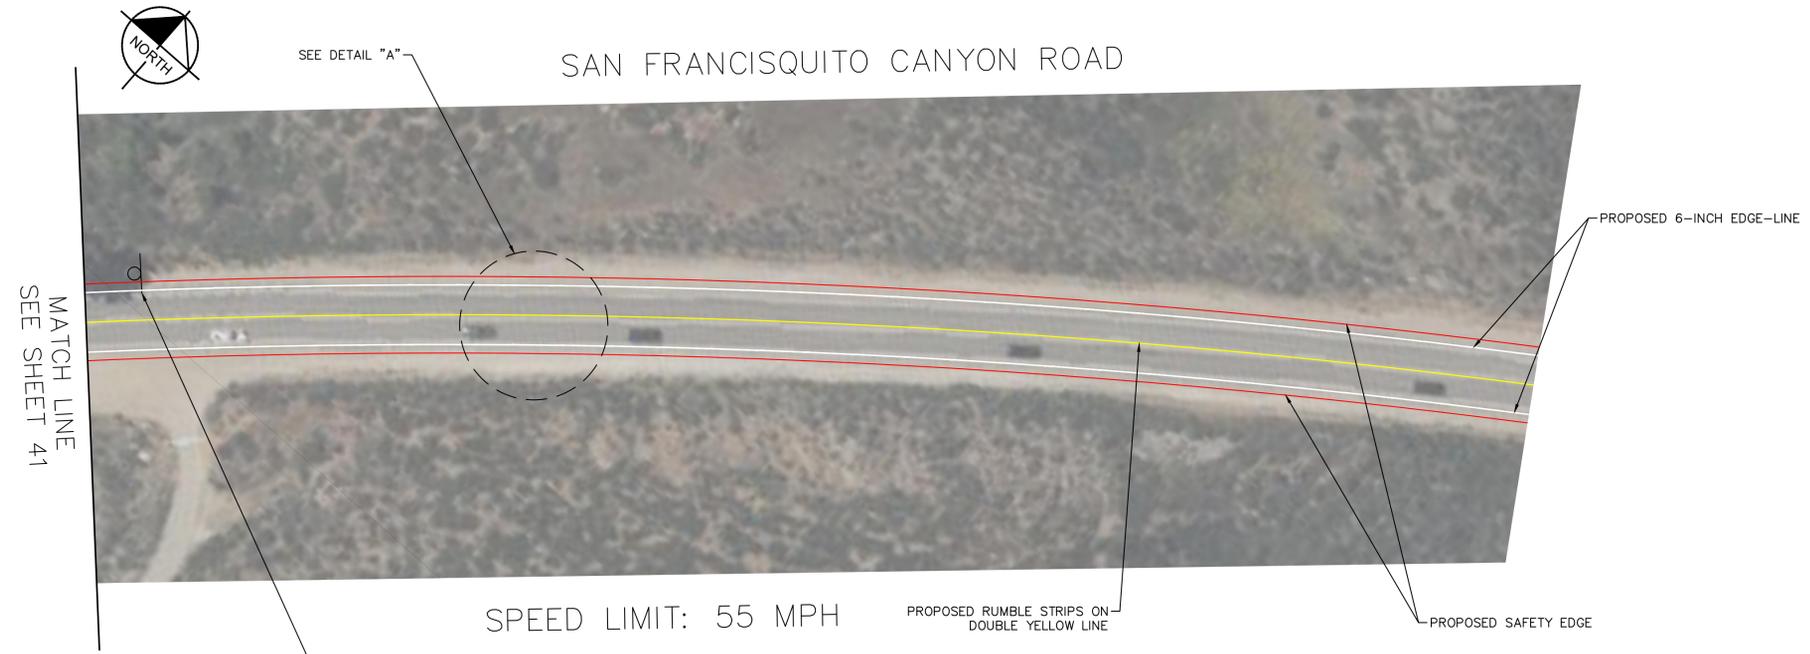

DETAIL "A"
(NOT TO SCALE)



LOS ANGELES COUNTY PUBLIC WORKS TRAFFIC SAFETY AND MOBILITY DIVISION		
FOCUS AREAS SAN FRANCISQUITO CANYON ROAD FROM COPPER HILL DRIVE TO ELIZABETH LAKE ROAD		
SHEET 42 OF 49	NOT TO SCALE	

Plotted By: Phung, Martin Sheet Set: SFC6_Conceptual_Plans Layout: Focus Area 17 Date: February 04, 2025 08:25:06pm Path: K:\LDT_TRANS\099017023 - San Francisquito Canyon Road RSA Design\Plan Sheets\099017023 - Focus Areas 13-23.dwg
This document, together with the concepts and designs presented herein, is intended only for the specific purpose and client for which it was prepared. Reuse of and improper reliance on this document without written authorization and adaptation by Kimley-Horn and Associates, Inc. shall be without liability to Kimley-Horn and Associates, Inc.

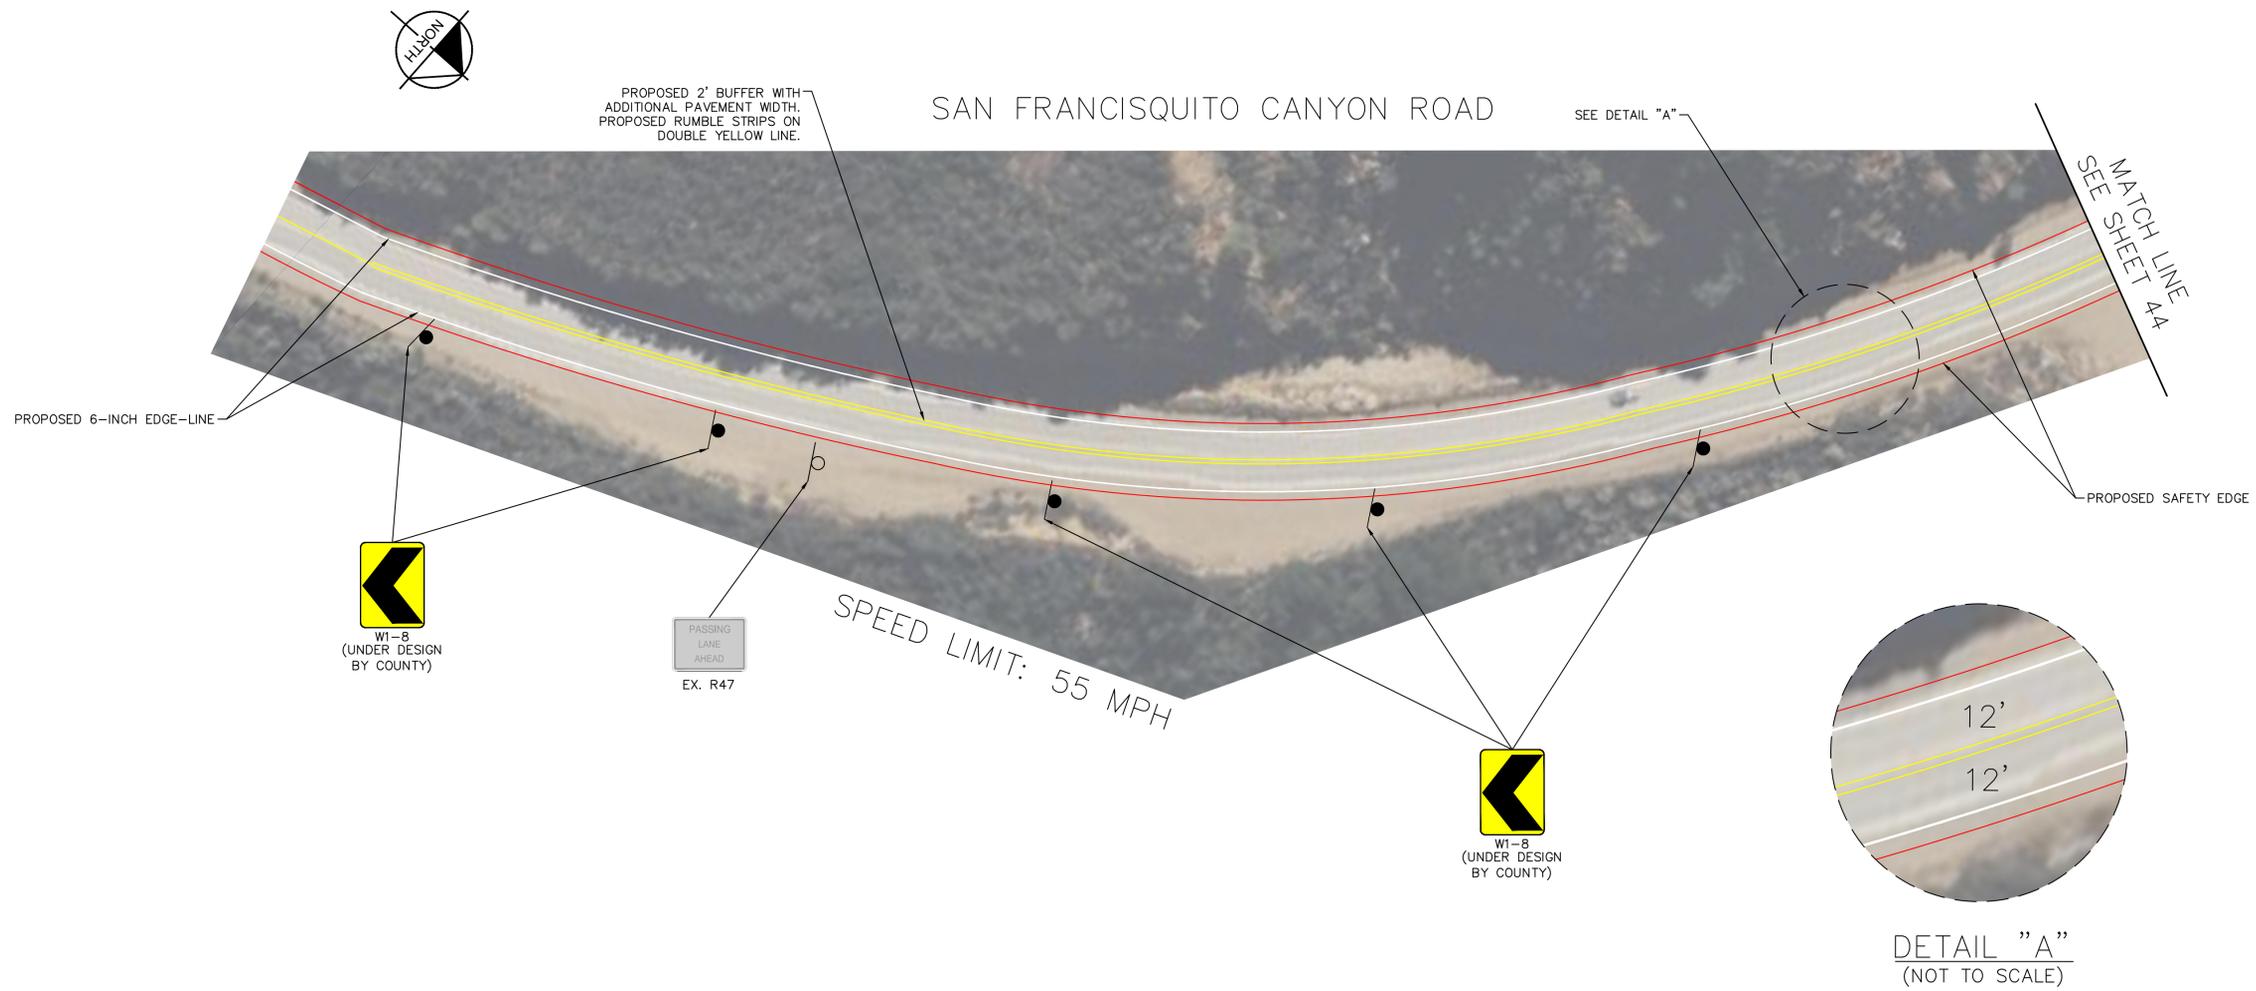


LOS ANGELES COUNTY PUBLIC WORKS TRAFFIC SAFETY AND MOBILITY DIVISION		
FOCUS AREAS SAN FRANCISQUITO CANYON ROAD FROM COPPER HILL DRIVE TO ELIZABETH LAKE ROAD		
SHEET 43 OF 49	NOT TO SCALE	

Plotted By: Phung, Martin Sheet Set: SFC6_Conceptual_Plans Layout: Focus Area 18 Date: February 04, 2025 08:25:16pm Path: K:\LDT_TRANSPORT\09807023 - San Francisco Canyon Road RSA Design\Plan Sheets\09807023 - Focus Area 13-23.dwg
This document, together with the concepts and designs presented herein, is intended only for the specific purpose and client for which it was prepared. Reuse of and improper reliance on this document without written authorization and adaptation by Kimley-Horn and Associates, Inc. shall be without liability to Kimley-Horn and Associates, Inc.

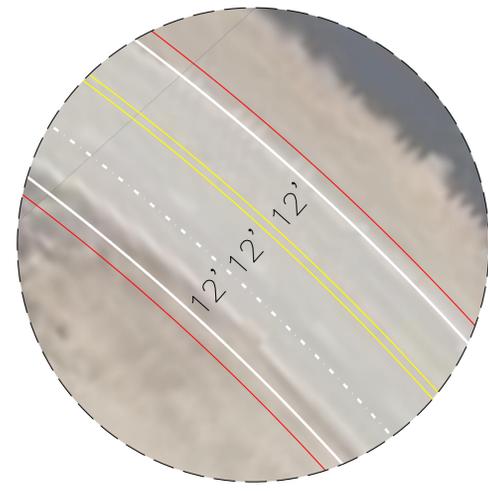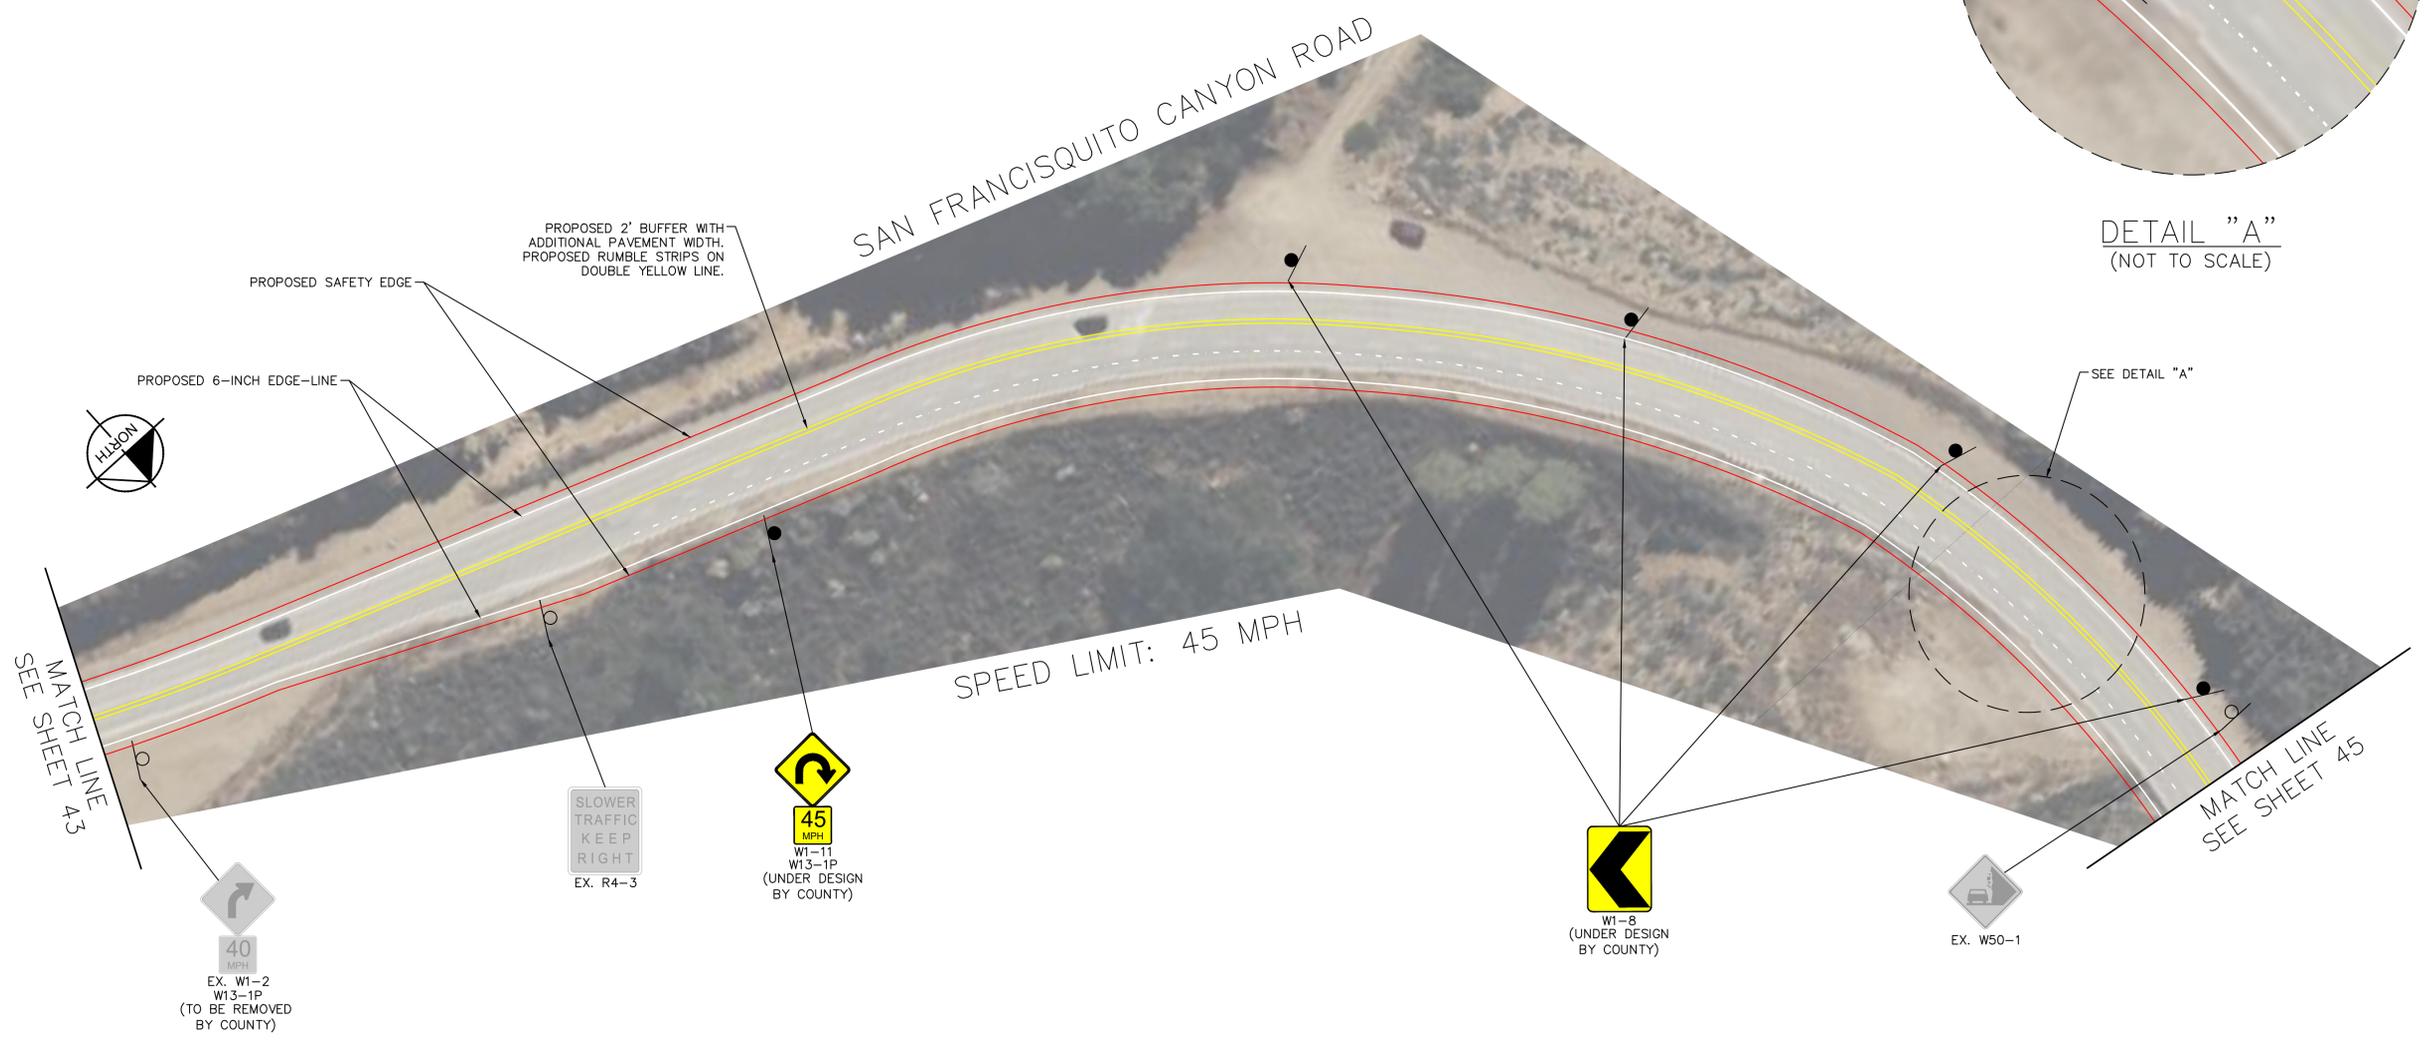


DETAIL "A"
(NOT TO SCALE)


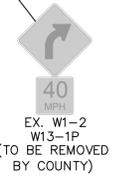


LOS ANGELES COUNTY PUBLIC WORKS TRAFFIC SAFETY AND MOBILITY DIVISION		
FOCUS AREAS SAN FRANCISQUITO CANYON ROAD FROM COPPER HILL DRIVE TO ELIZABETH LAKE ROAD		
SHEET 44 OF 49	NOT TO SCALE	

Plotted By: Phung, Martin Sheet Set: SFC6_Conceptual_Plans Layout: Focus Area 19 Date: February 04, 2025 08:25:25pm Path: K:\LDT_TRANS\099017023 - San Francisquito Canyon Road RSA Design\Plan Sheets\099017023 - Focus Areas 13-23.dwg
This document, together with the concepts and designs presented herein, is intended only for the specific purpose and client for which it was prepared. Reuse of and improper reliance on this document without written authorization and adaptation by Kimley-Horn and Associates, Inc. shall be without liability to Kimley-Horn and Associates, Inc.

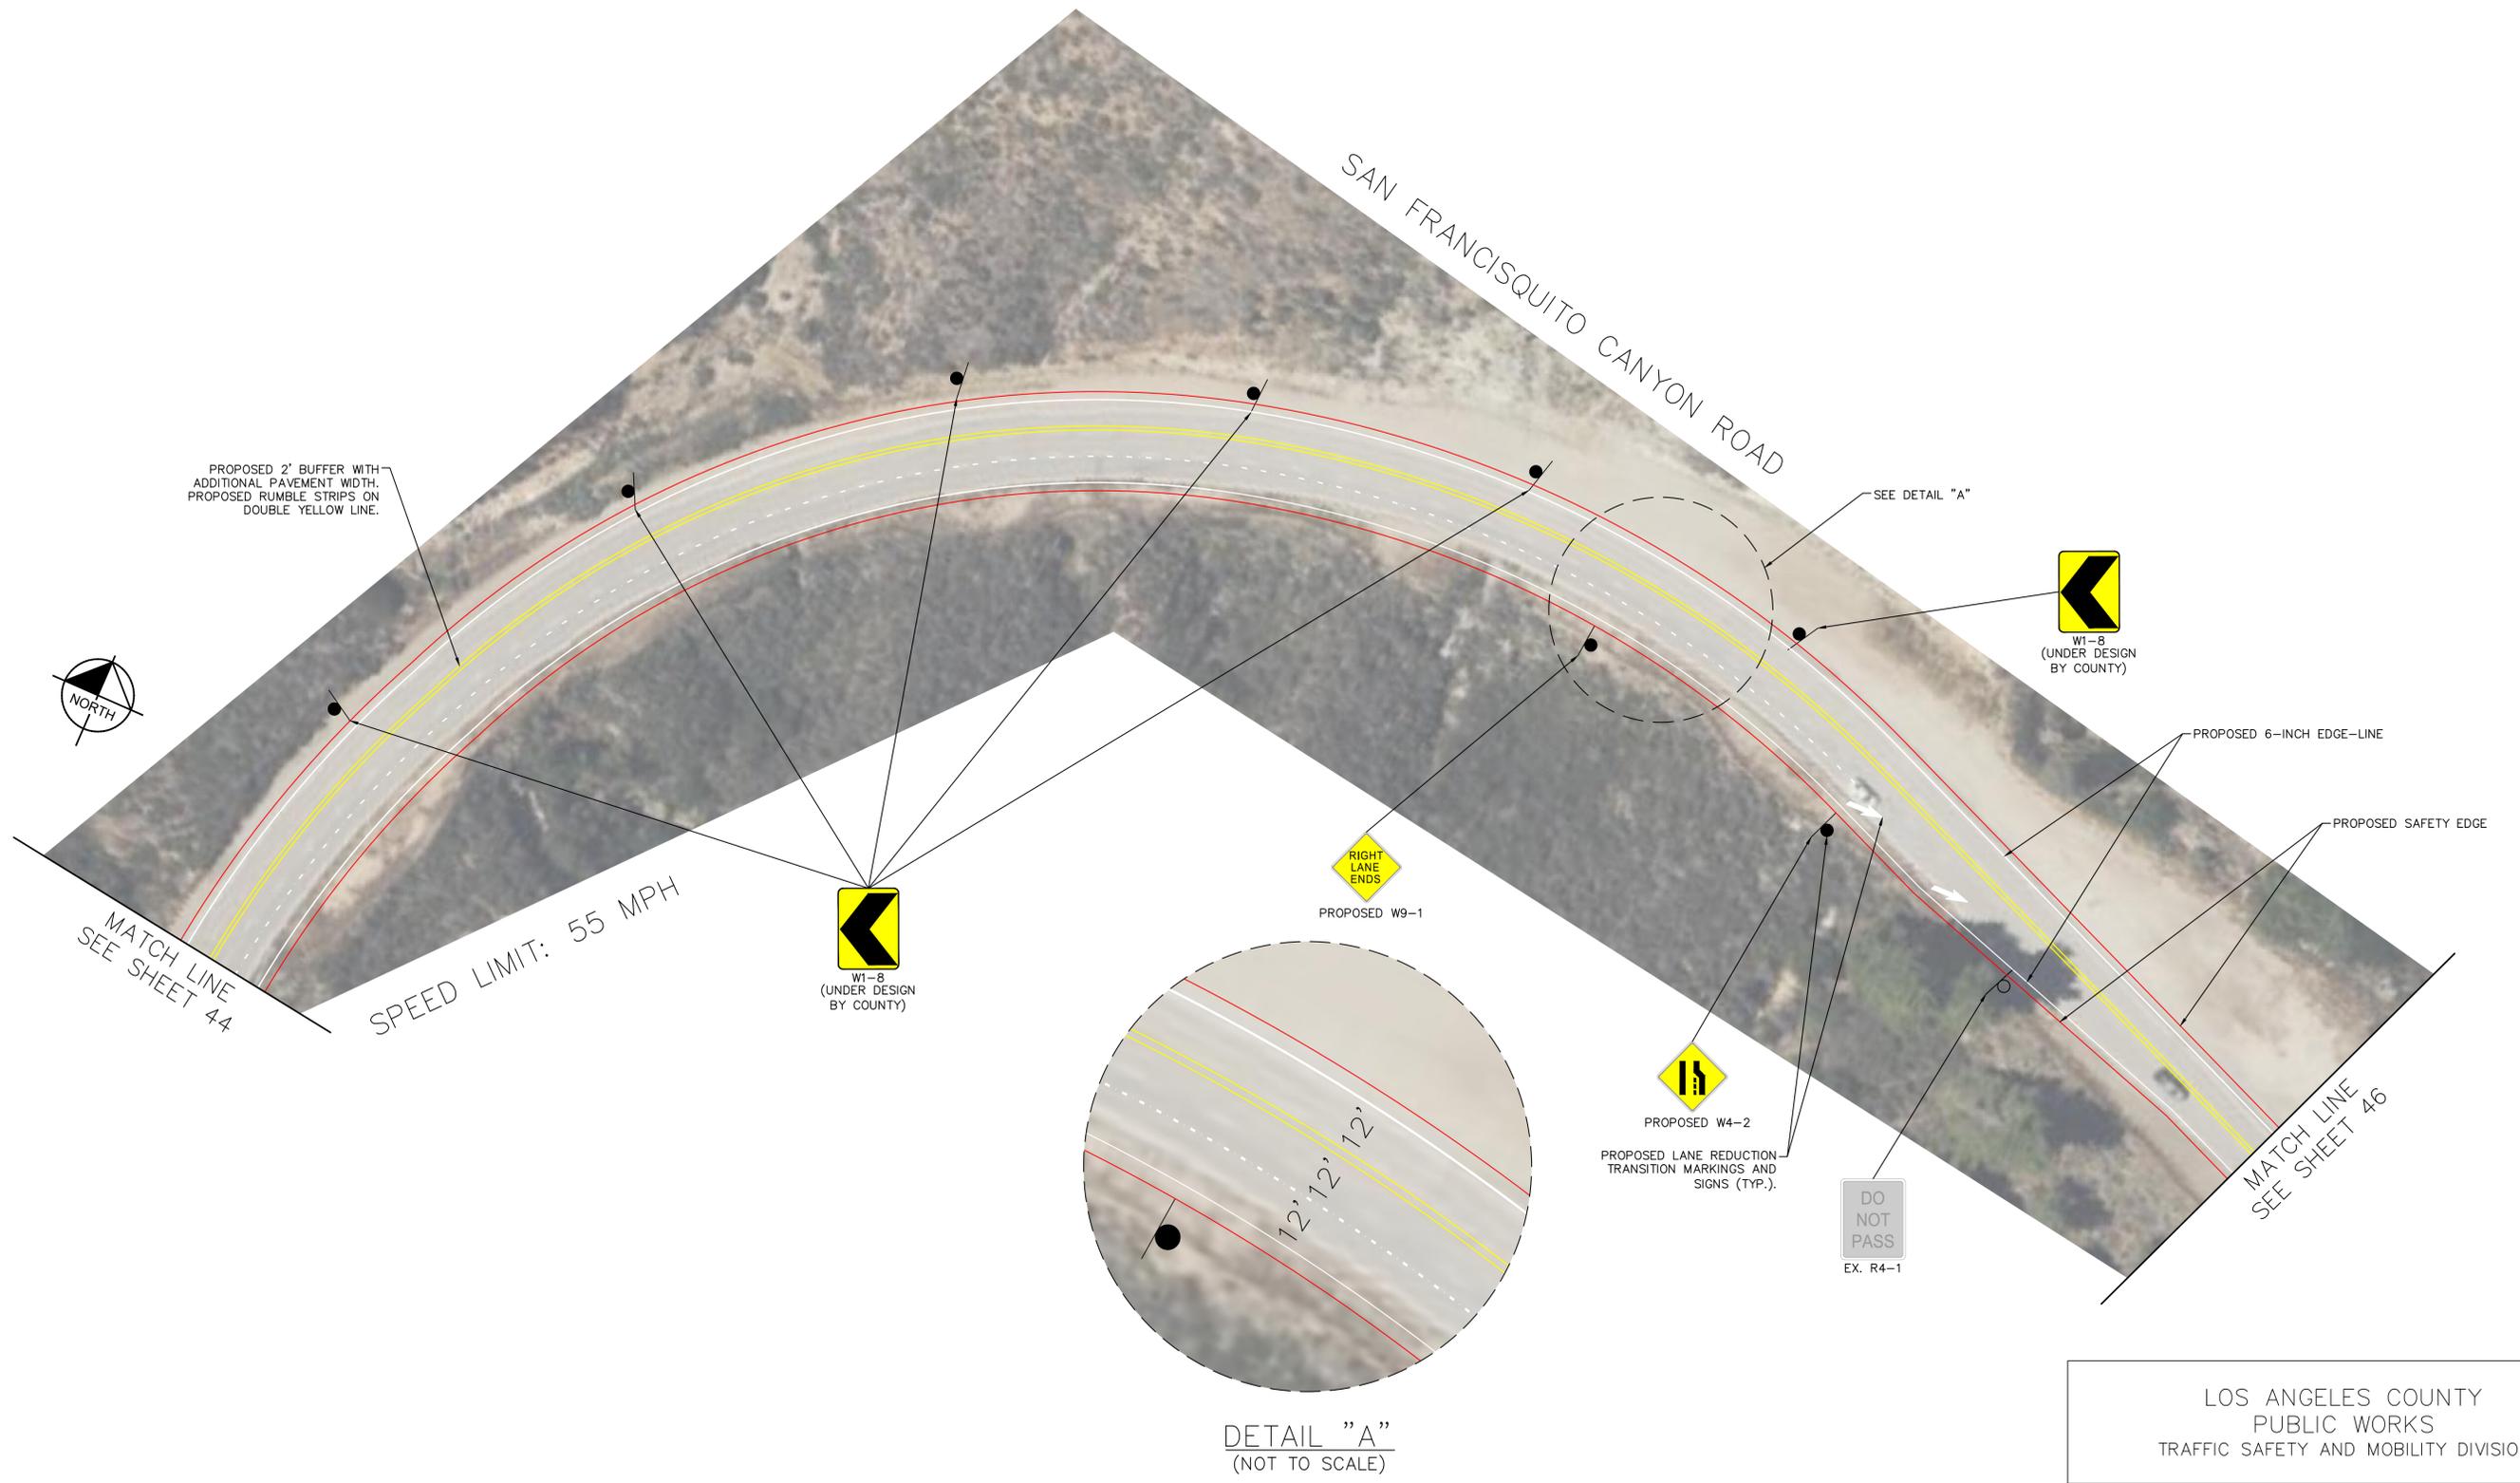

LOS ANGELES COUNTY PUBLIC WORKS TRAFFIC SAFETY AND MOBILITY DIVISION		
FOCUS AREAS SAN FRANCISQUITO CANYON ROAD FROM COPPER HILL DRIVE TO ELIZABETH LAKE ROAD		
SHEET 45 OF 49	NOT TO SCALE	

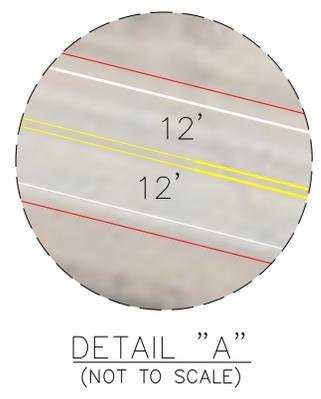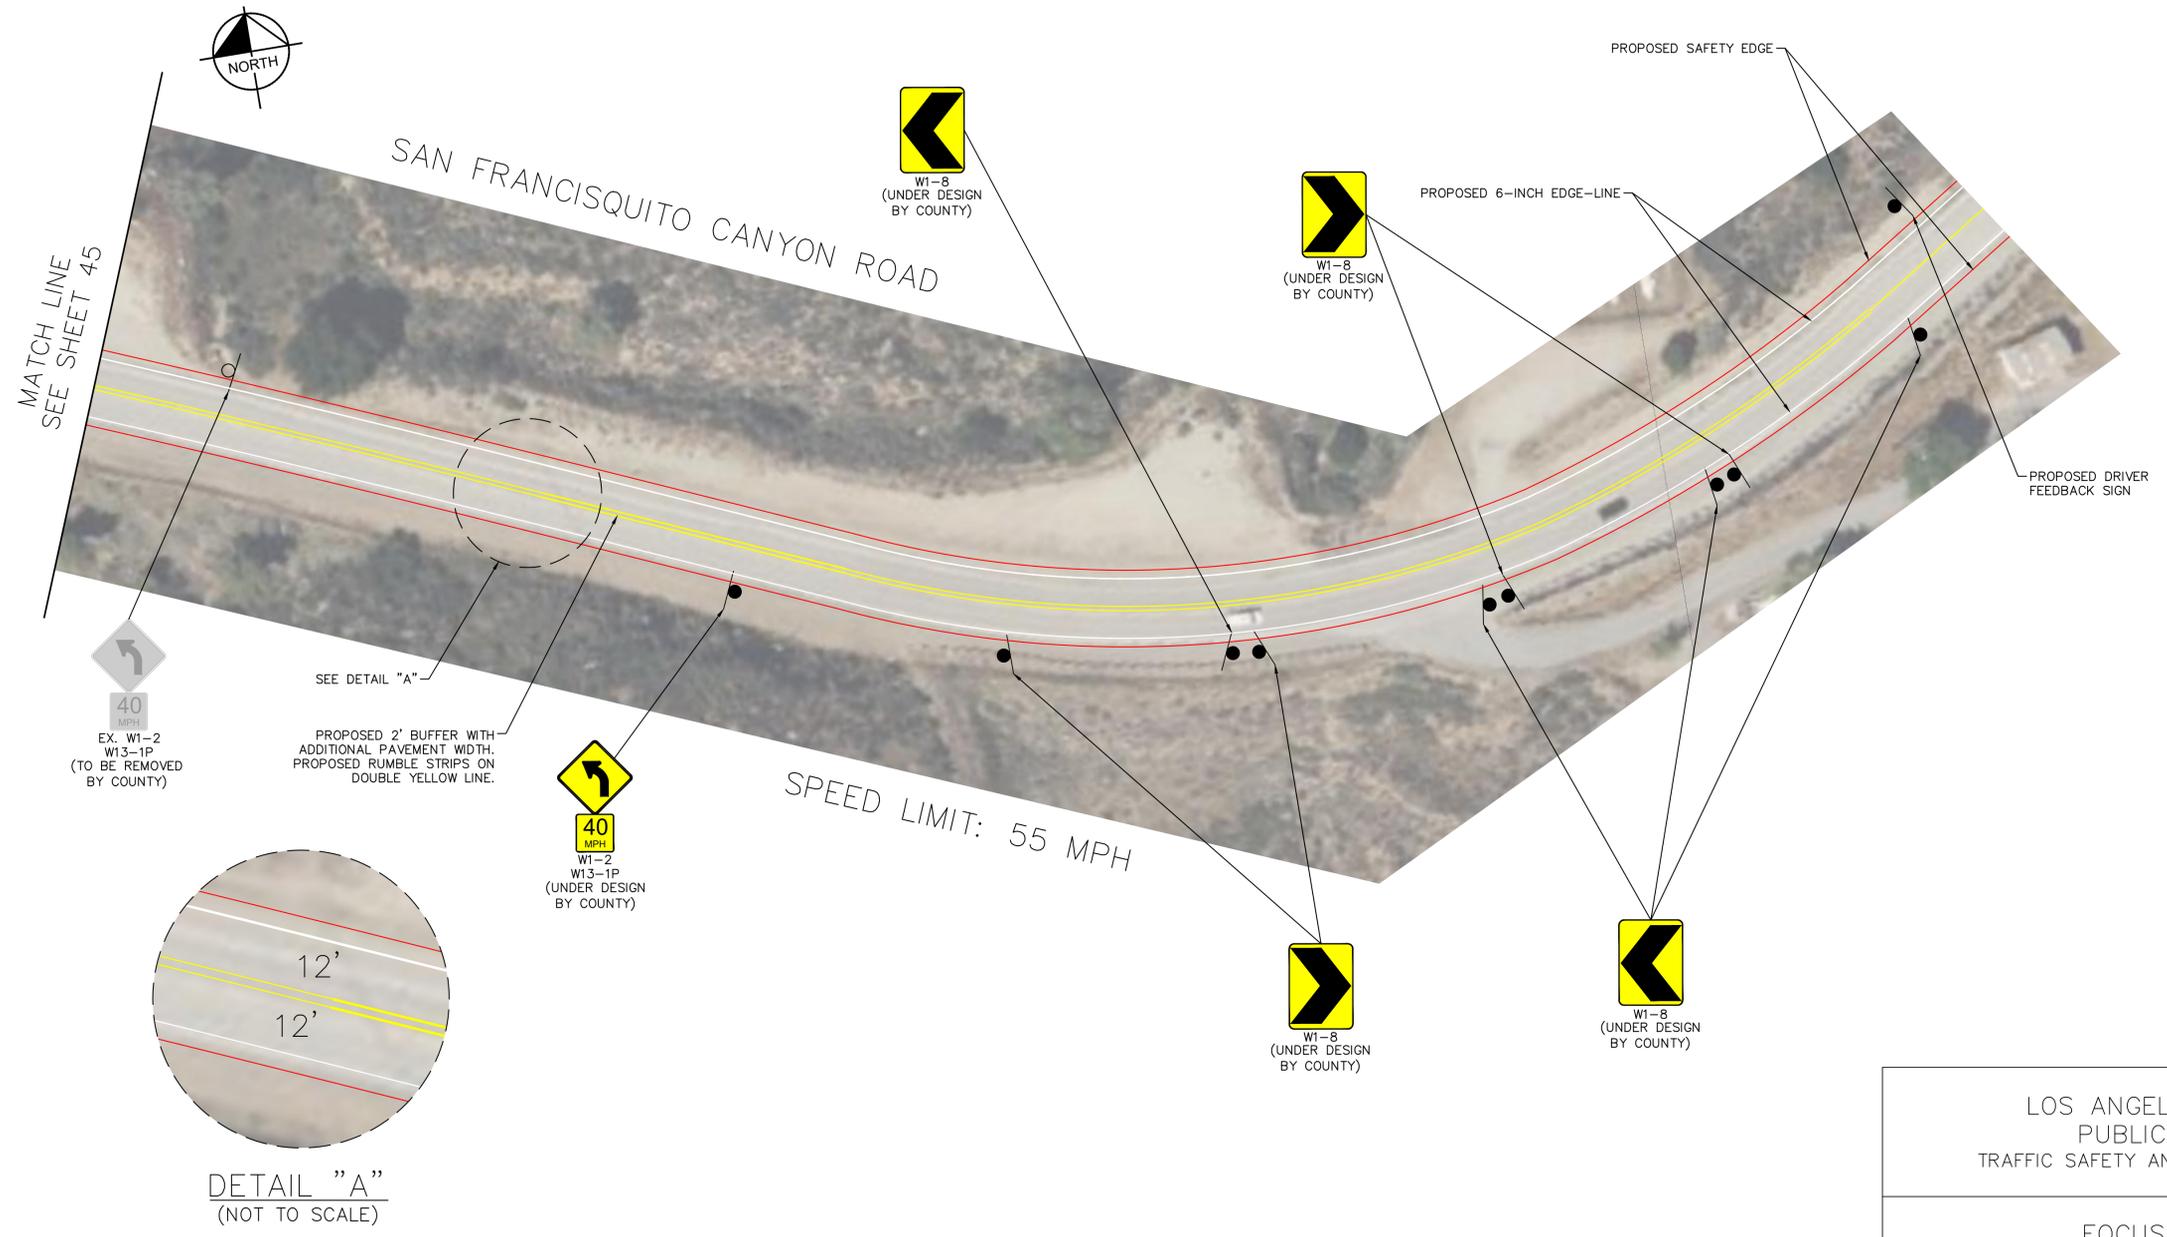


LOS ANGELES COUNTY
 PUBLIC WORKS
 TRAFFIC SAFETY AND MOBILITY DIVISION

FOCUS AREAS
 SAN FRANCISQUITO CANYON ROAD
 FROM COPPER HILL DRIVE TO ELIZABETH LAKE ROAD



SHEET 46 OF 49	NOT TO SCALE
----------------	--------------

Plotted By: Phung, Martin Sheet Set: SFC6_Conceptual_Plans Layout: Focus Area 21 Date: February 04, 2025 08:25:45pm Path: K:\LDT_TRANS\099017023 - San Francisquito Canyon Road RSA Design\Plan Sheets\099017023 - Focus Areas 13-23.dwg
 This document, together with the concepts and designs presented herein, is intended only for the specific purpose and client for which it was prepared. Reuse of and improper reliance on this document without written authorization and adaptation by Kimley-Horn and Associates, Inc. shall be without liability to Kimley-Horn and Associates, Inc.

SAN FRANCISQUITO CANYON ROAD

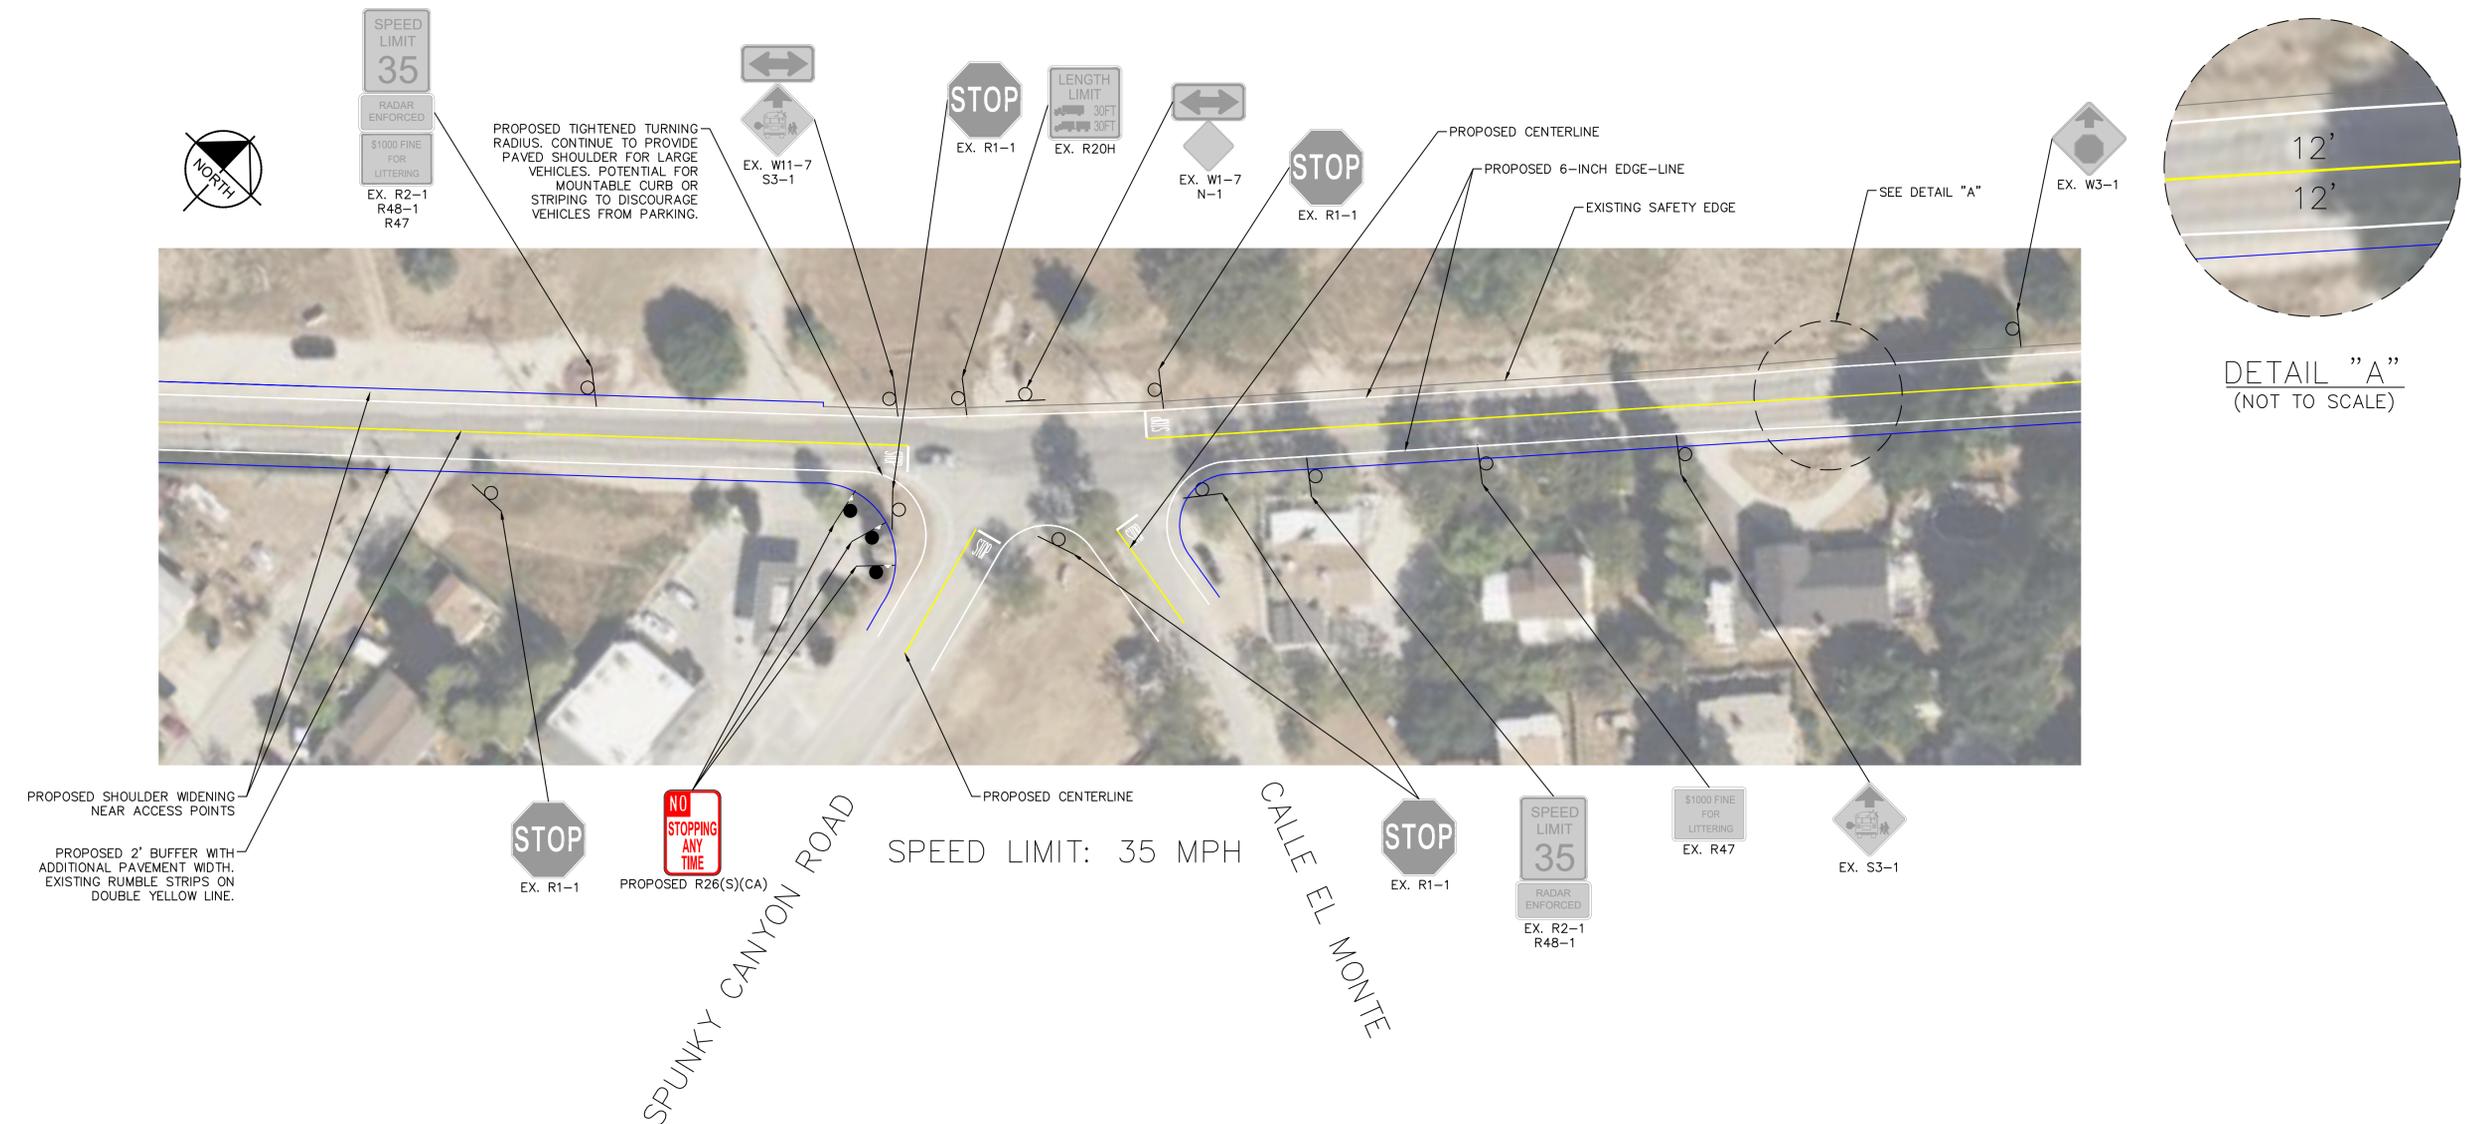

LOS ANGELES COUNTY PUBLIC WORKS TRAFFIC SAFETY AND MOBILITY DIVISION		
FOCUS AREAS SAN FRANCISQUITO CANYON ROAD FROM COPPER HILL DRIVE TO ELIZABETH LAKE ROAD		
SHEET 47 OF 49	NOT TO SCALE	

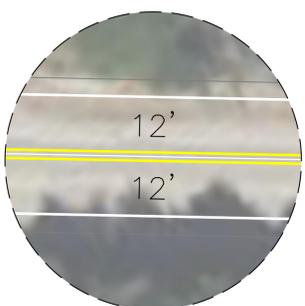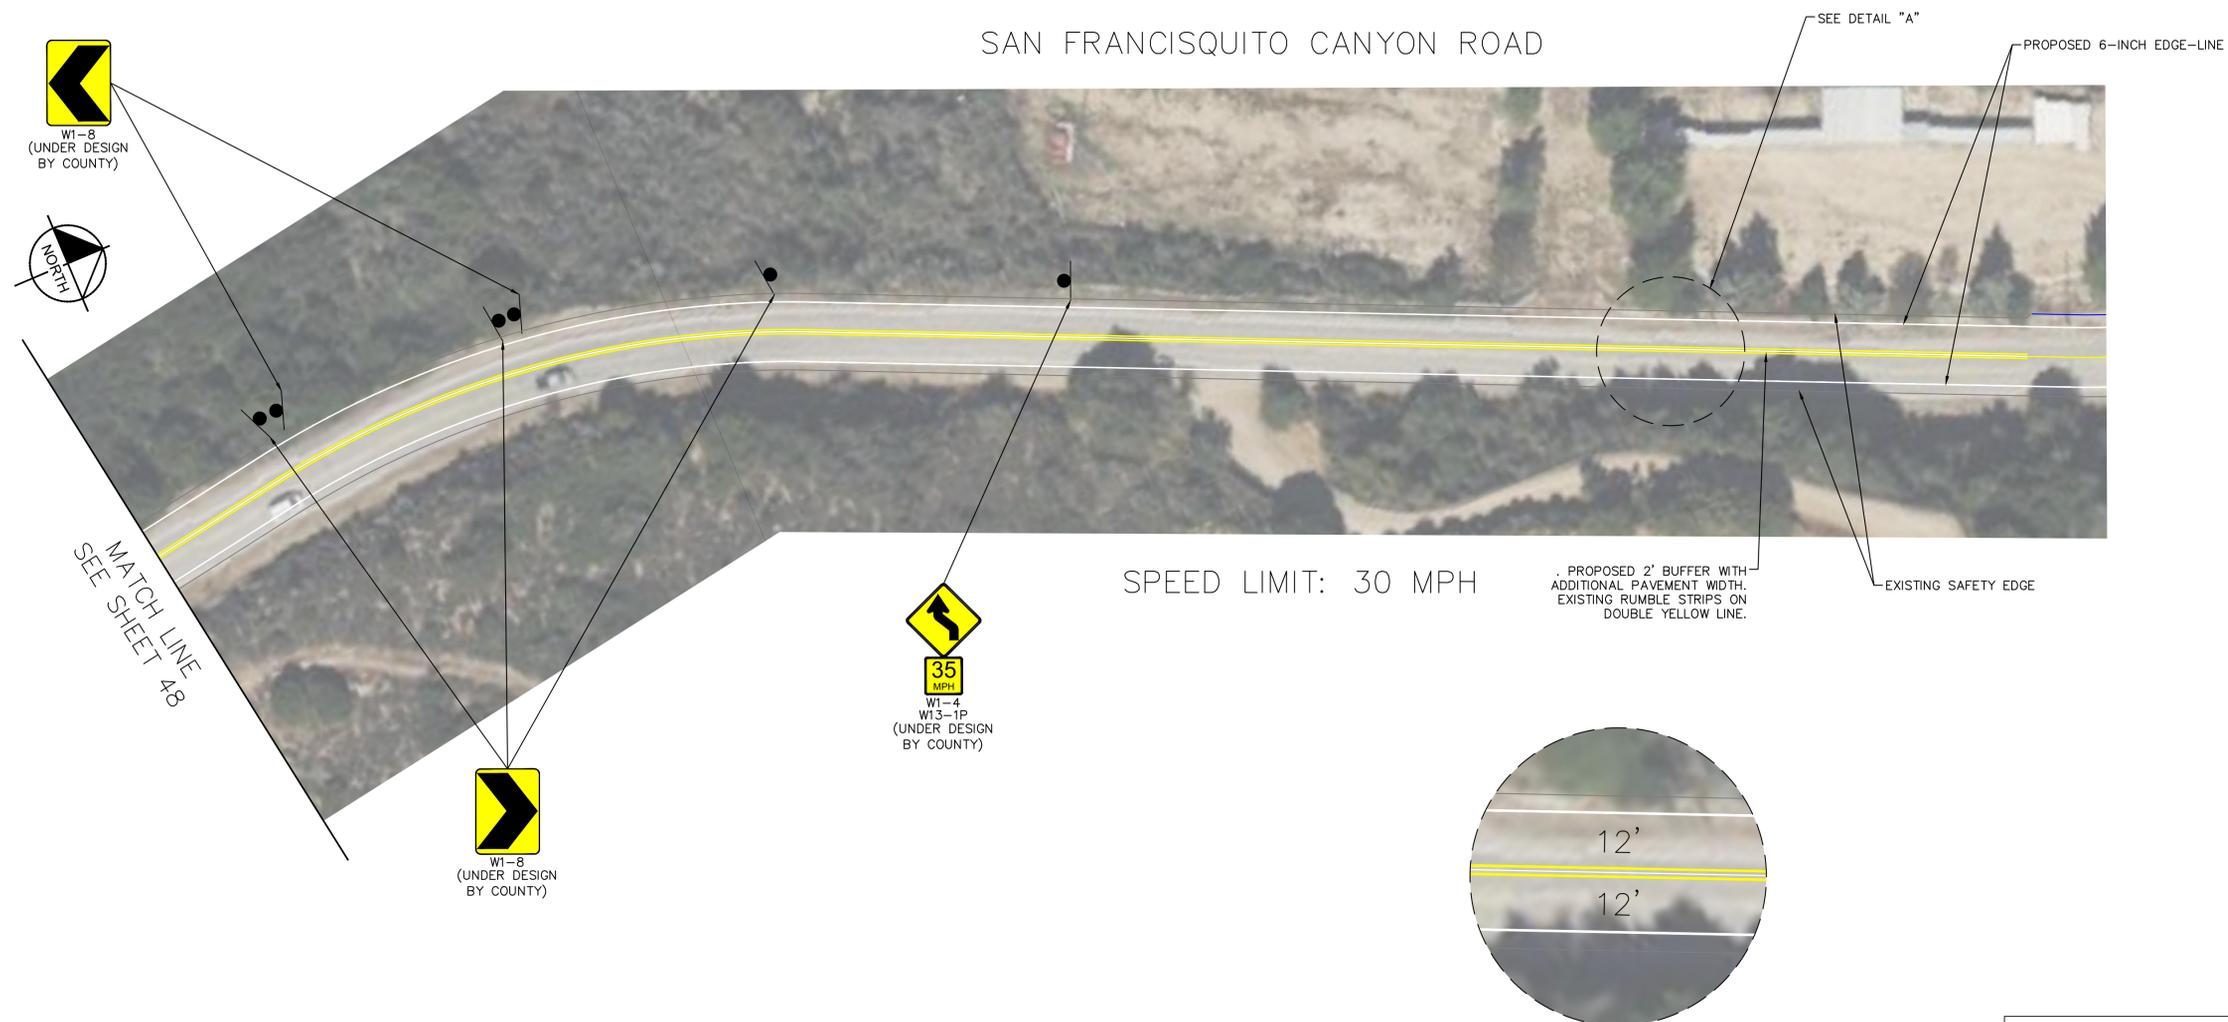

DETAIL "A"
(NOT TO SCALE)

LOS ANGELES COUNTY PUBLIC WORKS TRAFFIC SAFETY AND MOBILITY DIVISION		
FOCUS AREAS SAN FRANCISQUITO CANYON ROAD FROM COPPER HILL DRIVE TO ELIZABETH LAKE ROAD		
SHEET 49 OF 49	NOT TO SCALE	