

COUNTY OF  
LOS  
ANGELES

COUNTY



OF

LOS ANGELES

CITY

OF

THIS MAP IS INTENDED FOR  
USE ONLY AS OPERATIONS  
MAP BY LOS ANGELES  
COUNTY SEWER  
MAINTENANCE DISTRICTS.  
LOS ANGELES COUNTY  
EXPRESSLY DISCLAIMS ANY  
LIABILITY FOR ANY  
INACCURACIES WHICH MAY  
BE PRESENT IN THIS MAP.

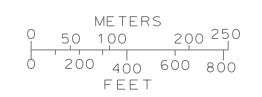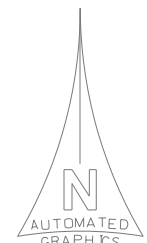

LEGEND


- CLAY SEWERS MAINTAINED BY SMD, 8" UNLESS OTHERWISE NOTED
- PLASTIC SEWERS
- CONCRETE SEWERS
- CLAY SEWERS, LINED
- CEMENT SEWERS, LINED
- FORCE MANS
- - - SEWERS NOT MAINTAINED BY SMD
- - - TRUNK SEWERS
- - - CITY BOUNDARY
- STANDARD MANHOLE
- △ DROP MANHOLE
- SHALLOW MANHOLE
- ◇ TRAP MANHOLE
- ⊕ WEIR MANHOLE
- C.D. CLEANOUT
- L.H. LAMP HOLE
- PUMP STATION

TOTAL MH'S THIS MAP: 127

SEE SHT. NO. N-1373

P.C. 117 5 3 - AMEND

SEE SHT. NO. 1459

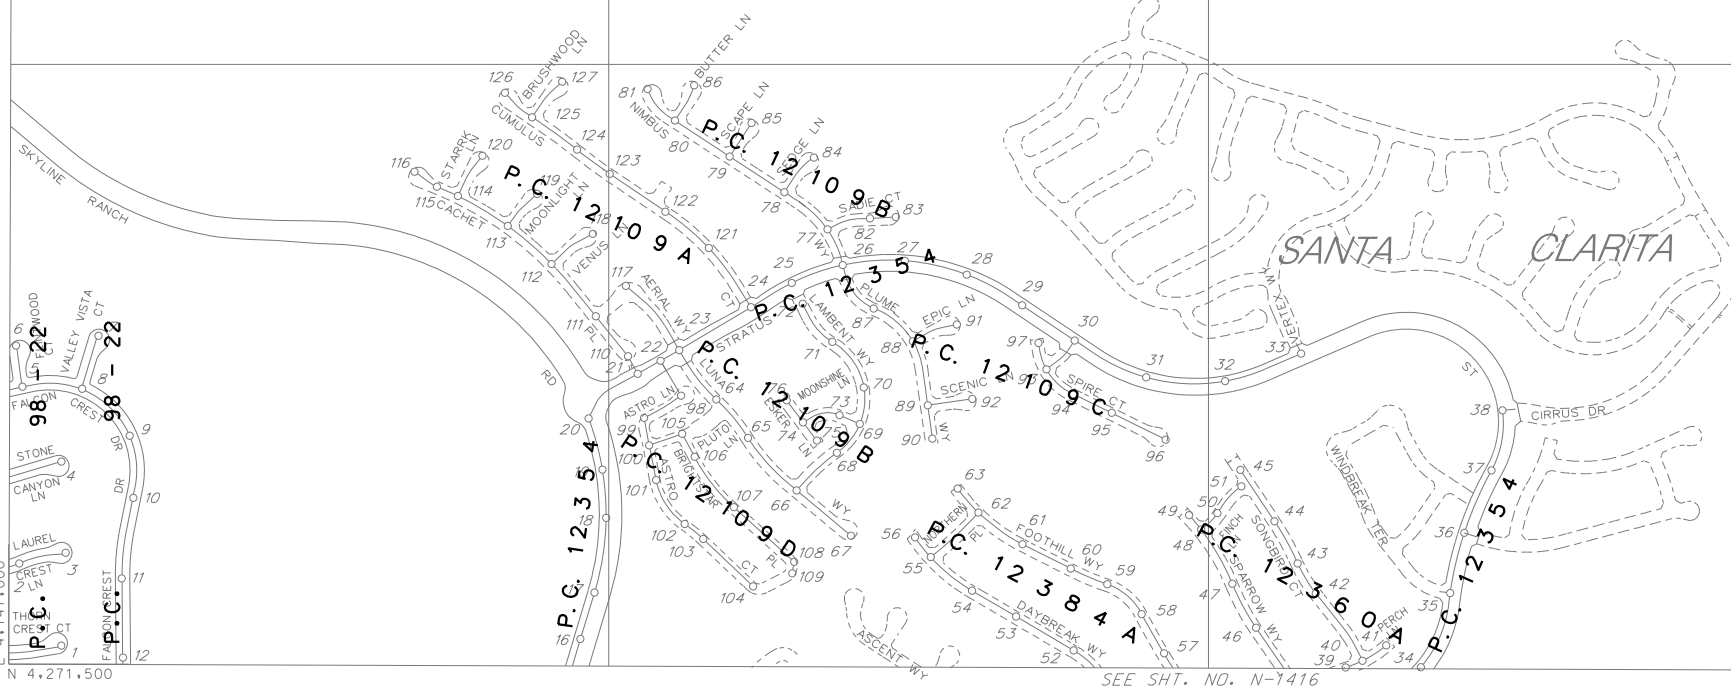

U 4.147.000  
N 4.271.500

SEE SHT. NO. N-1416

MAP REV.  
11-24-21

N-1415

MAP REV  
11-24-21  
DATA BASE REV  
07-29-21

CONSOLIDATED S.M.D.

N-1415