

# Map of the Machado Tract



situate in the City and County of Los Angeles California  
containing  $9\frac{9}{100}$  acres  
surveyed in August 1872  
by Geo. Hansen & L. Seibold.


Courses are magnetic  
Scale one inch to 40 ft. Variation  $14^{\circ} E$

Certified as Map  
referred to in this  
Partition  
J. H. Lander  
Referee.

No. 1  
 $4\frac{39}{100}$  acs  
Ramona S. de M.

4<sup>th</sup> St.

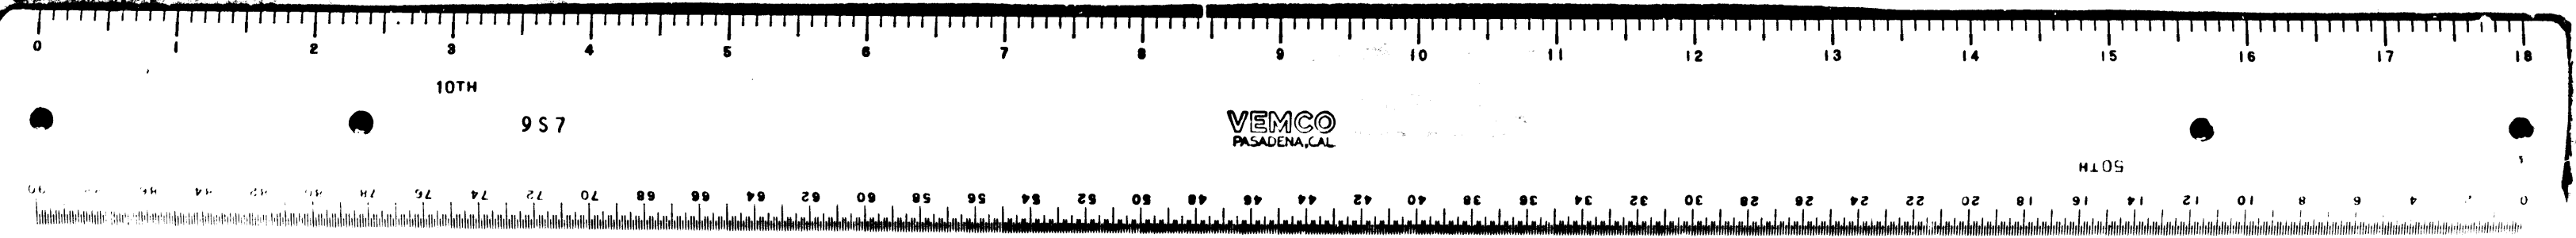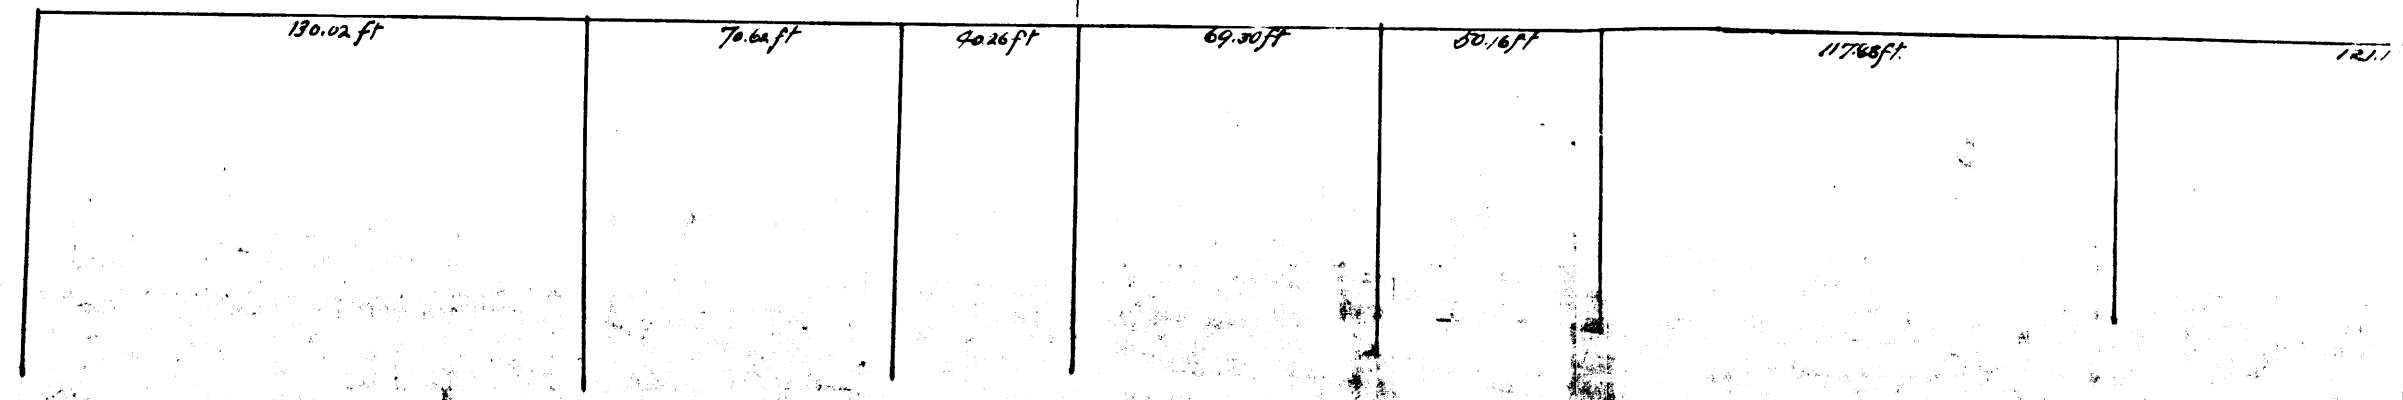

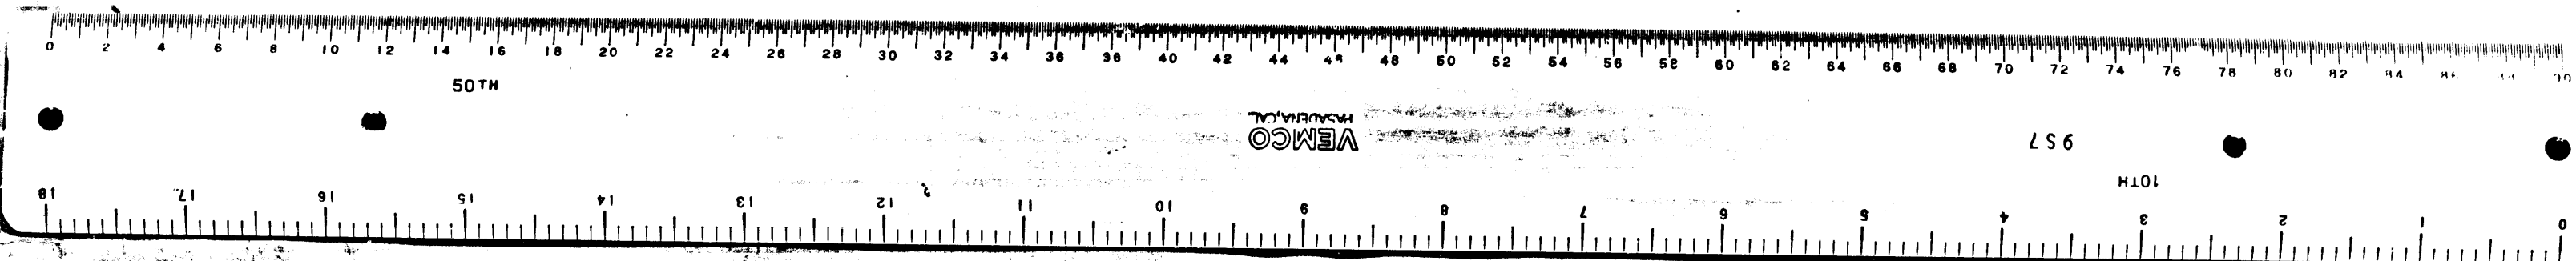


Catalina Moreno

2  
C.F.34

Nº 1  
139/100 ACs  
Armonia S. de Machado


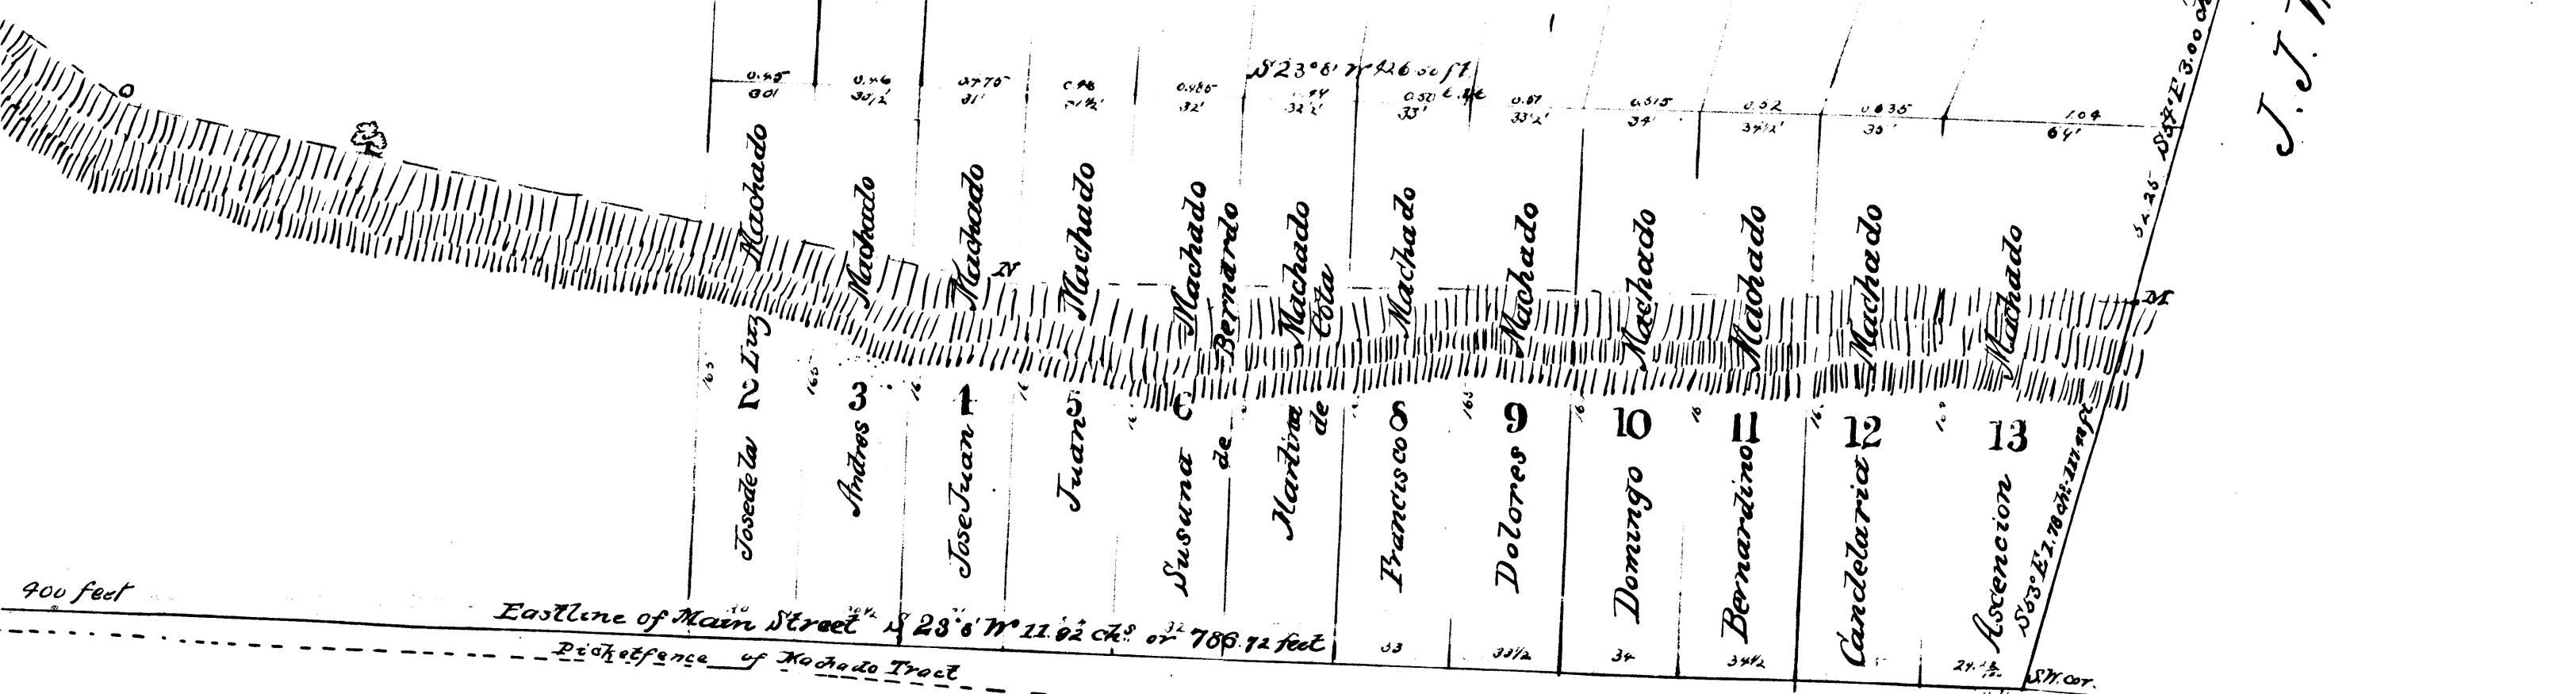

J. J. Warner

Main Street

5th St.

District Court  
No. 1873.

