

17th District Court
 Los Angeles County Cal. Case # 2006
 Partition by
 Ygnacio Machado et al.

Filed July 10, 1872
 G.W. Potts Clerk
 By J.W. Gillette
 Dep.

MAP
 OF THE
 TRACTS OF LAND N^o 1 & 2
 OF THE

ALLOTMENT OF ANDRES, JOSÉ ANTONIO,
 RAFAEL, & CRISTOBAL MACHADO
 IN THE
 RANCHO LA BALLONA
 IN
 THE COUNTY OF LOS ANGELES CAL.
 SHOWING THE

SUBDIVISION

OF THE SAME MADE JUNE 1872

BY

MANUEL F. CORONEL } ARBITRATORS
 A.W. HUTTON }

SURVEY MADE UNDER THE DIRECTION OF SAID
 ARBITRATORS JUNE 1872

BY HANSEN & SEFOLD
 True Courses
 Variation of magnetic needle 14°45' E
 Scale of 1 inch to 10 chains

Partition of Tract No 2

Station Course Dist.

Rafael Machado

Rock in Near	S 52° E	14.19
St. 10 of ditch	N 61 1/2° E	0.75
Stake	S 21 1/2° E	10.50
Stake M.G.R.M.	N 77° W	0.16
	N 37 1/2° W	1.30
Willow fence	N 29° W	1.70
Cottonwood	N 39° W	13.20
Corner of fence	N 31 1/2° E	4.45


to the place of beginning
 containing 4 1/2 ac^s of 1st class land
 and 7.26 acres of 3^d class land

Andres Machado

Corner of fence	S 31 1/2° W	57.07
of W. of El Young	S 54° E	19.50
Corner of Young		
St. 12 of meanders up along		
channel of creek		
North Easterly to South West line of		
San Pedro Road		
Thence	N 37 1/2° W	1.30
Willow fence	N 29° W	1.70
Cottonwood	N 39° W	13.20

to the place of beginning
 containing 71.29 acres of 1st class land
 and 15.37 acres of 3^d class land.

We hereby certify that this is
 one of the maps referred to
 in our award and in the several
 deeds between the parties here-
 to of this date
 July 6, 1872.
 A.W. Hutton
 M.F. Coronel
 Arbitrators

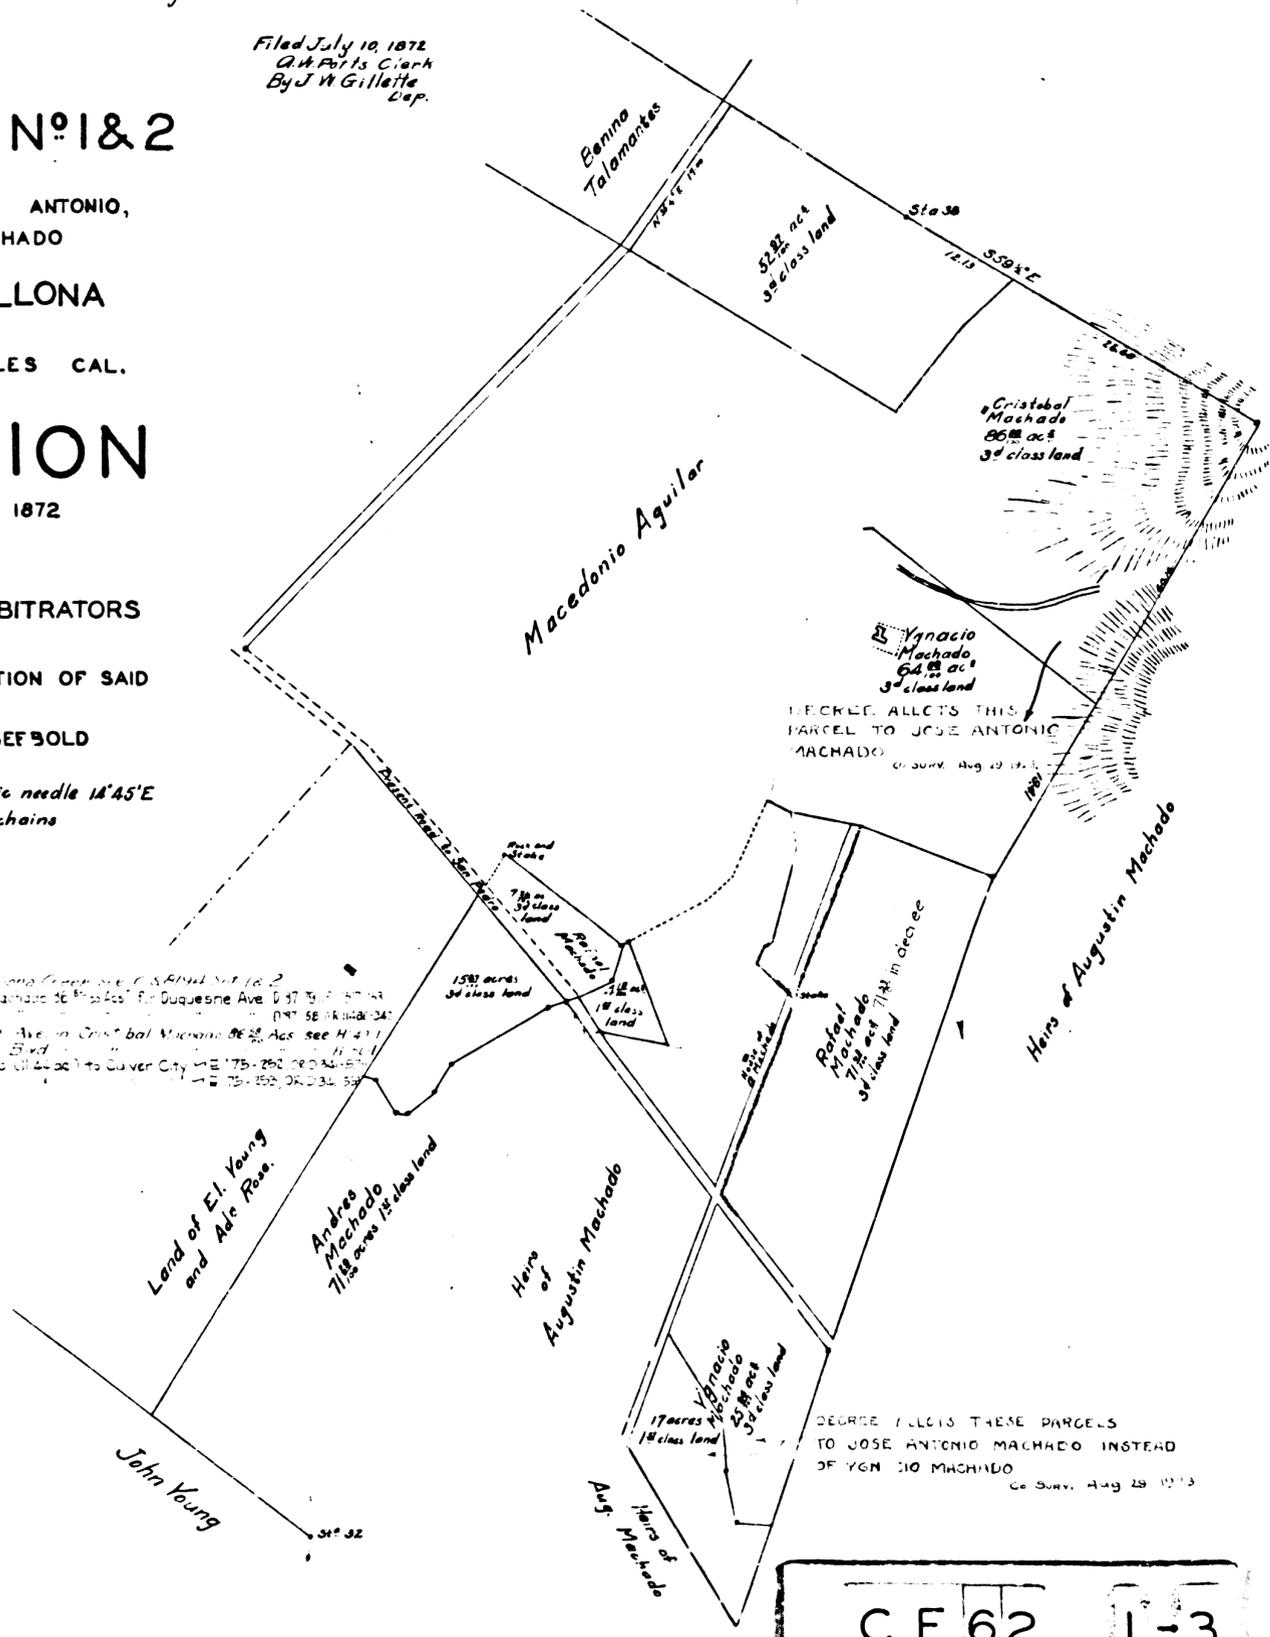

Partition of Tract No 1

Station Course Distance

Cristobal Machado

S 30 Est. Bdy	S 59 1/2° E	12.10
St. 1 meander of	S 47° W	7.00
Balona Creek		
St. 2 of Bdy	S 30 1/2° W	10.00
St. 3 of Bdy	N 60° W	31.60
Star of Bdy	N 30 1/2° E	17.00
East Bdy of Rancho	S 34 1/2° E	19.00

containing 52.97 ac^s

Cristobal Machado

St. 1 Bal. Creek	S 47° W	7.00
St. 2 Creek	S 30 1/2° W	10.00
St. 3 Bal. Crk	S 77 1/2° W	10.50
St. 4 Creek	S 11° W	1.06
Dir. to E.M.R.M.	S 61° E	0.50
St. 5 in Div. Line	S 71° E	0.61
do	S 61° E	1.75
3 rd Spring	S 49 1/2° E	2.460
St. 6 in line of	N 30° E	31.00
Tract No 1		
St. 7 Est. Bdy	N 59 1/2° W	26.60

to the place of Beginning
 containing 86.88 acres

Rafael Machado

St. 14 Meander	S 17 1/2° E	4.00
of Balona Creek		
St. 15 do	S 17° W	9.50
St. 16 do	S 60 1/2° W	1.00
St. 17 do	S 27° W	2.90
Dir. line of	S 50° E	5.00
Ang. Machado		
Spring in Hill	S 23° W	20.27
St. 18		
Cor. of San Pedro	S 37° E	17.71
Cor. of fence	N 19 1/2° E	47.39
Stake near cor.	N 67 1/2° W	13.82
Stake in fence	S 65° W	0.60
Stake in Willow	N 71 1/2° W	6.33

to the place of beginning
 containing 71 1/2 ac^s

Ygnacio Machado

St. 1	S 11° W	0.94
St. 2 do	S 29° W	2.50
St. 3 do	S 50° W	1.50
St. 4 do	S 41° W	2.00
St. 5 do	S 26° W	7.00
St. 6 do	S 16° W	6.00
St. 7 do	S 9° E	4.50
St. 8 do	S 7 1/2° W	2.46
St. 9 do	S 65° E	1.40
St. 10 do	S 71 1/2° E	0.50
St. 11 do	S 71 1/2° E	6.33
Willow on side	N 66° E	0.60
Willow on side	S 67 1/2° E	13.82
Stake AM-YM	N 30° E	18.41
Stake CM-YM	N 49 1/2° W	2.460
3 rd Spring	N 61° W	1.75
Stake near Cr.	N 61° W	0.61

to place of beginning
 containing 64.88 acres.

Ygnacio Machado

Cor. of fence	S 23° W	20.27
Cor. of fence	S 32° E	20.00
Stake in fence	N 19° E	20.21
Cor. in S line	N 35° W	17.71

to B the place of beginning
 containing 17. acres 1st class
 and 26.88 ac^s 3^d class land.

C.F. 62 1-3