

MAP  
OF THE  
TRACT OF LAND NO 3

OF THE  
ALLOTMENT OF ANDRES, JOSE ANTONIO,  
RAFAEL & CRISTOBAL MACHADO AND OF THE  
120 ACRE TRACT OF YGNACIO MACHADO  
IN THE  
RANCHO LA BALLONA  
IN  
THE COUNTY OF LOS ANGELES CAL.  
SHOWING THE

SUBDIVISION

OF THE SAME MADE JUNE 1872  
BY

MANUEL F. CORONEL } ARBITRATORS  
A.W. HUTTON }

SURVEY MADE UNDER THE DIRECTION OF THE  
ARBITRATORS JUNE 1872

BY G. HANSEN & SEEBOLD  
True Courses

Variation of magnetic needle 14°45'E  
Scale 1 inch to 10 chains

17<sup>th</sup> Dist. Court  
Los Angeles Co.  
Case #2000


Partition by  
Ygnacio Machado  
et al.

Filed July 10, 1872.  
G.W. Potts, Clerk  
By J.W. Gillette,  
Dep.

We hereby certify that this is one  
of the maps referred to in our  
award & deeds between the several  
parties of this date.  
July 6<sup>th</sup> 1872

G.W. Hutton  
M.F. Coronel  
Arbitrators.

For of Maria & Rafael Machado Parties for St. pump - F113-106, OR. 38104-17

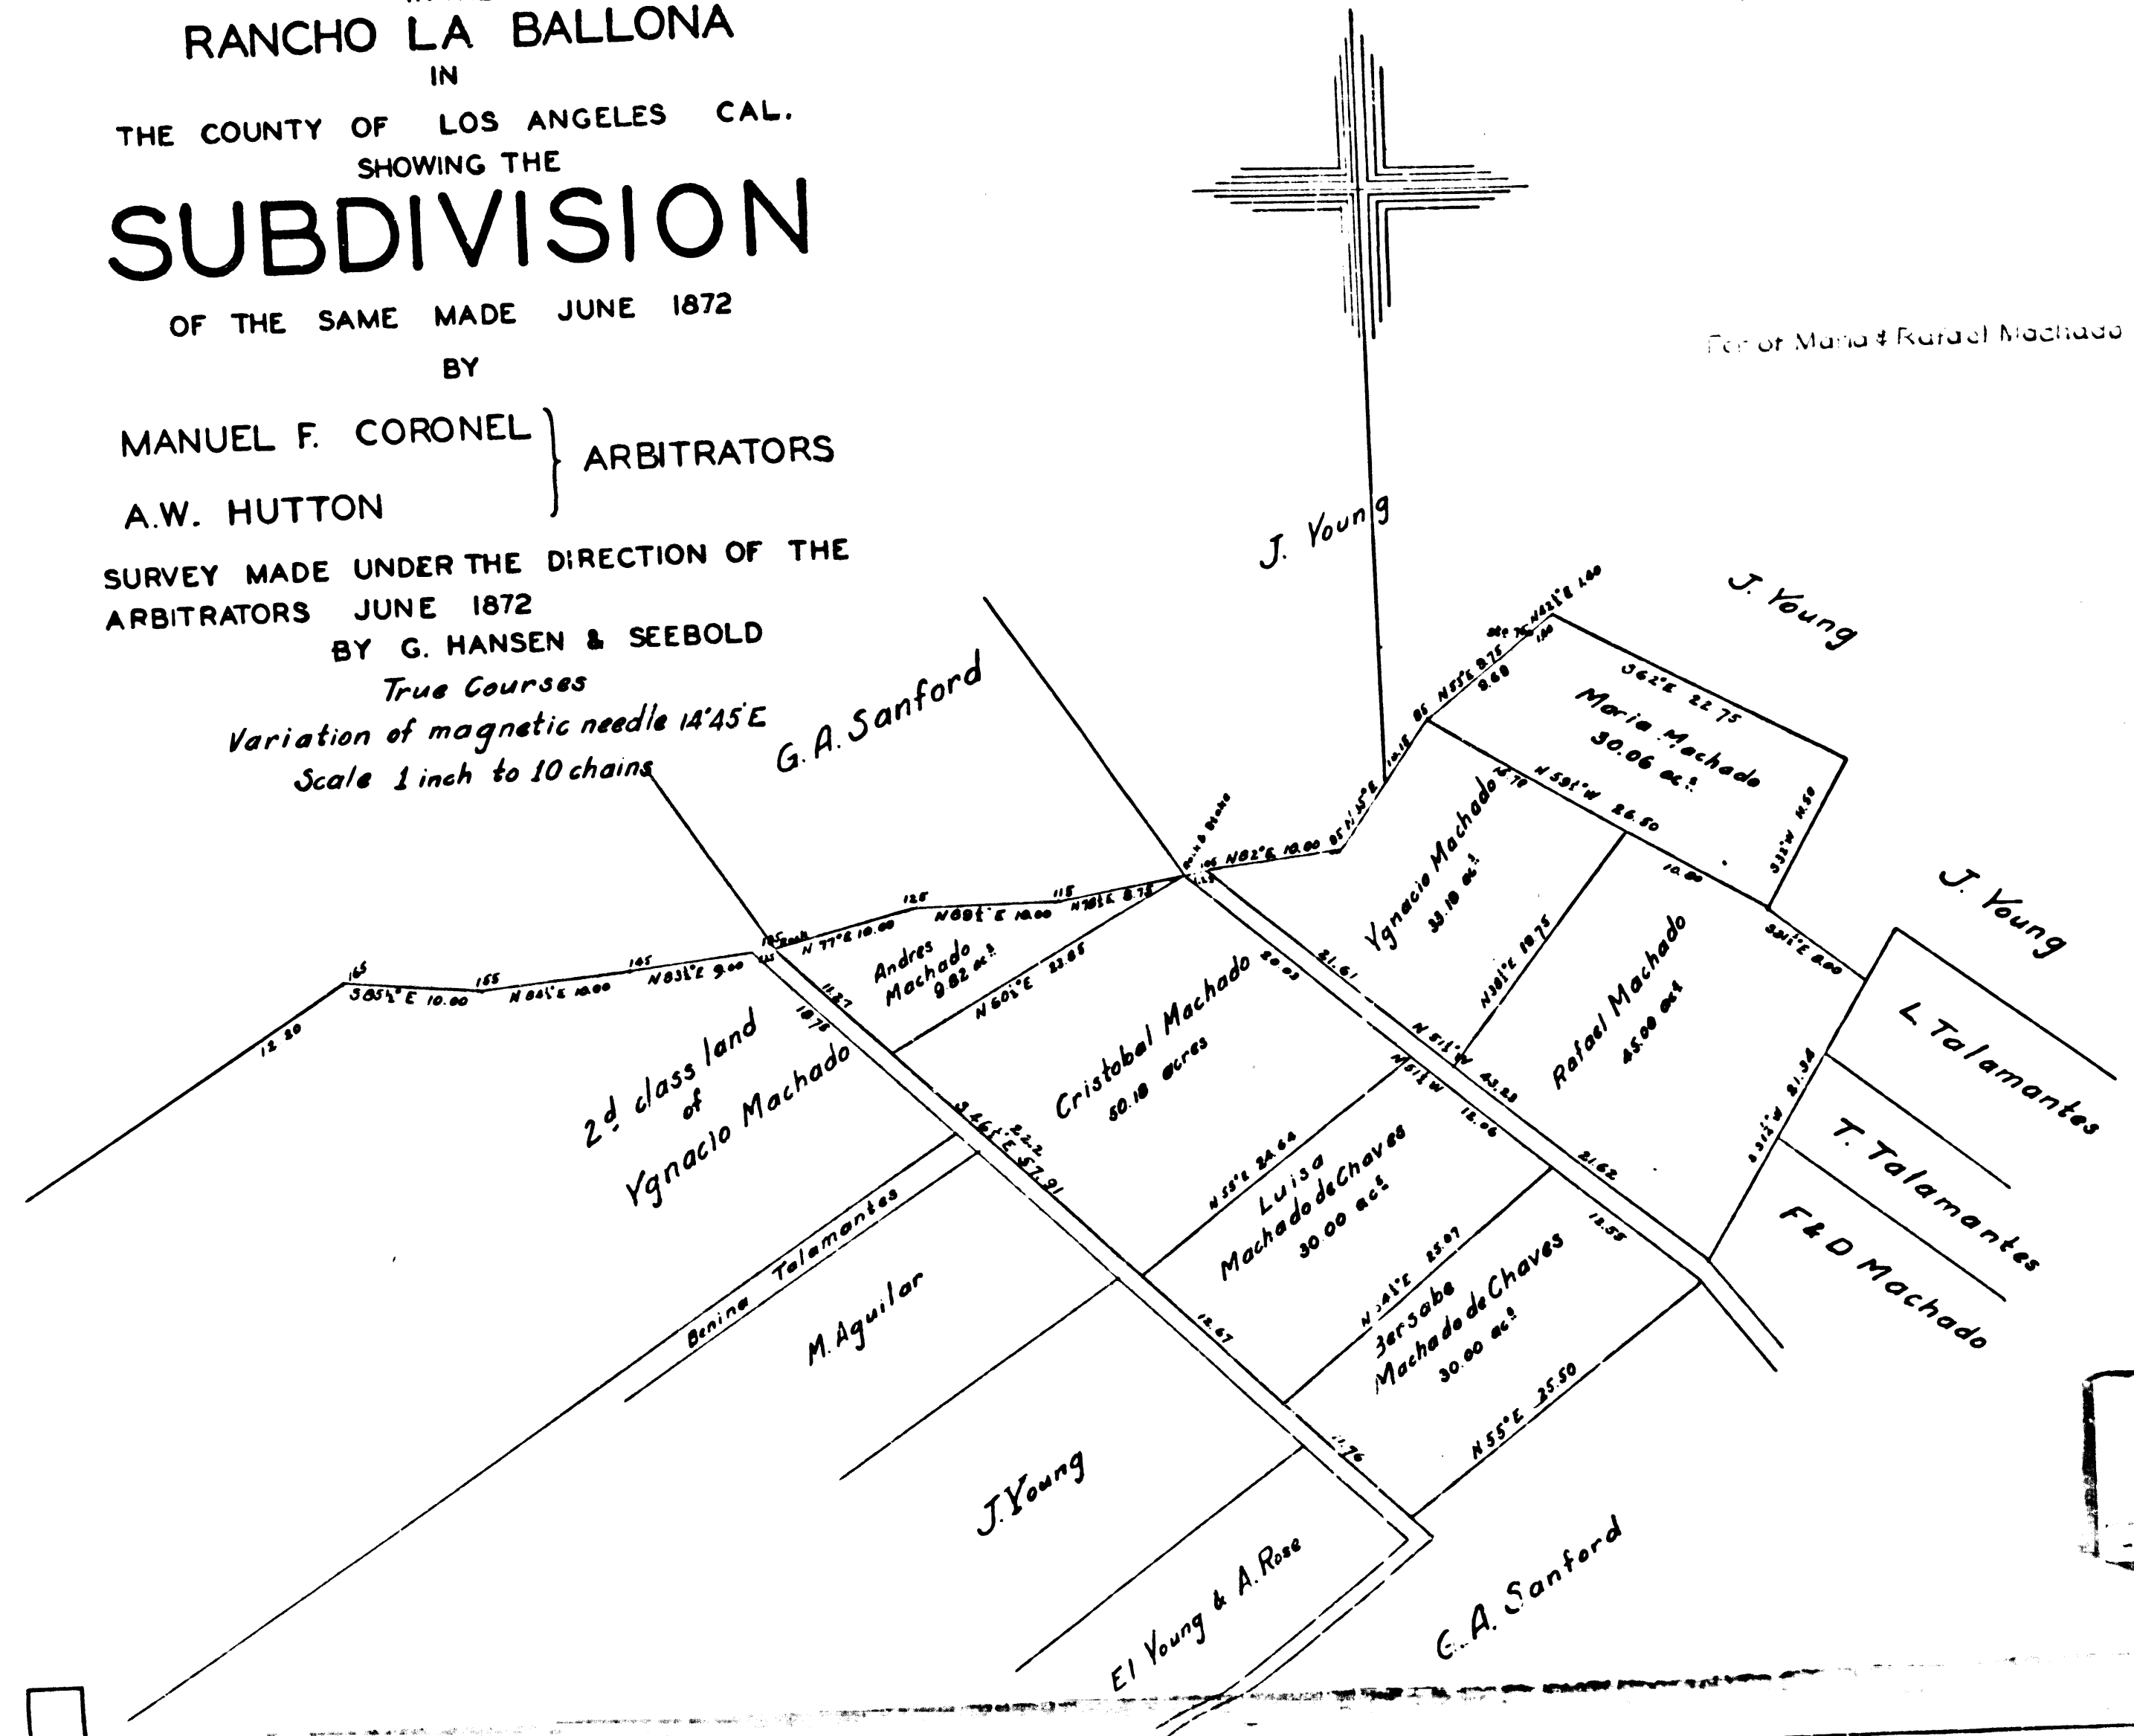

C.F. 62 2-3