

U. S. Quarter Master's Depot.


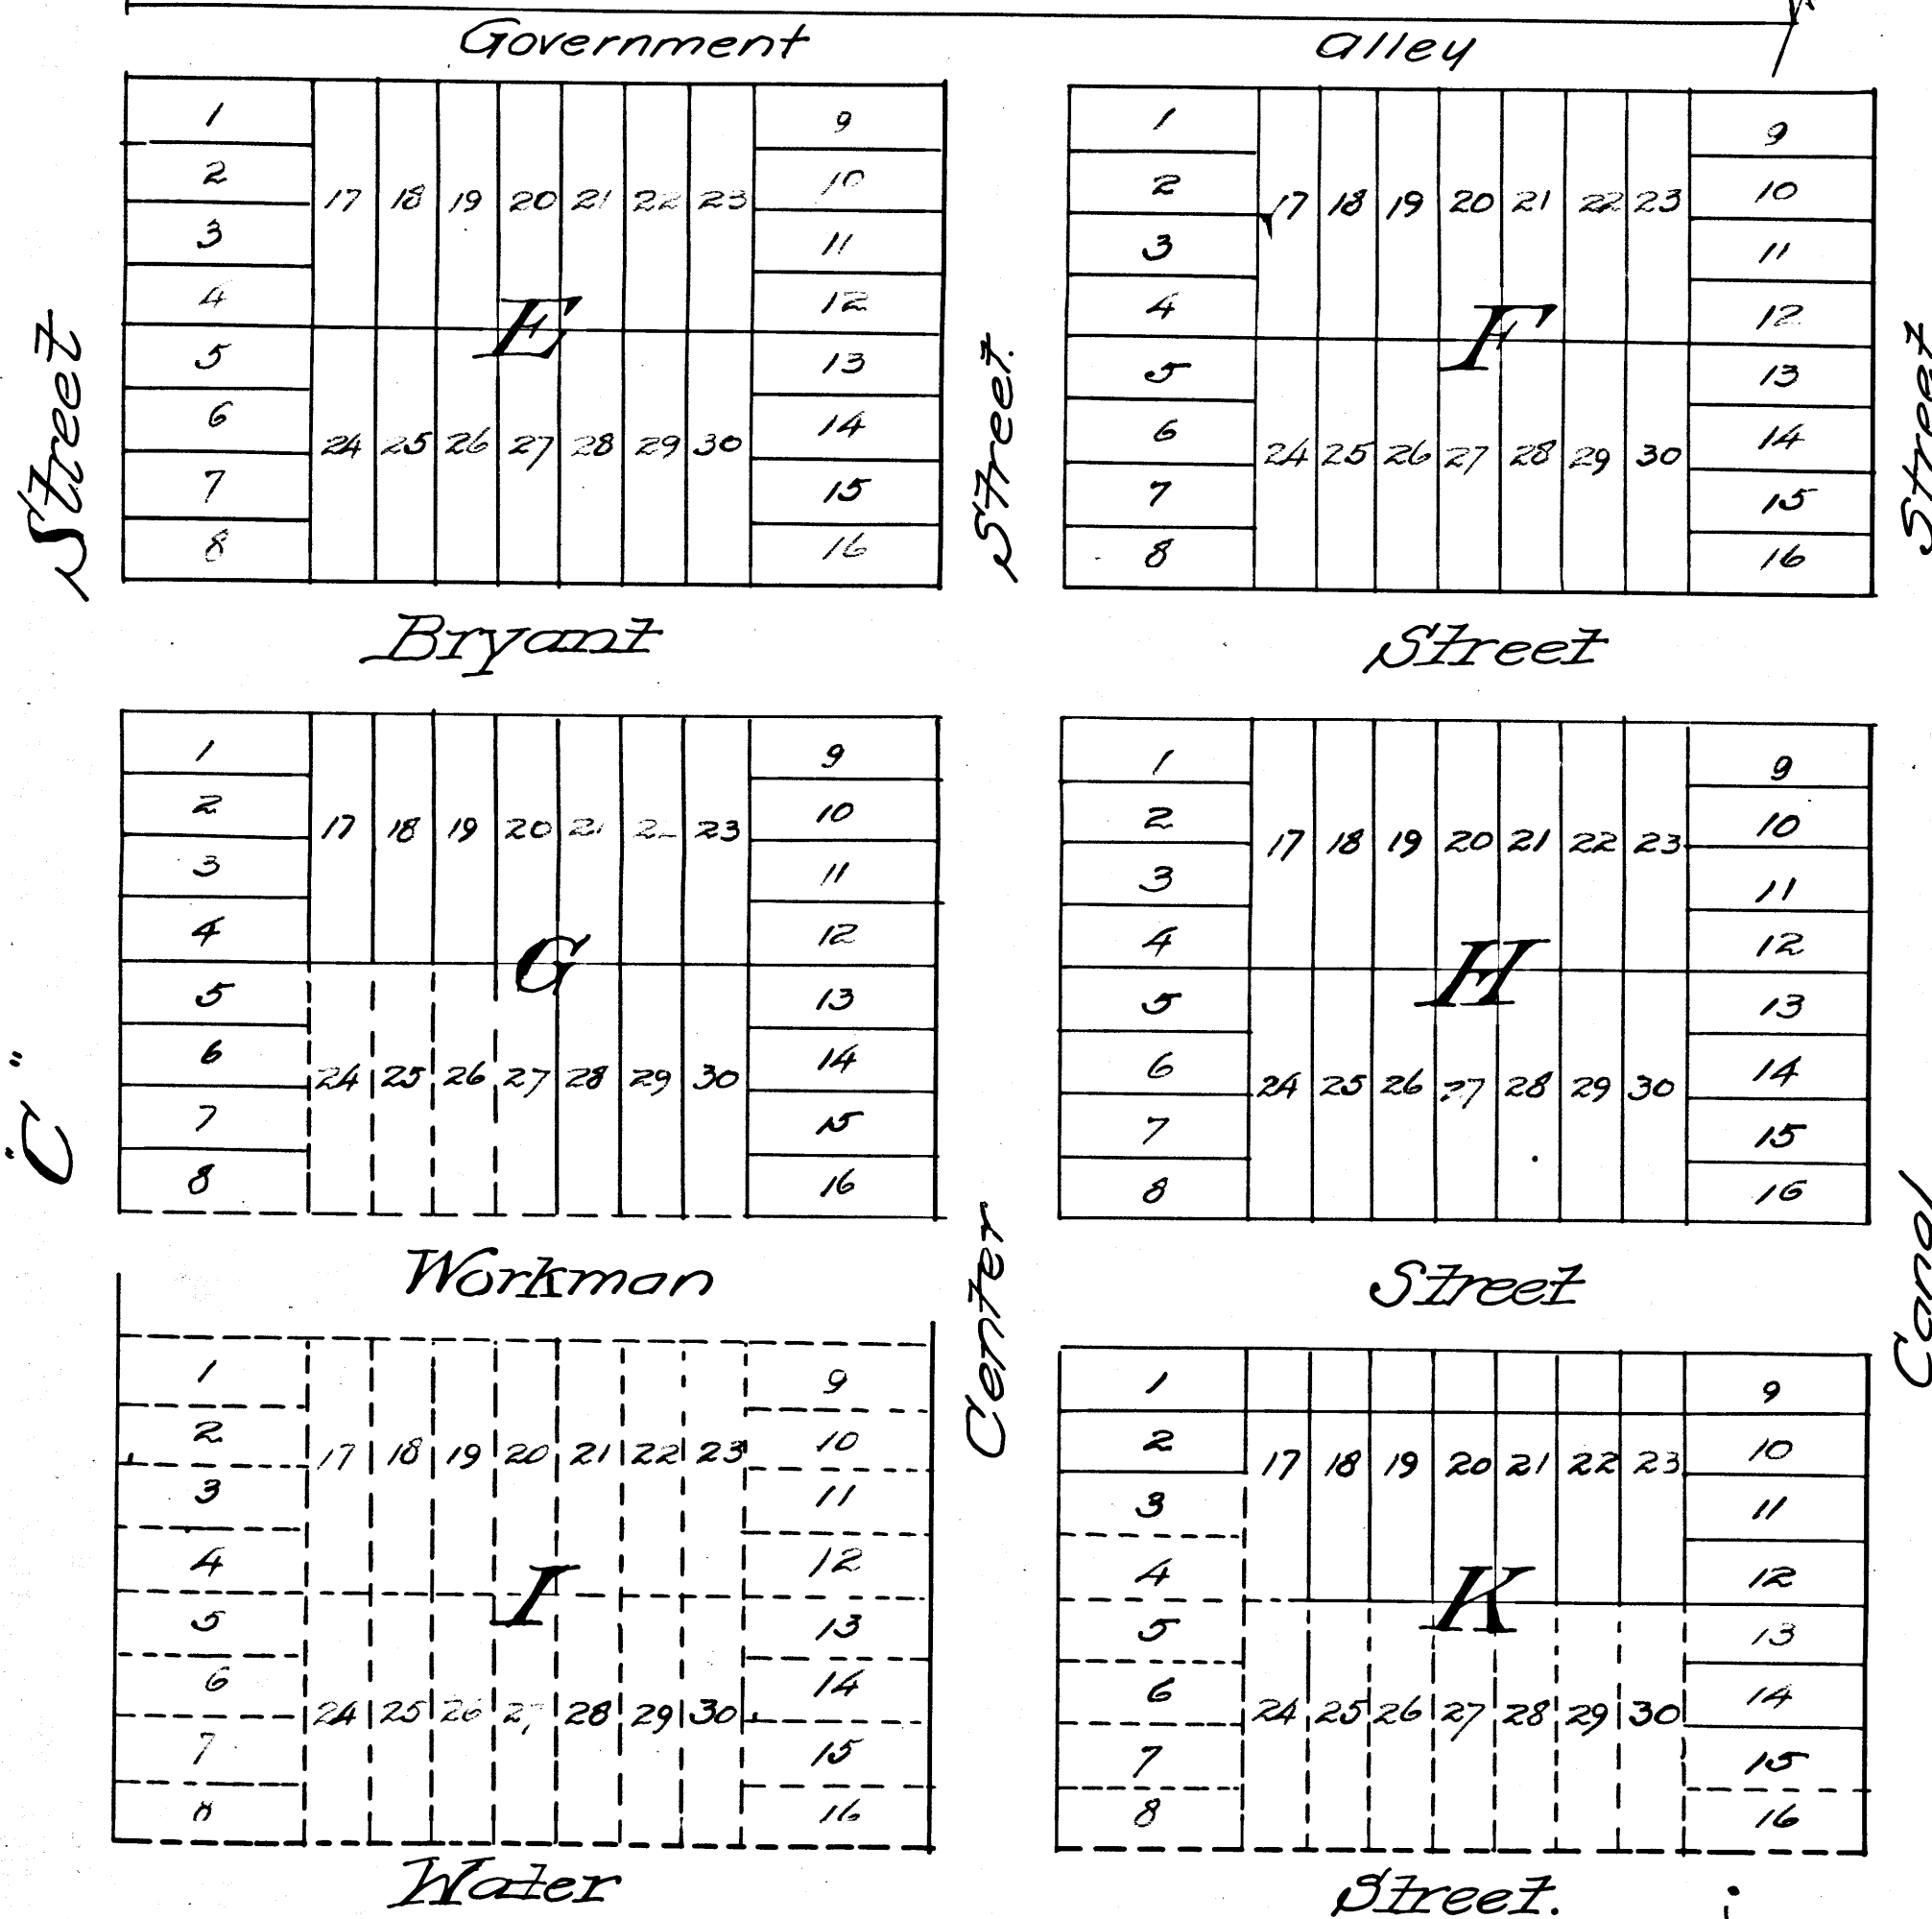


Diagram  
of  
Blocks E, F, G, H, I, K.  
at  
Banning's Reservation  
Wilmington  
Los Angeles County, Cal.

Surveyed Jan. 7<sup>th</sup> 1869  
BY  
Frank Lecavreux.

The lots fronting East and West (on C. Center and Canal Street) have a frontage of 33 feet by 99 feet deep.  
The lots fronting North and South, for Government alley Bryant, Workman & Water Streets have a frontage of 33 feet by 132 feet deep.  
The Streets correspond in their general direction or courses and in their width with the streets in Wilmington except Government alley which is only 33 feet wide and Canal Street which has at present for its eastern line the Western boundary of the tract owned by the Los Angeles and San Pedro Rail Road Company and intended as the location of the Wilmington V.R. Depot.

Scale 100 feet to the inch  
(Original map was on a scale of 1 chain to 1 inch)  
Recorded Feb. 20, 1869 at request of Phineas Banning in Book 1.  
pages 485 & 486 Miscellaneous Records.

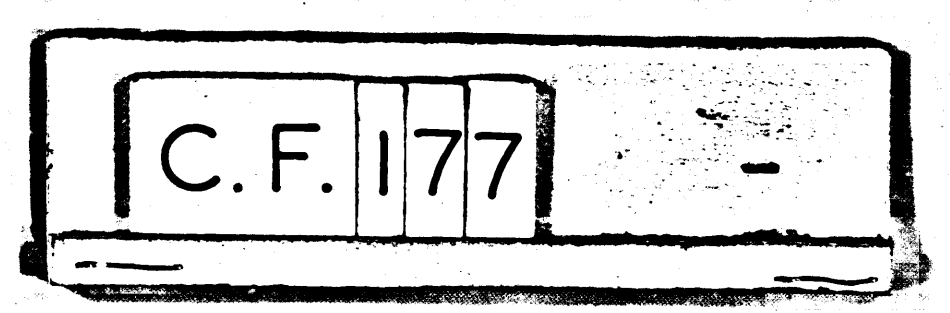

VENCO PASADENA, CAL.

957