


DIAGRAM.

Exhibiting Buena Vista St and its intersecting streets from a point 10' South of center line of Bernard St. to a point 10' South of the center line of Bellevue Ave in the City of Los Angeles on which work has been done under my official contract as Street Superintendent of said city with dated the 7th day of Jan. A. D. 1889 for the Surveying said Buena Vista Street & a part more particularly described in said contract showing the relative location of each distinct lot portion of lot or parcel of land to the work done, numbered in red ink to correspond with the red ink numbers in the assessment and showing the number of feet fronting assessed for said work contracted for and performed herein No. is used as the contraction of the word "number" and "ft" for the word "feet". The marks "inches" mean respectively "feet" and "inches". Figures in black ink next to the property lines show each the length of said line in feet and inches. Other figures in black ink show the numbers of the lots.


N
X
E

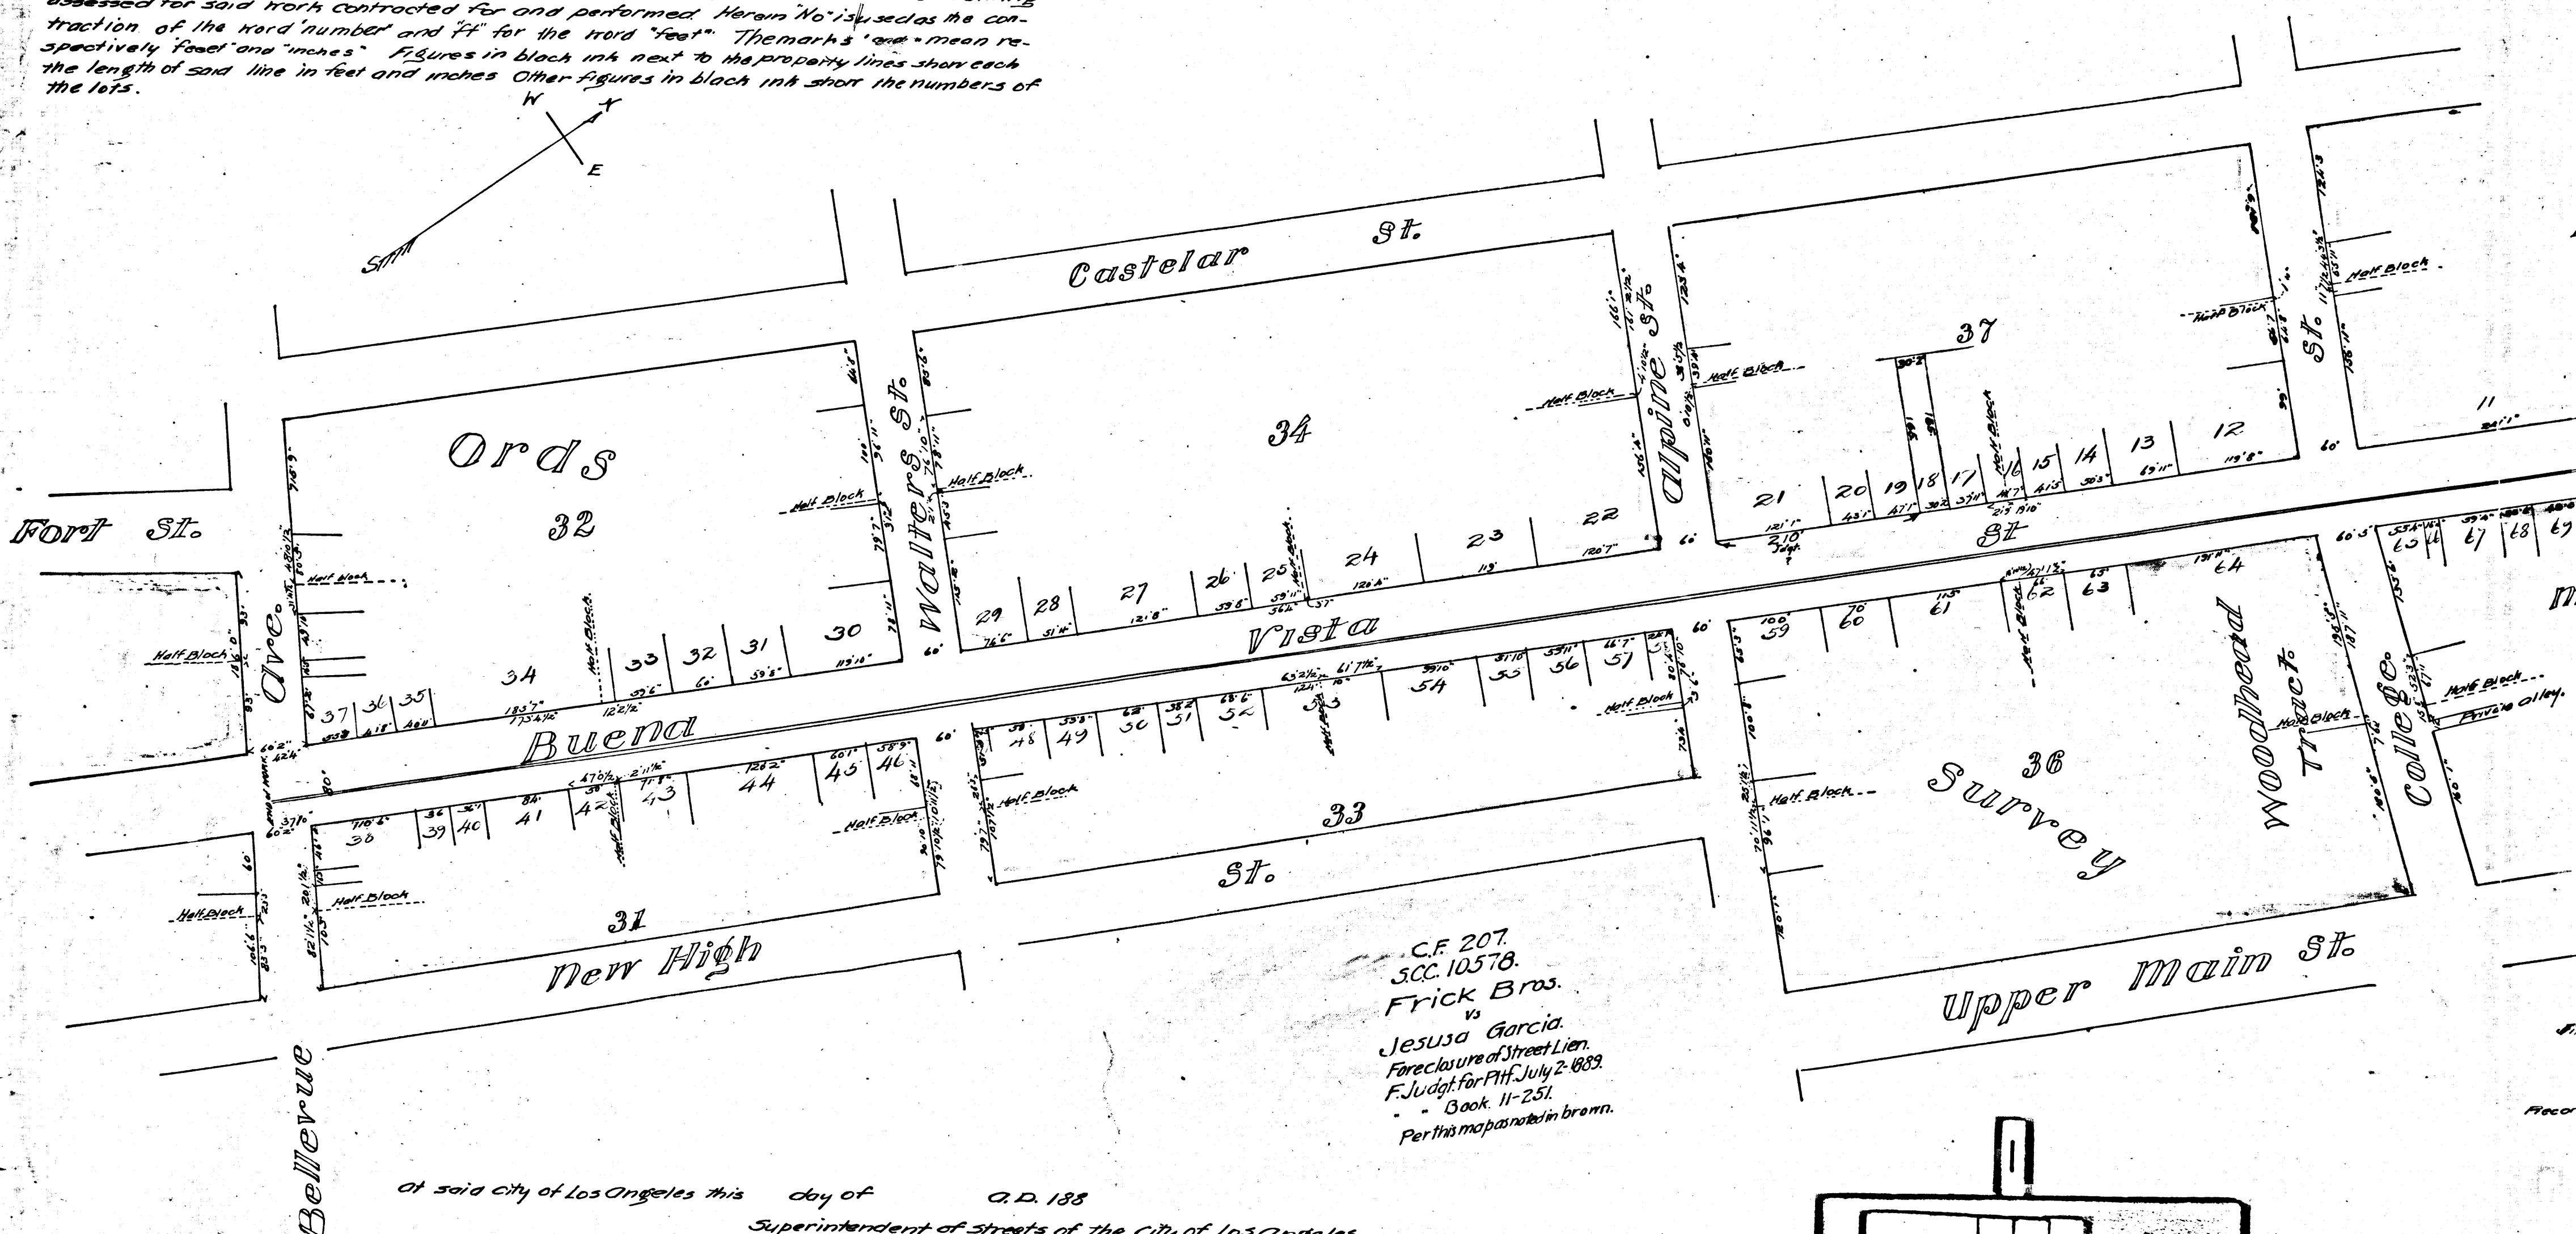

C.F. 207

HERE IS NO SATIS-

卷之三

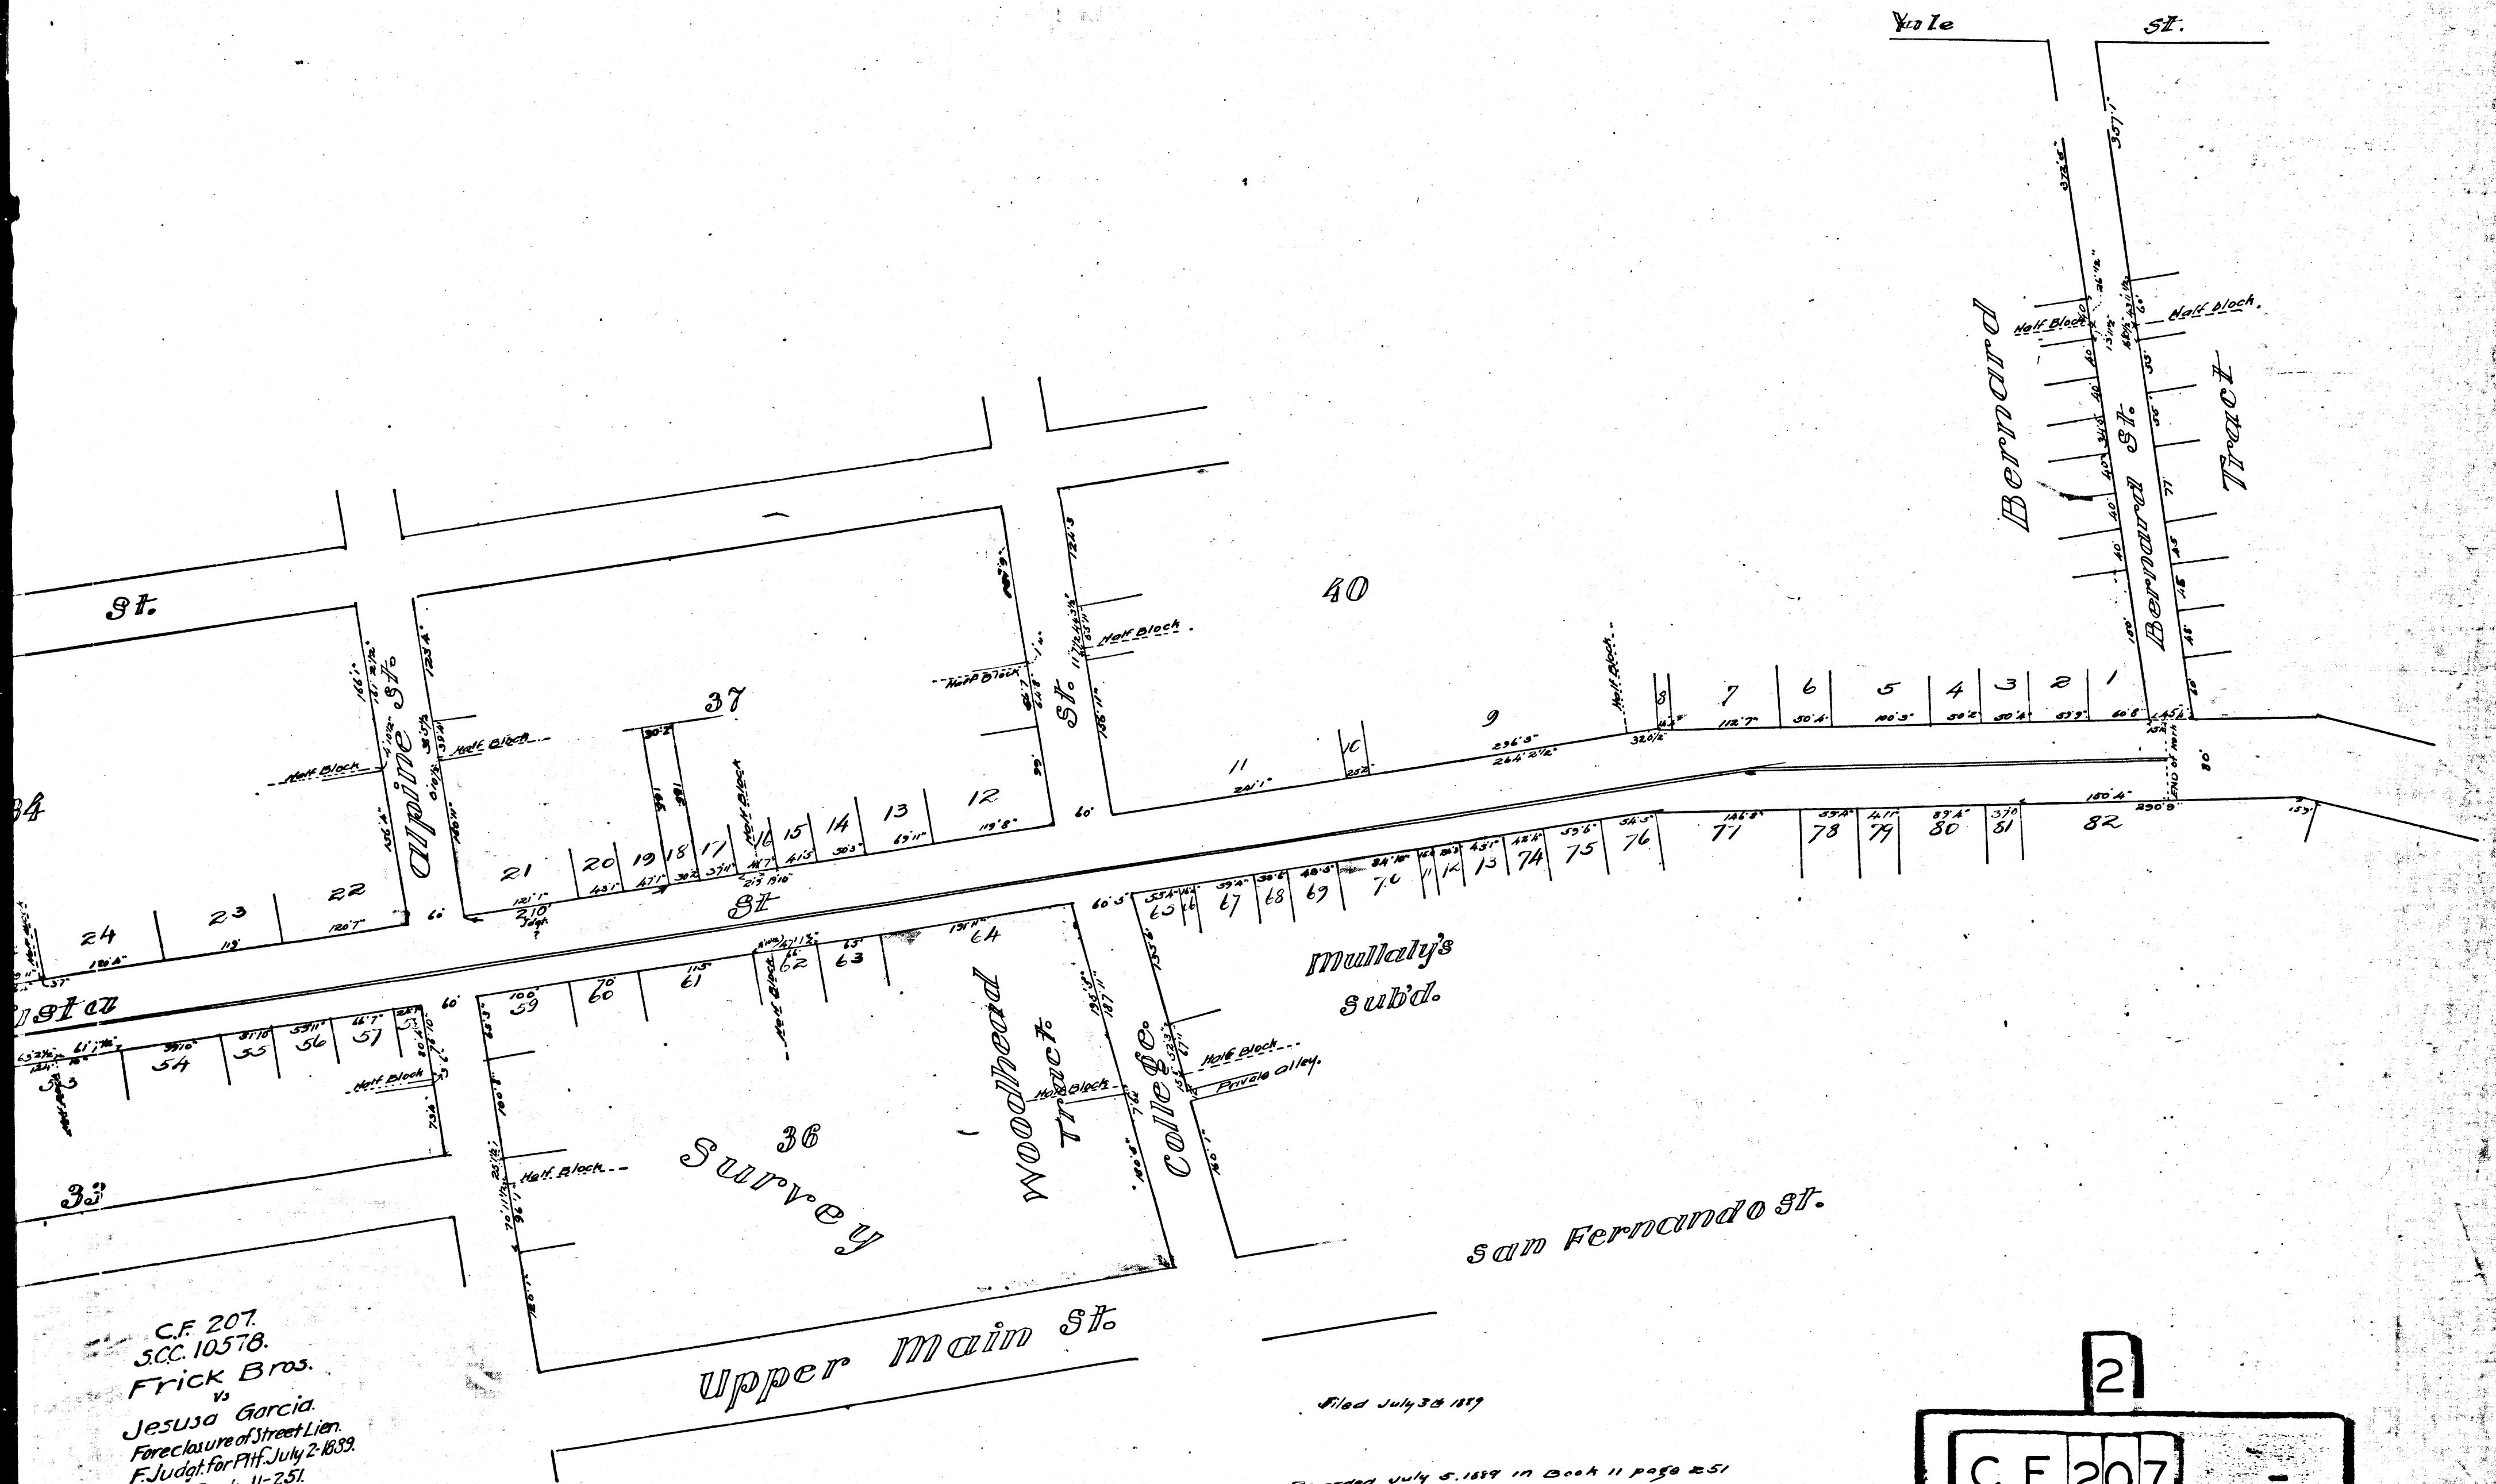

C.F. 207.
S.C.C. 10578.
Frick Bros.
vs
JESUSA Garcia.
Foreclosure of Street Lien.
F.Judgt. for Pltf. July 2-1889.
- " Book. 11-251.
Per this map as noted in brown.

Filed July 3rd 1889

Recorded July 5, 1889 in Book 11 page 251

