
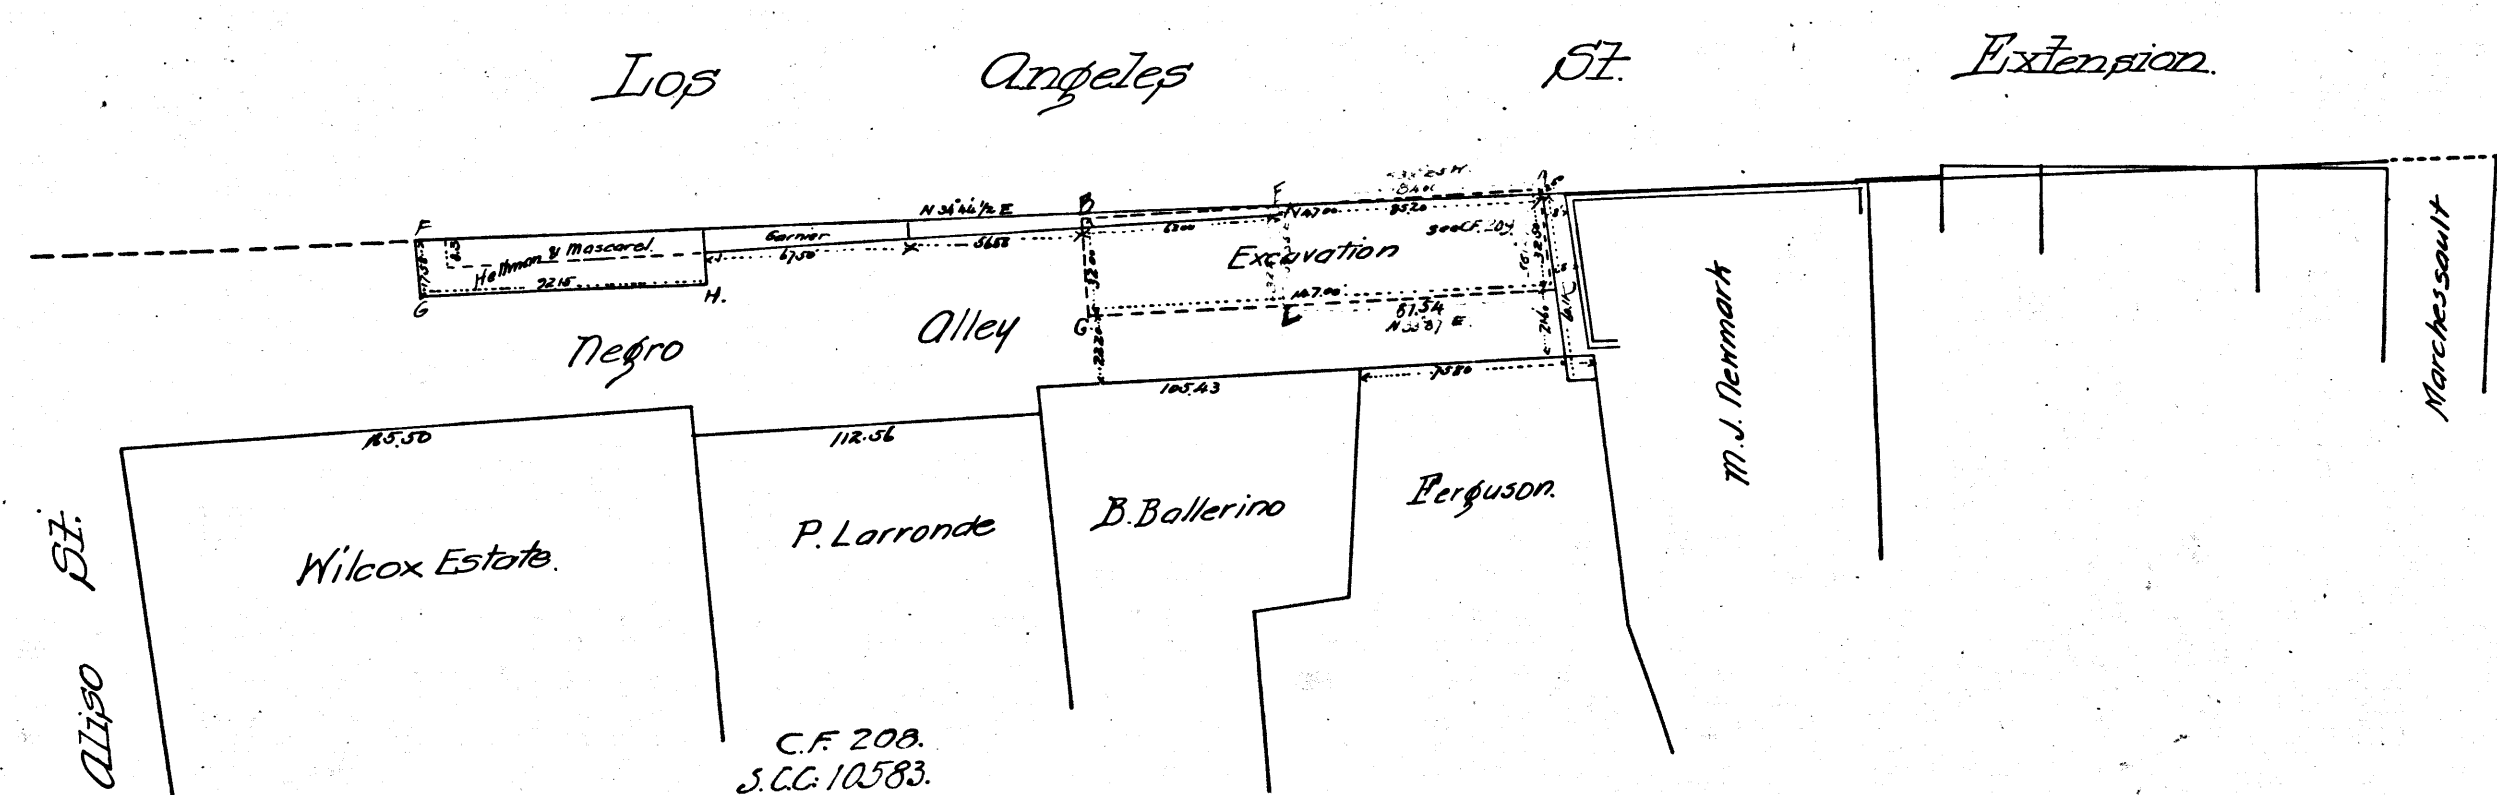


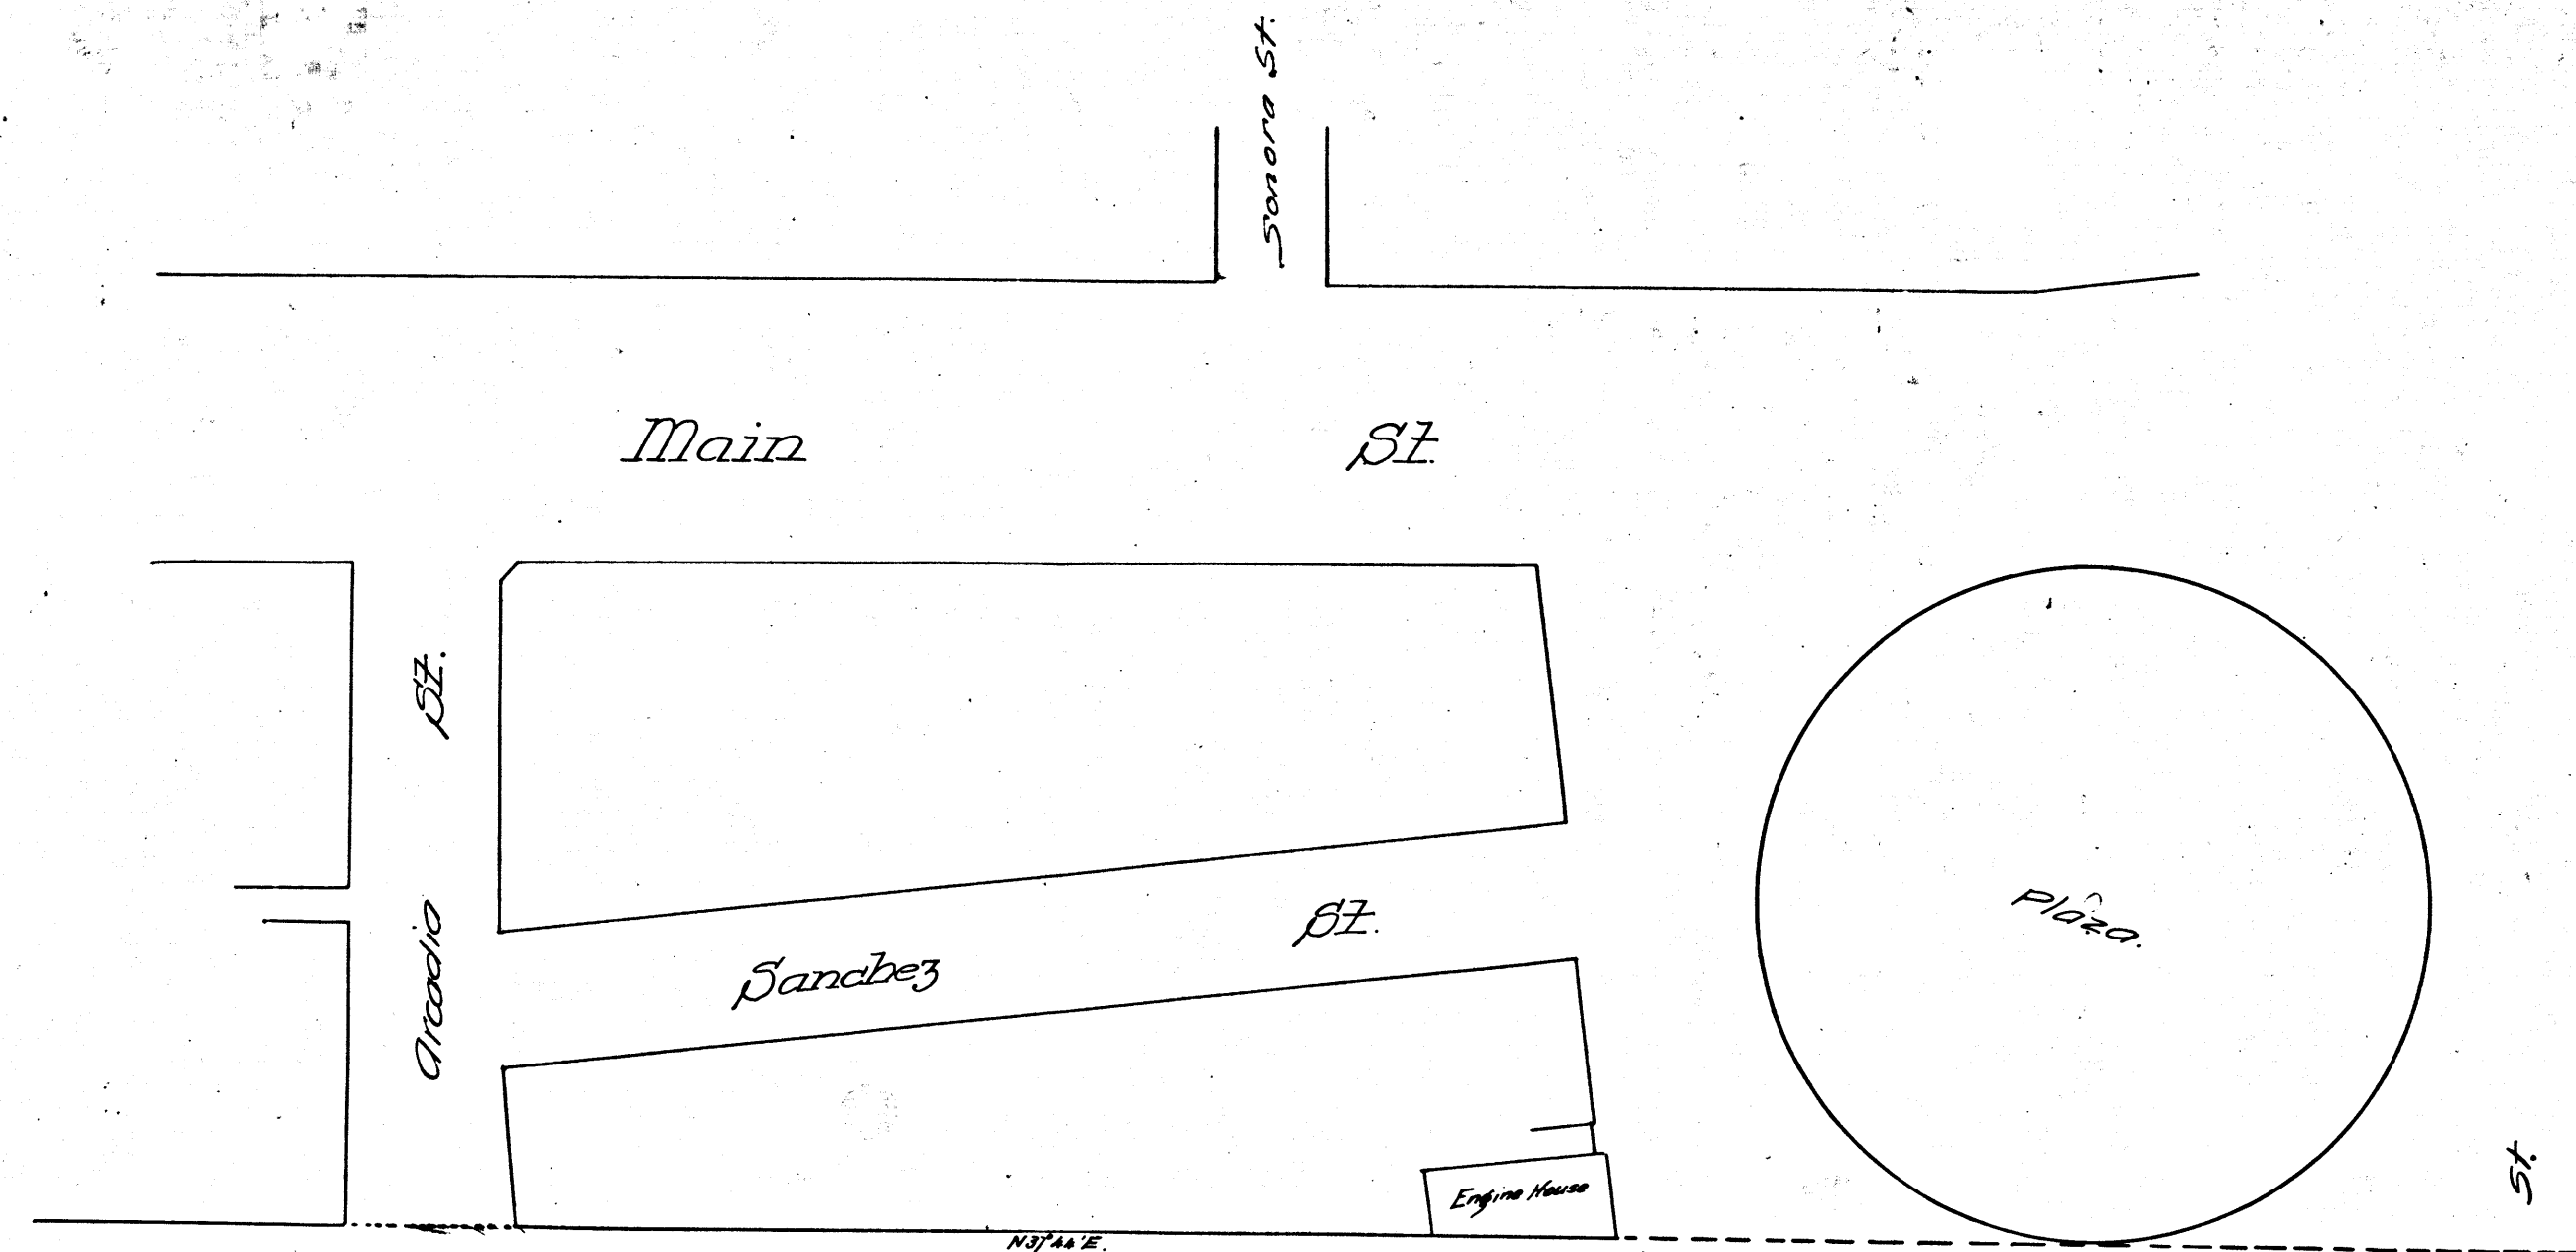

C.F. 208.  
S.C.C. 10583.  
M.J. Newmark.  
vs.  
Mrs. L.M. Bigelow.  
Injunction.  
F. Jdgt. for Plff. Nov 21, 1890.  
Book 23-117.  
Permanent Injunction granted.  
see C.F. 209 for notes in brown.

Note  
Conventional signs A B C D indicate excavation made by Mrs. Bigelow in Negro Alley. AD is the excavation projects 2.5 ft into Los Angeles St Extension.  
The North line of excavation indicated by AD is 100 feet South of M.J. Newmark's line.  
E F G H I K indicate truncated wedge of realty left between Negro alley and Los Angeles St.  
A E L D indicates that portion of excavation lying between Northernly boundary of truncated wedge of realty belonging to Mrs. Bigelow and the Southernly front edge of Negro Alley of realty belonging to M.J. Newmark.

C.F. 208

Scale 50 ft = 1 in.

Filed May 22, 1899

VIMCO