


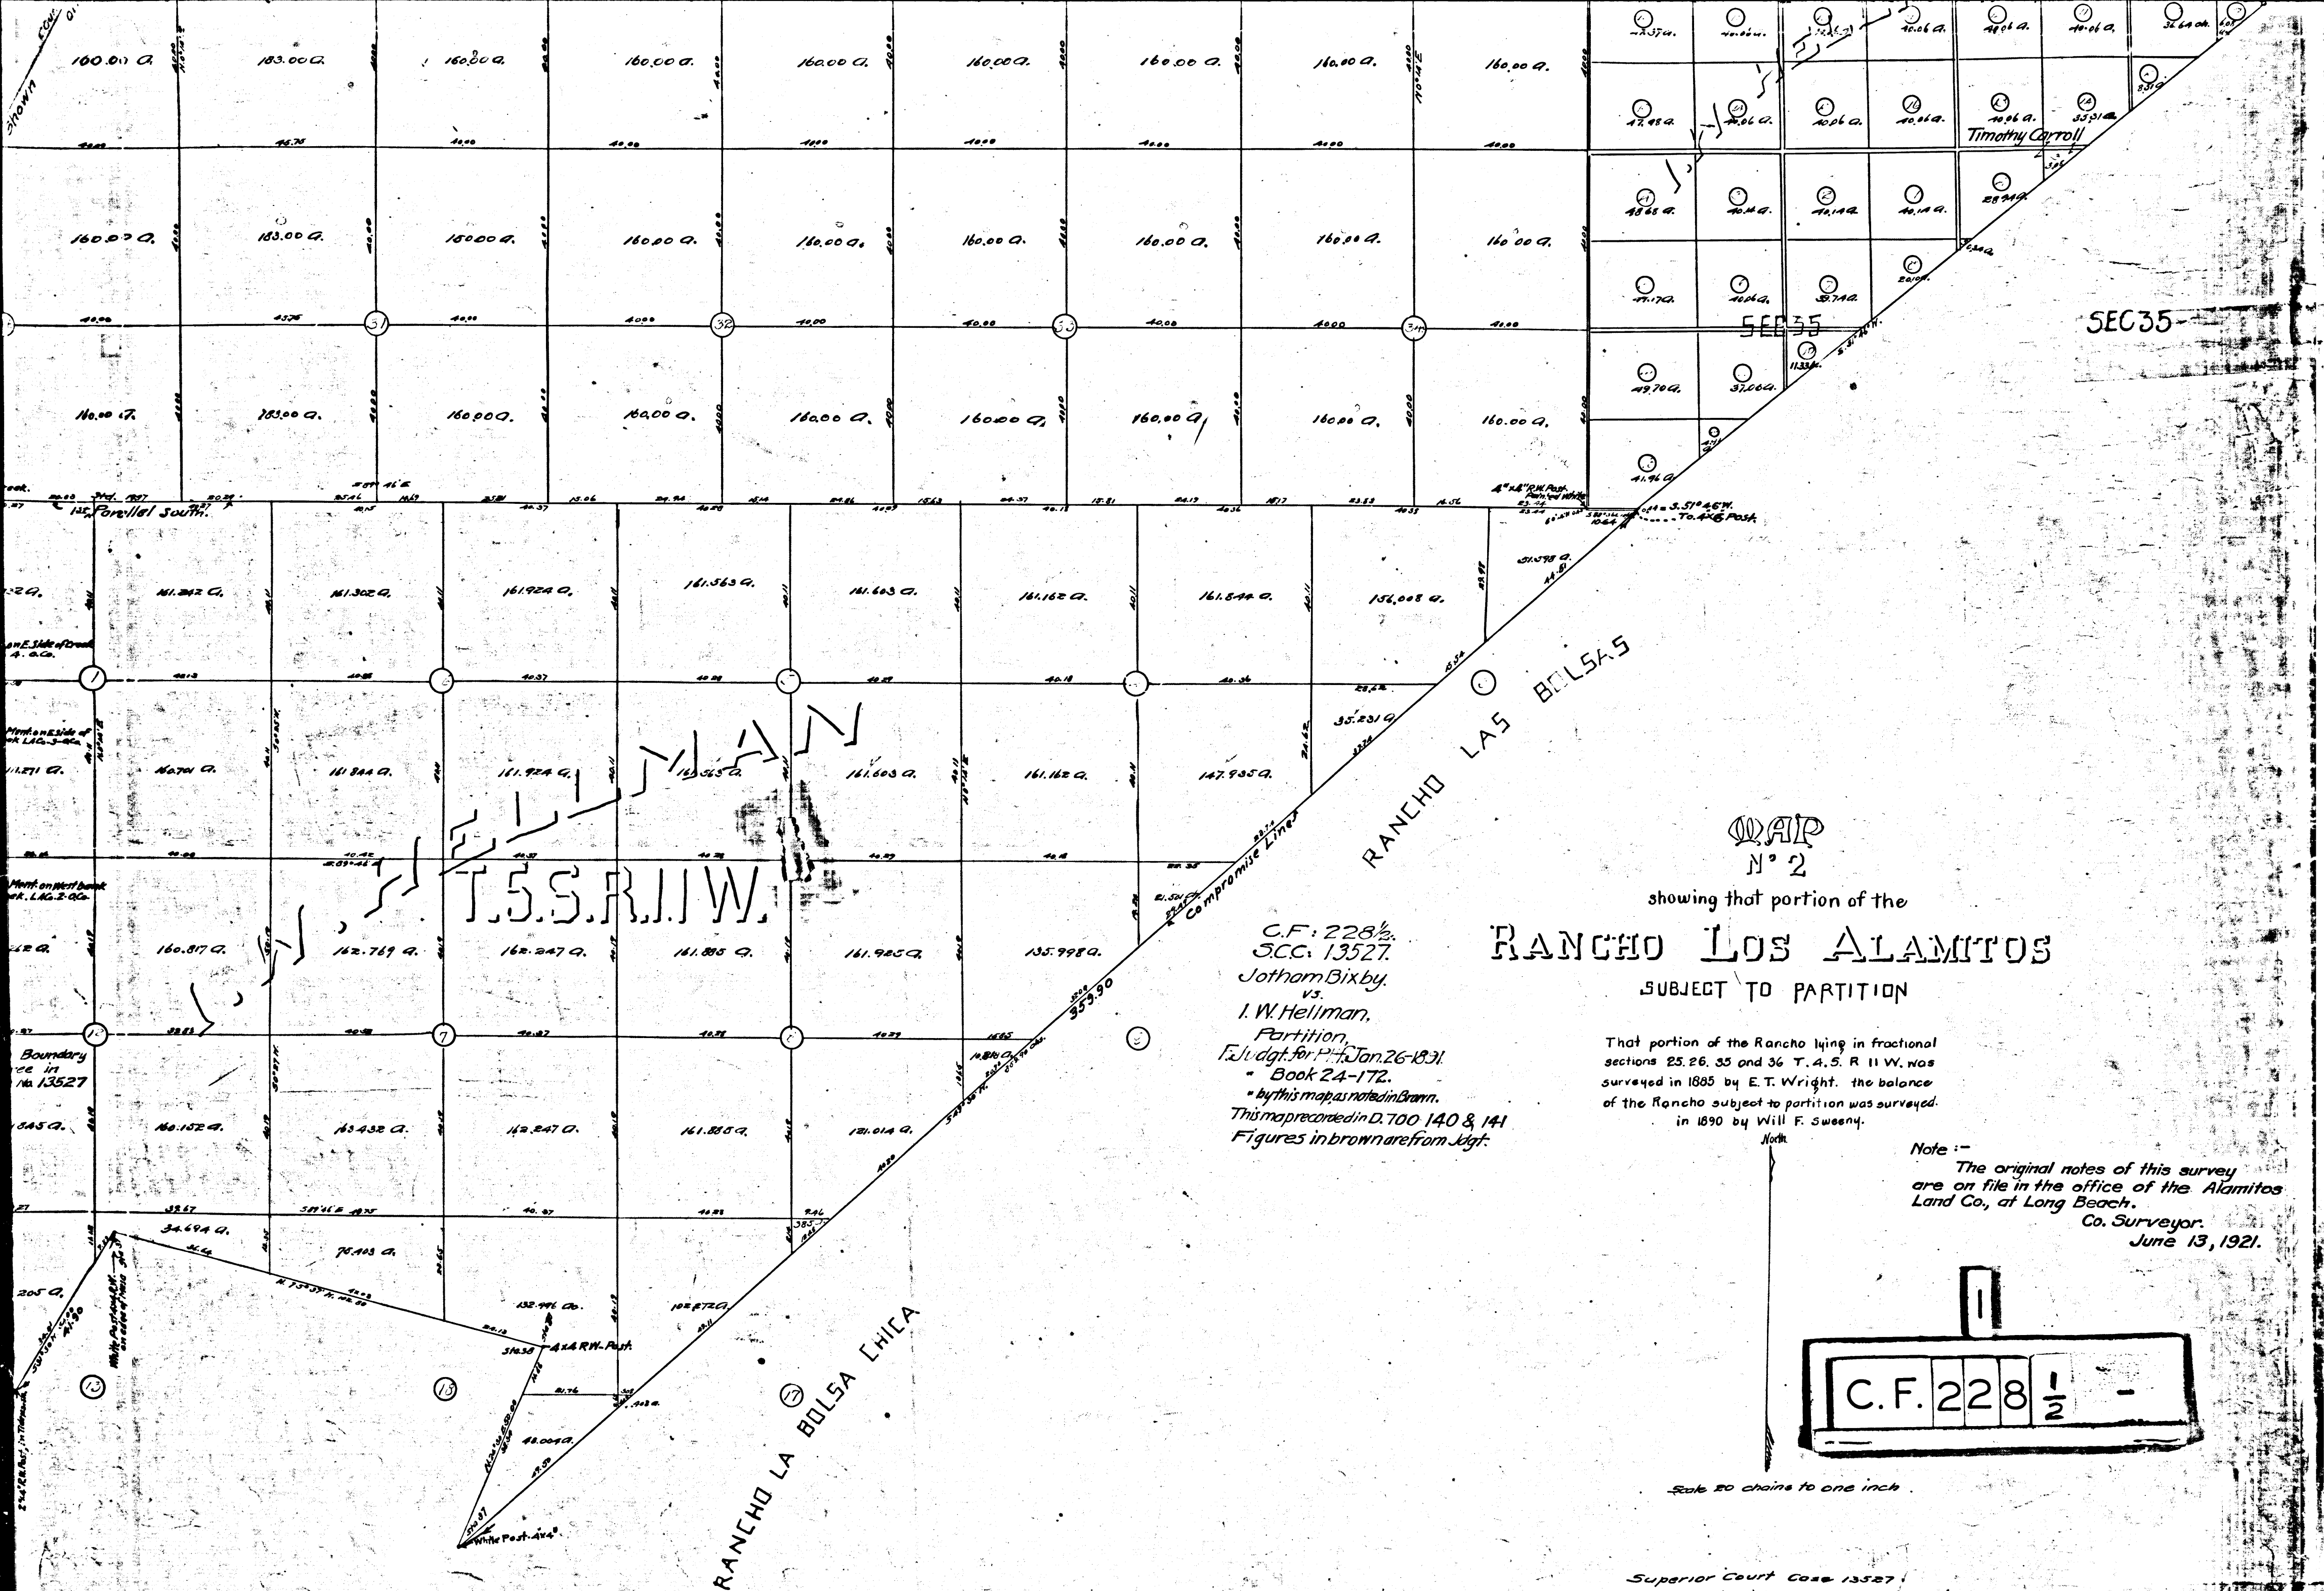

SEC 35

MAP
N° 2

showing that portion of the
RANCHO LOS ALAMITOS
SUBJECT TO PARTITION

C.F. 228 1/2
S.C.C. 13527
Jotham Bixby
vs.
I. W. Hellman,
Partition.
Judgt. for P. & Jan. 26-1891.
- Book 24-172.
- by this map as noted in Brown.
This map recorded in D. 700 140 & 141
Figures in brown are from Jdgt.

That portion of the Rancho lying in fractional sections 25, 26, 35 and 36 T. 4. S. R. 11 W. was surveyed in 1885 by E. T. Wright. the balance of the Rancho subject to partition was surveyed in 1890 by Will F. Sweeney.

Note :-
The original notes of this survey are on file in the office of the Alamitos Land Co., at Long Beach.
Co. Surveyor.
June 13, 1921.


C.F. 228 1/2 -

Scale 20 chains to one inch.

Superior Court Case 13527
J. Bixby et al
vs.
J. W. Hellman et al.

ALAMITOS TRACT

33

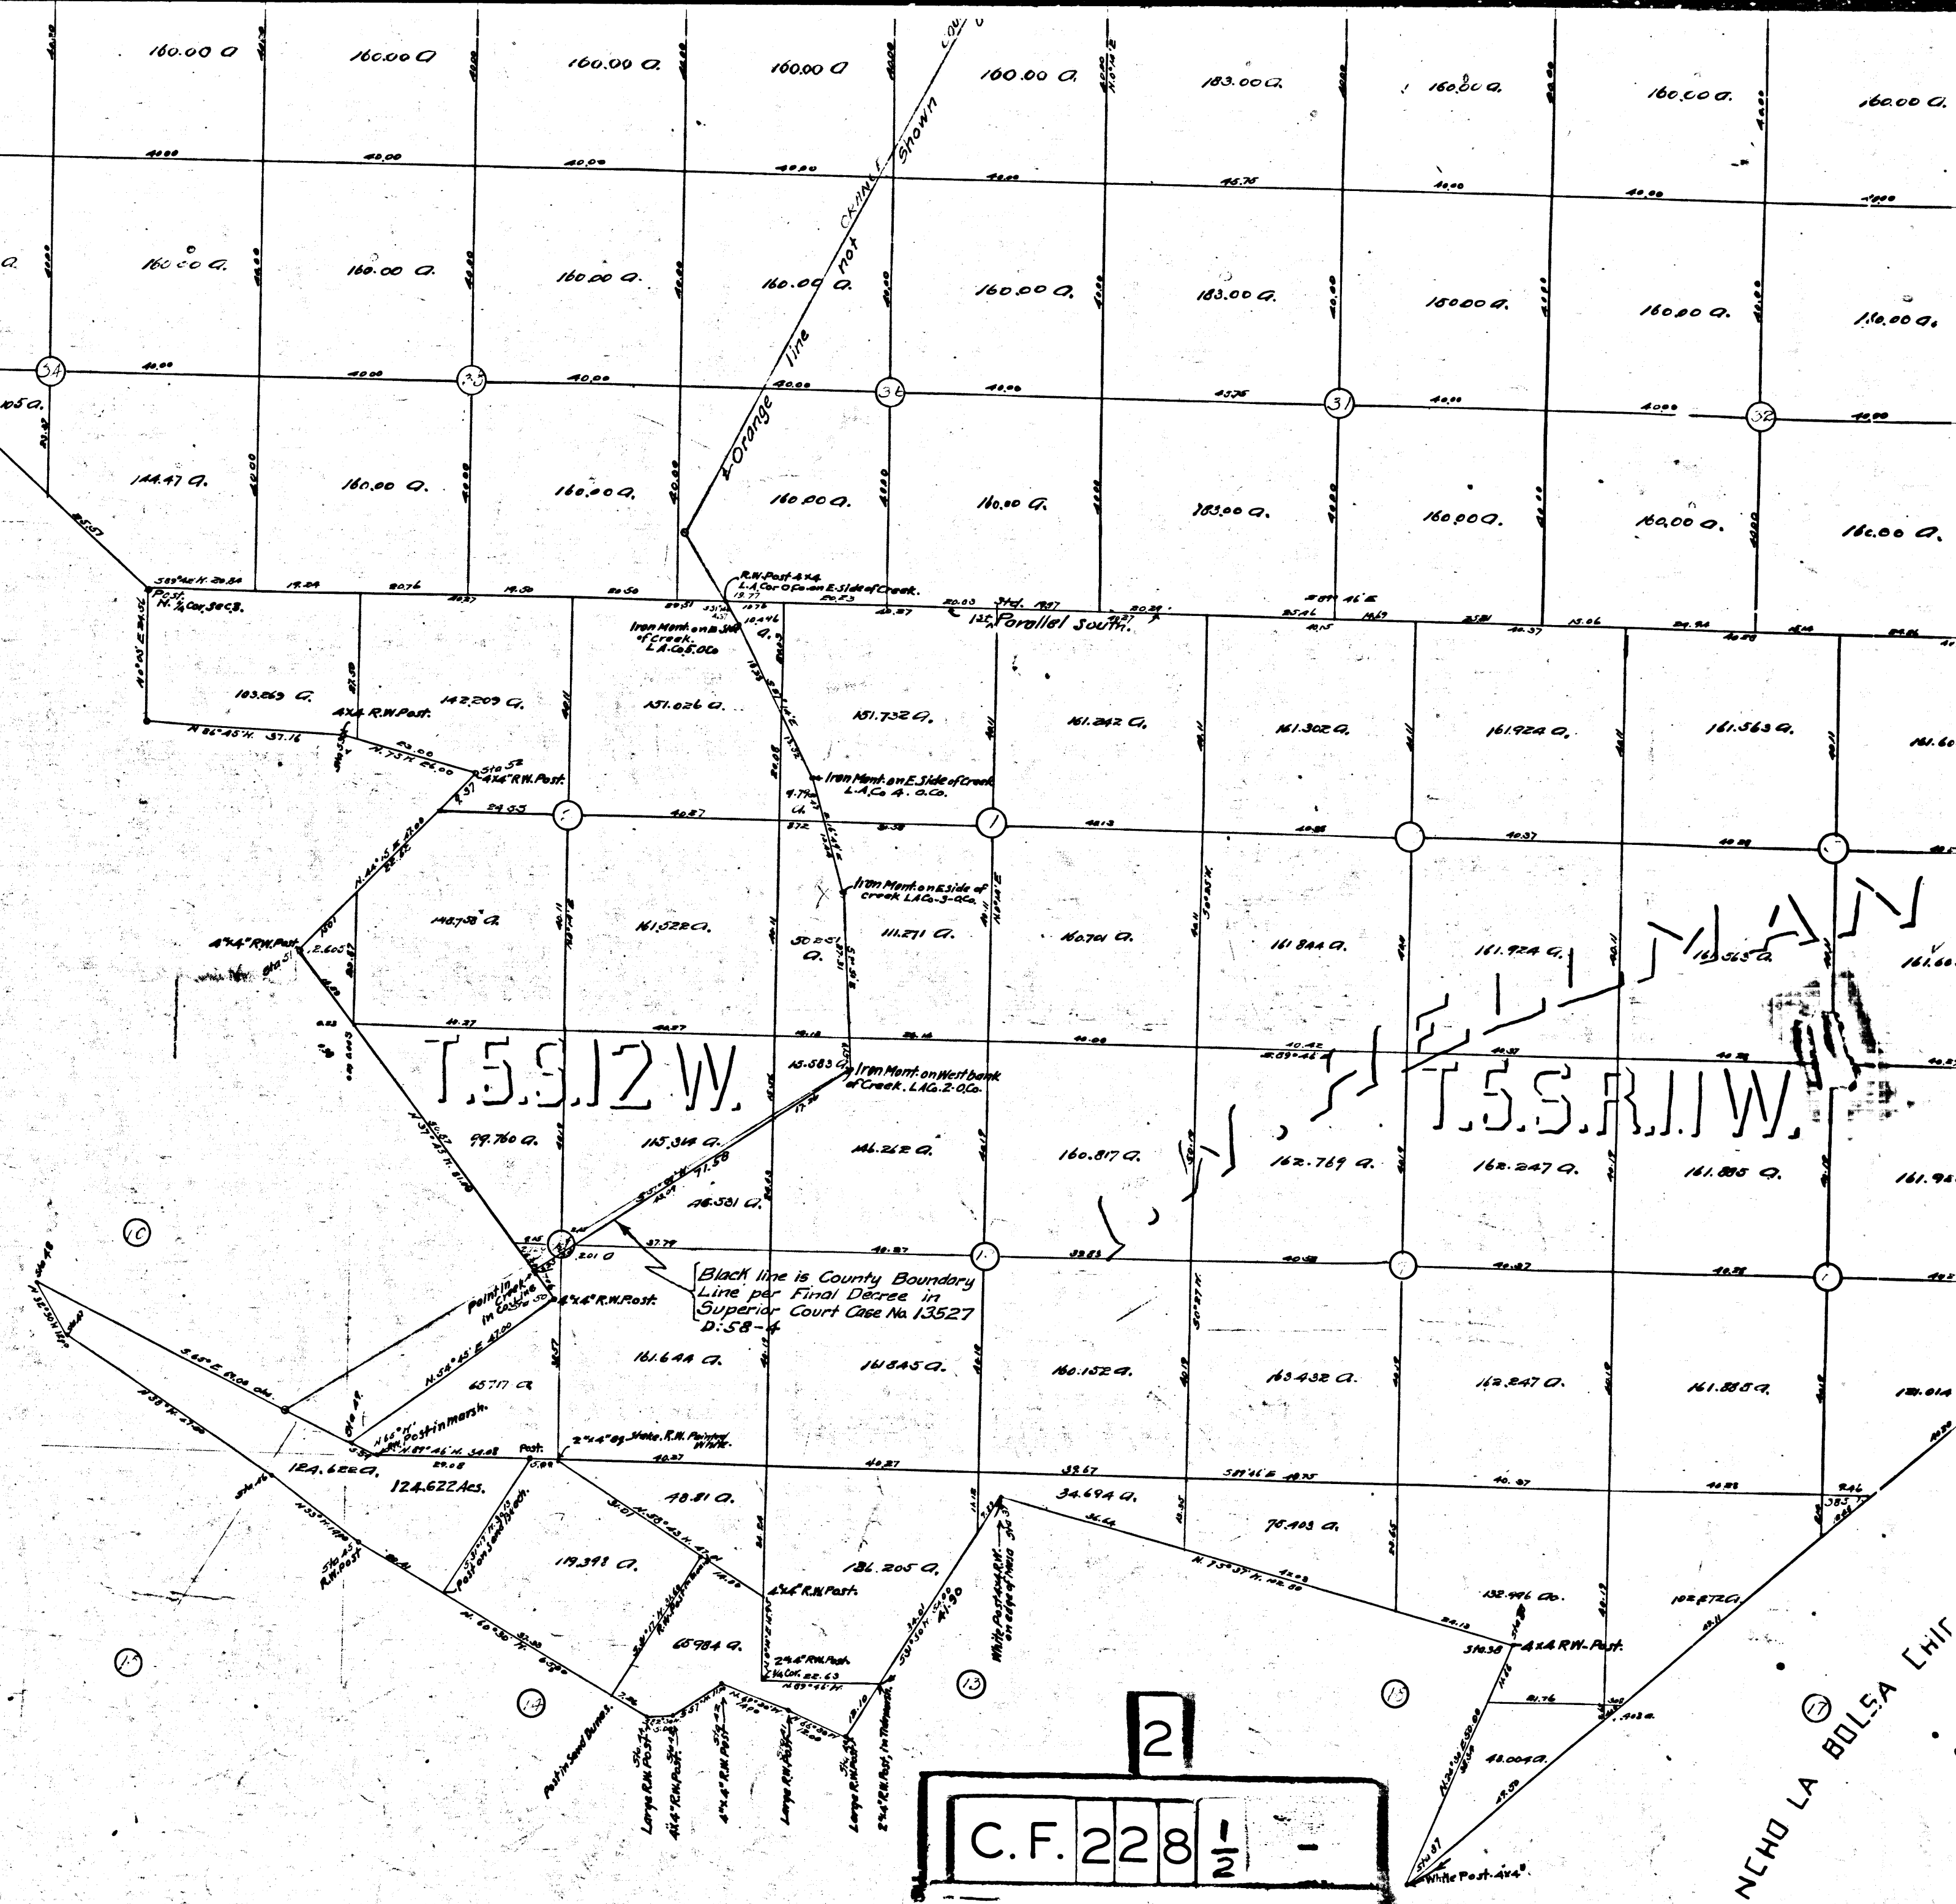

C.F. 228 1/2

RANCHO LA BOLEA CHIF

C.F. 228 $\frac{1}{2}$ -

RANCHO LOS CERRITOS

RANCHO LOS COY

T.4 S. R. 2 W.

T. 4. 3

ALAMITOS TRACT

42.27

45.44 Ch.

45.89

50.70

12.31 Ch.

33

4

RANCHO
LOS
COYOTES

T.4.3. R11 yL

55026

SEC 35

VEMCO
PASADENA, CAL

957