


Map of lands in the Rancho San Pedro in Los Angeles Co. Cal.
 Partitioned in Case N 15,697 in Superior Court of Los
 Angeles Co. State of California with adjoining lands of
 J. H. Hellman. Scale of one inch to 10 chains.

C.F. 253

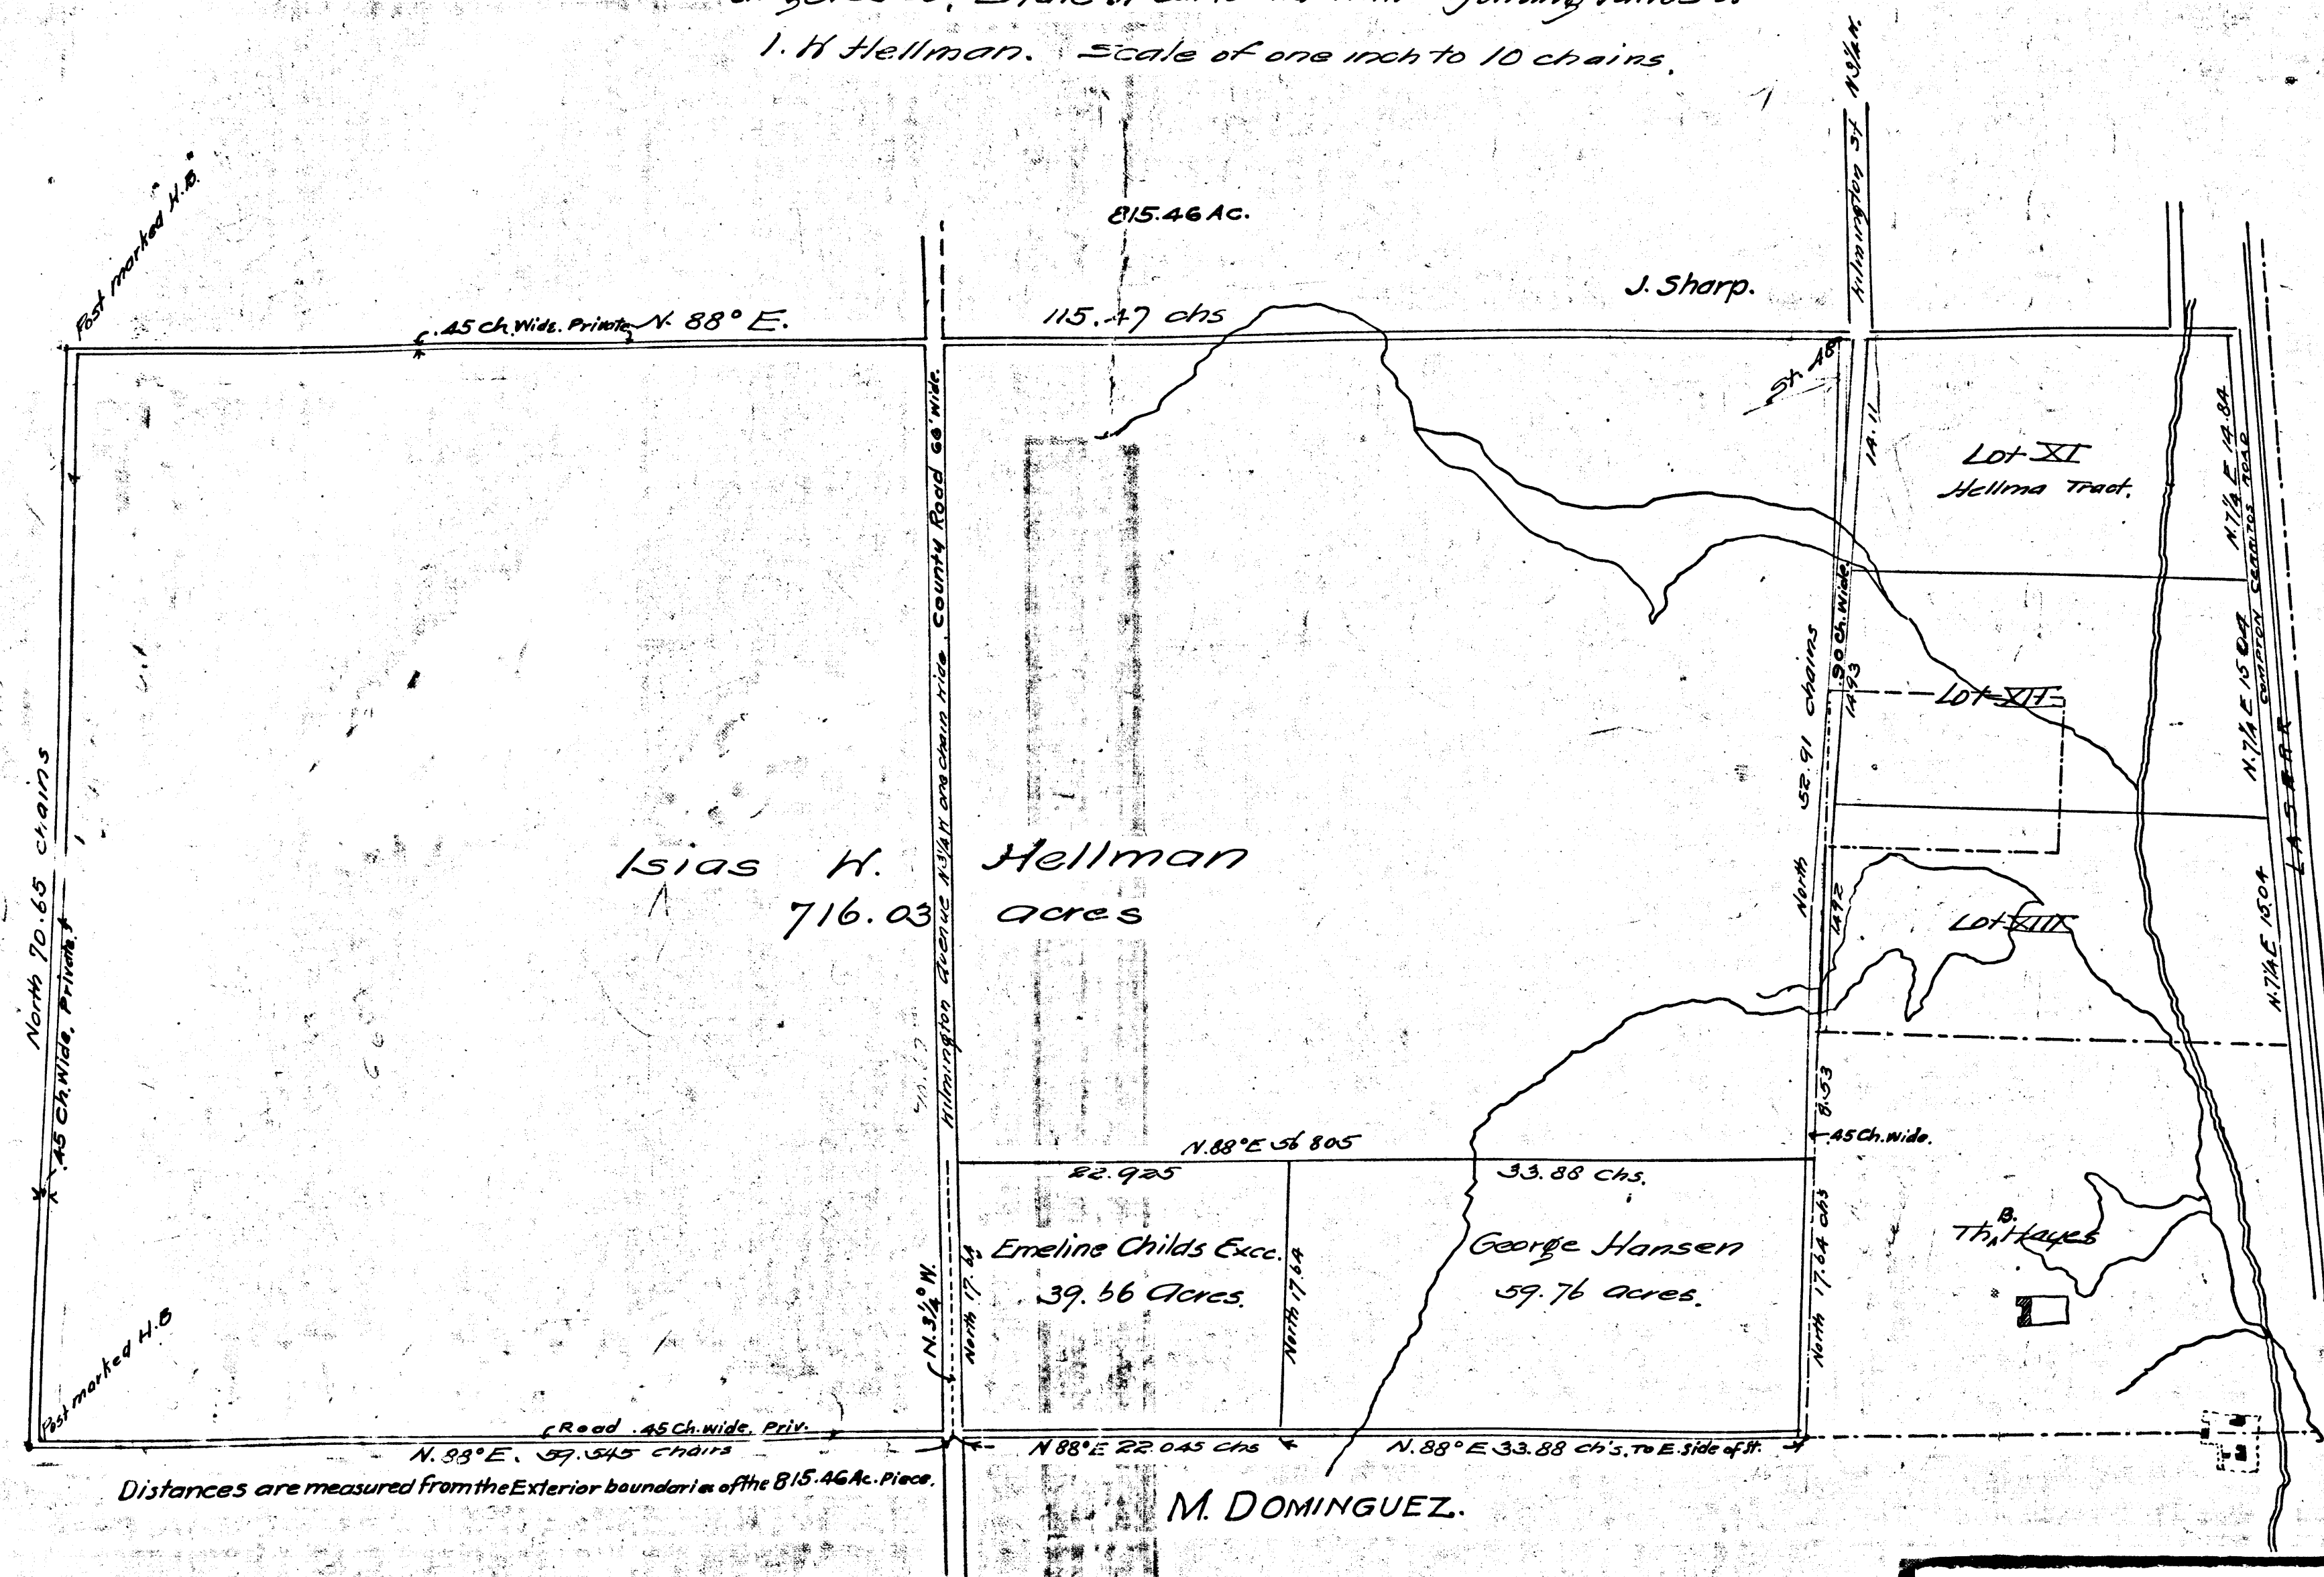

Distances are measured from the Exterior boundaries of the 815.46 Ac. Piece.

M. DOMINGUEZ.

C.F. 253.
 S.C. 15697.
 Emeline Childs et al.

Filed Dec 28 / 91

J. H. Hellman et al.
 Partition.
 Filed for Partition Dec 29 1891.

All tracts are private except the Ave. 66
 Jurisdiction is reserved to Brown.

C.F. 253

For Compton Creek see C.S. B-181 9th 2

CLERK'S FILED MAP NO. 523
 SUPERIOR COURT CASE NO. 15697