

Map

OF
S.W. 1/4 of N.E. 1/4 Sec 18

T.25.R.13 N. S.B.M.

Surveyed by

WRIGHT & NICHOLSON

Scale 1 in = 2 chs

December, 1892

D.M. 836-300

L.S. 1-33

IN THE SUPERIOR COURT OF THE
COUNTY OF LOS ANGELES, STATE
OF CALIFORNIA, CASE NO 15903

William B. White, PLAINTIFF vs

G. Samisch, Anna L. B. White,

Anna L. B. White as administratrix

of the estate of Frank N. White deceased

Lulu Belle White, a minor,

Jacob Brownstein

Lesser Hirschfeld, DEFENDANTS


I the undersigned, sole referee in
partition certify that this map ex-
emplifies the division made by me
and is the map referred to in my report
in the above entitled cause.

E.T. Hight

LOS ANGELES CAL.,

SOLE REFEREE

DECEMBER 13, 1892

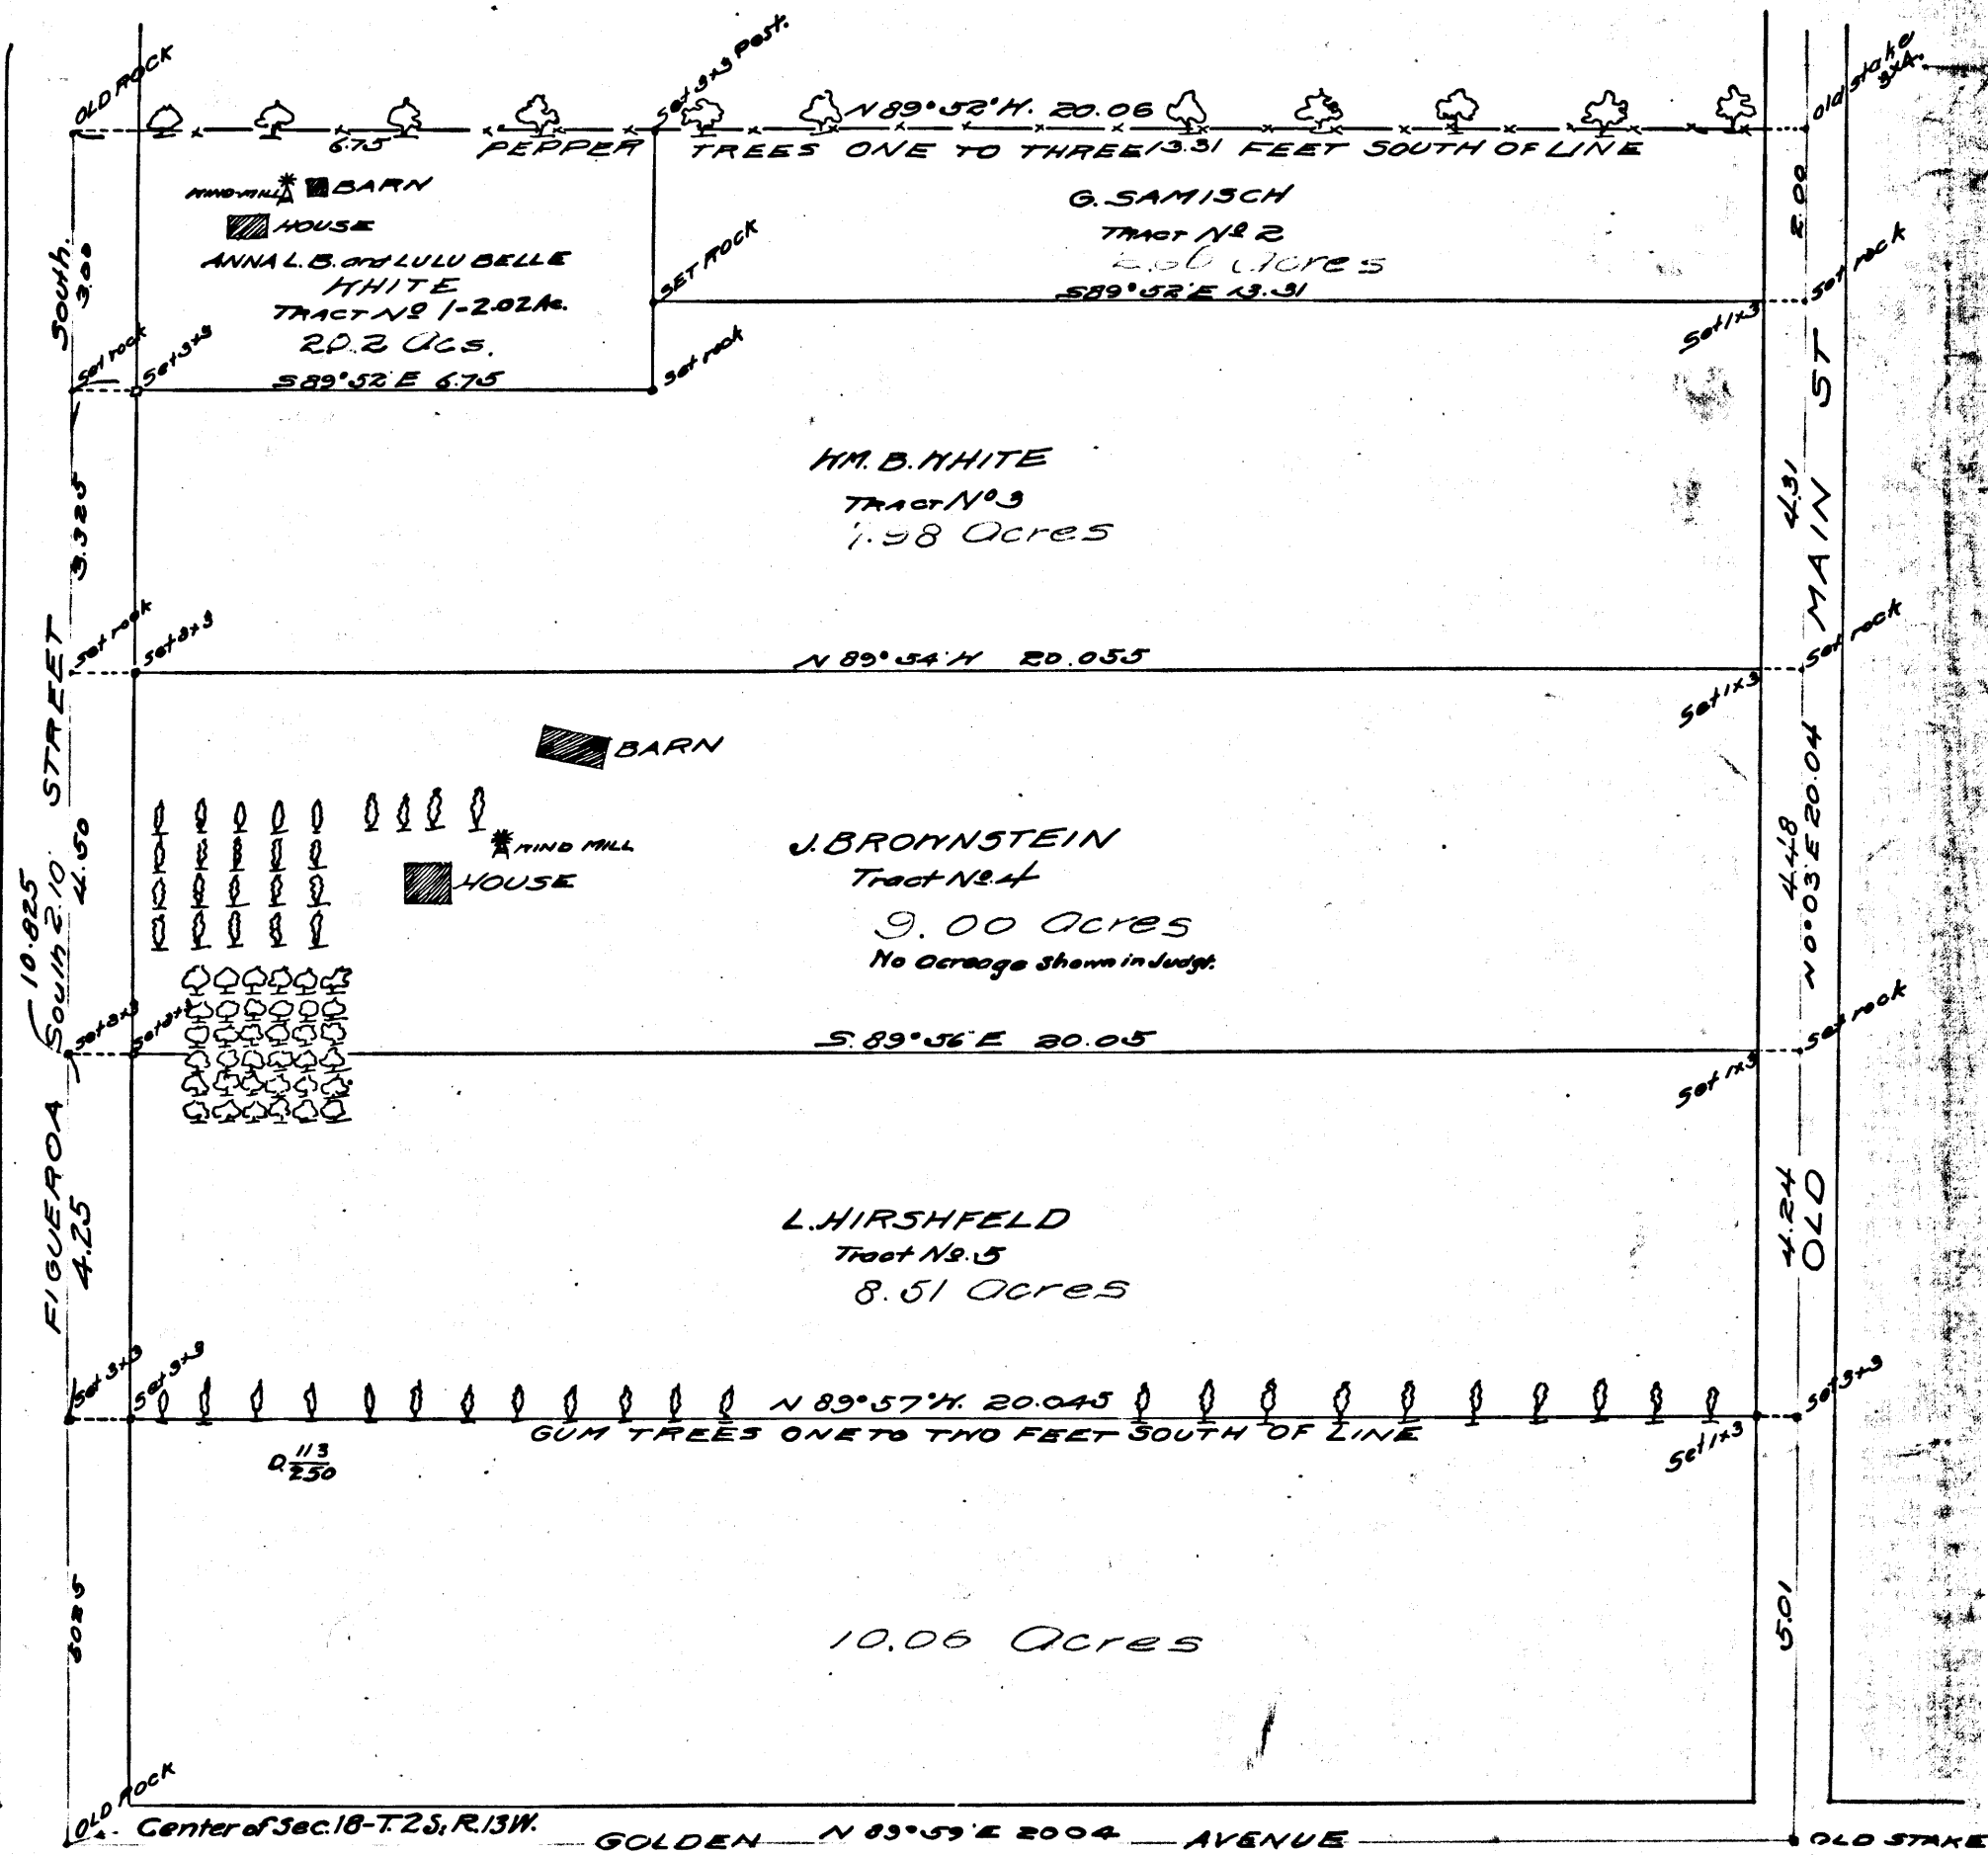

C.F. 256.

SEC. 15903.

William B. White,

Filed, Mar. 1st 1893.

vs.

G. Samischdel,

Partition.

F. Judge of Partition,

Feb. 11-1893.

Book 43-19.

Brown notes are from Jdg.

Sh. 7

C.F. 256

THERE IS NO SATISFACTORY SUBSTITUTE FOR AN ELECTRIC CLEANER

BUY A "KENMORE"