


Lot P of the
Hoffman Survey of Rancho
Santa Gertrudes
Los Angeles Co Cal. Surveyed by
T. J. Ellis.

Scale
400 chs to 1 inch.

March 29th 1892

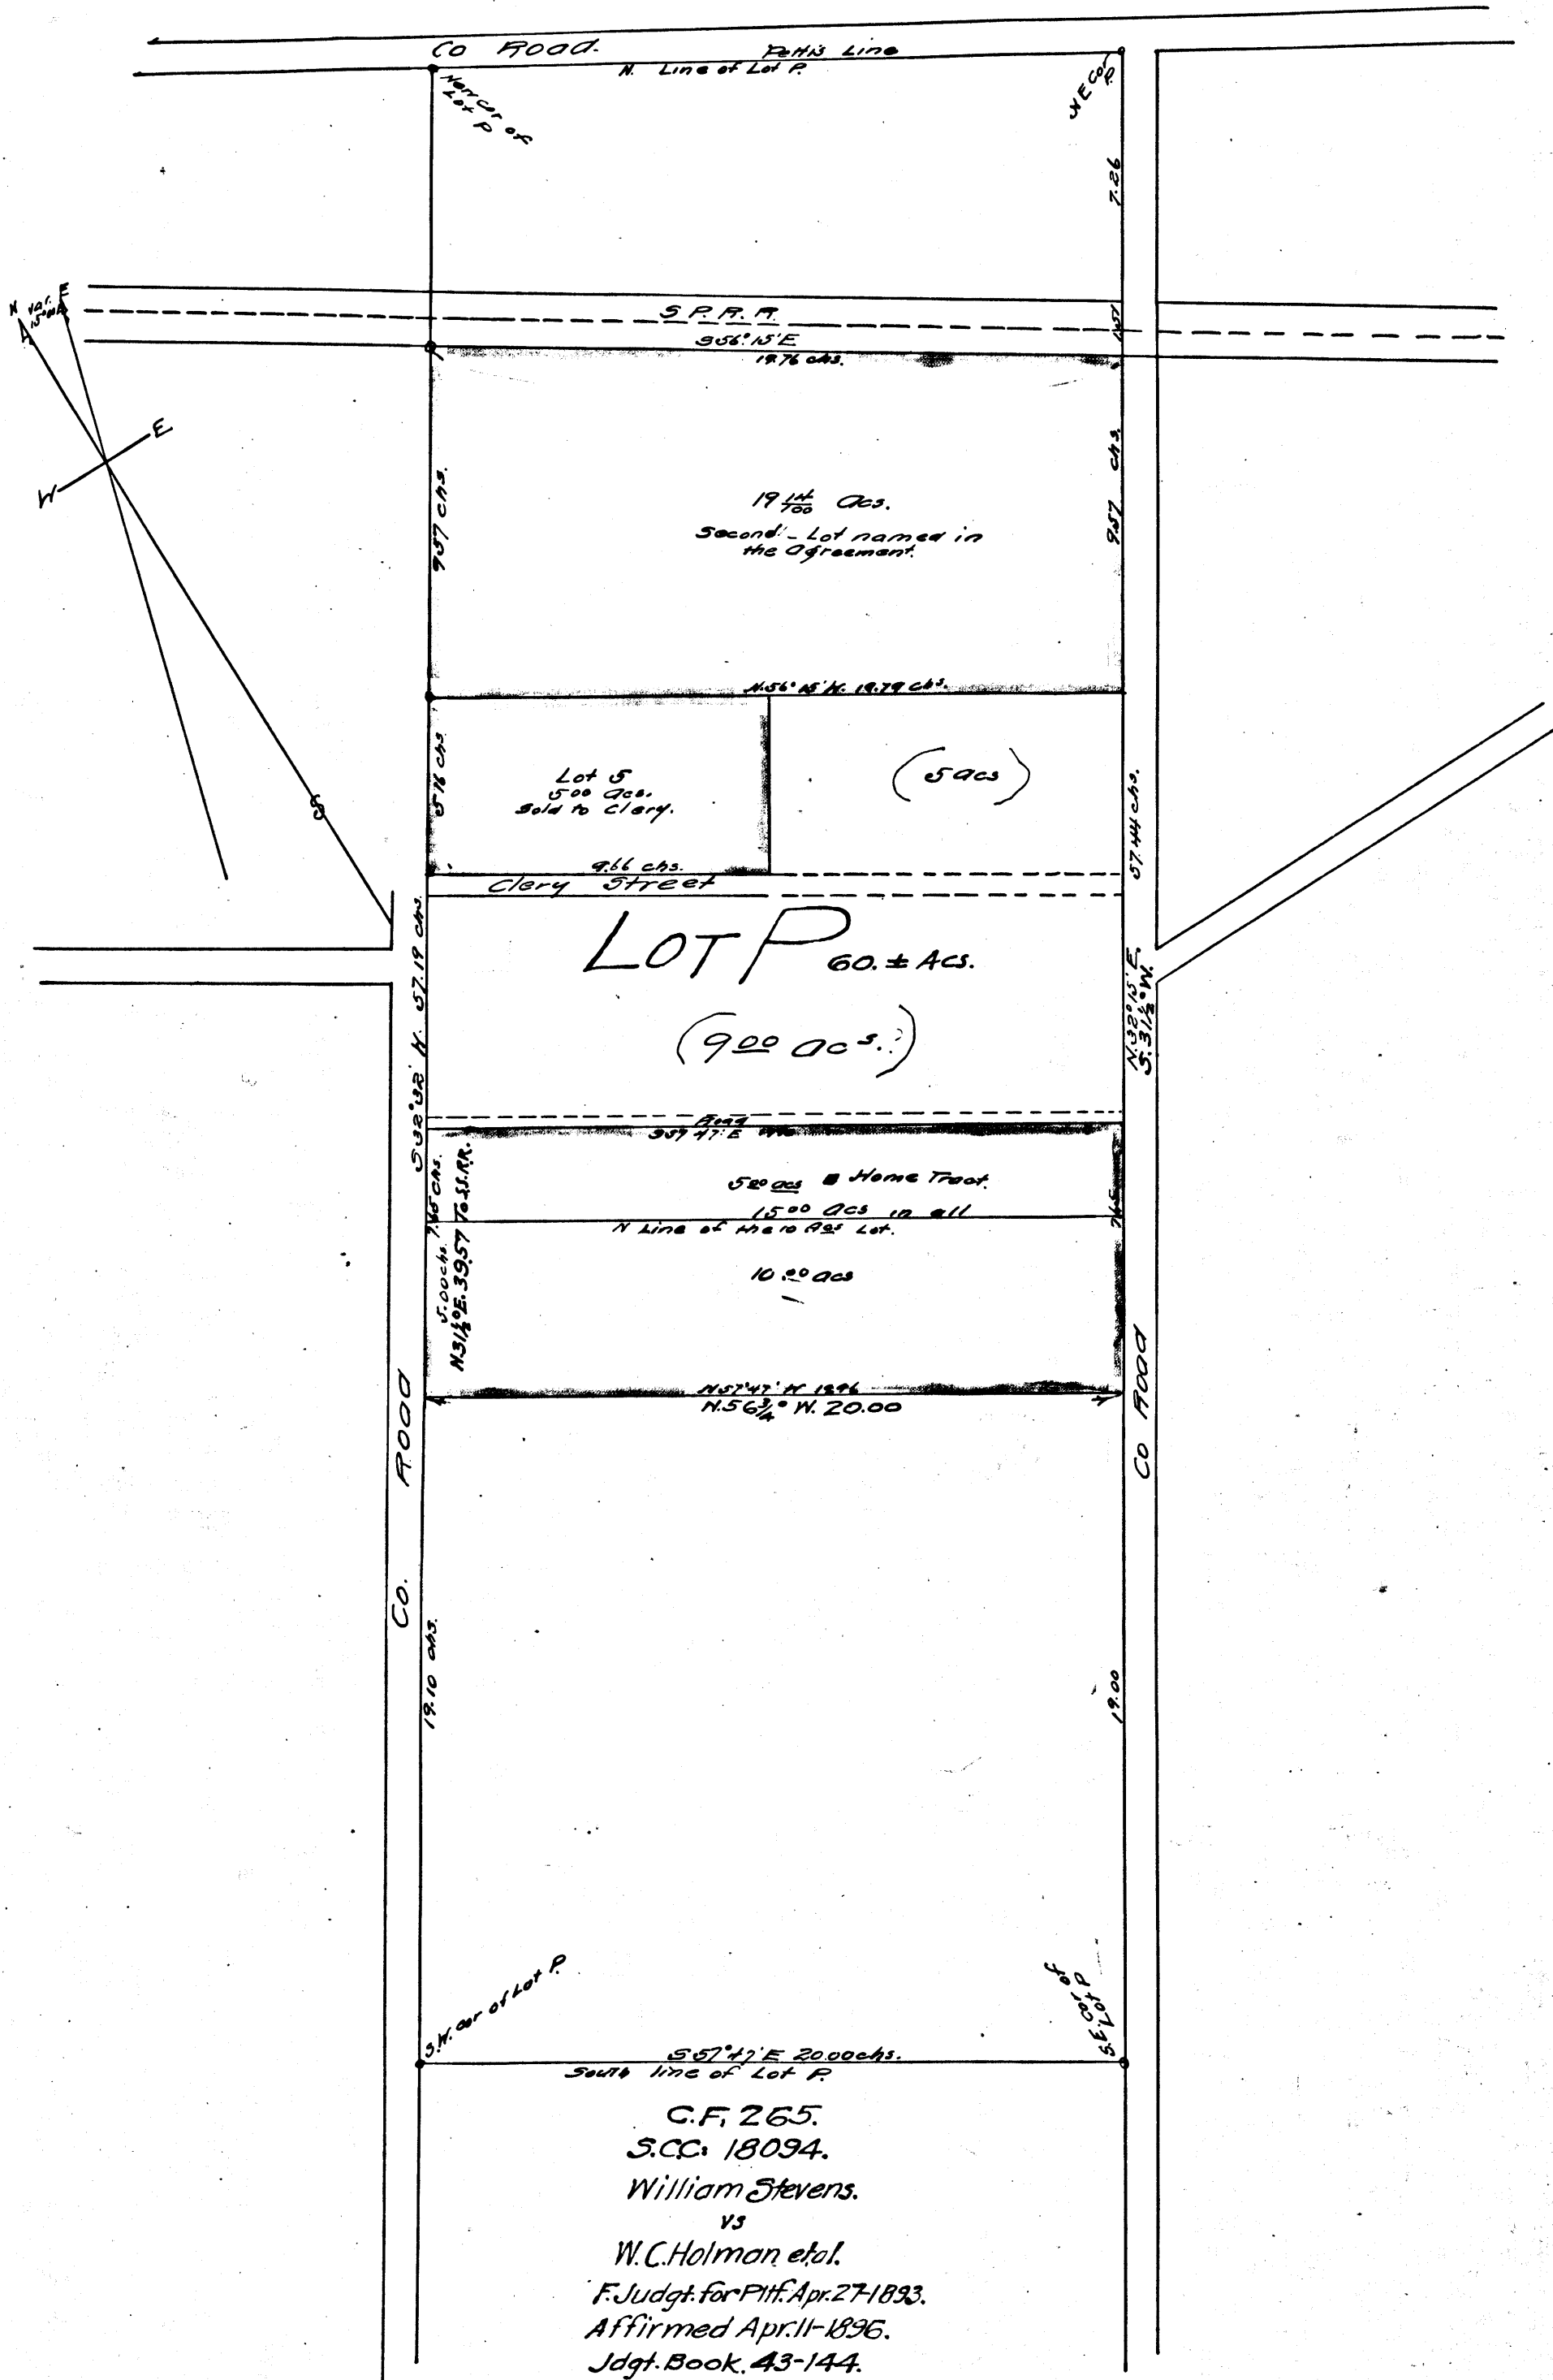

LOT P 60.± ACS.
(90000±)

S. 67° 47' E 2000 chs.
South line of Lot P
C.F. 265.
S.C. 18094.
William Stevens.
vs
W.C. Holman et al.
F. Judgt. for Pitt. Apr. 27. 1893.
Affirmed Apr. 11. 1895.
Jdgt. Book. 43-144.
Brown notes are from Judgt.
Action: Reformation of Mortgage.

Filed Mar. 23. 1893.

C.F. 265
-

THE IS NO SATISFACTORY SUBSTITUTE FOR AN ELECTRIC CLEANER

BUY A "KENMORE"

