


THERE IS NO SATISFACTORY SUBSTITUTE FOR AN ELECTRIC CLEANER

BUY A "KENMORE"

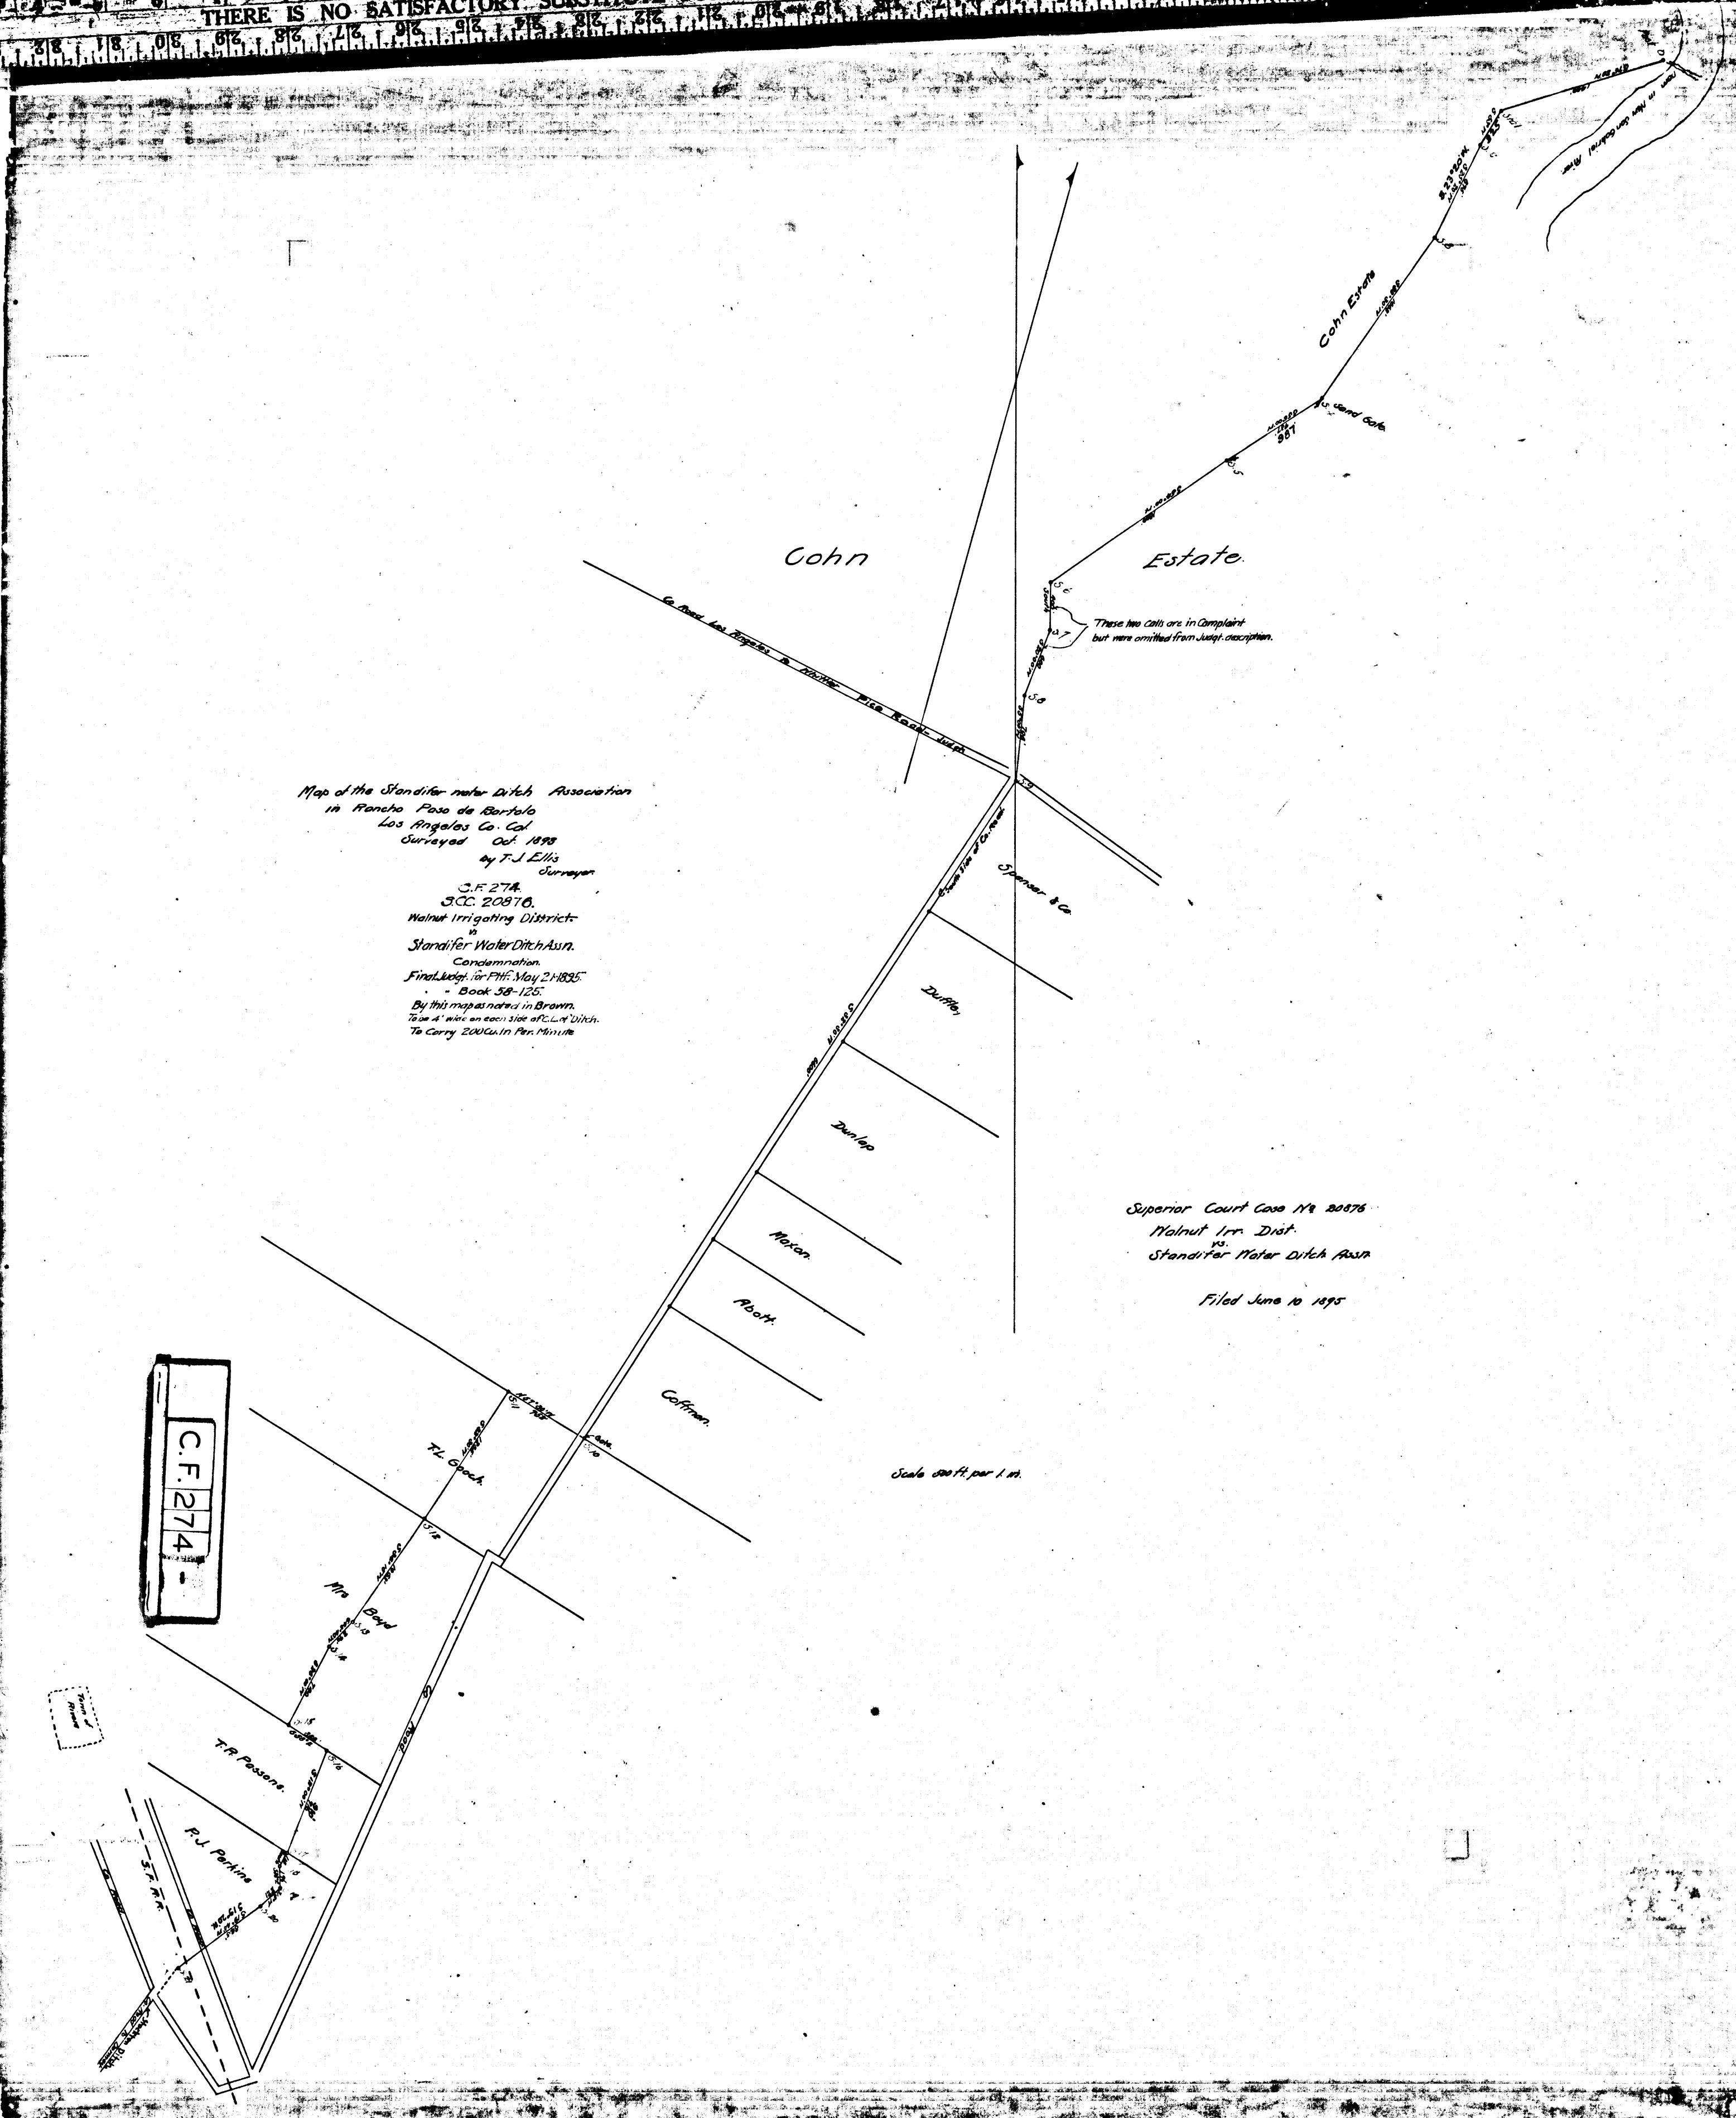

Map of the Standifer Water Ditch Association
 in Rancho Paso de Bartolo
 Los Angeles Co. Cal.
 Surveyed Oct. 1893
 by T.J. Ellis
 Surveyor
 S.F. 274.
 S.C.C. 20876.
 Walnut Irrigating District
 in
 Standifer Water Ditch Assn.
 Condemnation.
 Findings for P.H. May 21 1895
 - Book 38-125
 By this map and notes in Brown.
 To be 4' wide on each side of L.A. Ditch.
 To Carry 2000 cu. in Per Minute

Superior Court Case 179 20876
 Walnut Irr. Dist.
 vs.
 Standifer Water Ditch Assn
 Filed June 10 1895

Scale 100 ft. per 1 in.

C.F. 274