

Map of  
Block E. Fort Hill Tract  
in the City of Los Angeles Cal.

showing  
the Lot owned by Y. Fonet as surveyed by  
E. T. Wright, Surveyor.  
the Lots owned by J. A. Mills dec'd as  
surveyed by Alfred Solano Sur-  
veyor, the changes in Short Street, and the Lots in said  
Block E. according to Seebald's survey  
and map of 1868.  
Alfred Solano Sur.  
Oct. 10. 1894


Scale 80' = 1"

Buena Vista St. changed to Justicia St. Ord. 1953.

- Notes
- Red lines - show Ord's Survey of date 1869 and the lines of Short Street of that date.
  - Blue lines - show Seebald's Survey of date 1868.
  - Orange lines - (on Short Street) - show lines according to Resolution of date July 22. 1875 'Opening of Short Street'.
  - Green lines - (on Short Street). Show lines according to Resolution of date December 15-1884. 'Defining the lines & limits of Short Street'.
  - Orange lines on Lots 1-2-3-4 Block E. show the Mills' Survey made 1830 and 1833 by Alfred Solano - Surveyor.
  - Green lines & shade - show the Fonet survey made by E. T. Wright - Surveyor.

C.F. 278.  
Superior Court Case No. 21169.  
Y. Fonet vs. M. L. Mills.  
Quiet Title.  
Int. Jdgt. = Oct. 13. 1894 for Plff.  
\* Affirmed, May, 10-1897.  
\* Book. 46-296  
Brown figures are from Jgt.

C.F. 278 -

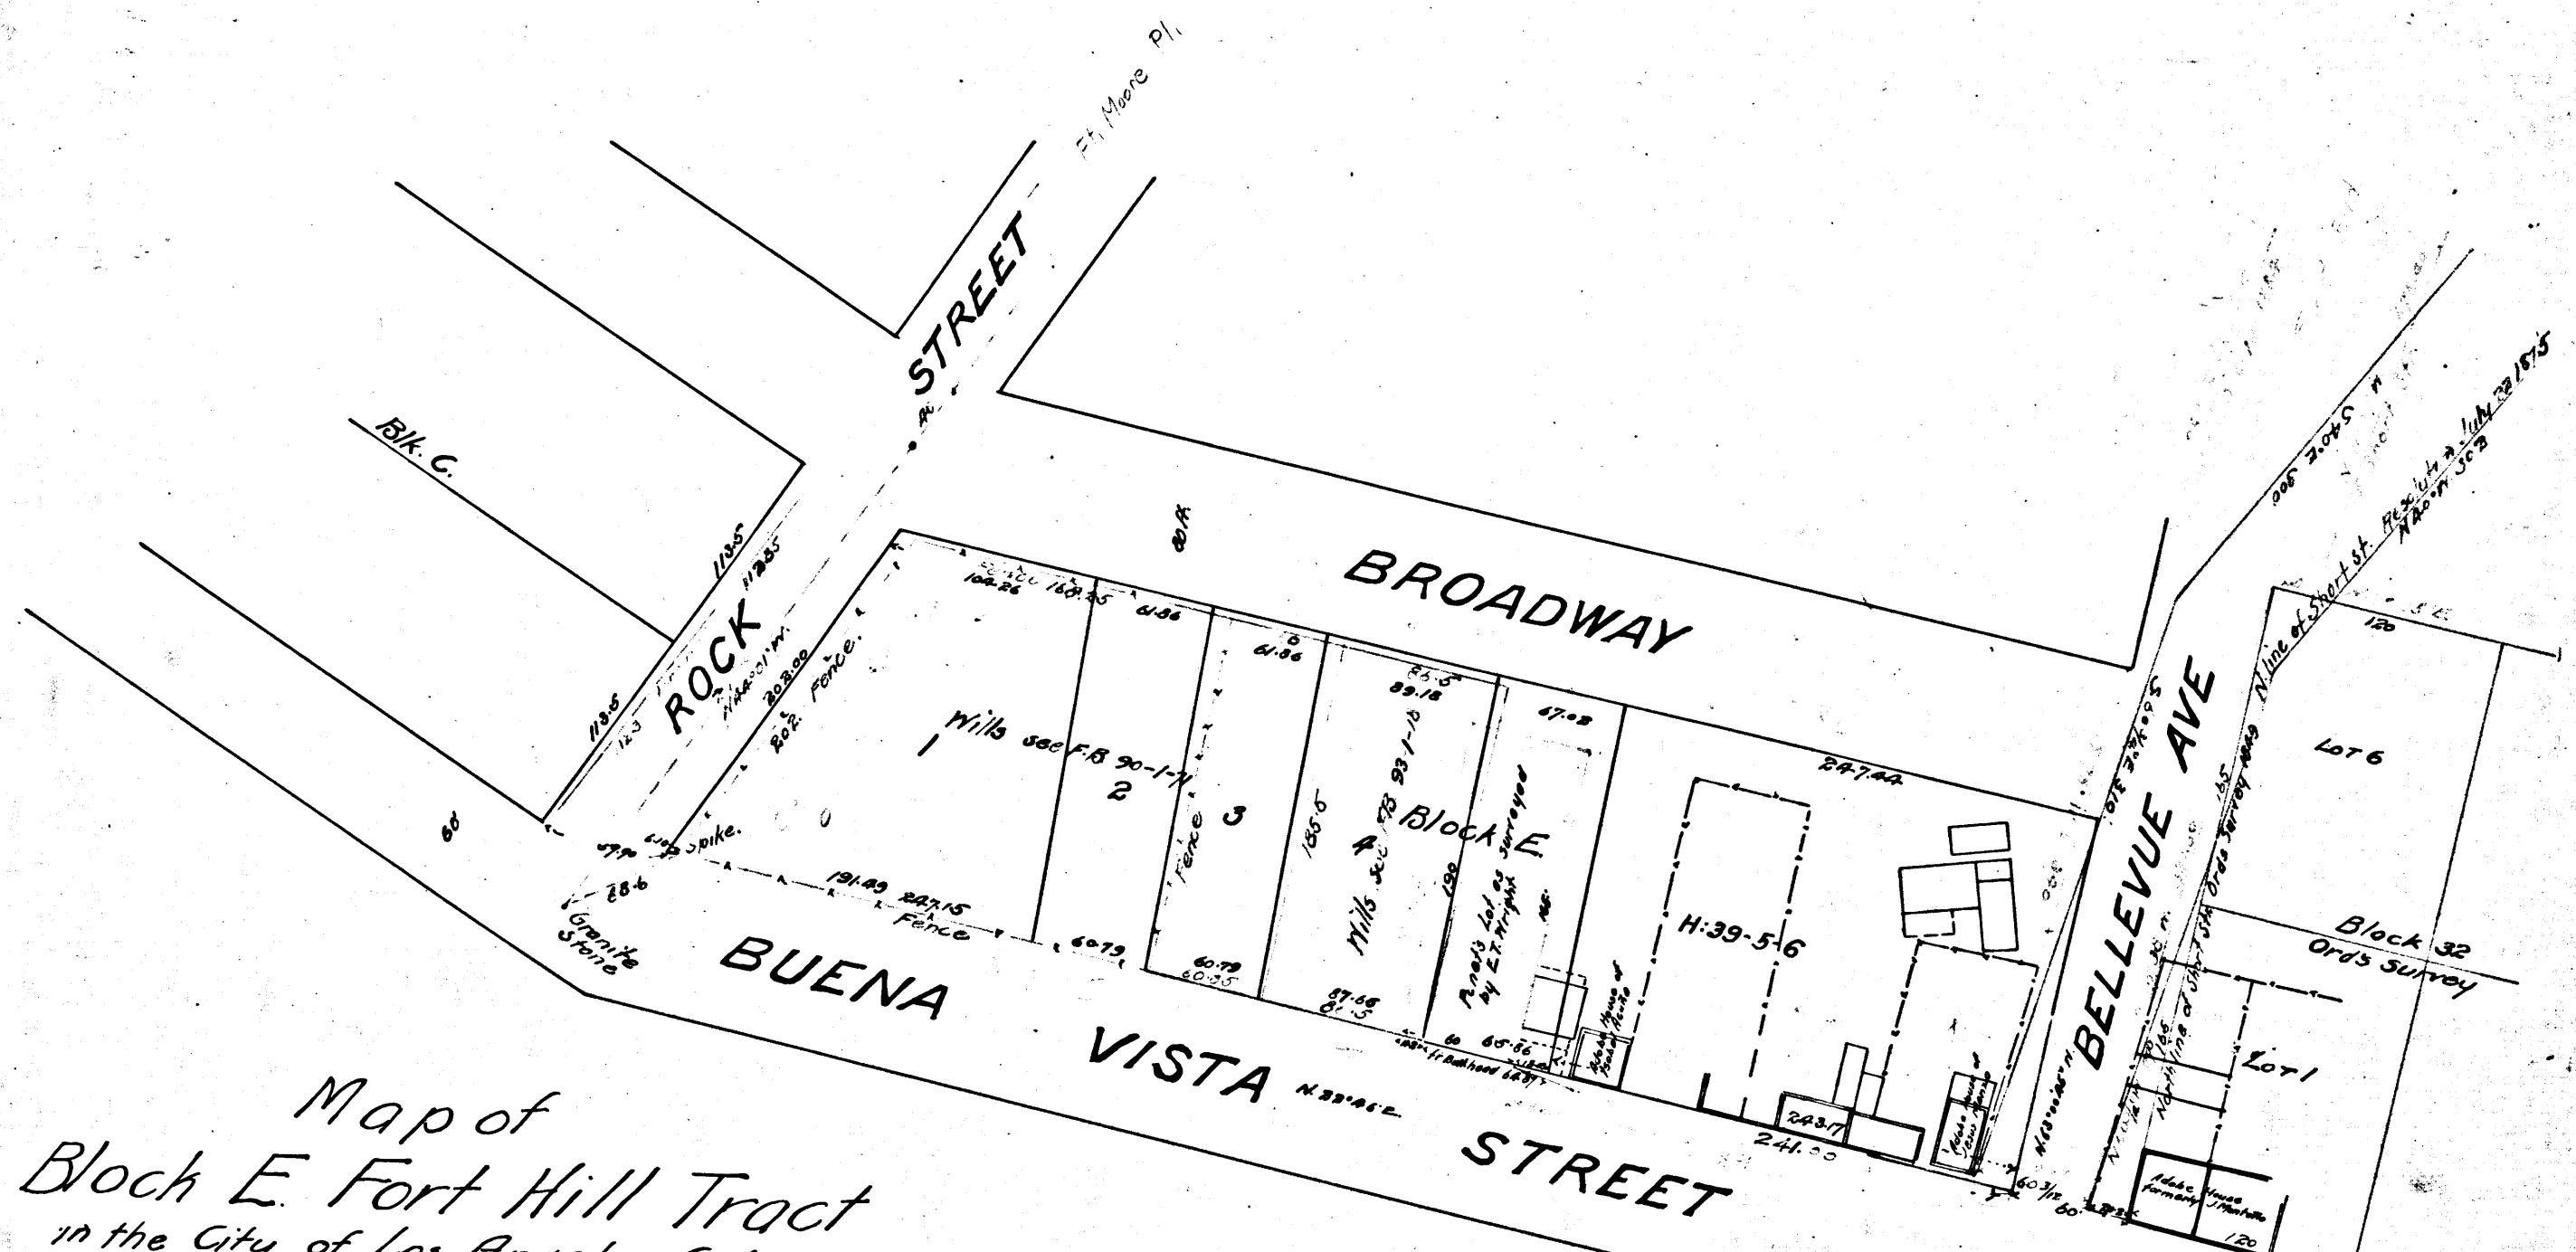

107M  
957  
VEMCO  
PASADENA  
CALIF.

107M  
957  
VEMCO  
PASADENA  
CALIF.