


PLAT
 OF
 BLOCK 5
 OF A
 SUBDIVISION OF PARTS OF
 LOTS 5 AND 6 BLOCK 40
 OF HANCOCK'S SURVEY OF
 CITY DONATION LOTS
 MR. 6-330

Ex. A

Note: no mention made
 of 15' Alley in court case
 through Lots 4 & 5
 no title of record.

S.C.C. No 24389.
 City of Los Angeles vs Wm Leavis
 Final Judgt of Condemnation For Plaintiff
 Affirmed on Appeal. Judgt. Book 62-195
 March 26-1936.
 Note - Brown figures are from Judgt.

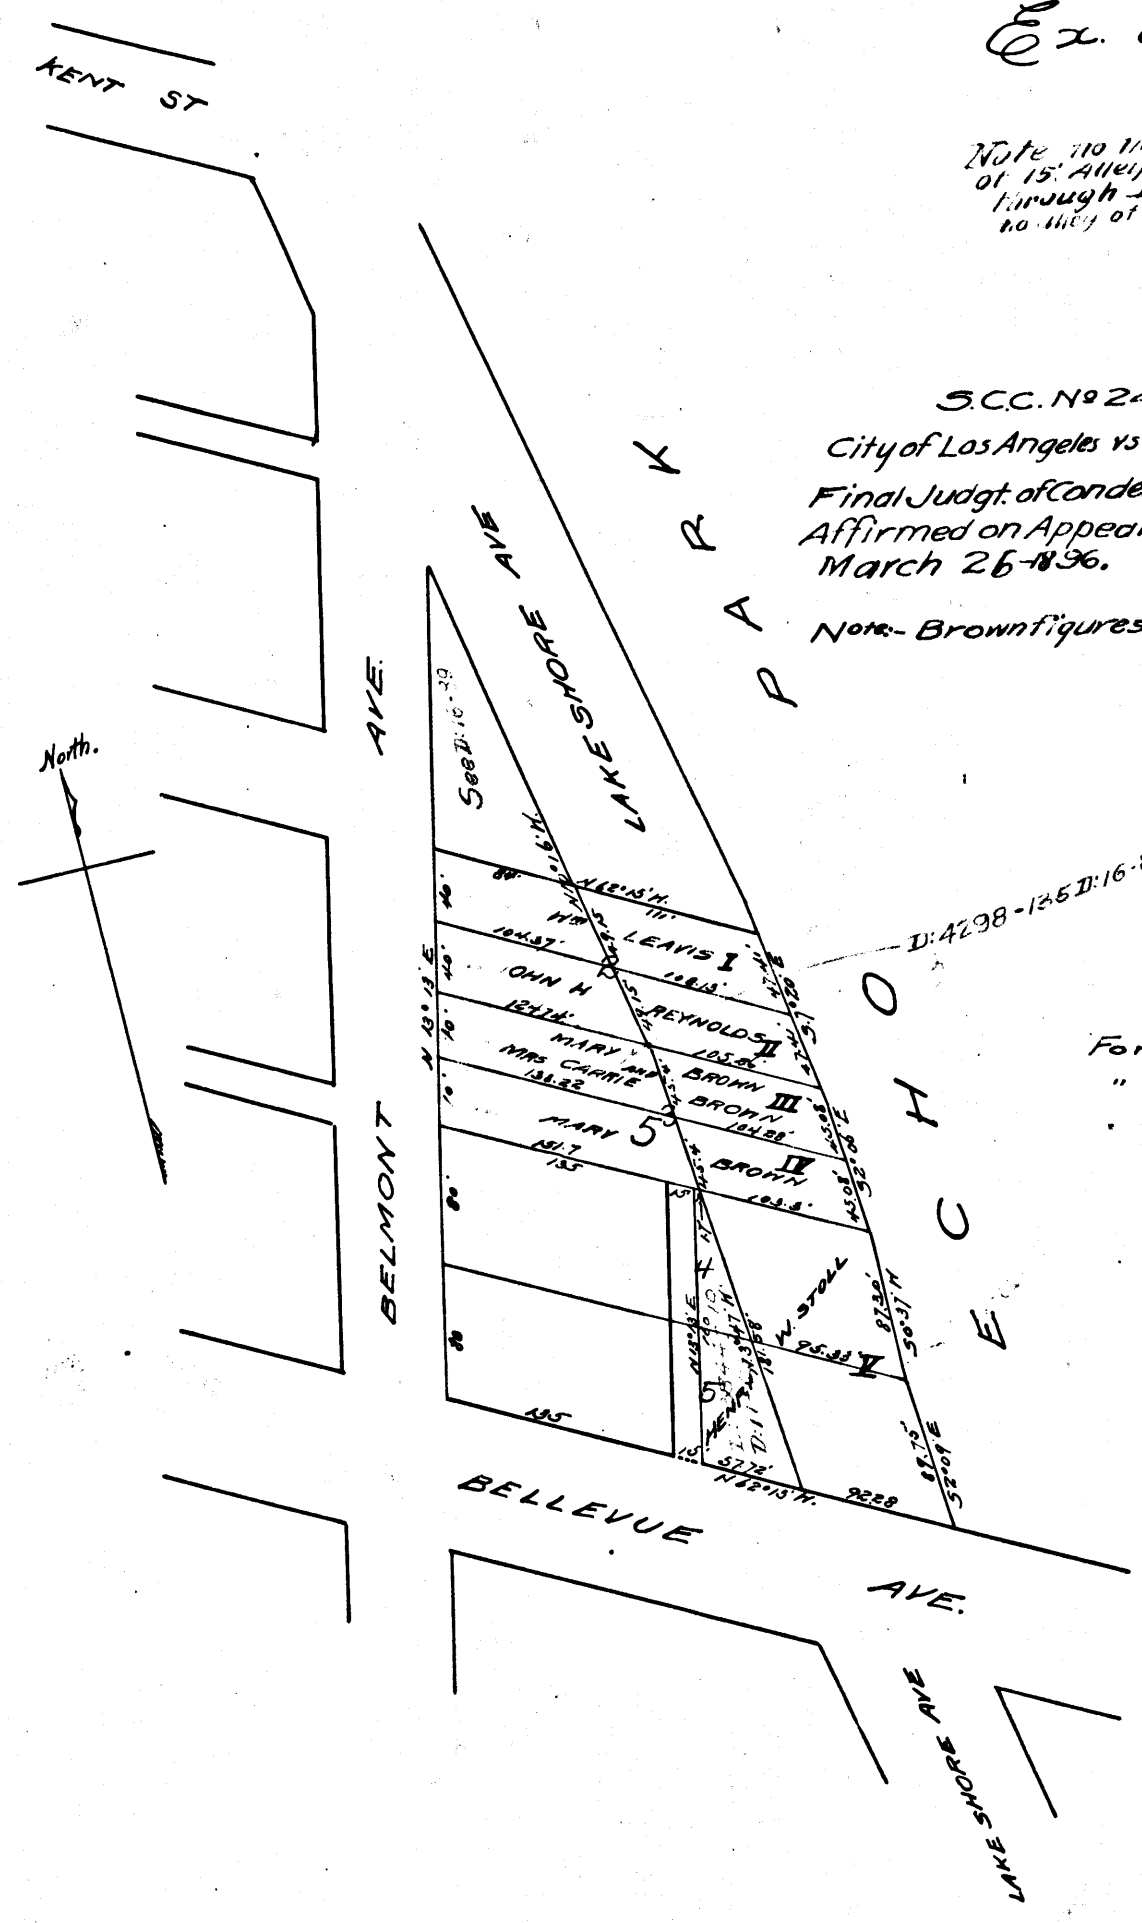

For St see also D:4723-55 D:16-103
 D:4734-8 D:16-104
 D:4687-224 D:16-104

Filed Jan 18, 1896.

C.F. 292 -

