


BUY A "KENMORE" THERE IS NO SATISFACTORY SUBSTITUTE FOR AN ELECTRIC CLEANER

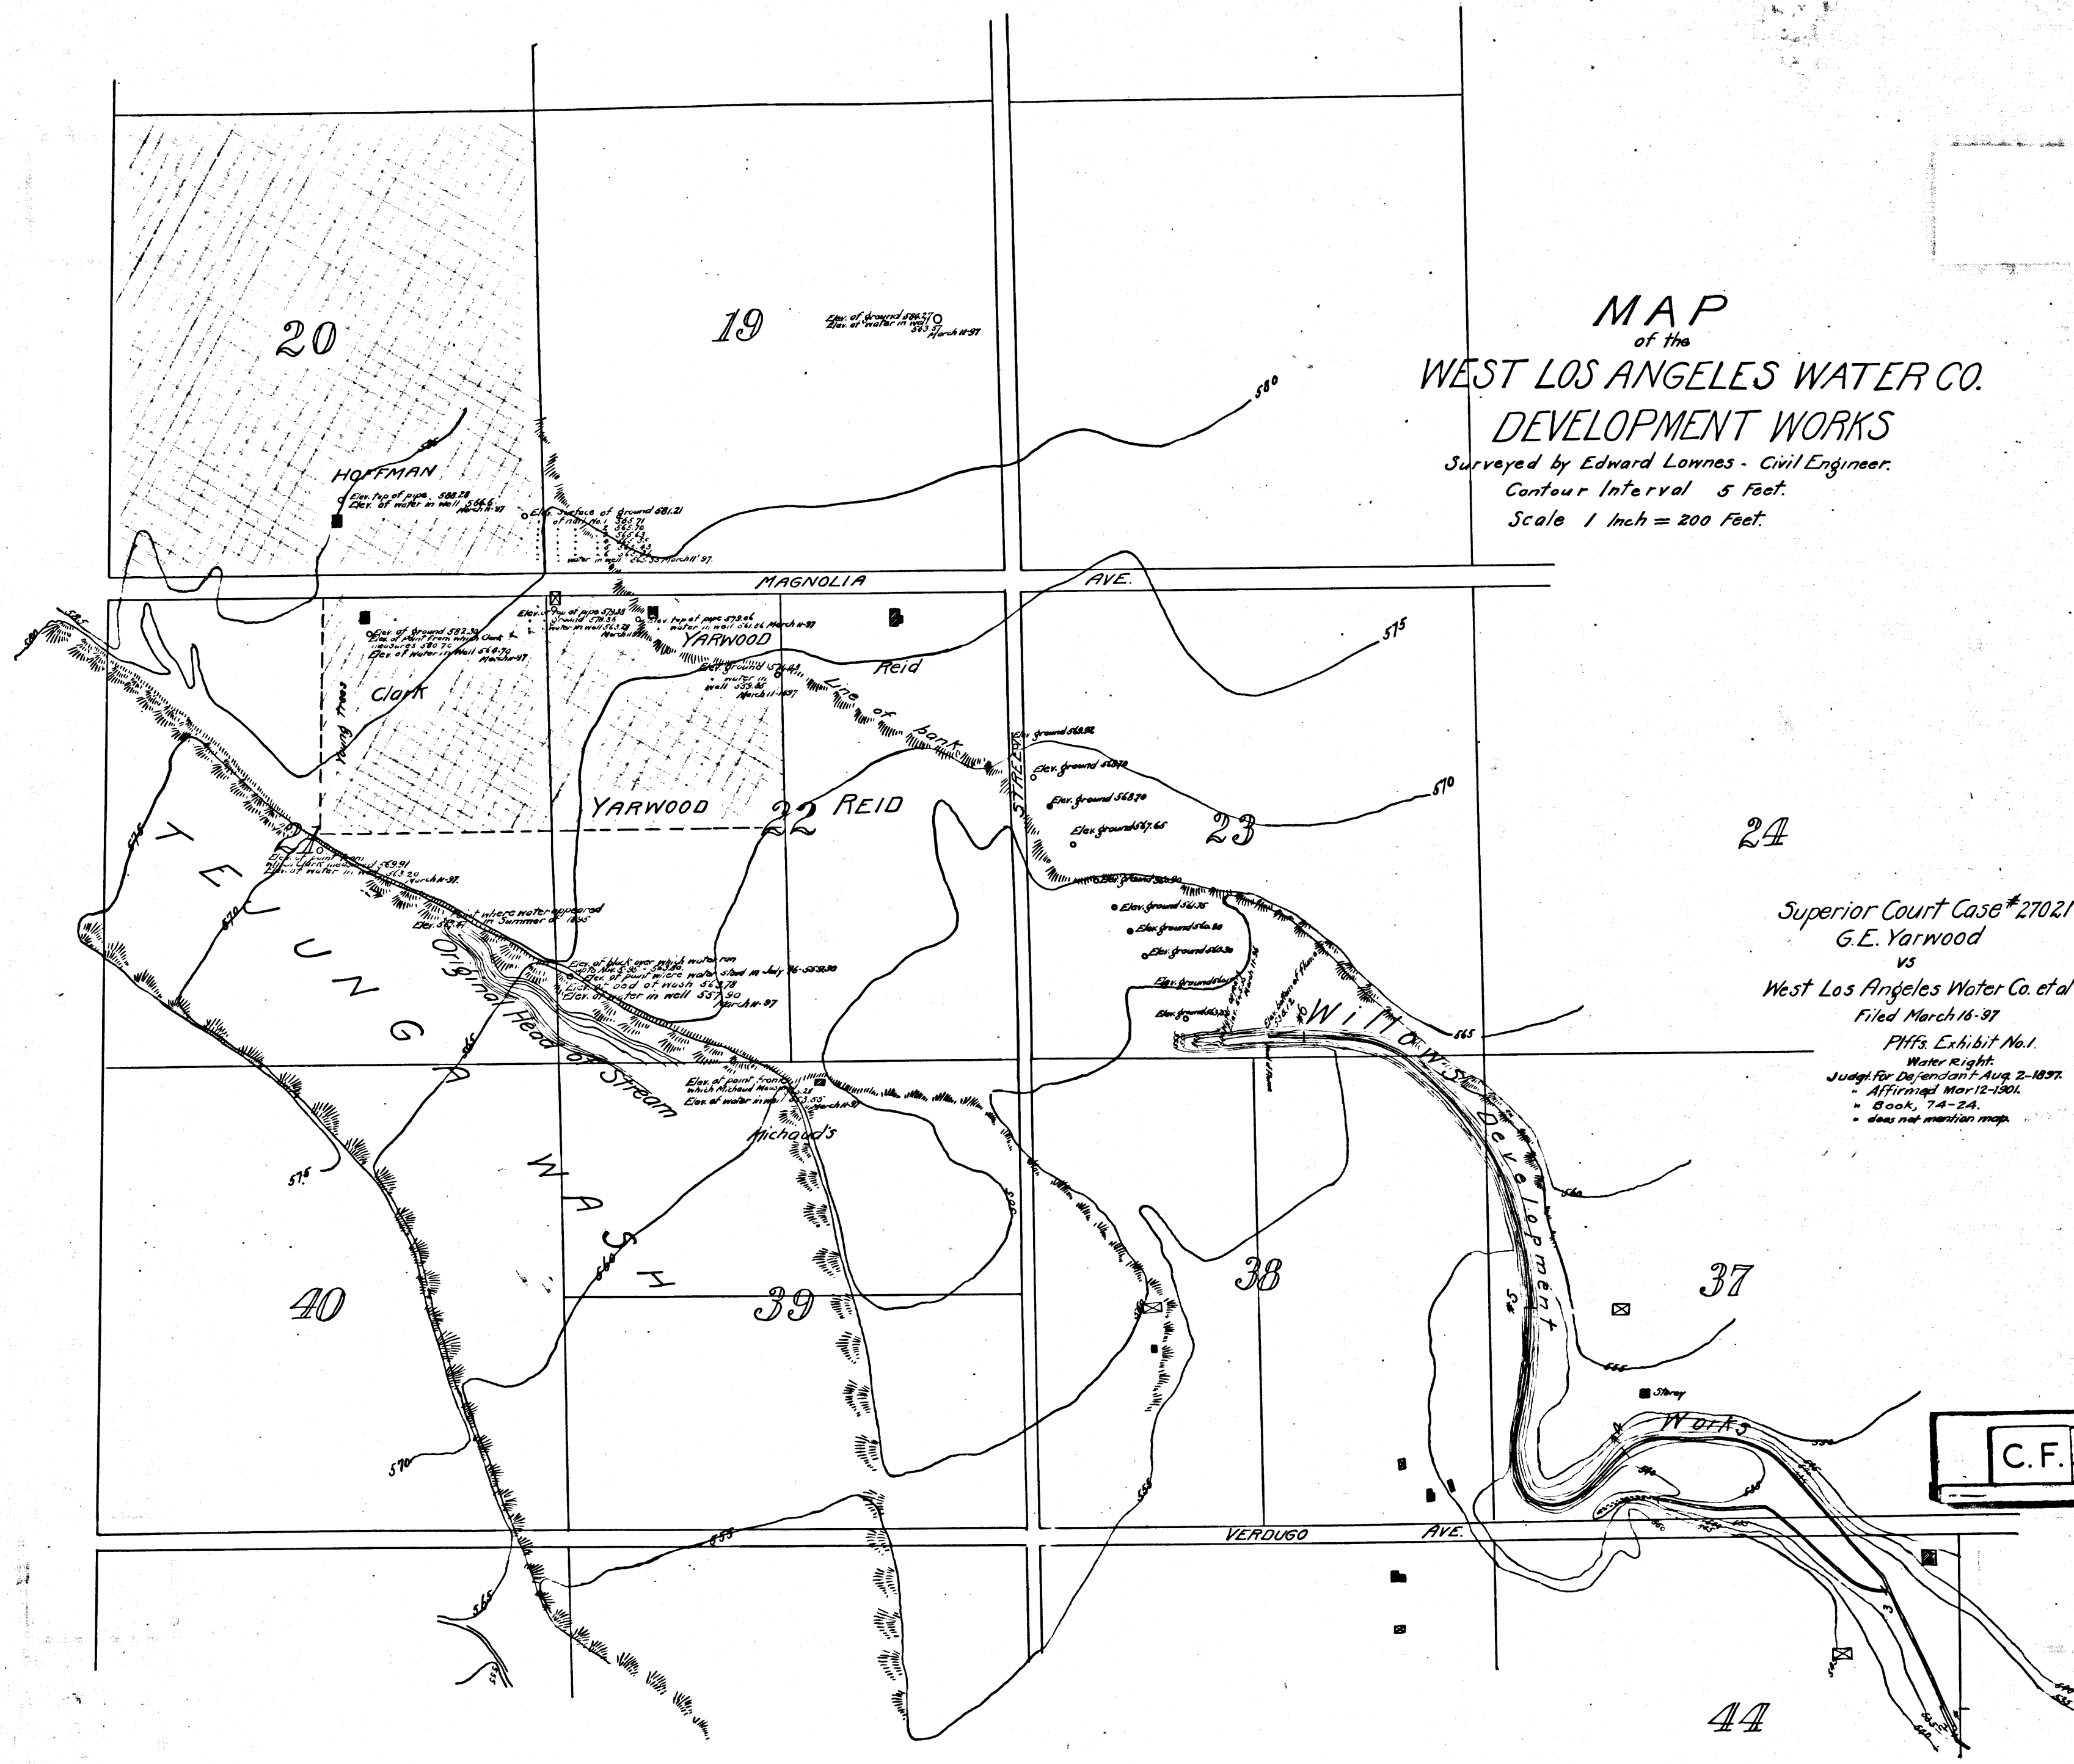

MAP  
of the  
WEST LOS ANGELES WATER CO.  
DEVELOPMENT WORKS  
Surveyed by Edward Lowmes - Civil Engineer.  
Contour Interval 5 Feet.  
Scale 1 Inch = 200 Feet.

24  
Superior Court Case #27021  
G.E. Yarwood  
vs  
West Los Angeles Water Co. et al  
Filed March 16-37  
Plffs Exhibit No. 1  
Water Right  
Judgt for Defendant Aug 2-1937.  
Affirmed Mar 12-1901.  
Book 74-24.  
does not mention map.

C.F. 306

VERDUGO  
957  
VERDUGO  
957