


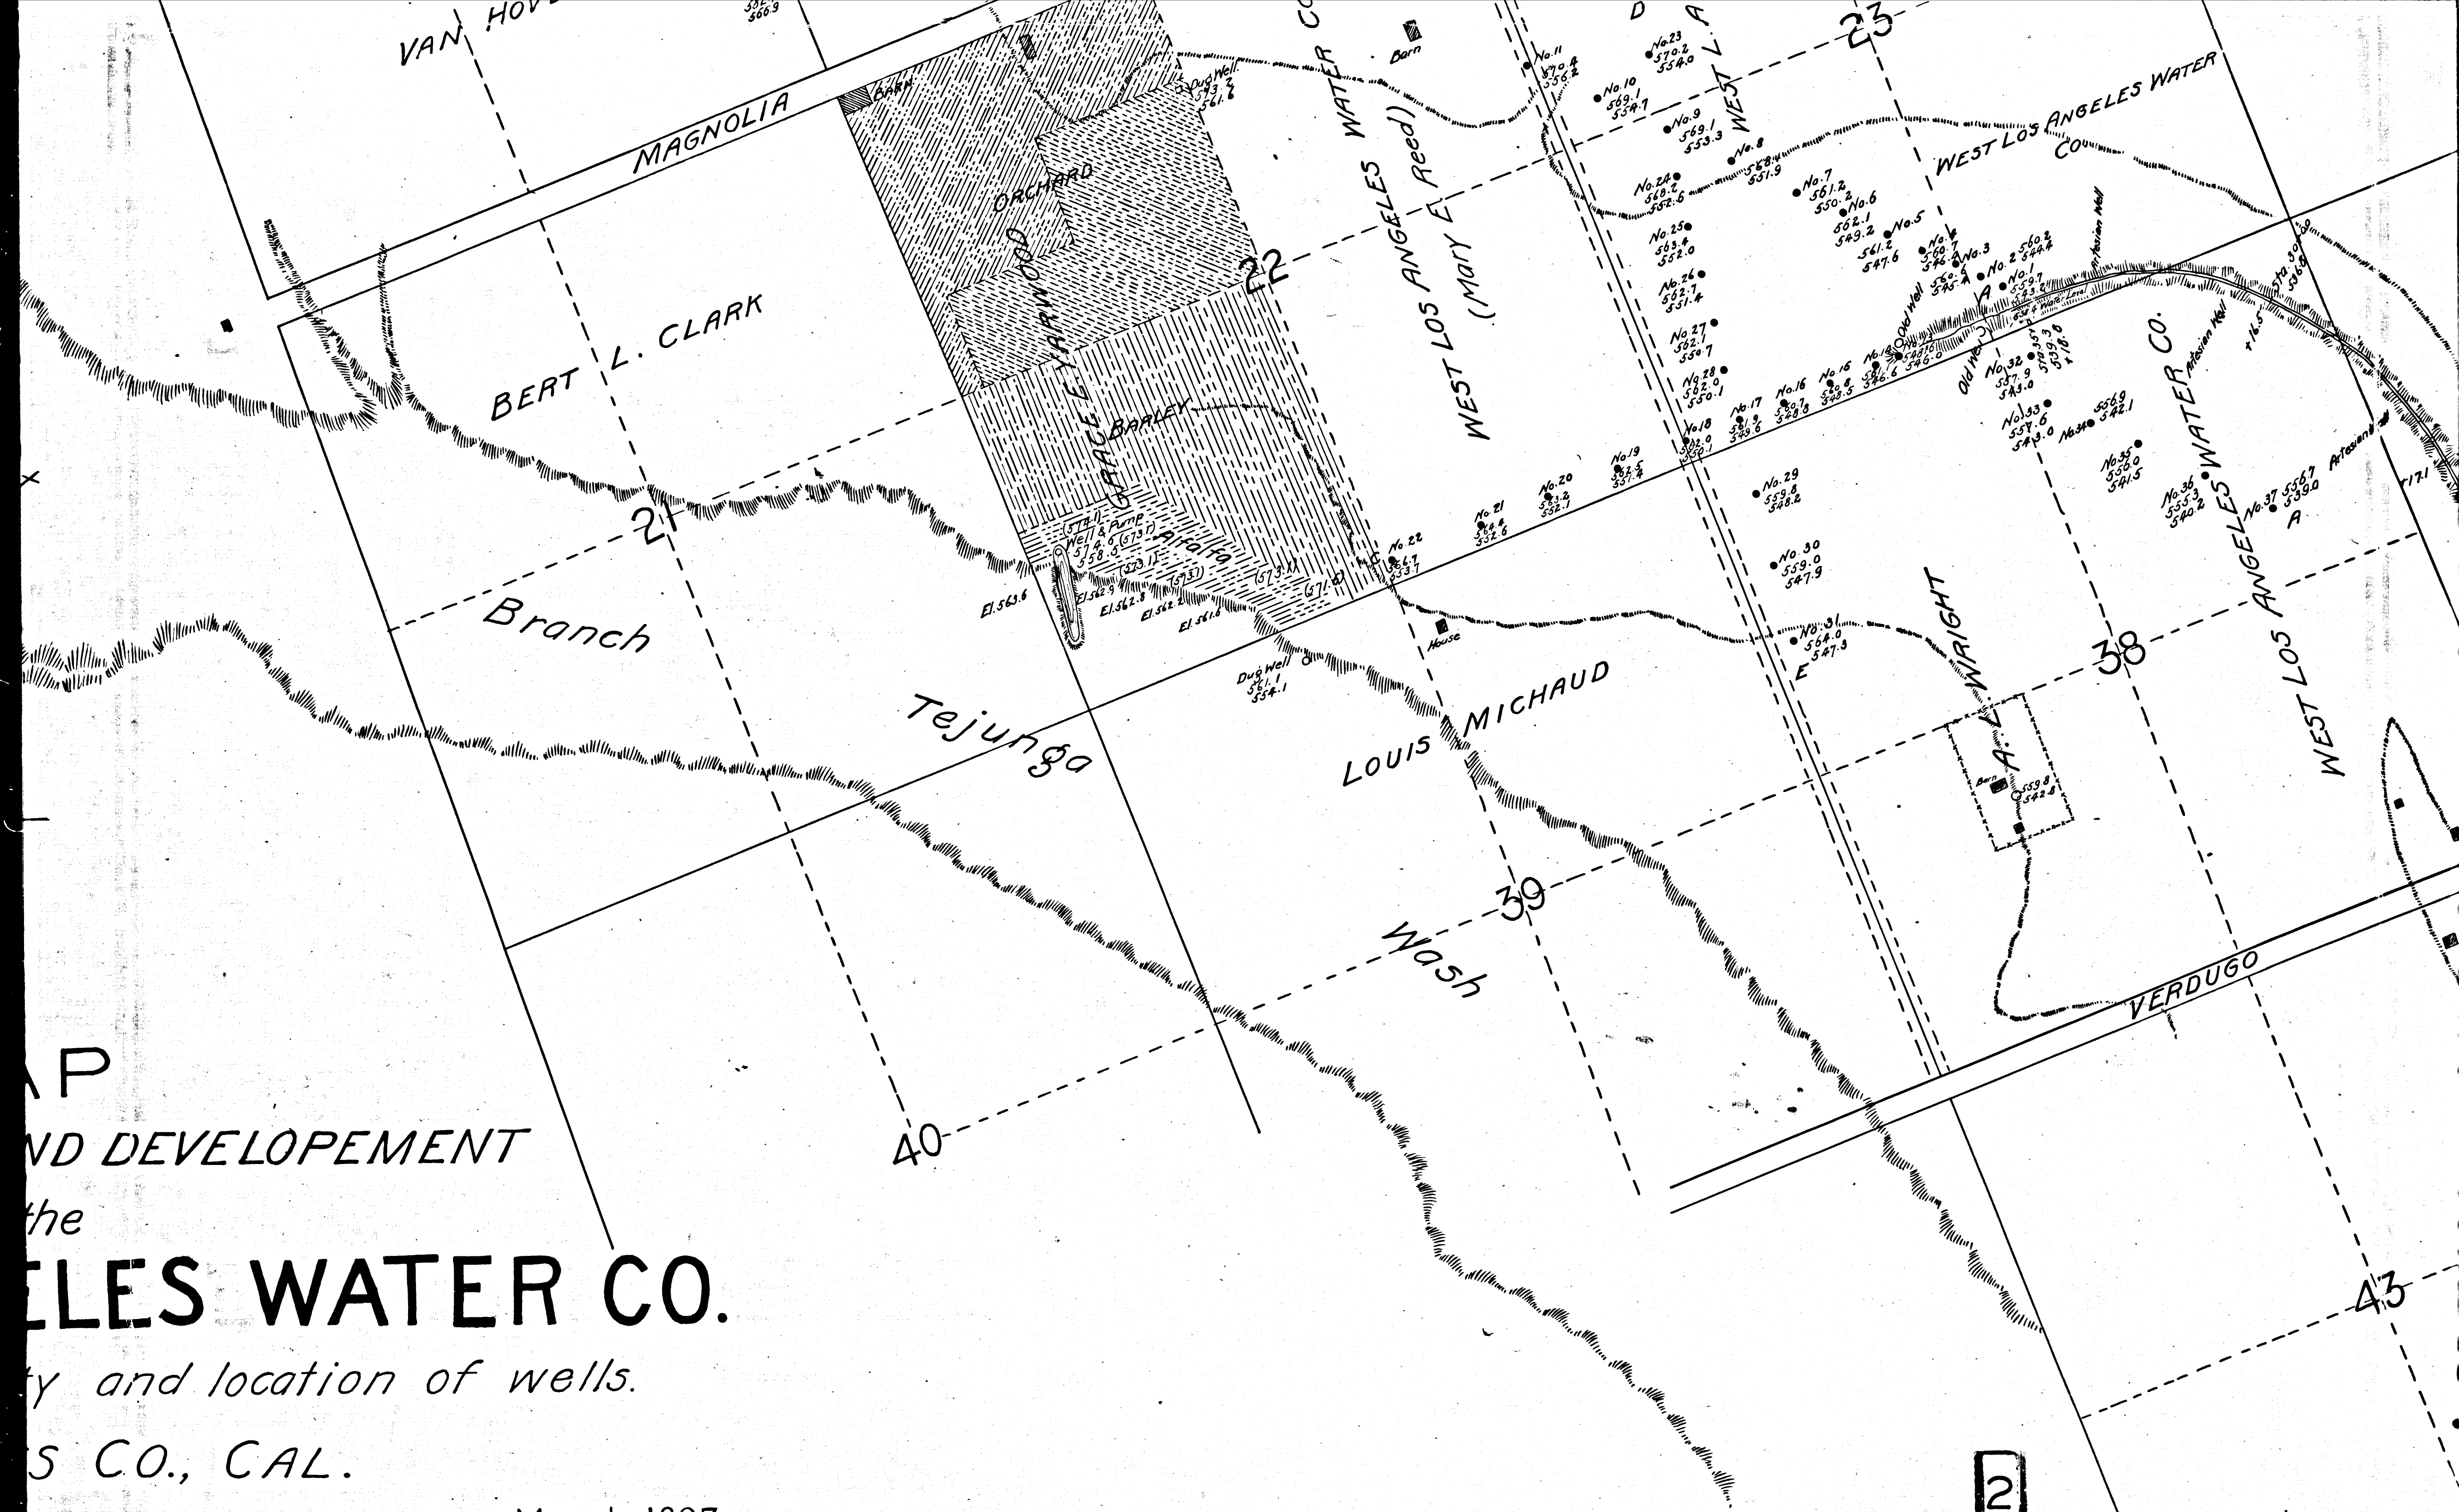

MAP
AND DEVELOPEMENT
the
LES WATER CO.

ty and location of wells.
S CO., CAL.

March 1897

h = 200 ft.



2
C.F. 307

MAP
SHOWING LANDS AND DEVELOPEMENT
of the
WEST LOS ANGELES WATER CO.
also surrounding property and location of wells.
LOS ANGELES CO., CAL.

L. Friel, Eng.

Scale, 1 Inch = 200 ft.

March 1897

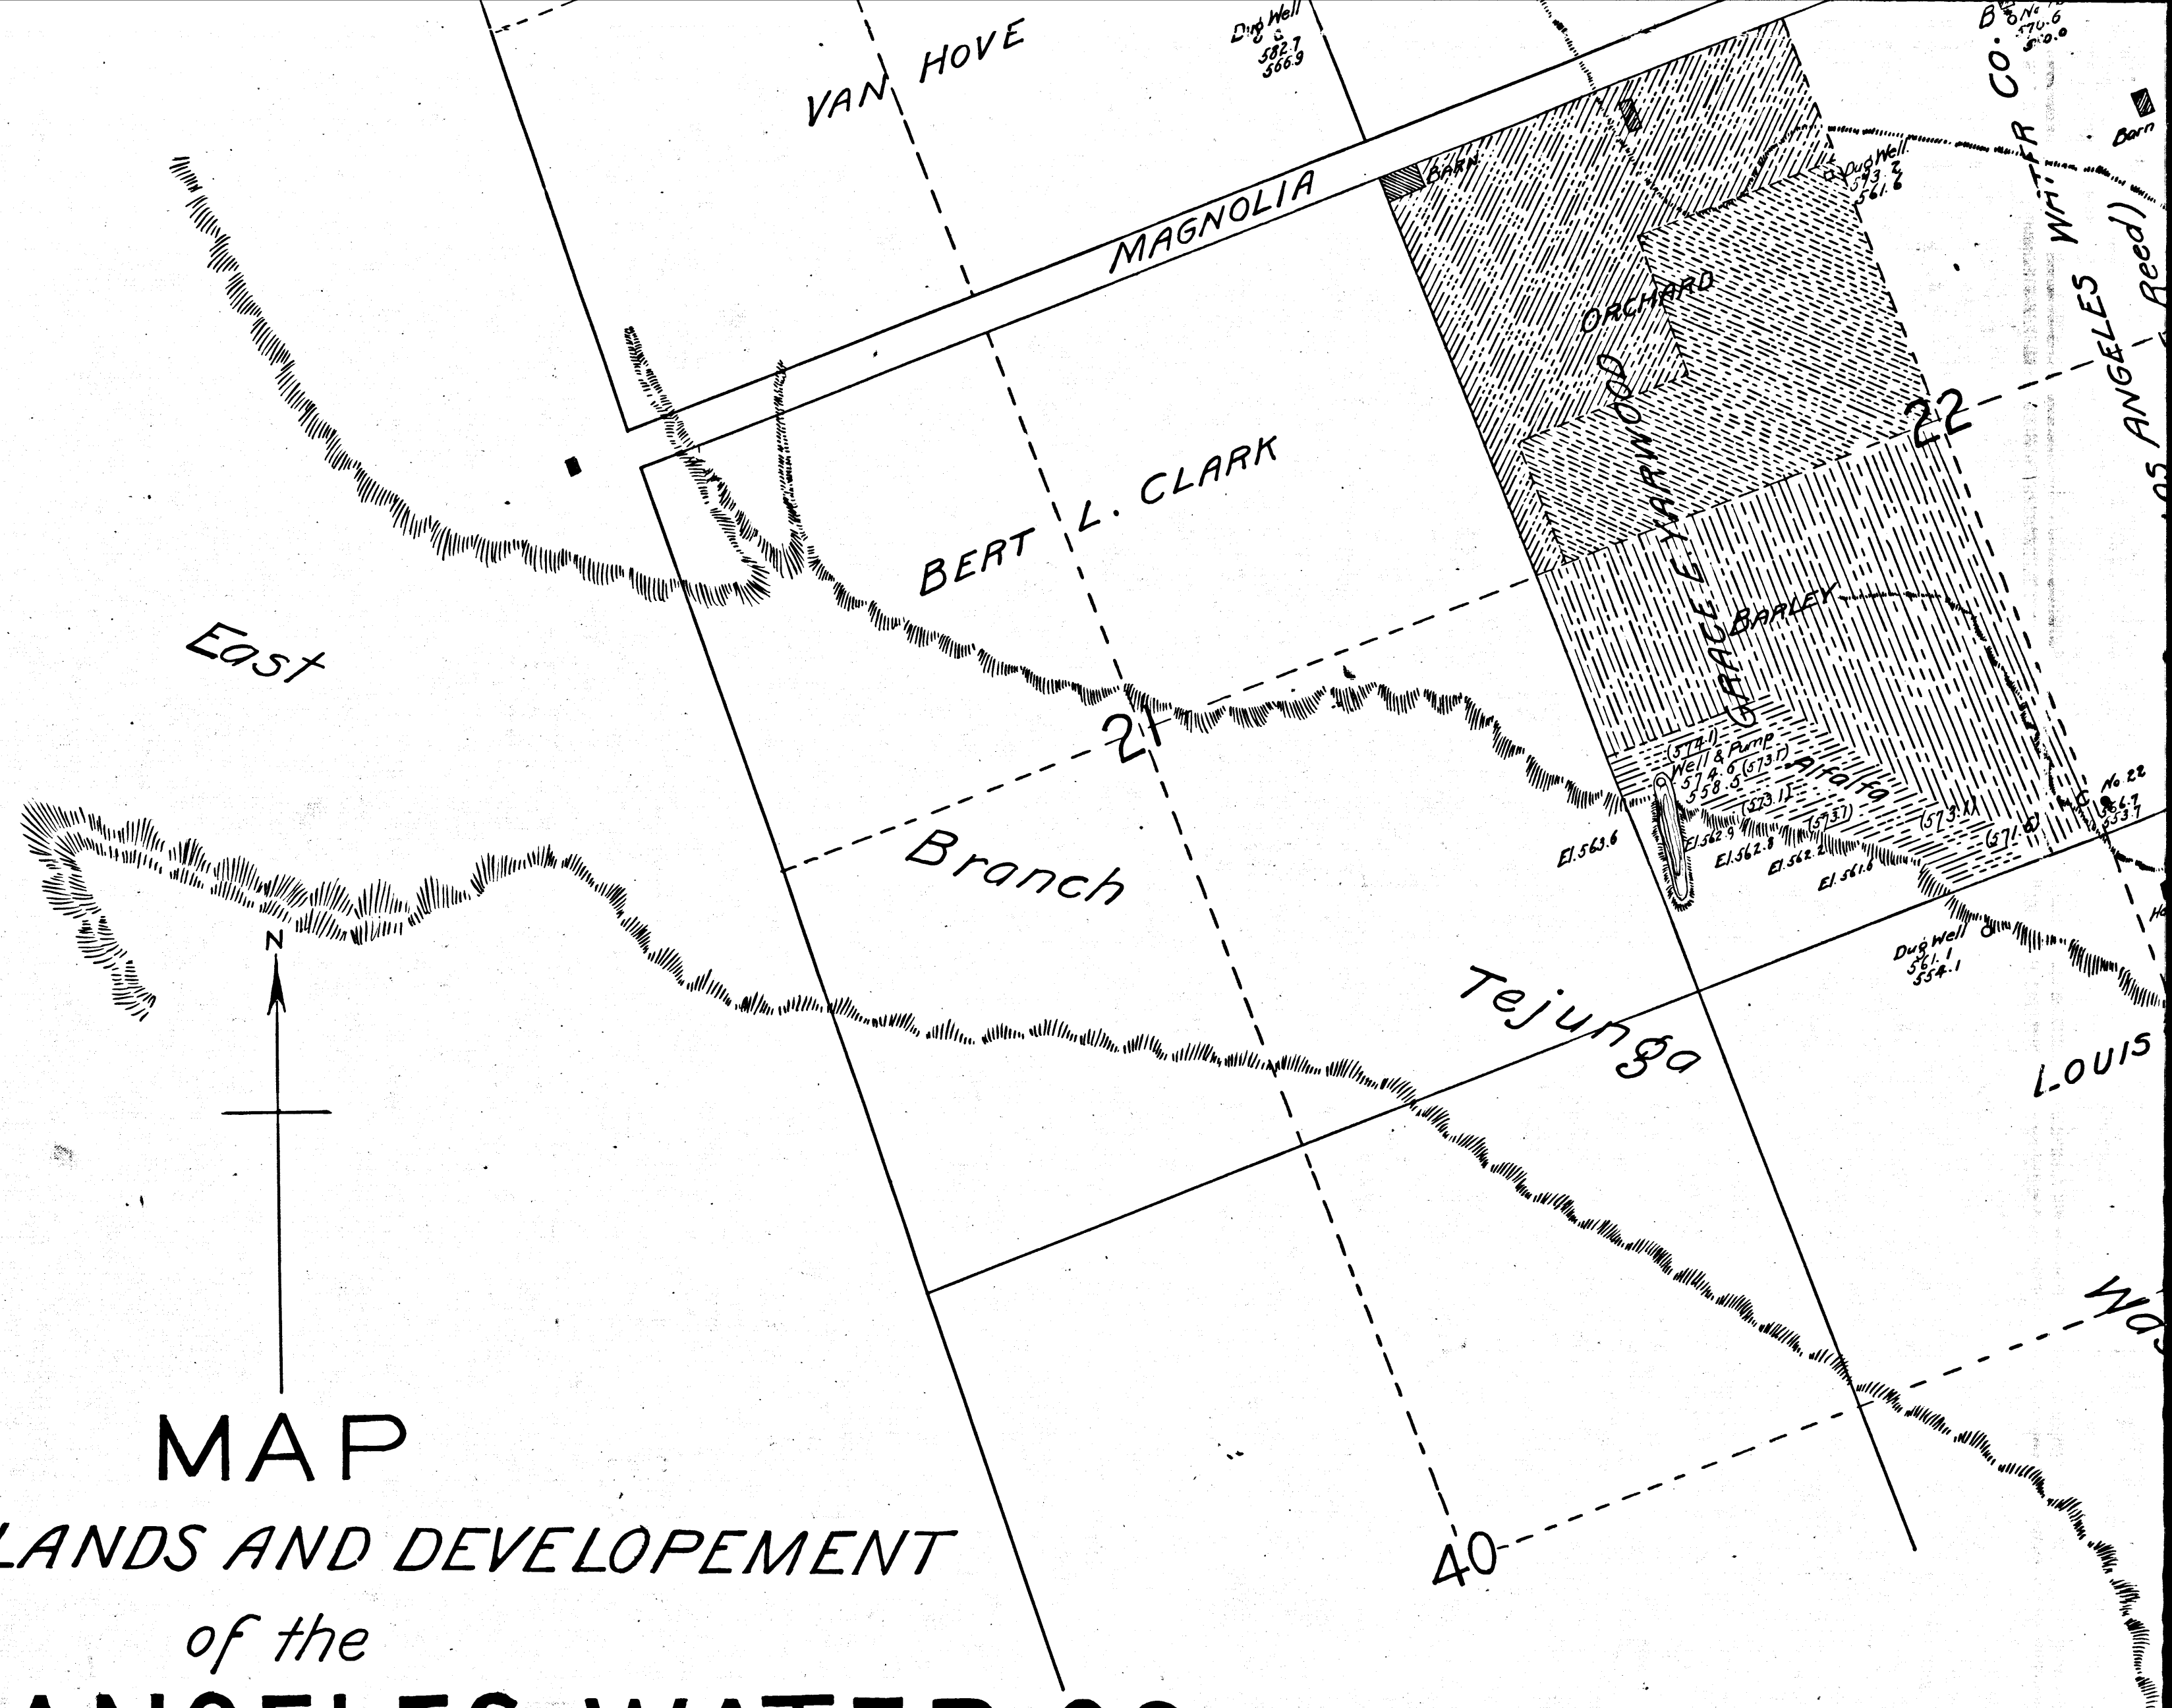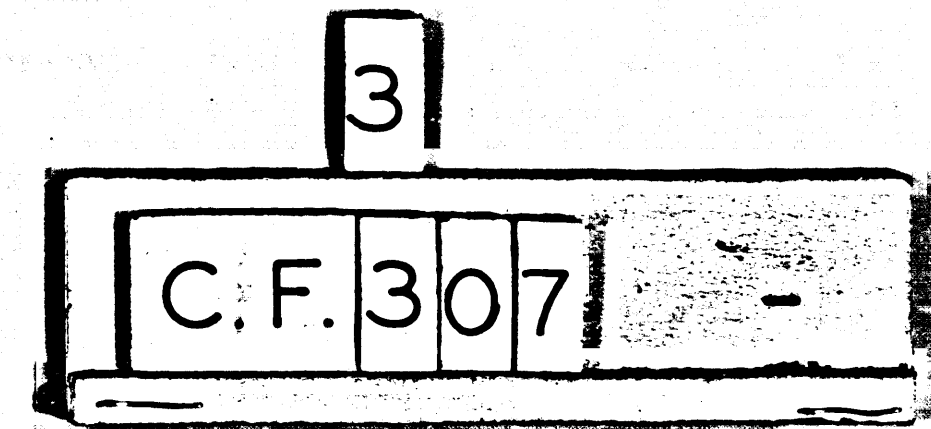

Superior Court Case #27021

G. E. Yarwood

vs.

West Los Angeles Water Co. et al.

Filed Mch. 25-1897.


Water Right. Deft's Exhibit 'E.'


Judgment for Defendant, Aug. 2-1897

" Affirmed Mar. 12-1901

" Book 74-24

" does not mention map.

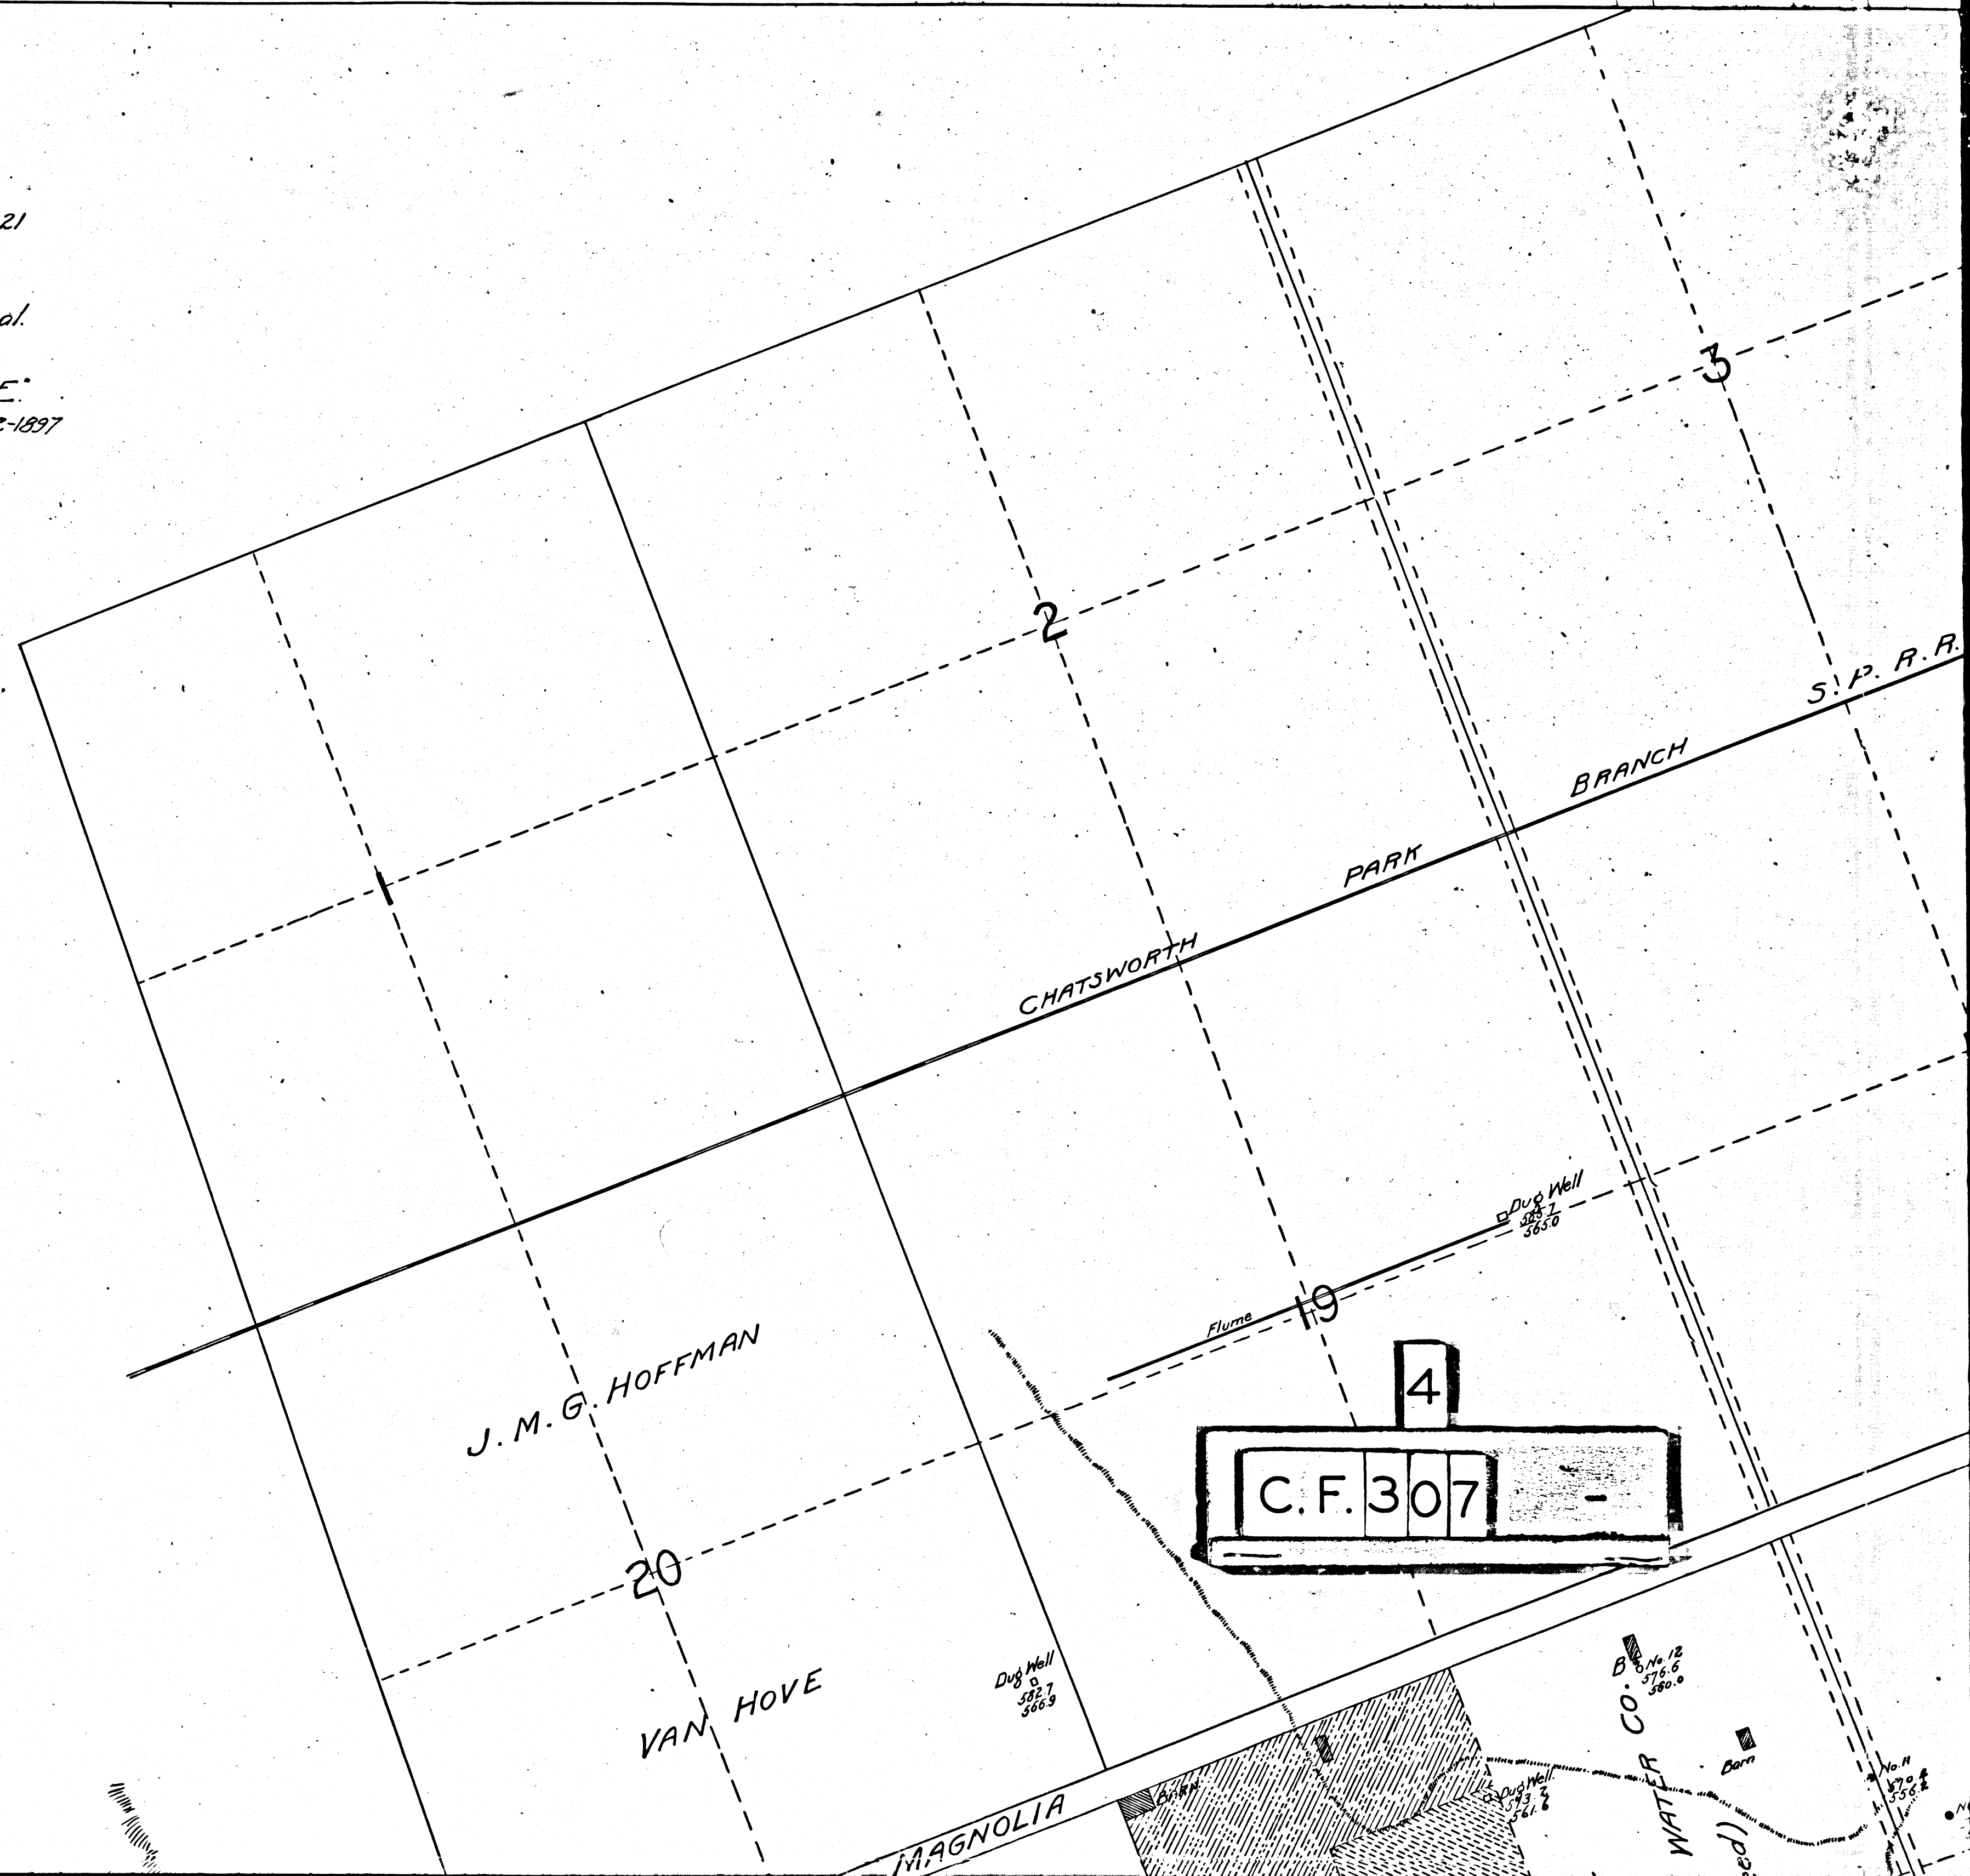

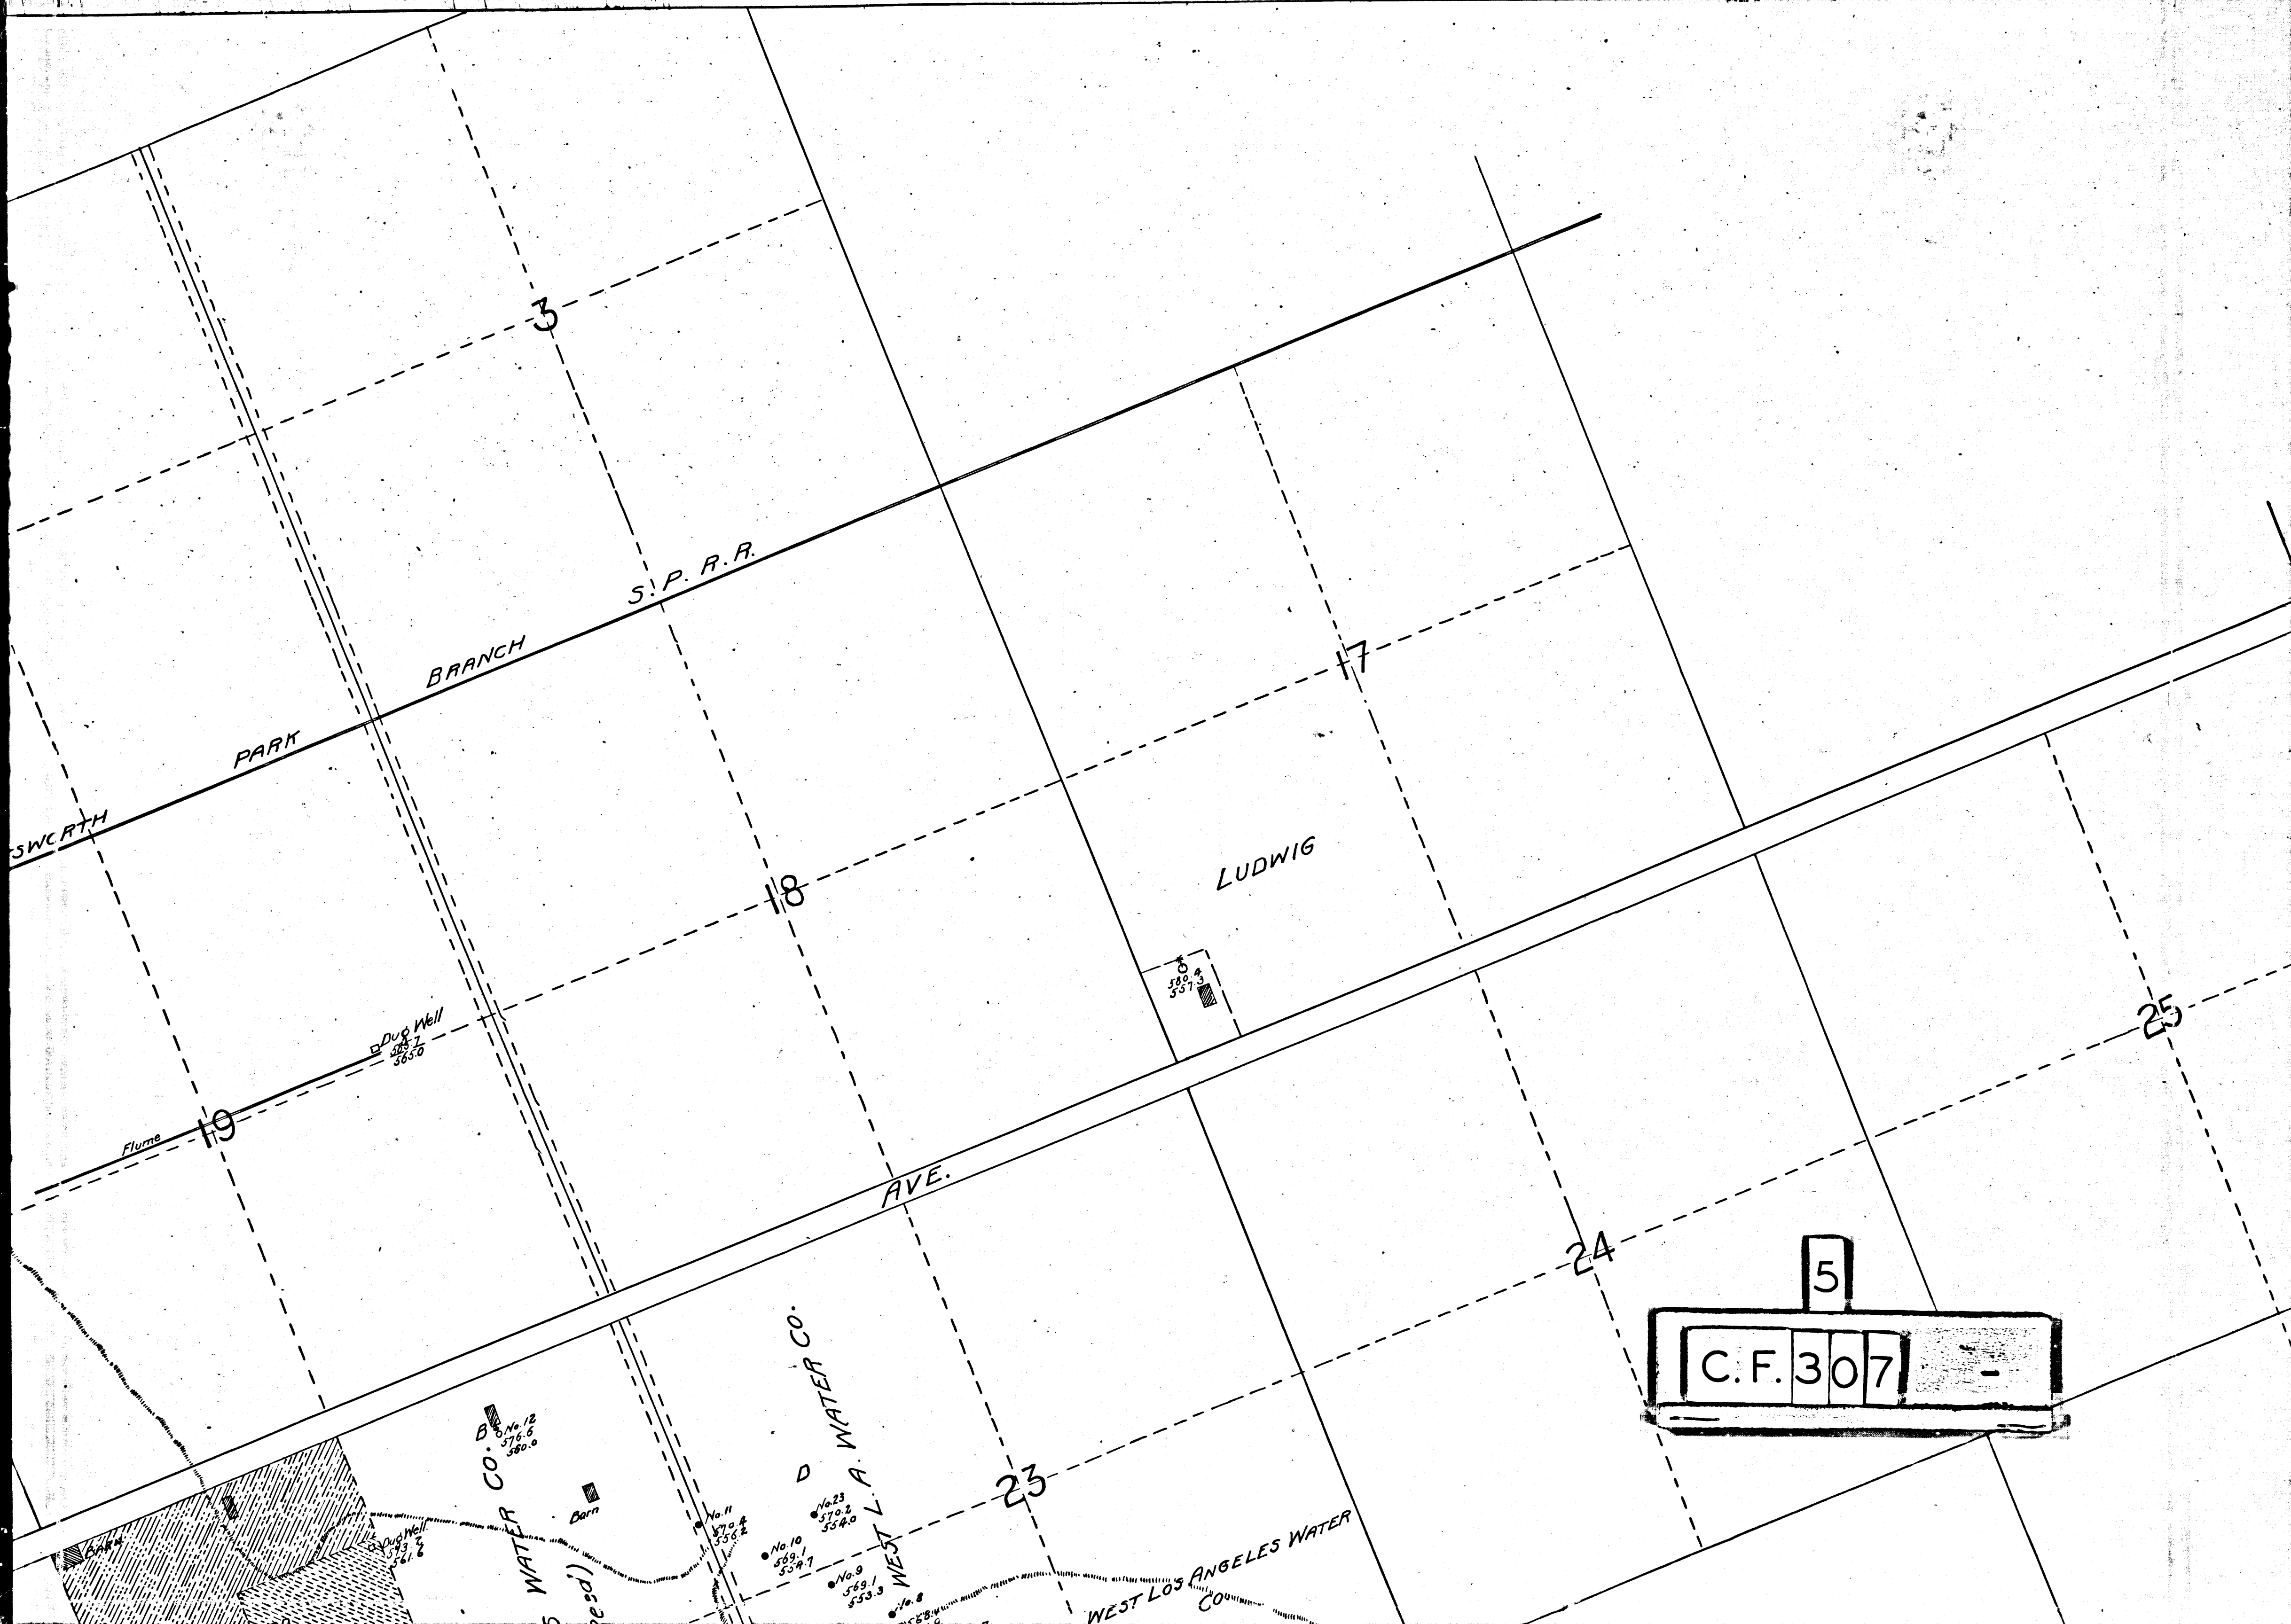

SWORTH

PARK

S.P.R.R.
BRANCH

LUDWIG

AVE.

Dug Well
585.7
585.0

580.4
581.3

WATER CO.
No. 12
576.6
580.0

WATER CO.
No. 10
589.1
584.7

No. 23
570.2
584.0


No. 9
589.1
583.3

No. 8
588.8
583.9

WEST LOS ANGELES WATER
CO.

5

C.F. 307

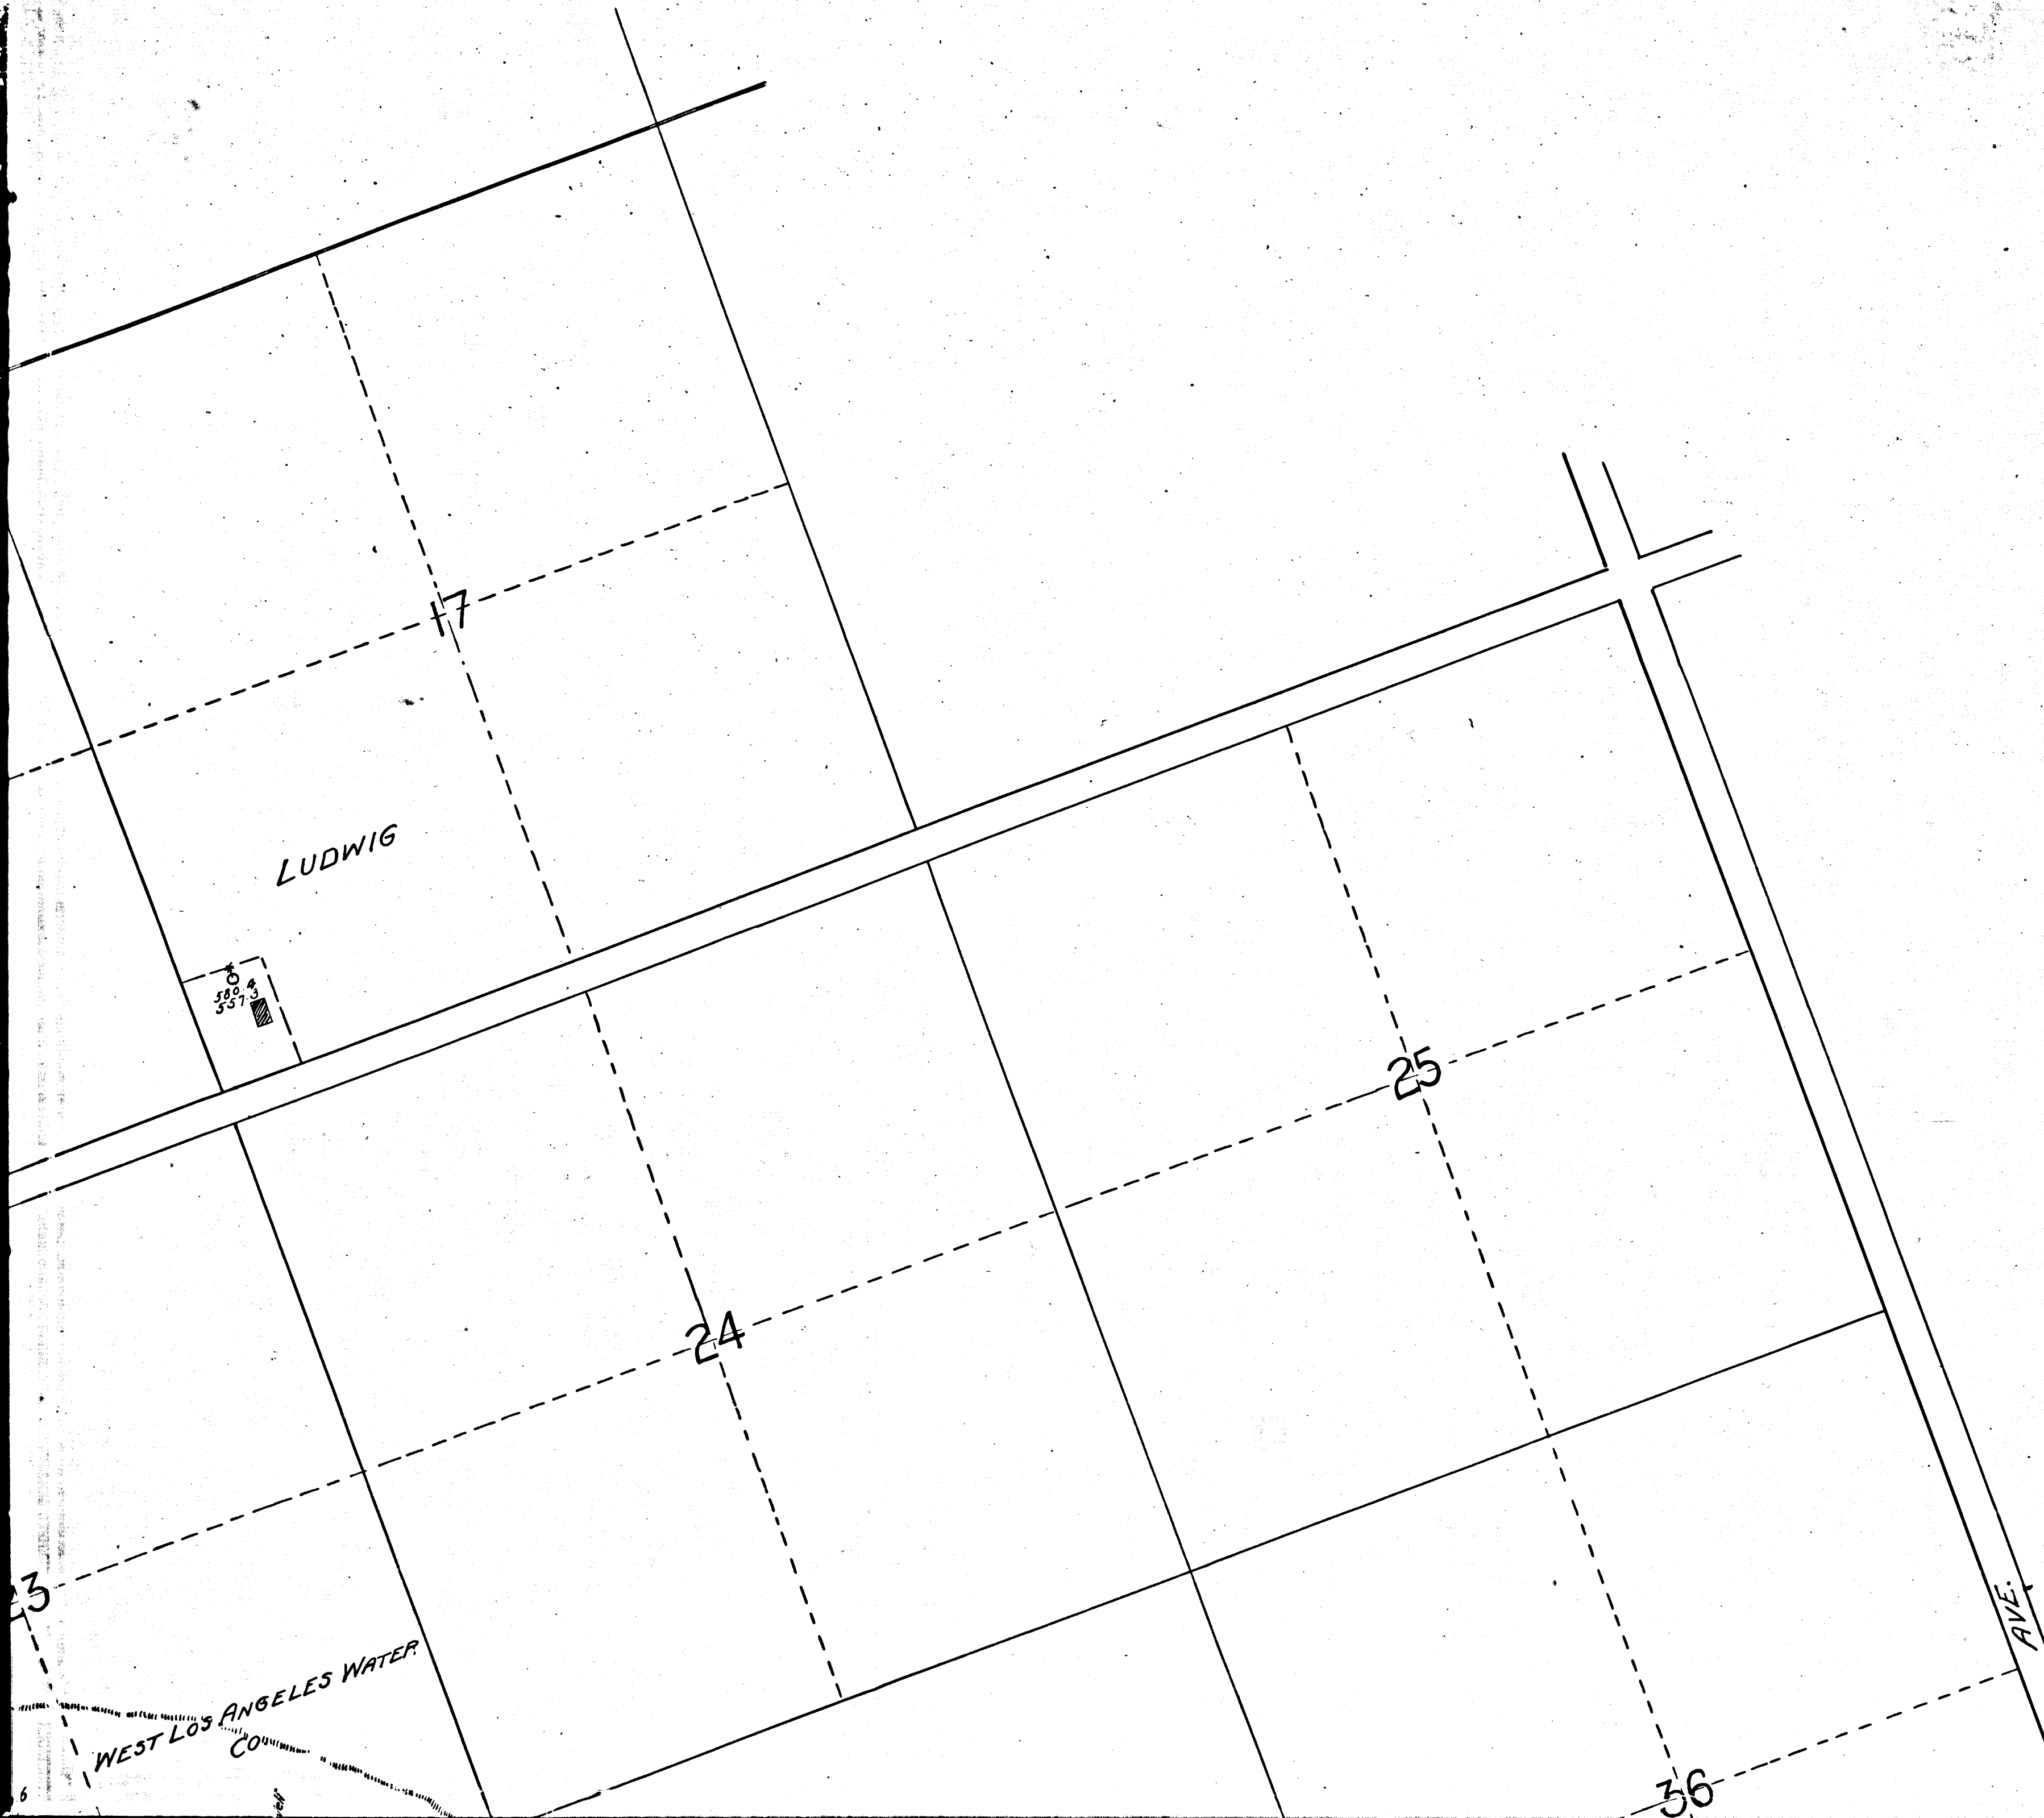

6			
C.F.	3	0	7

