


THERE IS NO SATISFACTORY SUBSTITUTE FOR AN ELECTRIC CLEANER

BUY A "KENMORE"

Pltfs Ex 3

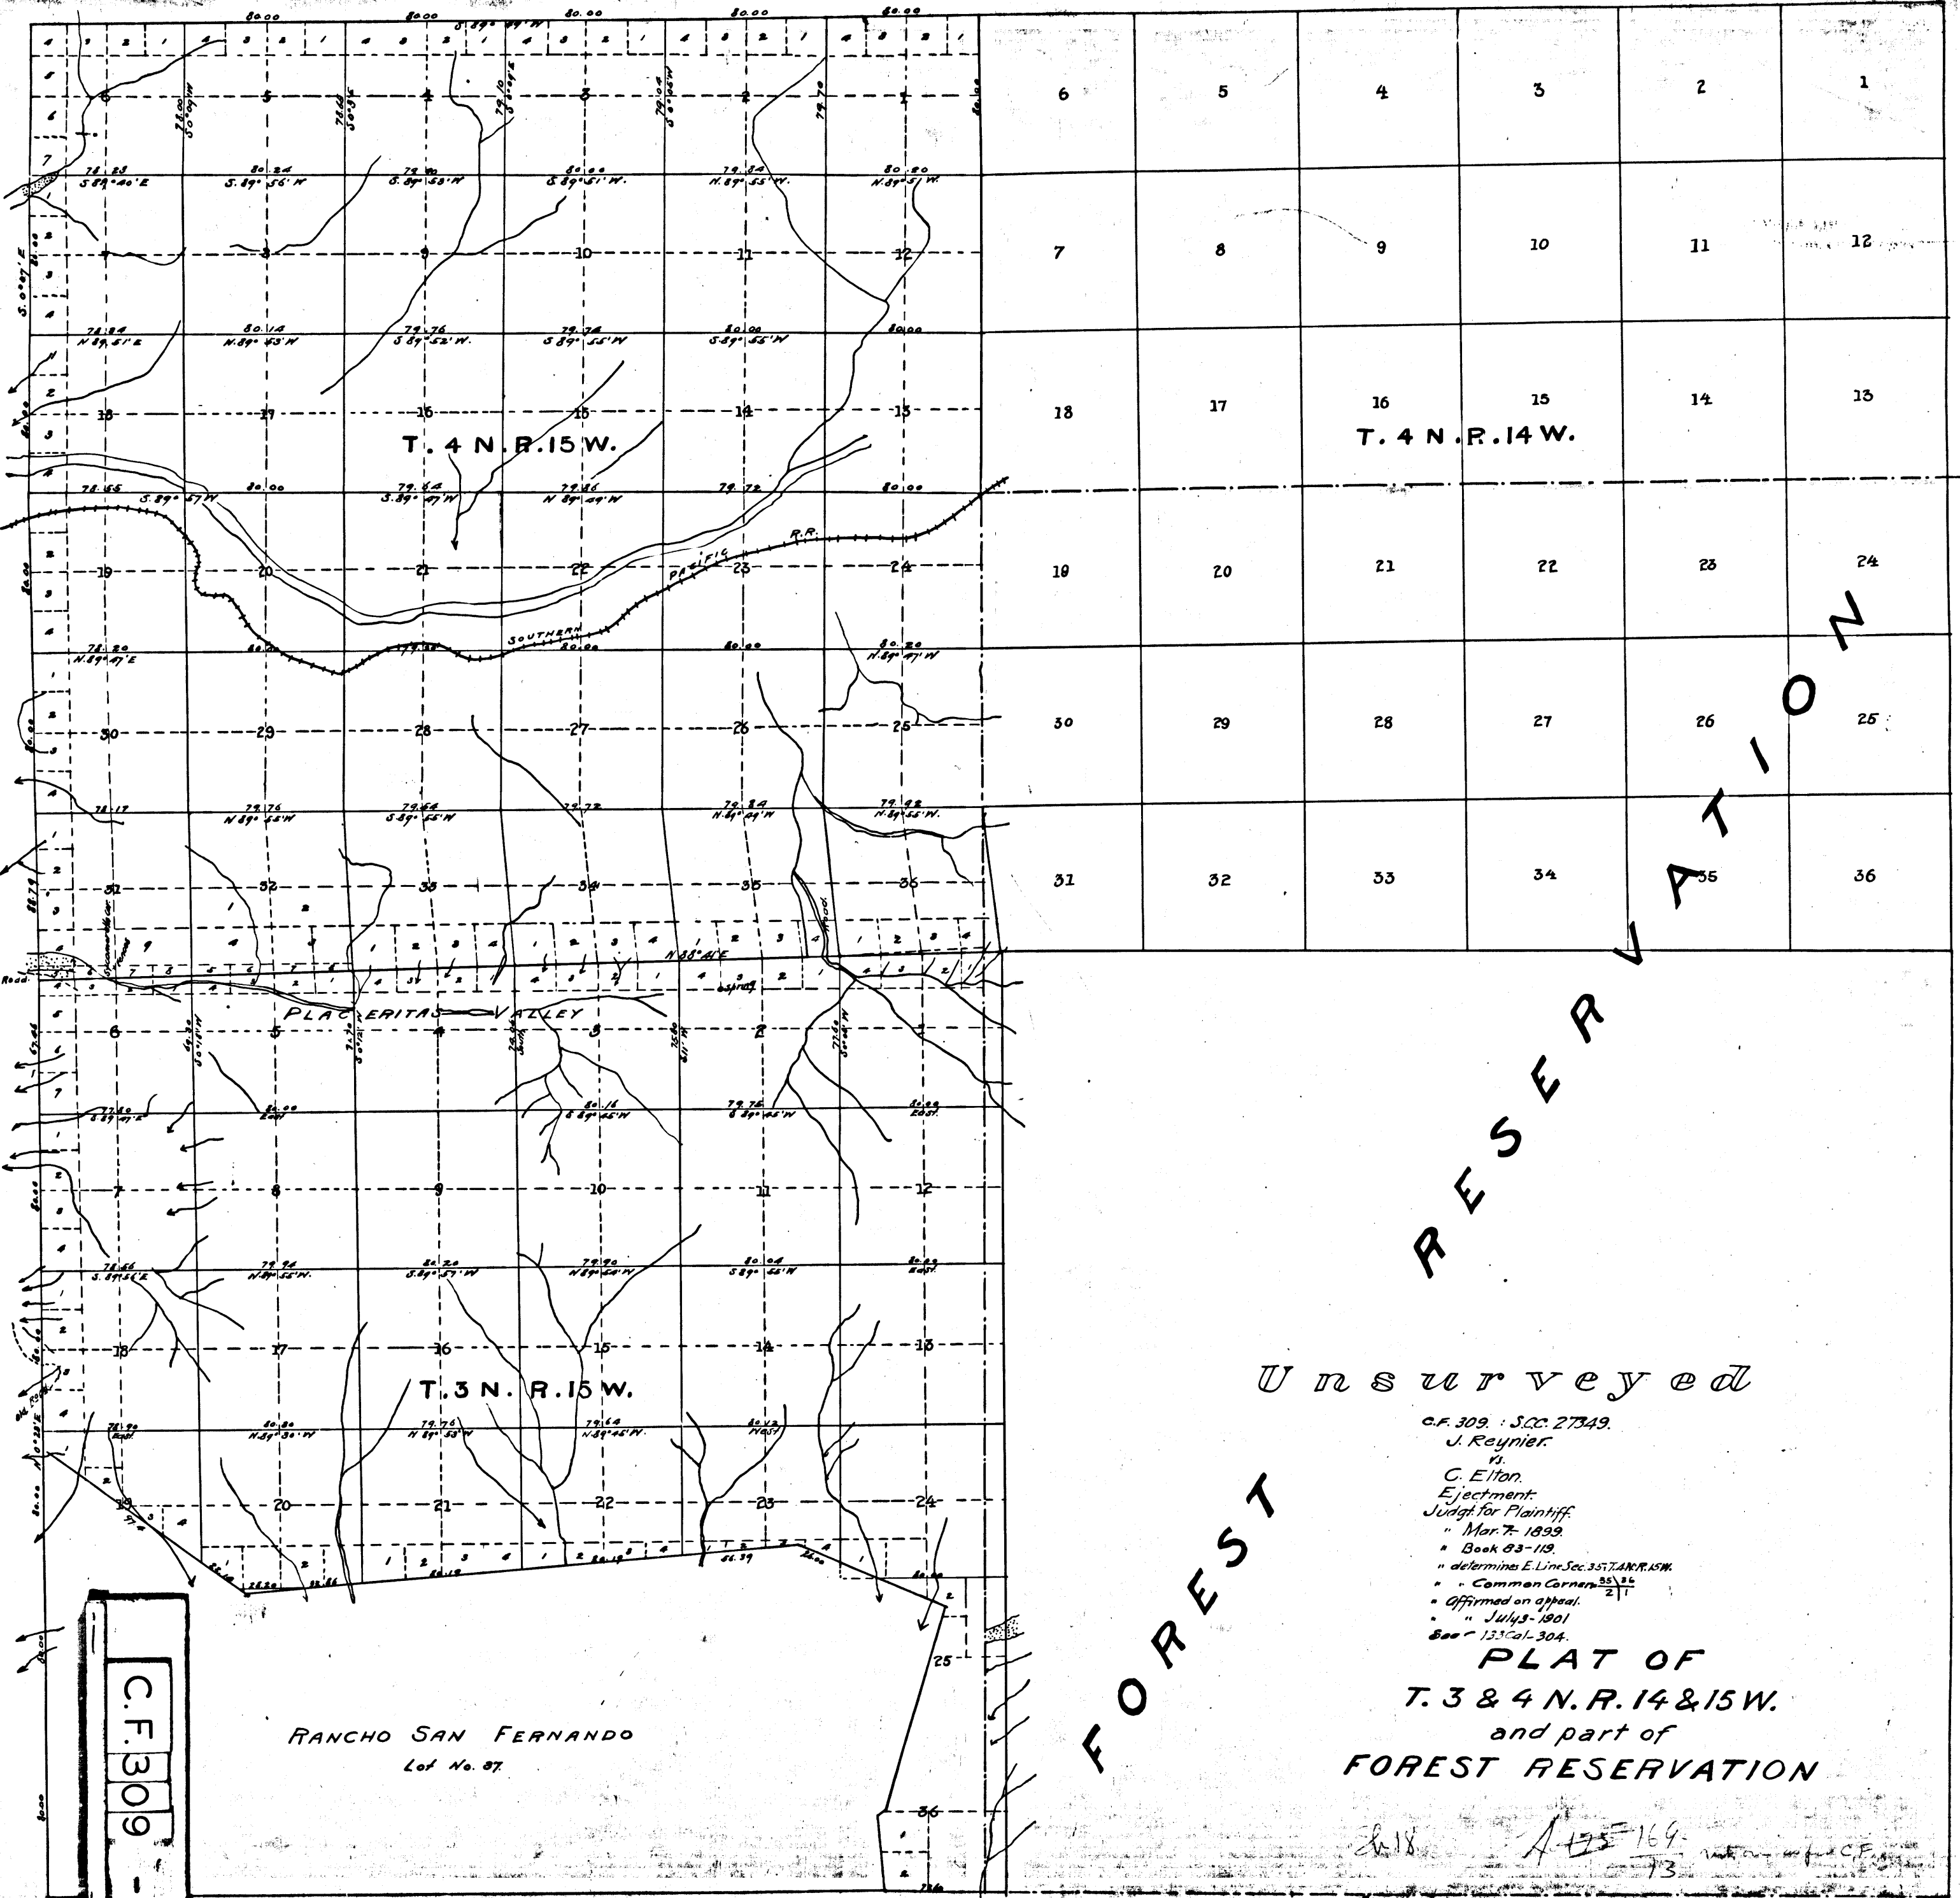

RESERVATION

Unsurveyed

C.F. 309: S.C.C. 27349.  
 J. Reynier.  
 v.  
 C. Eiton.  
 Ejectment.  
 Judgment for Plaintiff.  
 " Mar. 7, 1899.  
 • Book 93-119.  
 • determines E. Line Sec. 35, T. 3 N. R. 15 W.  
 • • Common Corner 25/26  
 • Affirmed on appeal.  
 • " July 4, 1901  
 See " 13 Cal. 304.

PLAT OF  
 T. 3 & 4 N. R. 14 & 15 W.  
 and part of  
 FOREST RESERVATION

2618 A-15-169  
 73

RANCHO SAN FERNANDO  
 Lot No. 87

Superior Court Case 27349  
 Map No. 8

