

Act. No. 39123
 S.E. McLean
 vs
 Llewellyn Iron Works
 Note: Found for the plaintiff
 Injunction
 Judgment June 8-1903.
 Book 112-118.
 Note: Deft. enjoined from obstructing
 R.R. St., Magdalena or San Fernando St.
 Co. Sur.

RAILROAD STREET

NEW MAIN STREET

LLEWELLYN

IRON

WORKS

BLOCK 1
 MILLS SUBDIVISION
 OF
 THE SABICHI TRACT
 N.R. 5-434
 Los Angeles City
 CAL
 Scale 1 inch = 20 ft.


MR. 5-434

J. D. HOOKER Co.
PIPE WORKS

MAGDALENA AVENUE

SAN FERNANDO STREET

C.F. 360

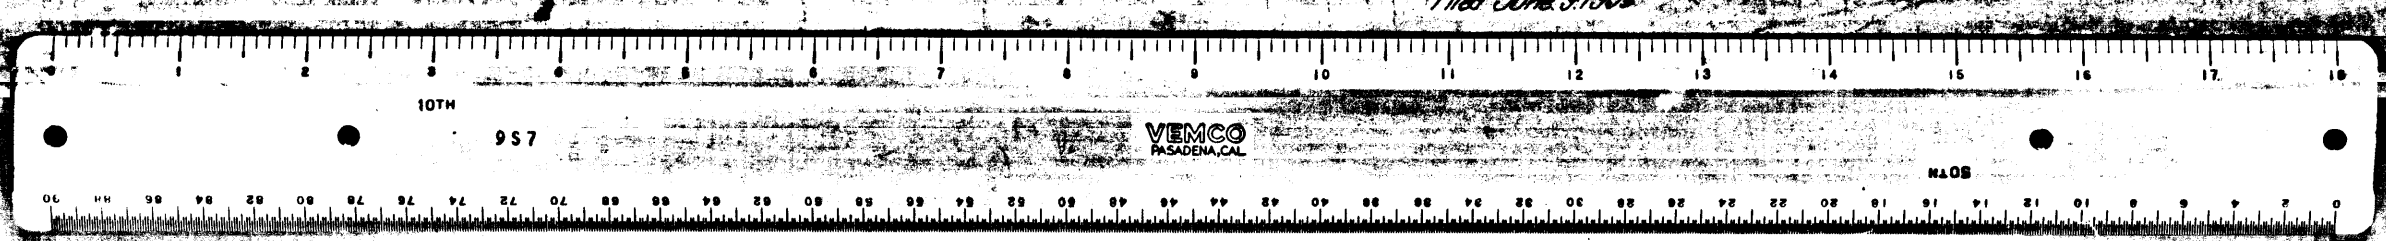

Filed June 8 1903