

CITY OF LOS ANGELES vs. A. A. WEISHAAR ET AL.

FILED APR 10th 1905



FOUND FOR PLAINTIFF

SEC. 117, 118, 119, 120, 121, 122

Map approved May 9th 1904.
Harry F. Stafford,
City Engineer.

MAP
showing the Land to be condemned
for the opening of
AN ALLEY

in the block bounded by
TWENTYTHIRD STREET, TWENTYFOURTH STREET, TRINITY STREET AND SAN PEDRO STREET,
IN THE CITY OF LOS ANGELES, CAL.
ORDINANCE NO. 9093 (N.S.).
Scale - 1 inch = 60 feet.
Harry F. Stafford, City Engineer, May 1904.

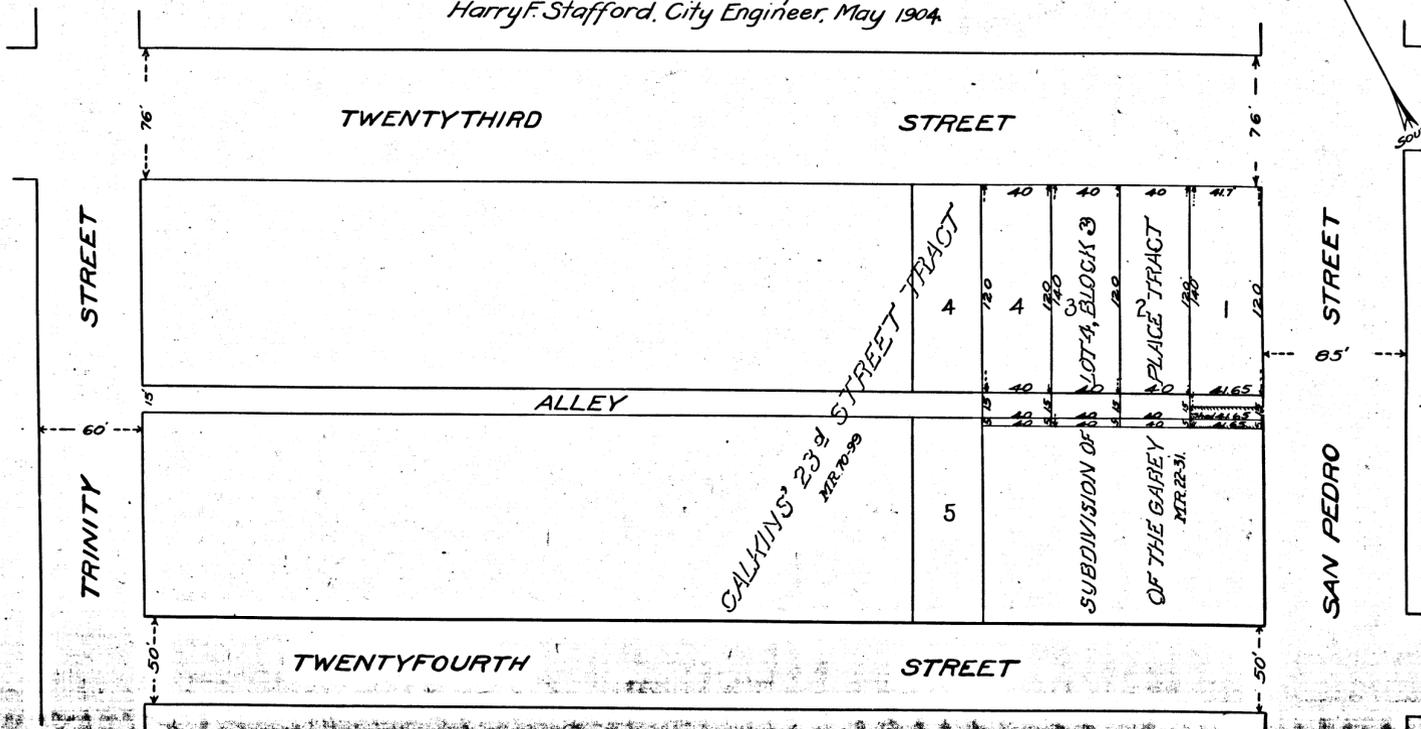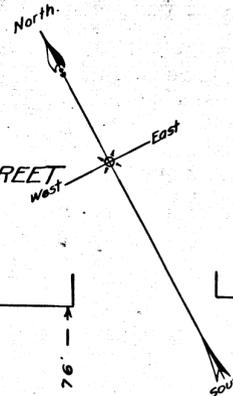

Note: Land to be condemned shown colored red.

C.F. 410