

MAP
Showing Land sought to be Condemned
for the opening

MATEO STREET

BETWEEN
Fourth Street and Palmetto Street

in the
CITY of LOS ANGELES

In accordance with Ordinance No

SCALE 40 FEET TO ONE INCH

Harry F. Stafford

City Engineer

July 1904

MAP APPROVED JULY 15, 1904

Harry F. Stafford
City Engineer

Note Red tint shows land
sought to be condemned

See D:11-66, D:3249-247

INDEX 7


City of Los Angeles vs A.S. Kimball et al.

Case Filed Jan 3 1906

Condemnation

Final Judgment For Plaintiff July 12 1907

EXHIBIT C

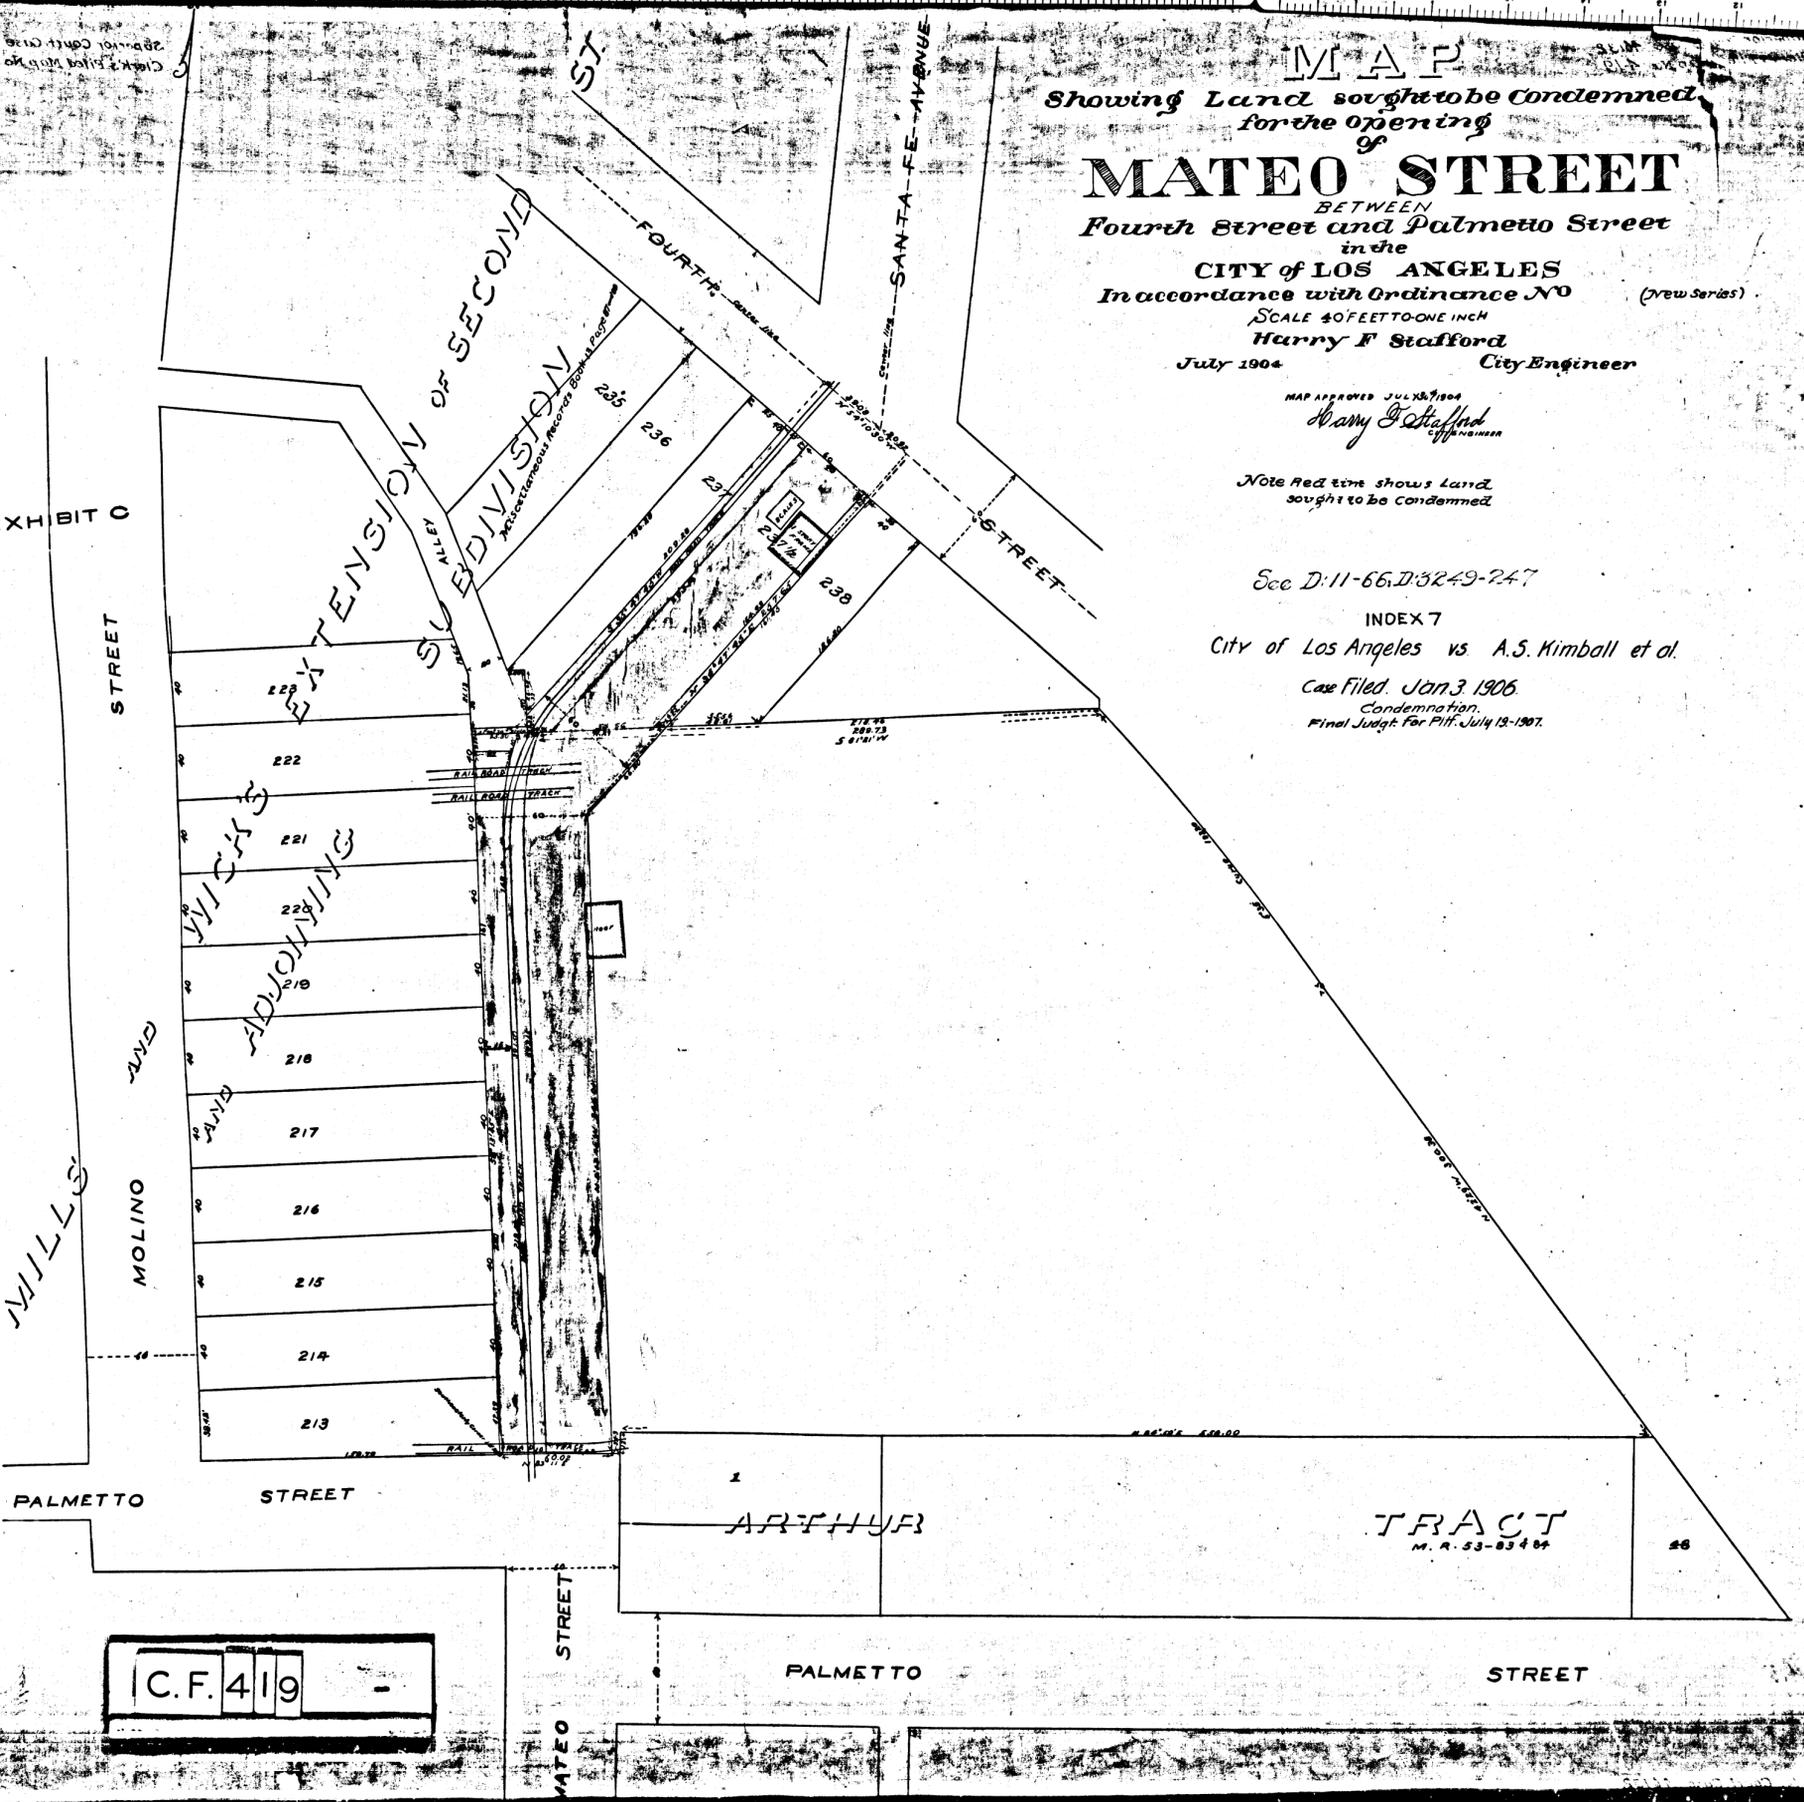

C.F. 419

ARTHUR

TRACT
M. R. 53-83404

PALMETTO

STREET