

Showing
for the op
FO
Boyle Av
In accorda
Jan

Note, Red lin: shows
to be condemne
C.F. 422
City of
North
Int. Ju
Dim.

C.F. 422 -

City of Los Angeles vs Martha T. Allen et al.

Filed Feb. 25th 1905.

MAP

Showing land sought to be condemned
for the opening and widening of
FOURTH STREET
between
Boyle Avenue and Alameda Street.

in the
CITY of LOS ANGELES
In accordance with Ordinance No 9750 (New Series)
Scale 100 feet to one inch.
January 1905. Harry F. Stafford
CITY ENGINEER


Note: Red tint shows land sought
to be condemned.

C.F. 422: S.C.C. 47099
City of Los Angeles.

vs.
Martha T. Allen et al.
Condemnation.
Int. Judgt. Oct. 15-1907.
Dismissed, Mar. 4-1910.

Map Approved Jan. 23rd 1905.


Harry F. Stafford
City Engineer.

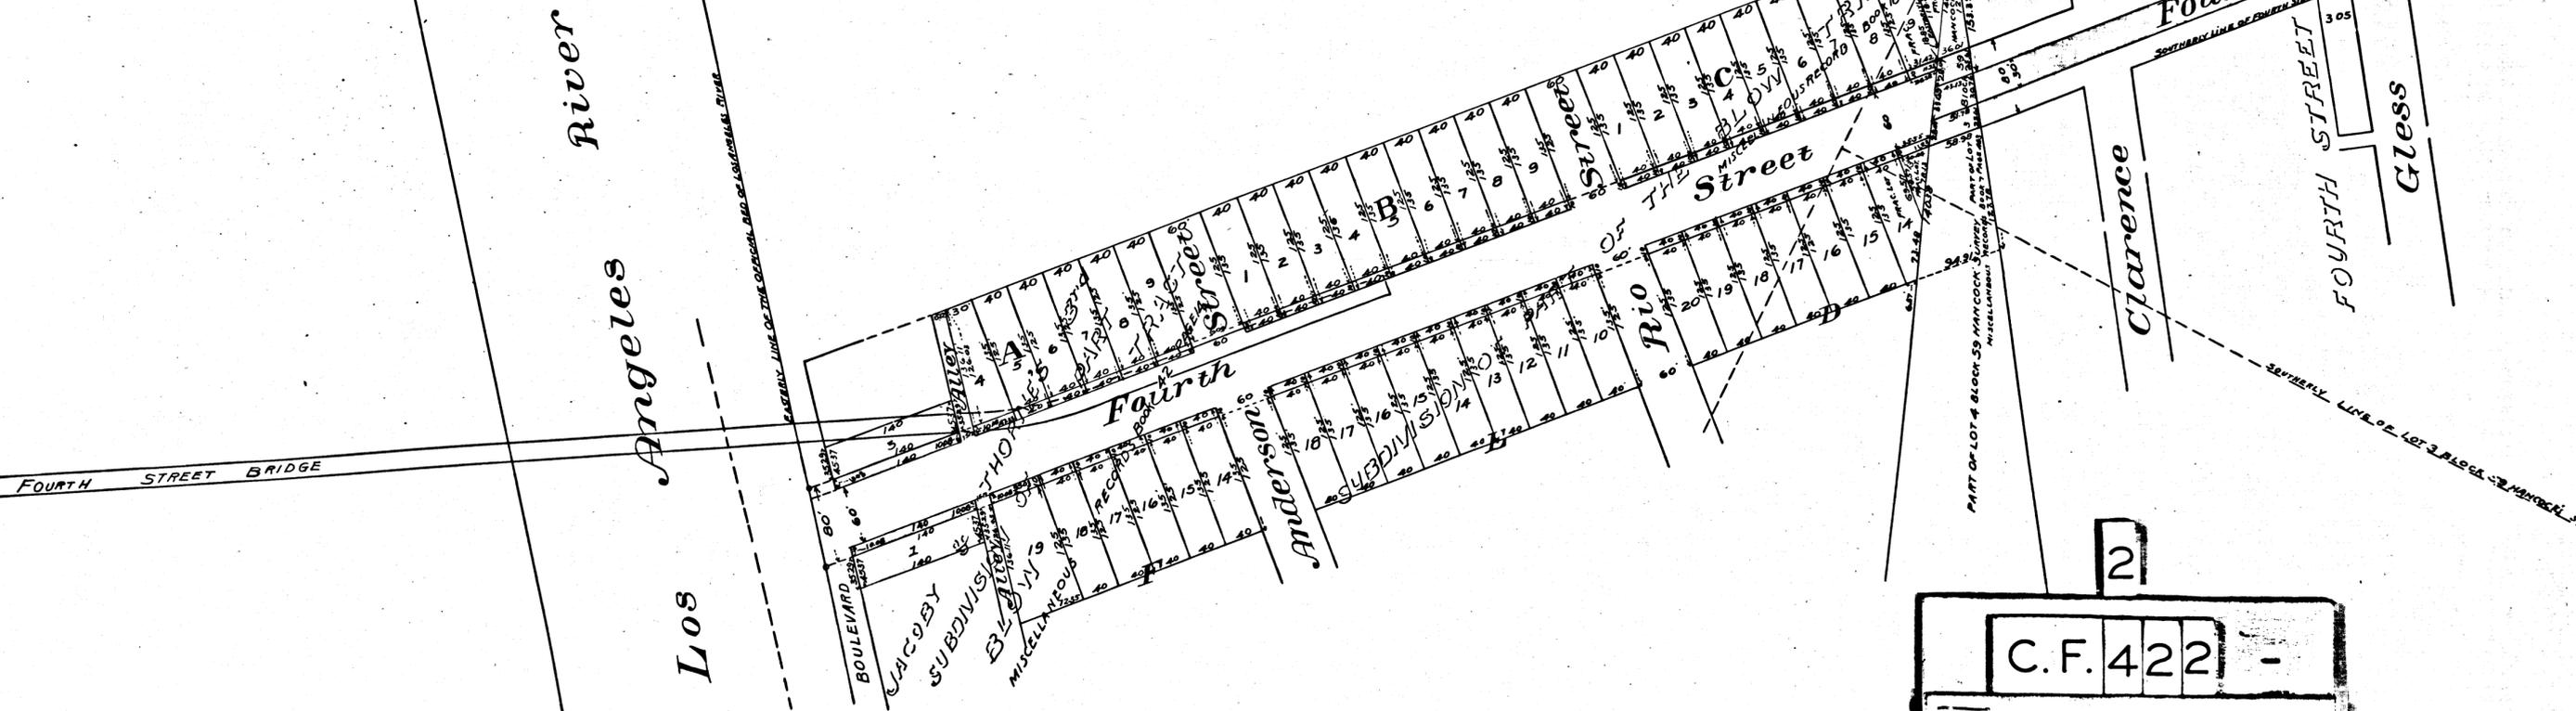

2
C.F. 422

City of Los Angeles vs Martha T. Allen et al
Filed Feb. 25th 1905.

Ad 51
Mar 23 & 24
a 17-13
skt 4

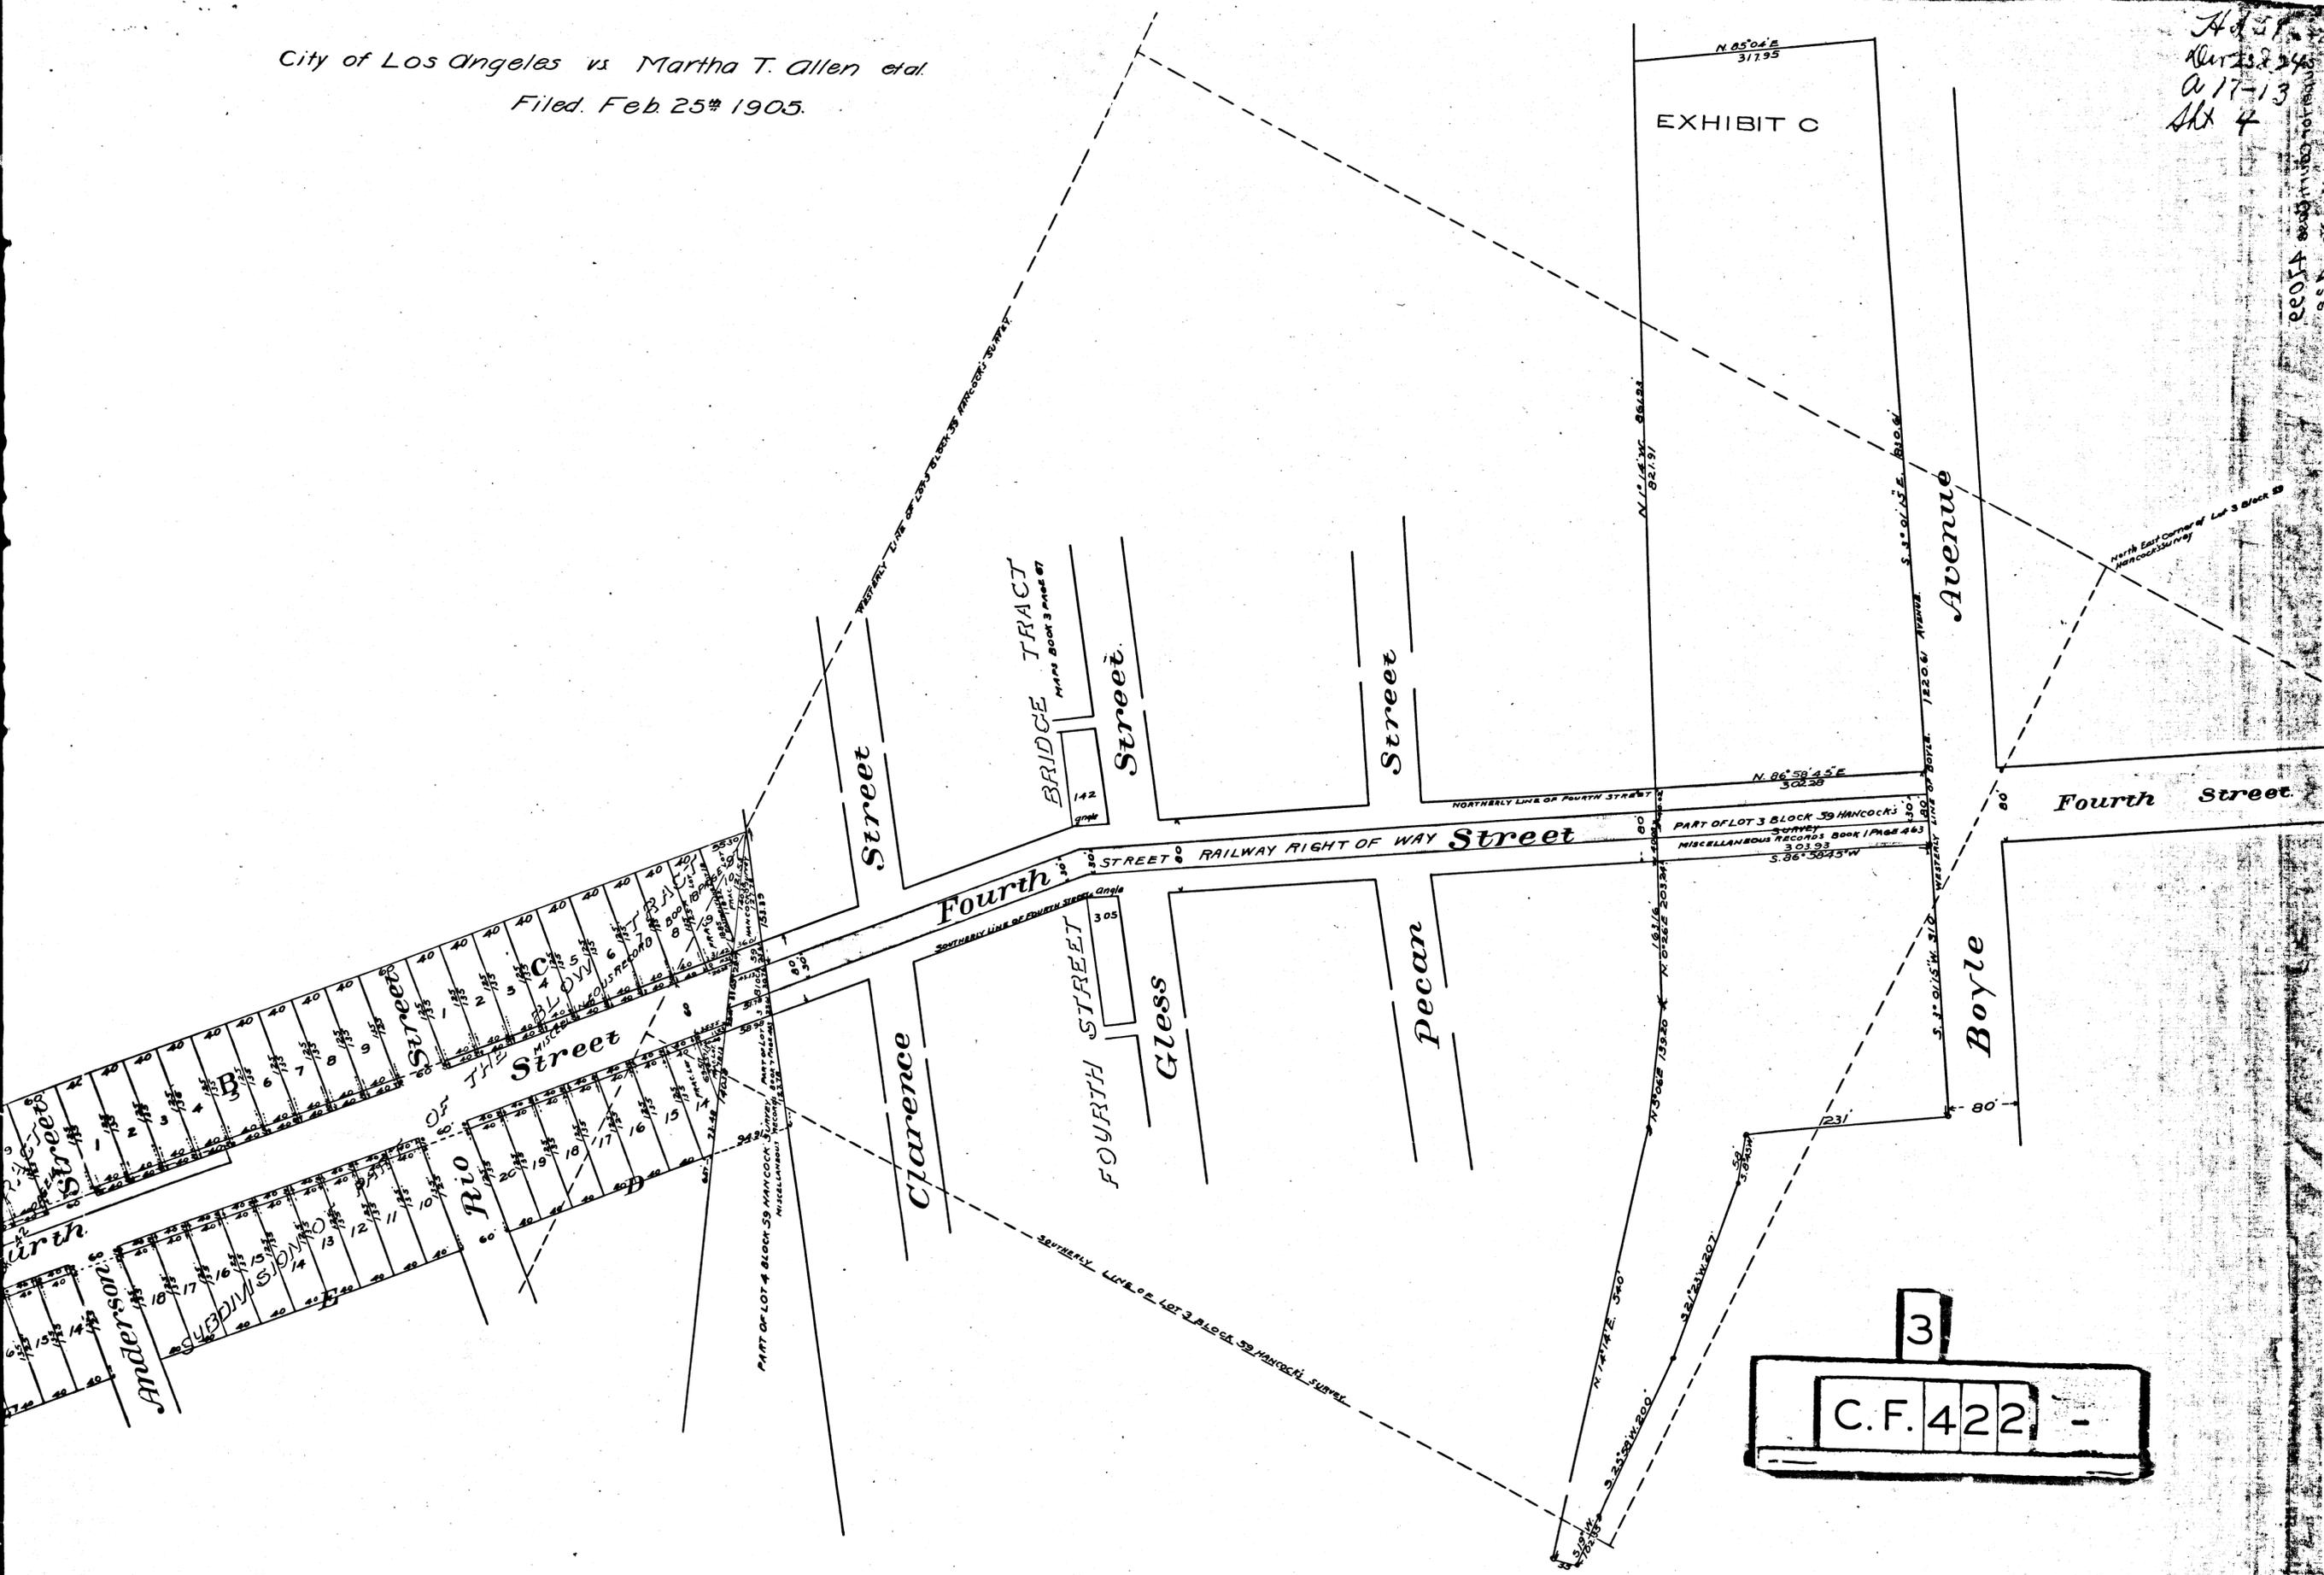

3
C.F. 422 -

