

City of Los Angeles vs. G.W. Graham et al.  
Filed July 1<sup>st</sup> 1905.

City of Los Angeles vs. G.W. Graham et al.  
Filed July 1<sup>st</sup> 1905.

MAP  
Showing Land sought to be condemned for the widening of  
**PRICHARD STREET**

Between  
Downey Avenue and Mission Road  
in the

EXHIBIT C



Map Approved May 31<sup>st</sup> 1905  
Harry F. Stafford  
City Engineer.

Final Joint  
9-14-08.  
D: 20-126

City of Los Angeles, Cal.  
under Ordinance No. 10,512 (New Series)  
Harry F. Stafford, City Engineer. May 31<sup>st</sup> 1905.  
Scale: 1" = 100'

INDEX #8

Notes: Portion colored red indicates Land to be Condemned.

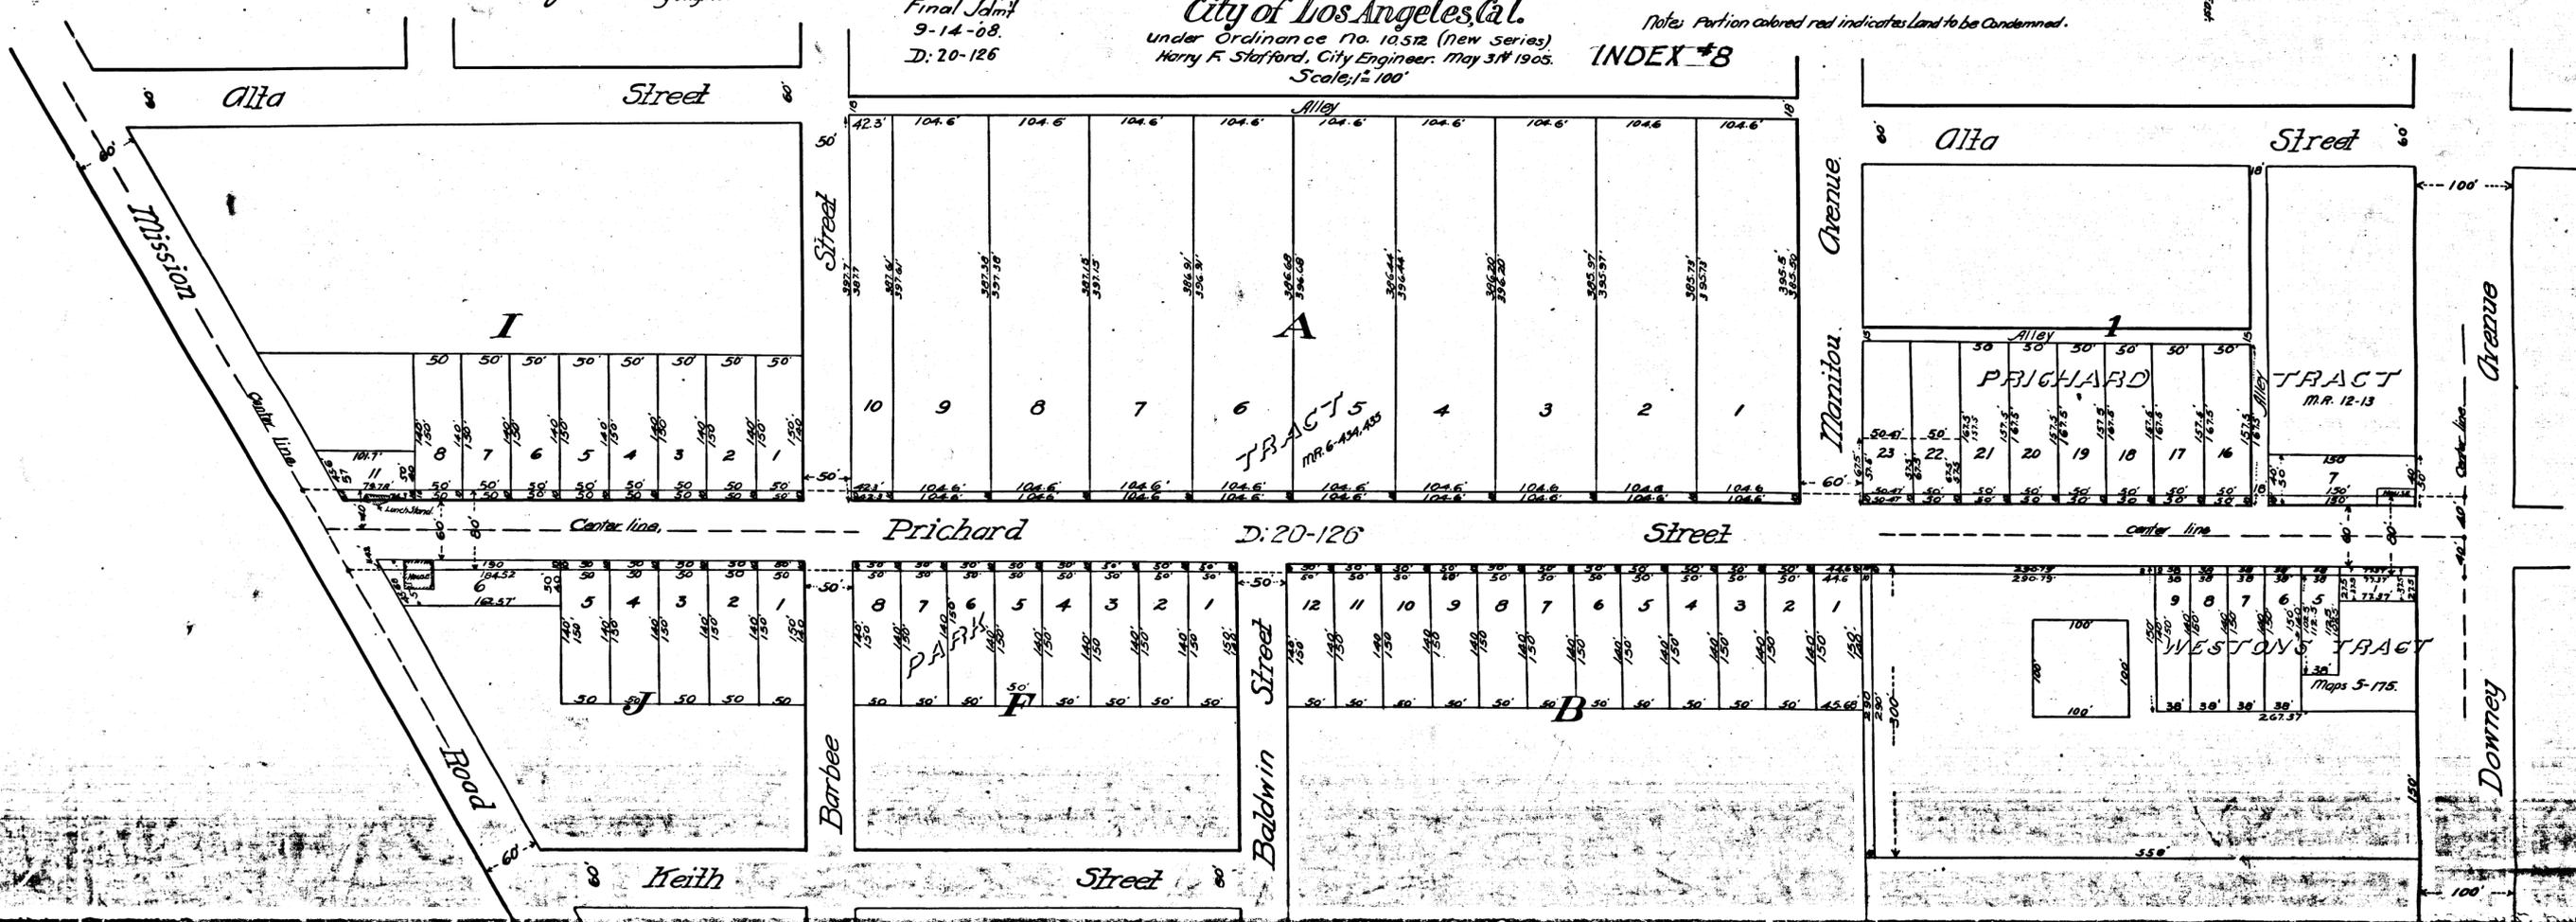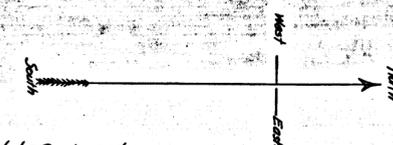

145  
9  
1905

MADE IN U.S.A. GUARANTEED HIGHEST QUALITY CRAFTSMAN TOOLS

C.F. 433