

MAP
 Showing property sought to be condemned for the Opening and Widening of
State Street

between
Brooklyn Avenue and Wood Avenue
 in the
 City of Los Angeles, Cal..


In accordance with Ordinance No. 8733 (New Series)
 Scale 100 feet to 1 inch.

Harry F. Stafford, City Engineer, January, 1904

Red tint shows property sought to be condemned.

Map approved *Feb 2nd 1904*
Harry F. Stafford
 City Engineer.

See Decd 3018-132 - D:7-299

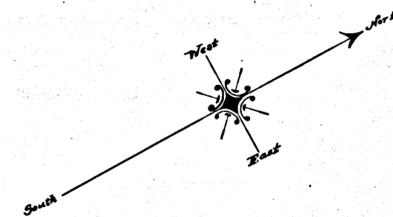


Sht. 7

Exhibit "C"

Superior Court Case
 No 43937
 City of Los Angeles
 vs.

C. G. Berg et al.
 Final Judgment
 Filed 3-1-07
 In favor of Plaintiff

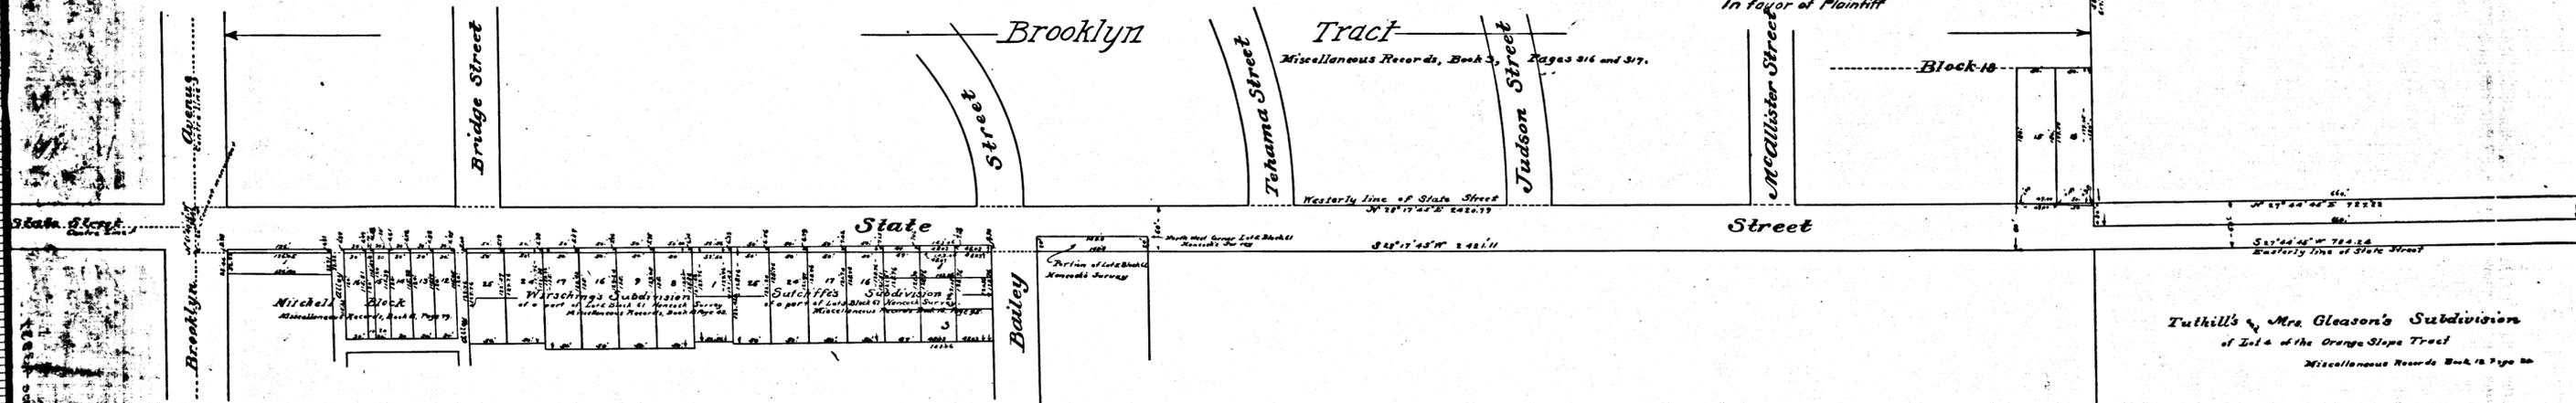

Sht. 4

11
 C.F. 442

MAP

Showing property sought to be condemned for the Opening and Widening of

State Street

between

Brooklyn Avenue & Wood Avenue

in the

City of Los Angeles, Cal.

In accordance with Ordinance No. 8733 (New Series)

Scale 100 feet to 1 inch.

Harry F. Stafford, City Engineer, January, 1904

Red tint shows property sought to be condemned.

Map approved *Jan 3rd 1904*
Harry F. Stafford
City Engineer.

See Beed 3016-132 - D: 7-299

Sh't 7


Exhibit "C"

Superior Court Case
No. 43937


City of Los Angeles
vs.

C. G. Berg et al.
Final Judgment
Filed 3-1-07
In favor of Plaintiff

Brooklyn

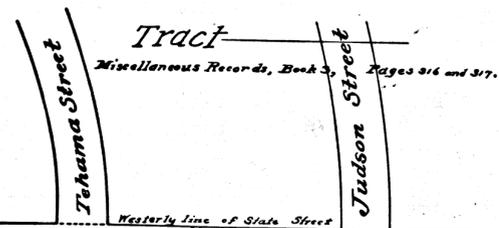

Street

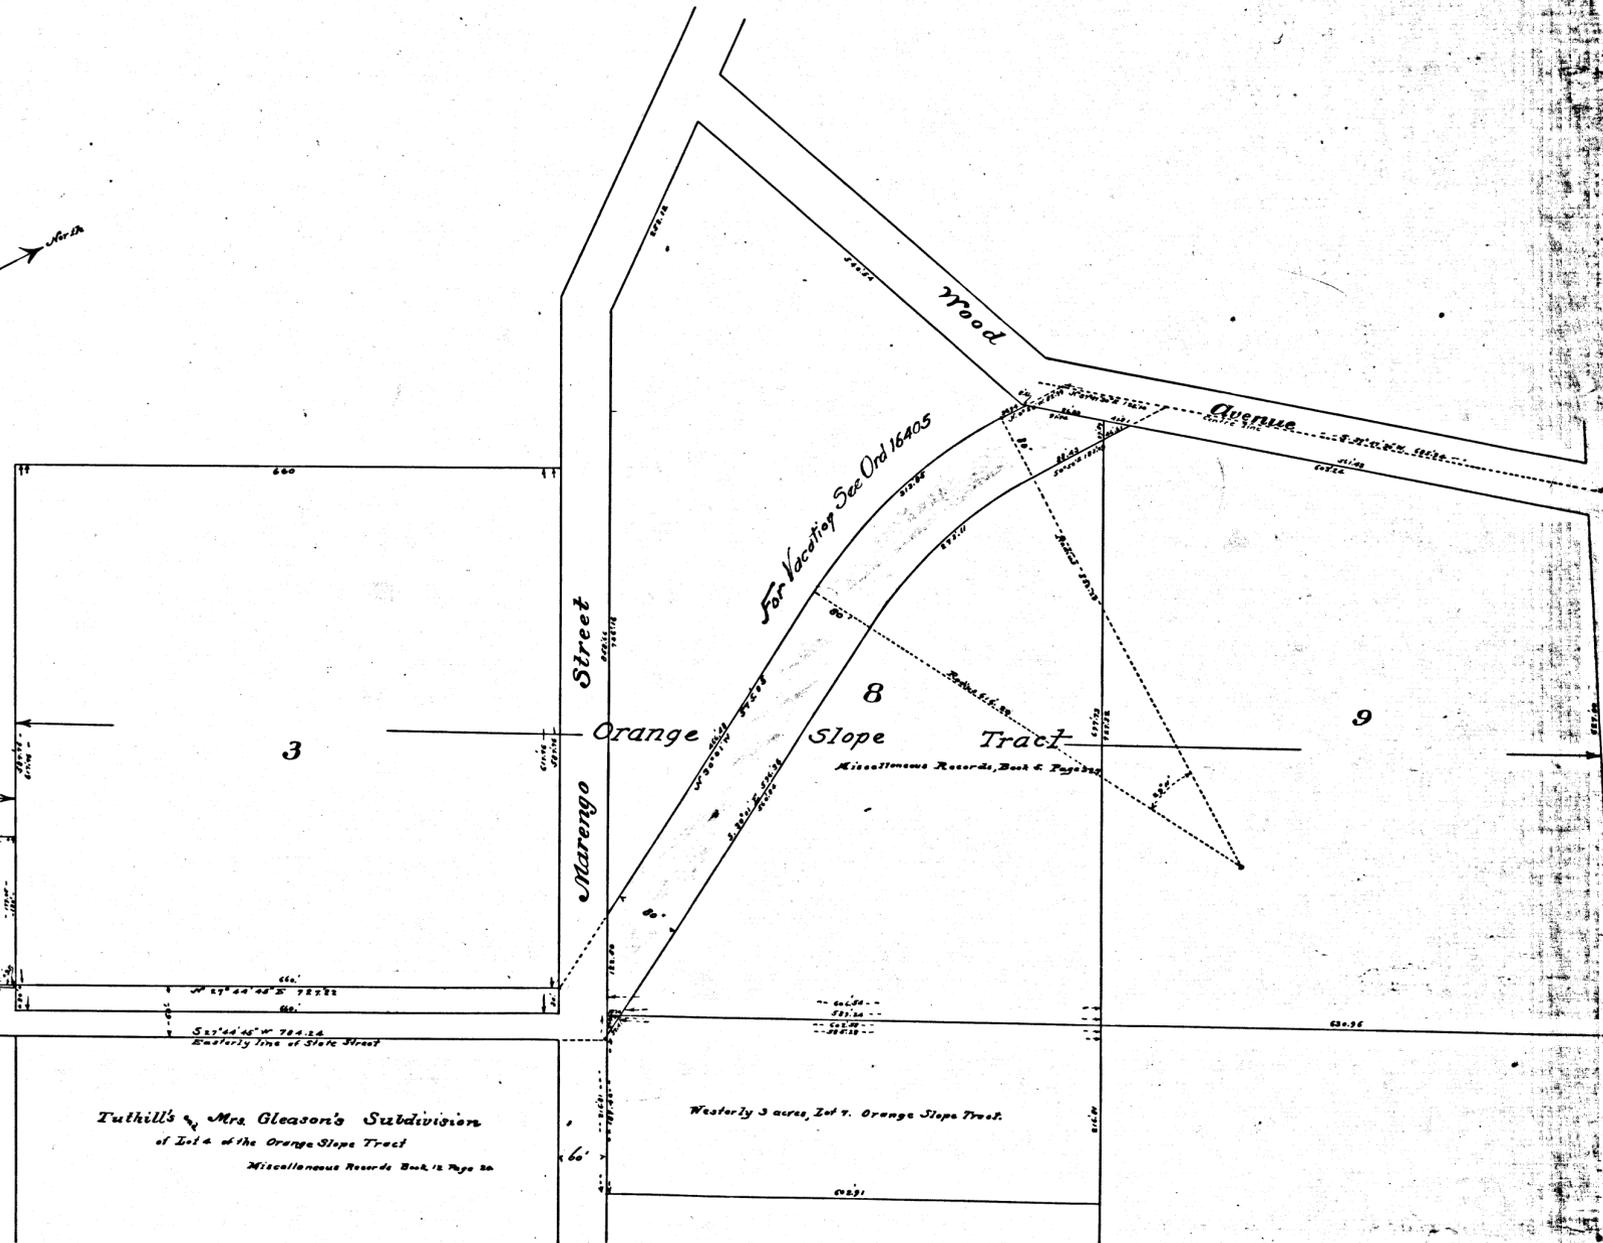

Sh't 4

2
C.F. 442