


S.S.  
DIV 6  
HS:2  
A442

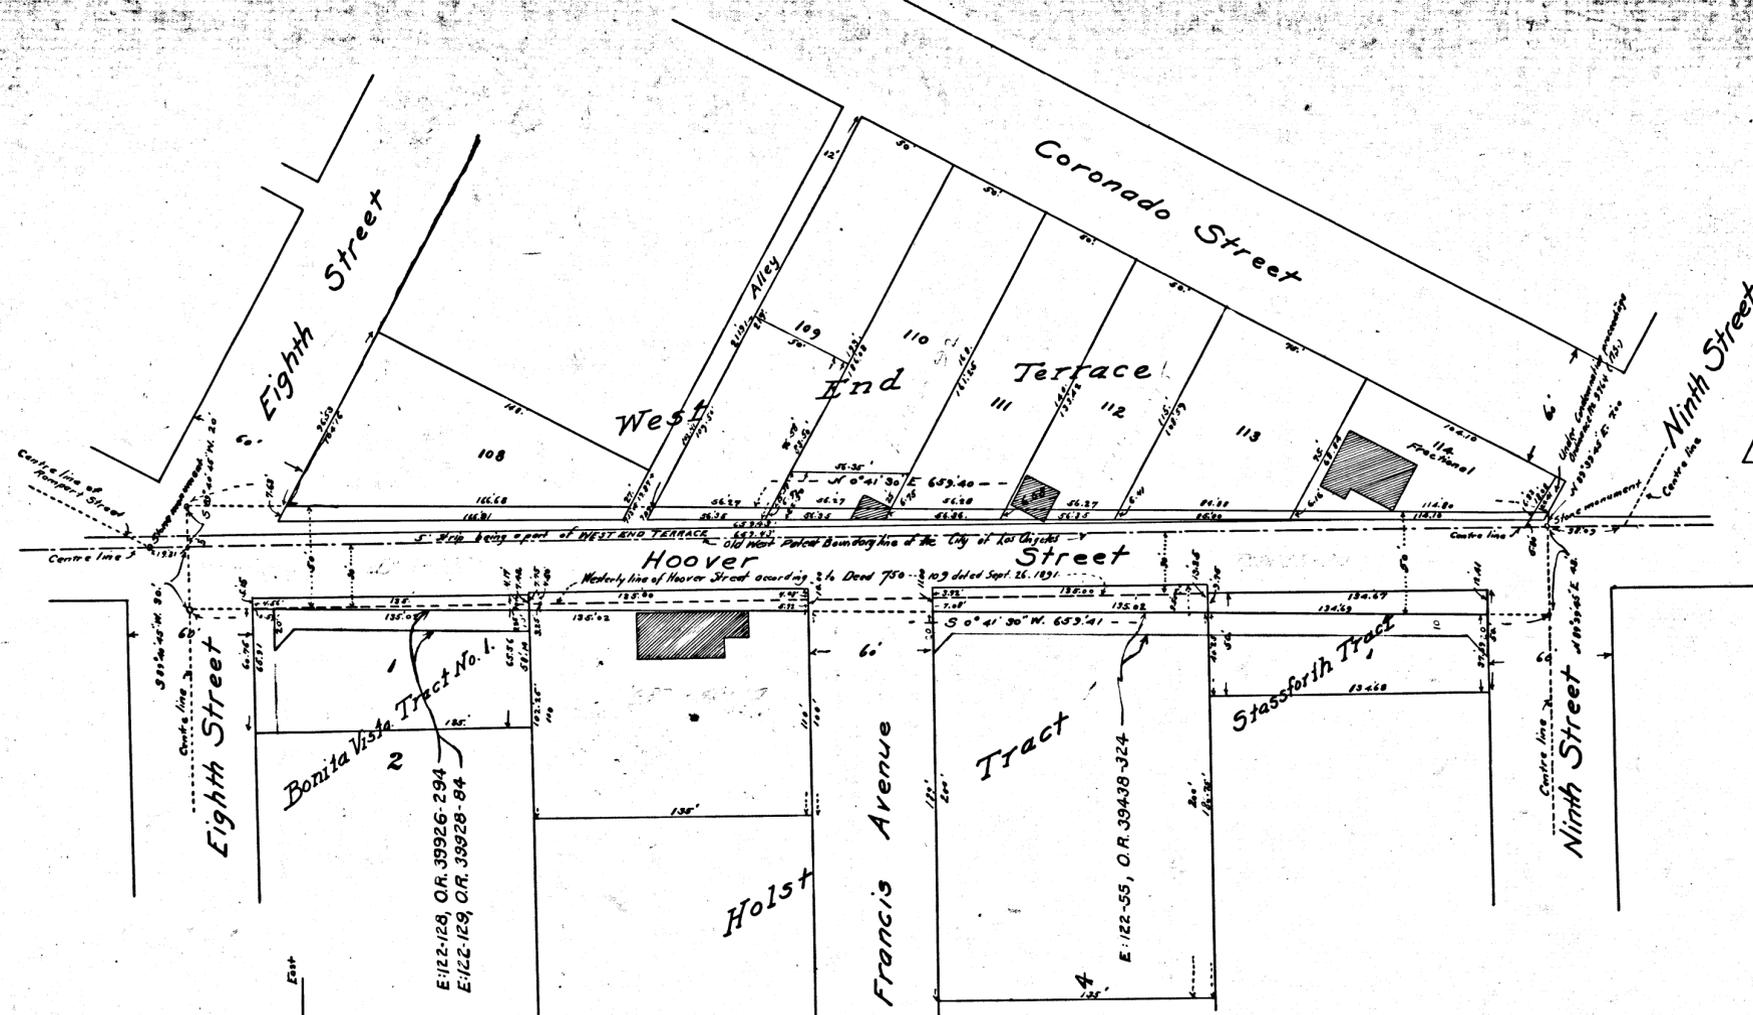

**MAP**  
 Showing Land sought to be Condemned for the Widening of  
**Hoover Street**  
 BETWEEN  
 Eighth Street and Ninth Street  
 IN THE  
 CITY OF LOS ANGELES, CAL.  
 Under Ordinance No. 10484 (New Series)  
 Scale 1 inch = 50 feet  
 Harry F. Stafford - City Engineer - January, 1905.

EXHIBIT "C"  
 Superior Court Case  
 47956  
 City of L.A.  
 vs.  
 M.T. Owens et al.  
 Final Judgment  
 Filed 3-18-07  
 In favor of Plaintiff.

Note: Portion colored red indicates land sought to be condemned  
 Portion colored green indicates land already being condemned for the  
 opening & widening of Ninth Street under Ordinance No. 9764 (New Series)  
 Blue lines and figures show property lines and dimensions in cases where the  
 actual holdings differ from the recorded subdivision.

Map approved Feb. 4th 1905.  
*Harry F. Stafford*  
 City Engineer

C.F. 455 -