

STEARNS

TRACT

MISCELLANEOUS RECORD
BOOK 16 PAGE 66

STRONG & WICKERSON'S

S. P. SHOPS TRACT

1	2	3	4	5	6	7	8	9	10
11	12	13	14	15	16	17	18	19	20
21	22	23	24	25	26	27	28	29	30
31	32	33	34	35	36	37	38	39	40
41	42	43	44	45	46	47	48	49	50

ARROYO DE LOS POSOS
SUBDIVISION

ALFRED MOORE'S SUBDIVISION
OF AN ADDITION TO THE BROOKLYN TRACT
MISCELLANEOUS RECORD BOOK 16 PAGE 67

SAN PEDRO LOS ANGELES AND SALT LAKE RAILROAD COMPANY

C.F. 456

Index #8

ELLIOTT ST.

CANNERY

MISSION ROAD

REPLAT

STREET

MACY'S

STREET

GALLARDO STREET

ARROYO DE LOS POSOS




JOSEMITA STREET

WAWEL STREET

ROAD

PAN

MARGINAL MAP

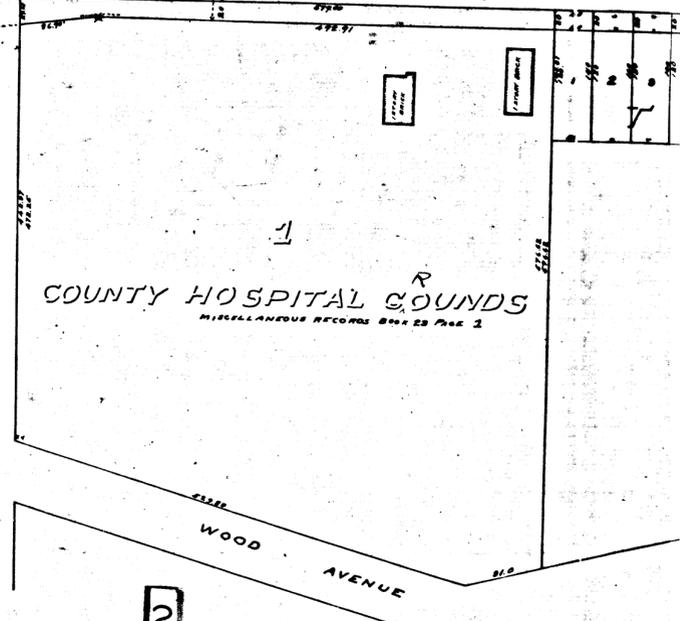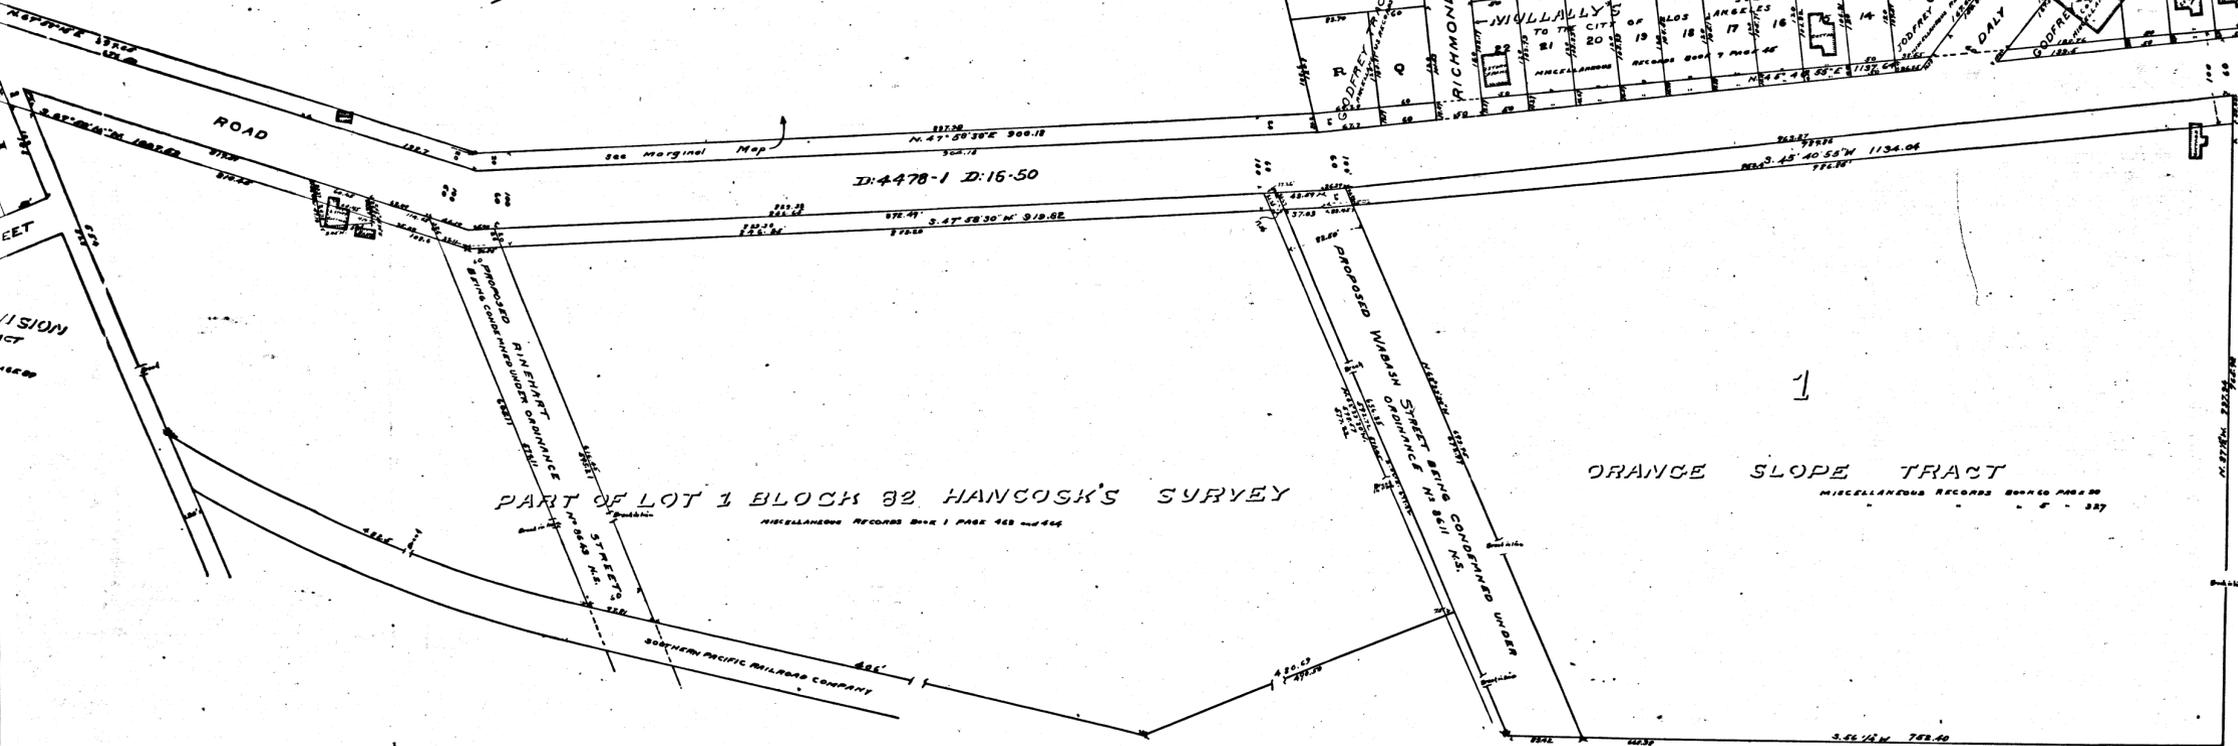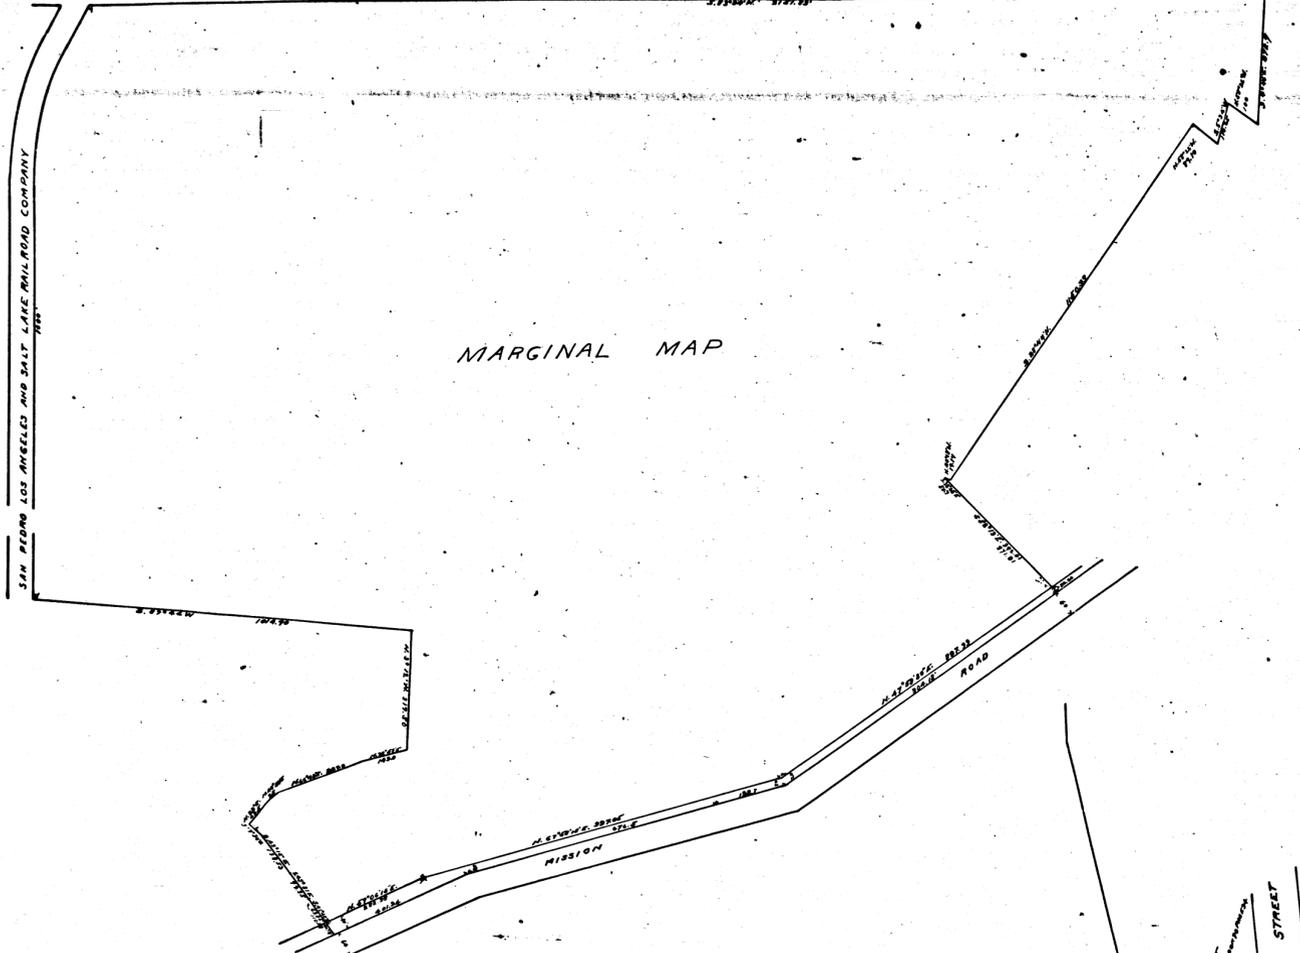

2
C.F. 456 -

MAP
 Showing land sought to be condemned
 for the opening and widening of
MISSION ROAD
 from
 Aliso Street to the Easterly Boundary line
 of the
CITY of LOS ANGELES


IN THE CITY OF LOS ANGELES CAL.
 In accordance with Ordinance No 10765 (New Series)
 Scale 80 feet to one Inch.
 June 1905 Harry F. Stafford
 CITY ENGINEER.

Index #8
 Sht. 7

EXHIBIT C
 Superior Court
 No 49477
 City of Los Angeles
 vs
 J. Mesmer et al



Map. Approved.....1905
 City Engineer

Note. Red tint shows land sought to be Condemned.

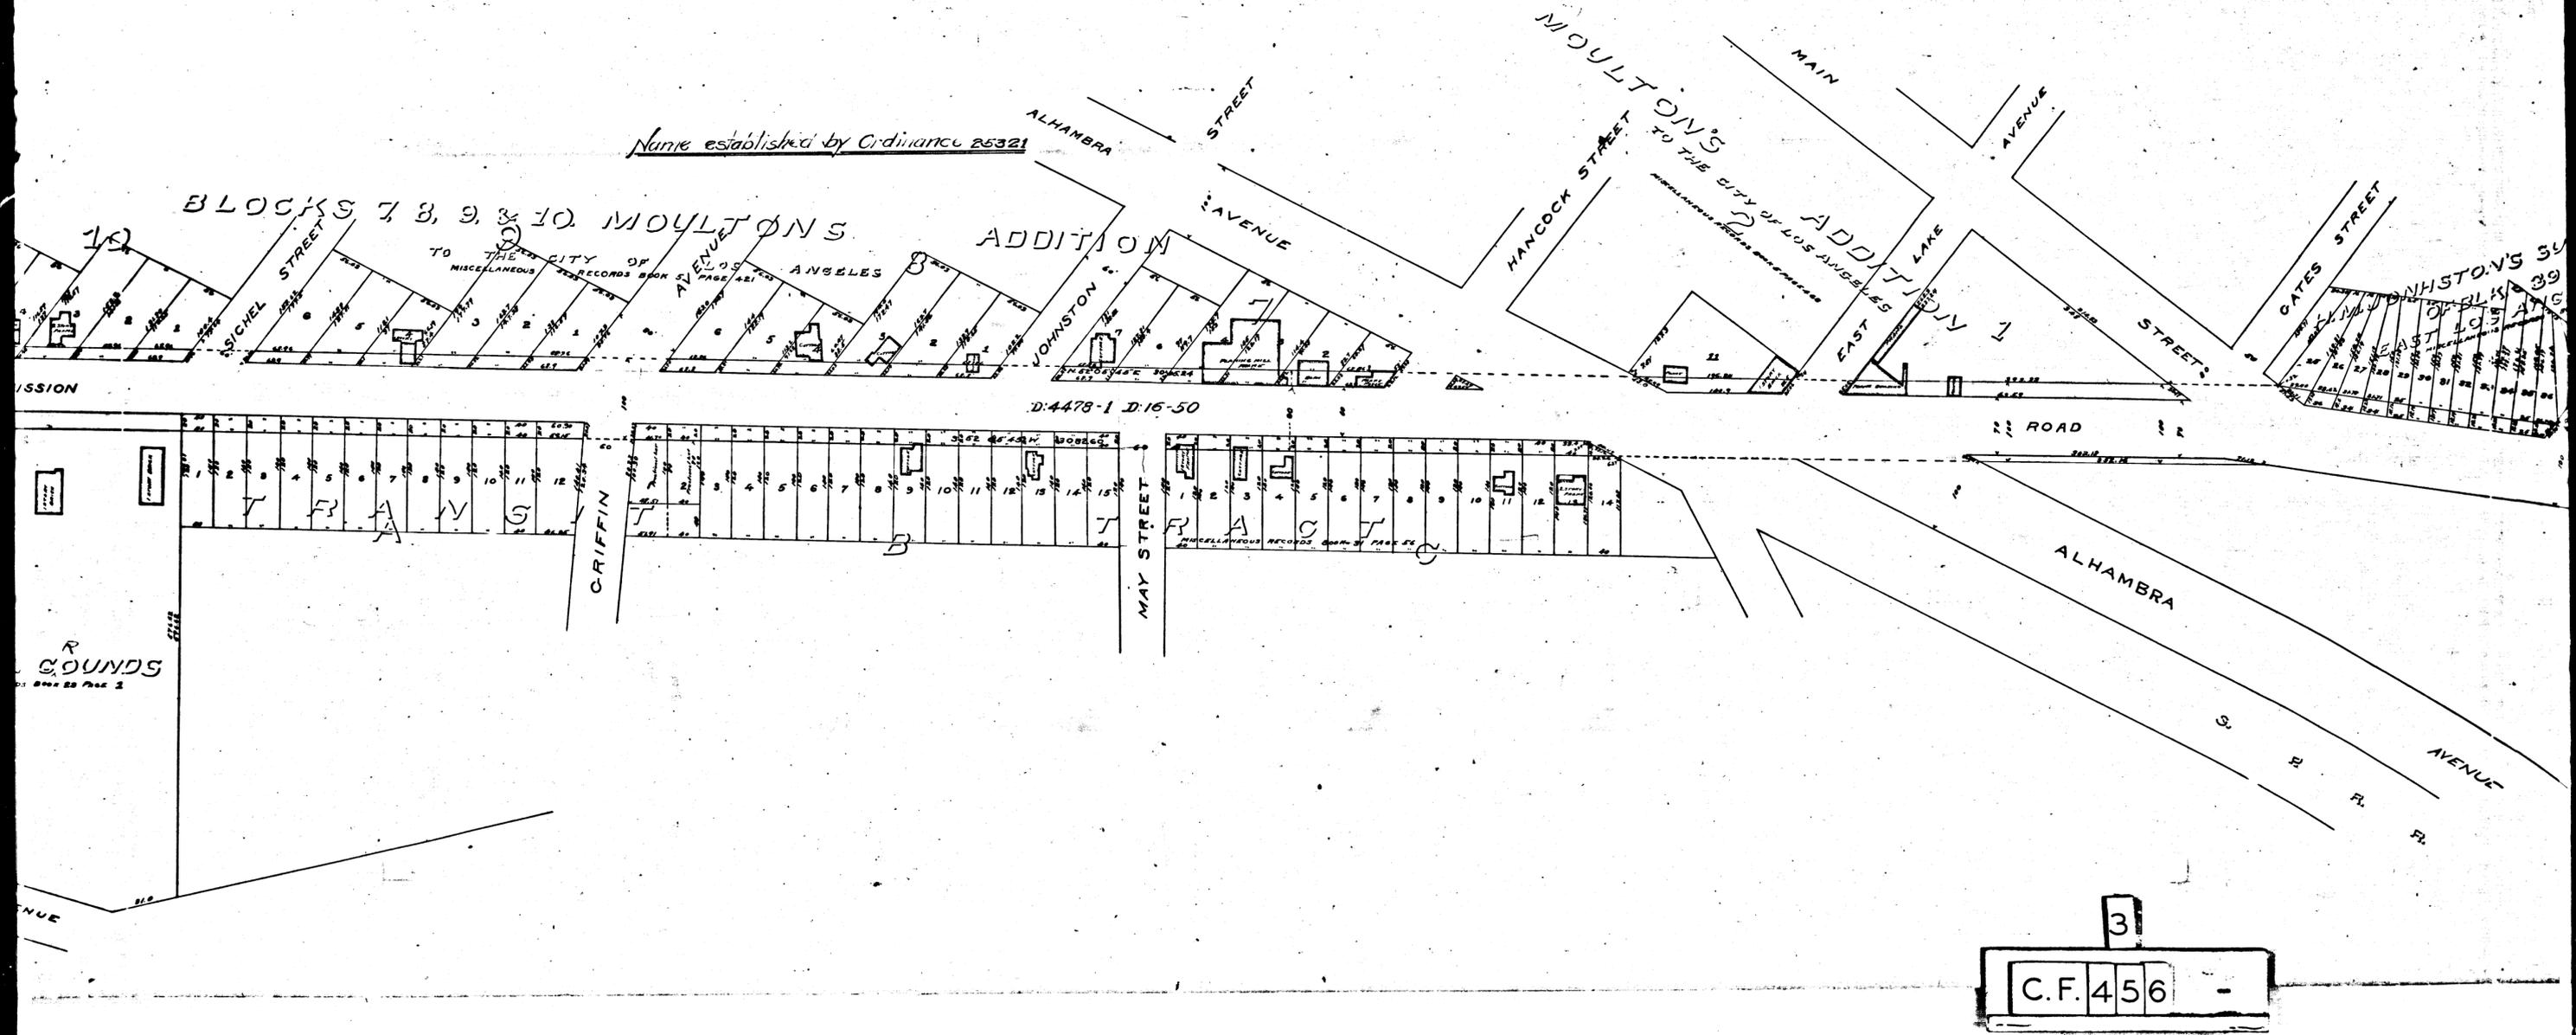

3
 C.F. 456

Quiet title decree in City of Los Angeles, Cal. 17, 20th Decree in part Mission Rd. and adjacent parcels D.

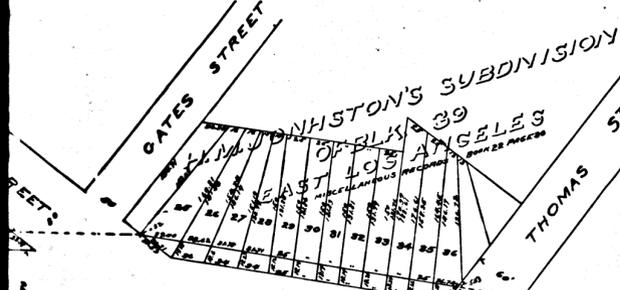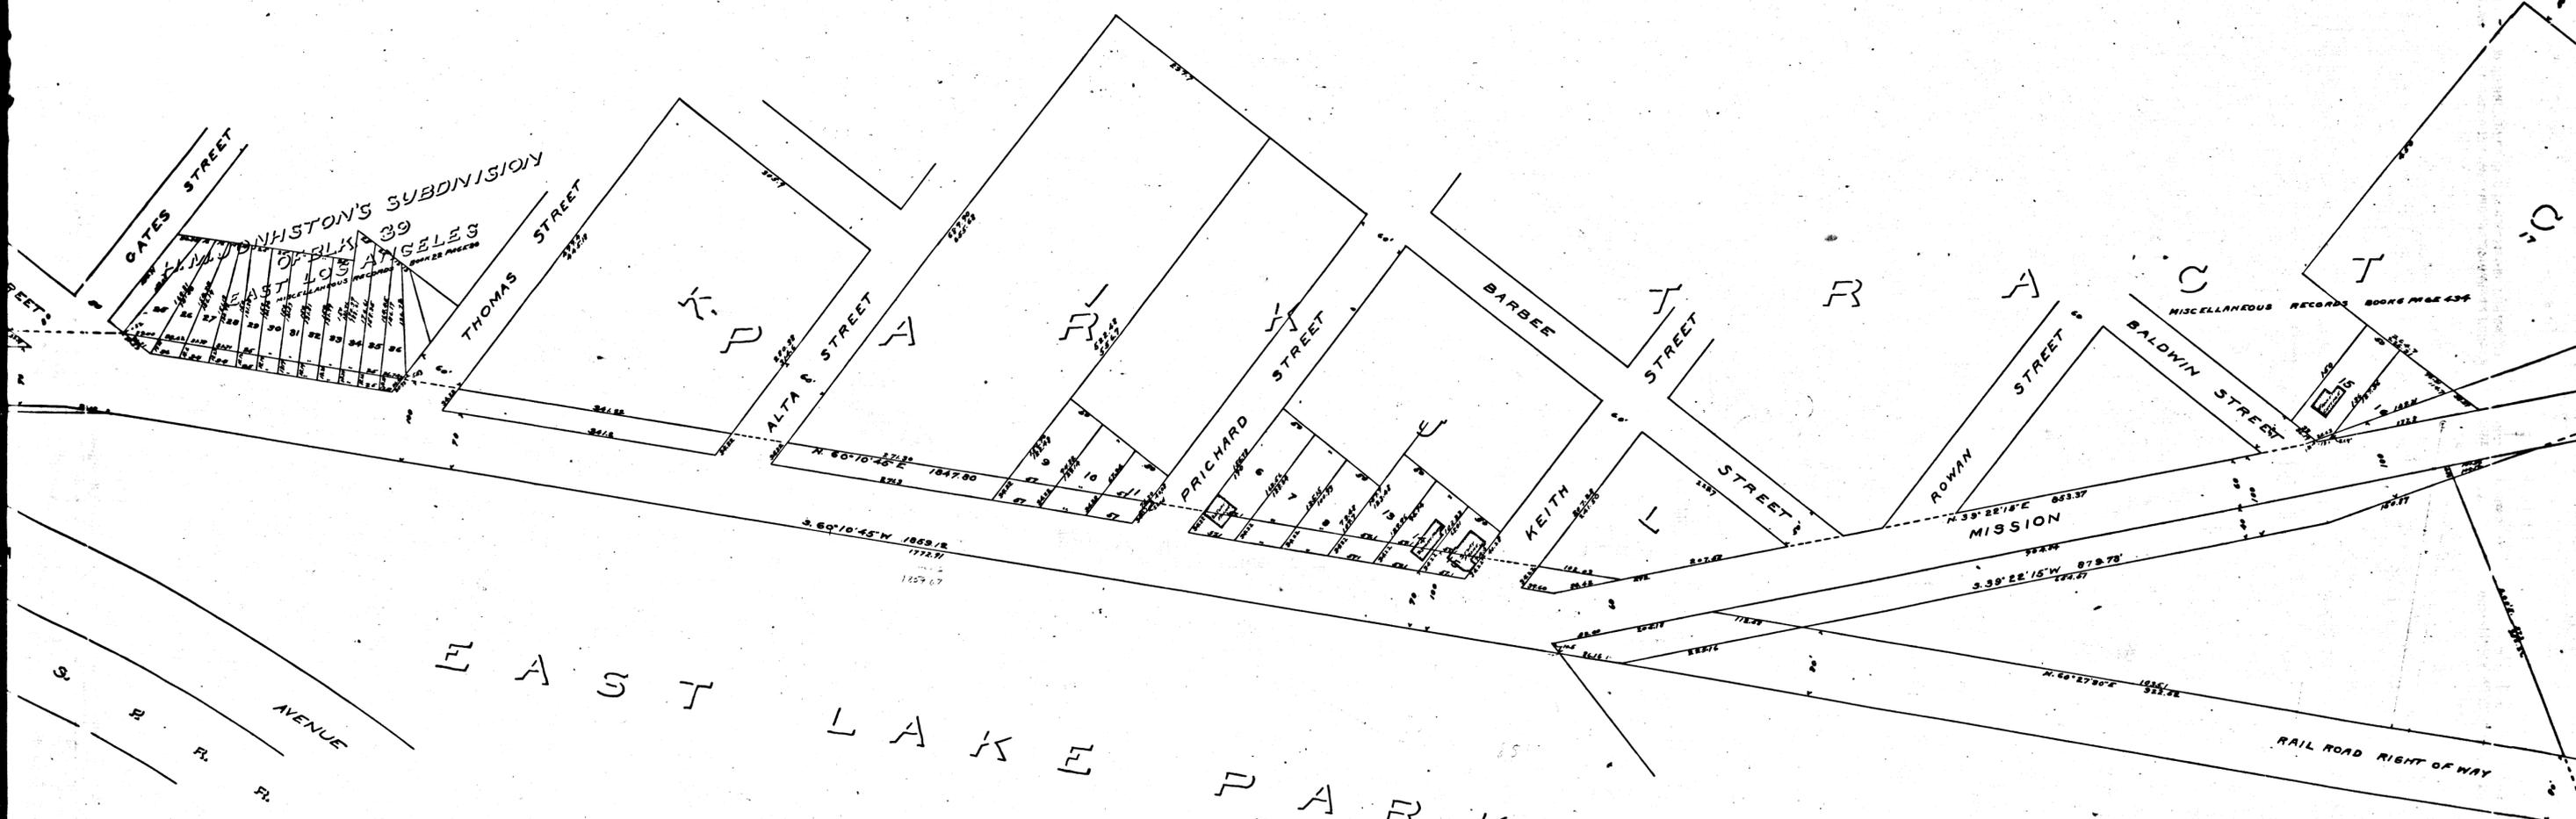

4
C.F. 456 -

