


1074  
957

VENCO

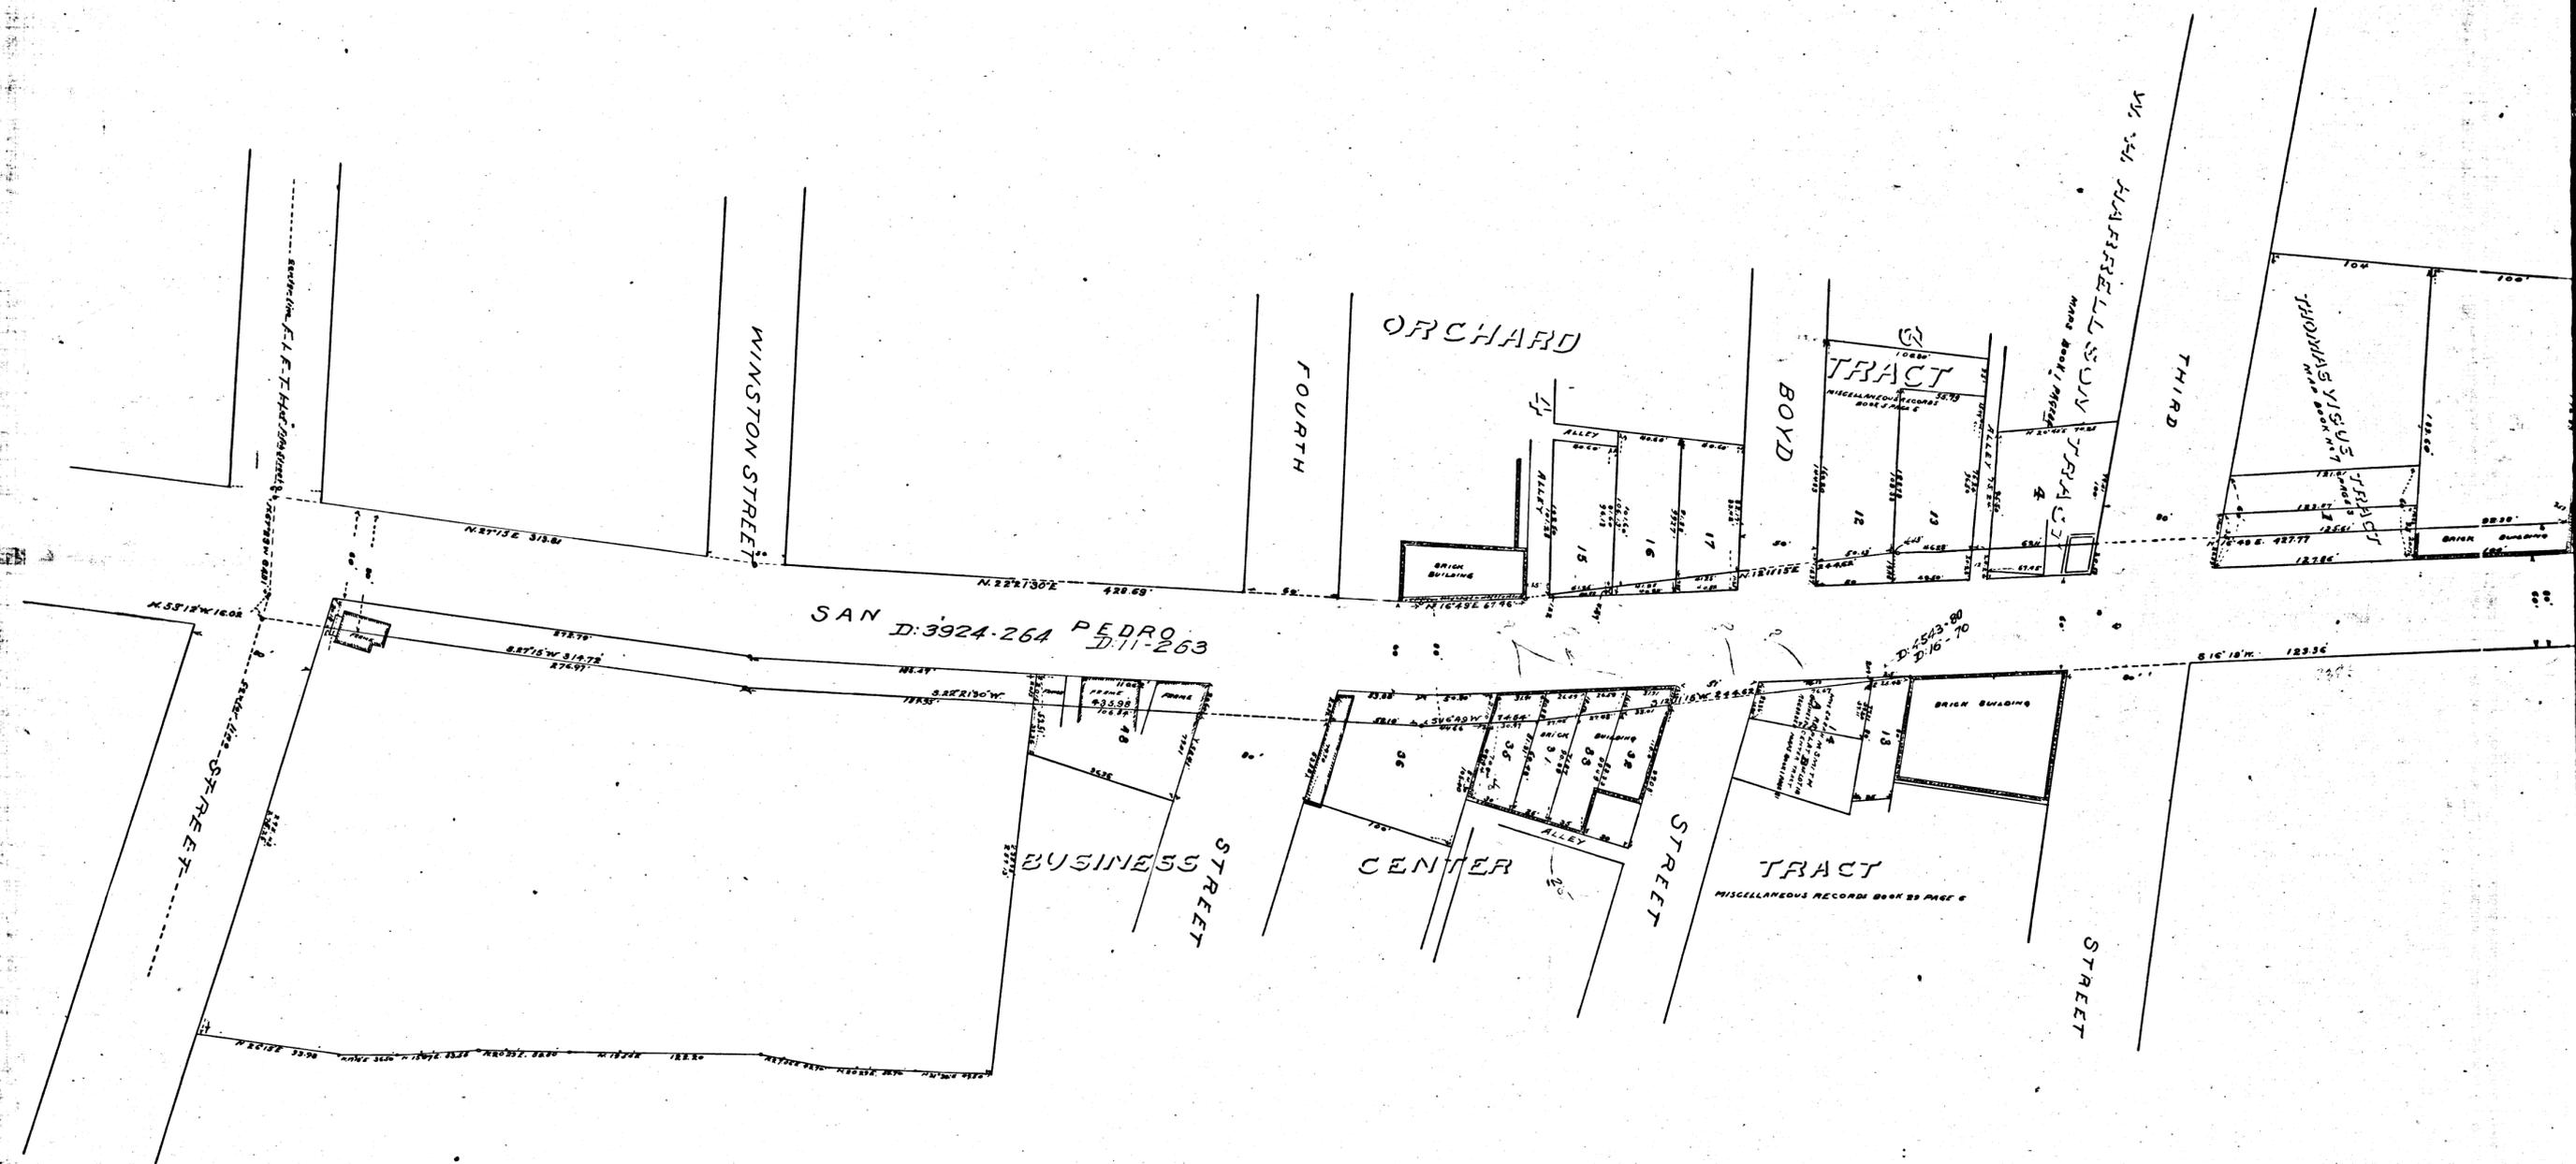


A. 20-21-19

C.F. 464

# MAP

Show  
for  
SA  
between  
In acc  
Sep

Note Red line  
supplies

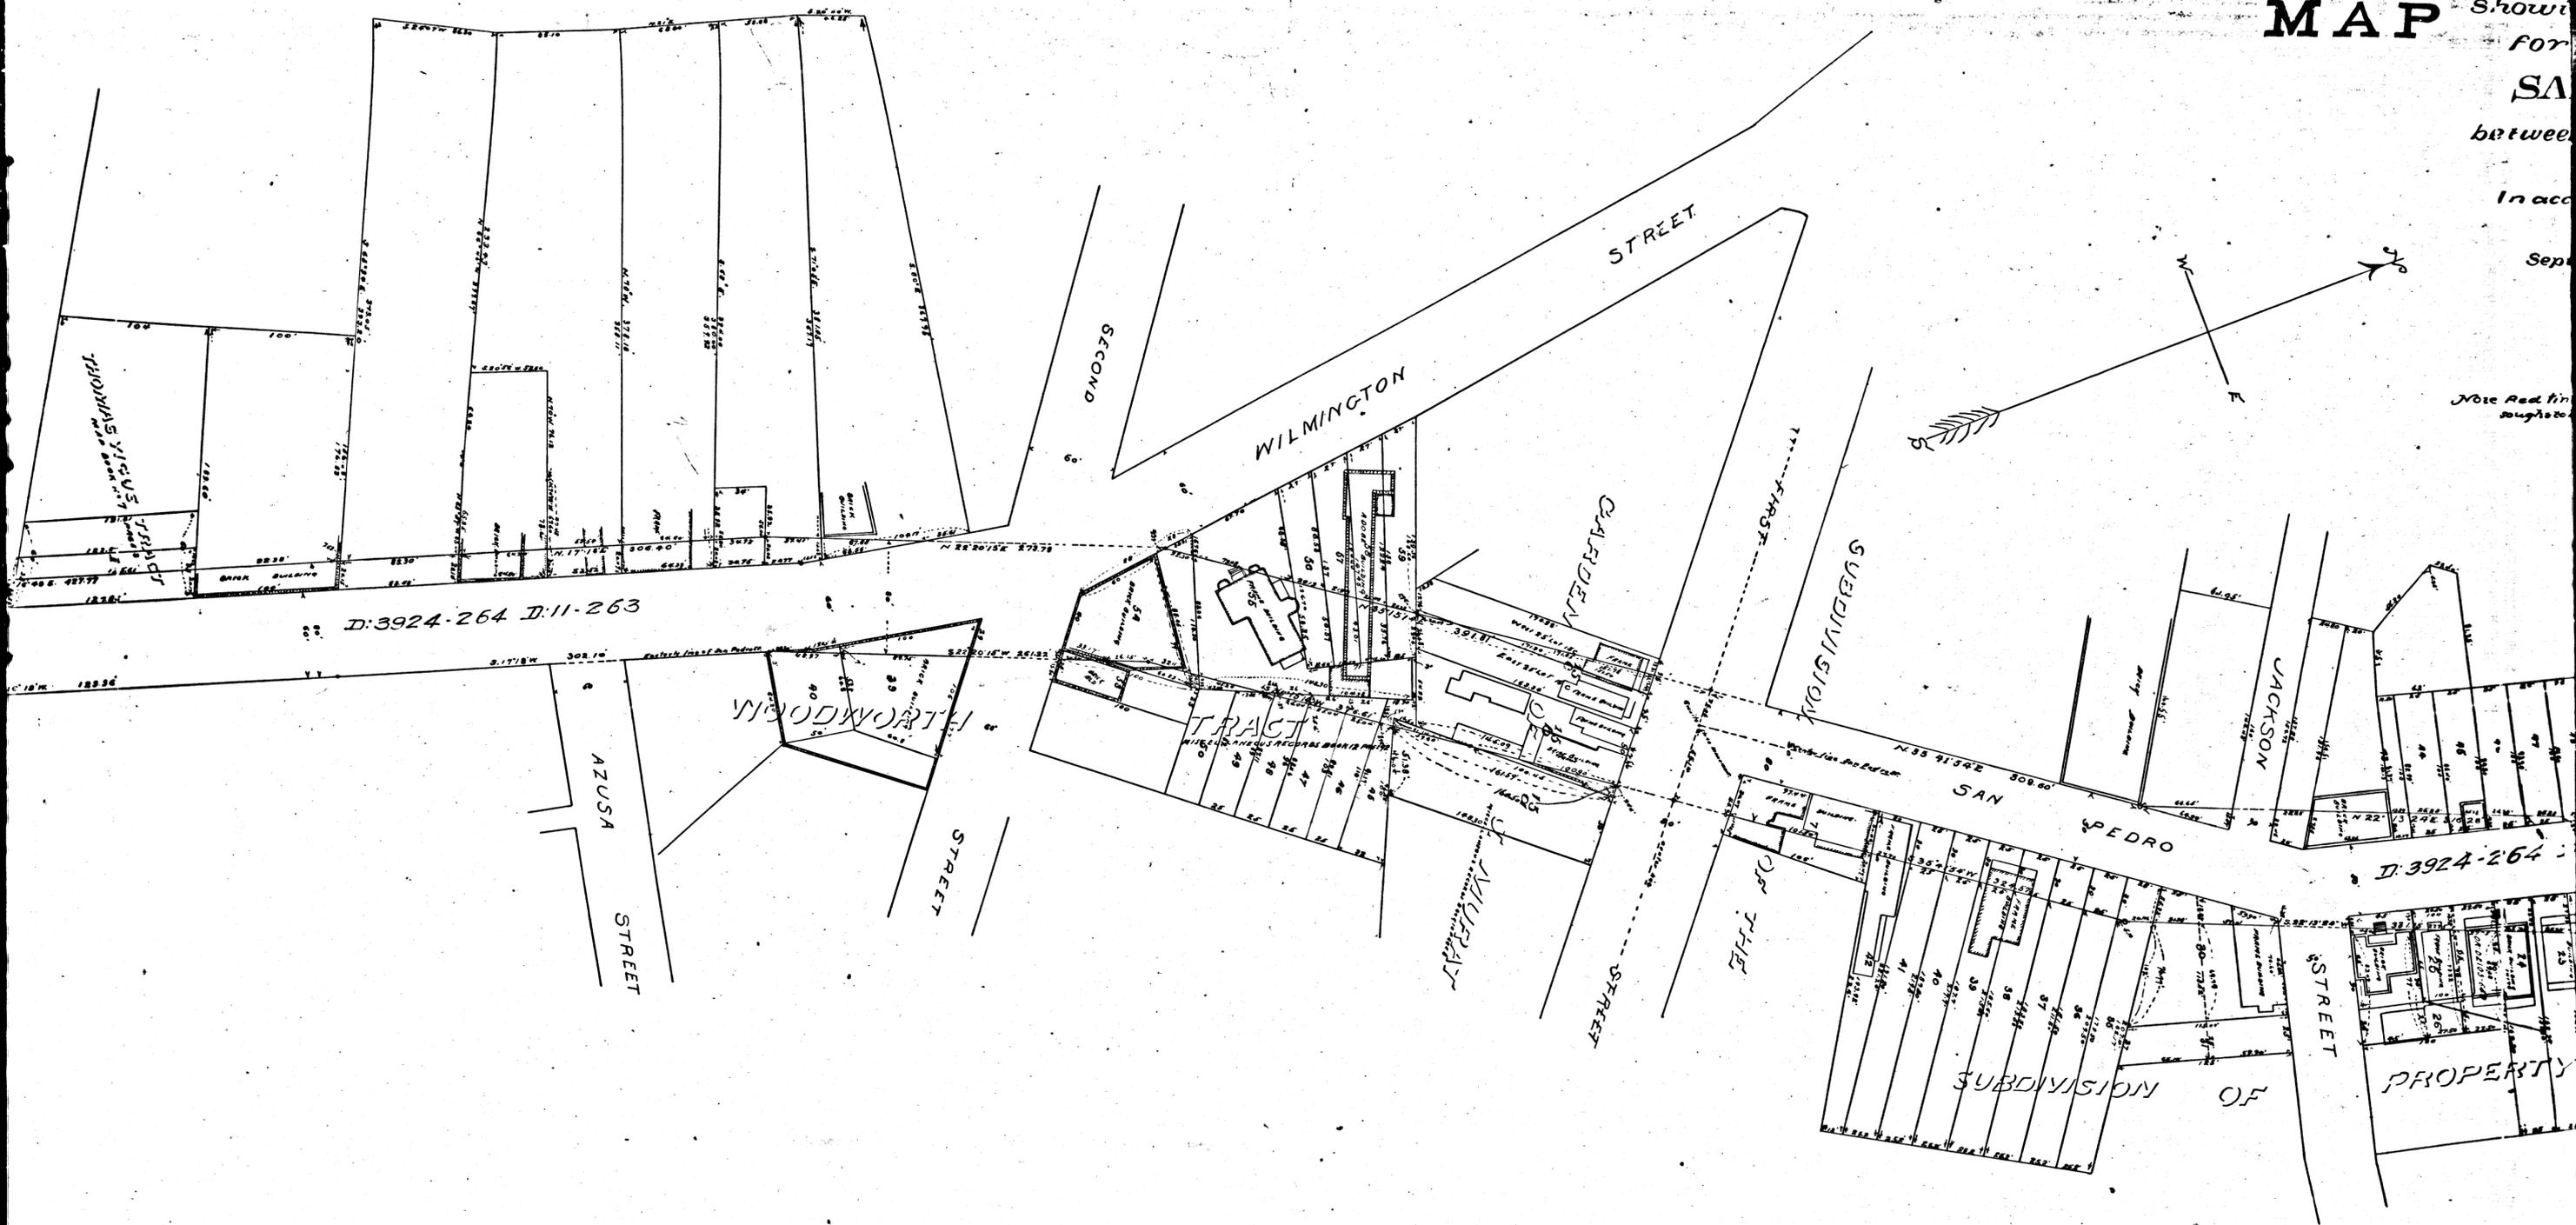

D:3924-264 D:11-263

D:3924-264

2  
C.F. 464


**MAP** Showing Land sought to be condemned  
for the opening and widening of  
**SAN PEDRO STREET**  
between Aliso Street and Fifth Street

in the  
**CITY OF LOS ANGELES**  
In accordance with Ordinance No 910985 New Series

SCALE 50 TO ONE INCH  
Harry E. Stafford  
City Engineer  
Sept 1905

Map Approved Sept 3rd 1905  
Harry E. Stafford  
CITY ENGINEER

Note: Red tint show property  
sought to be condemned.

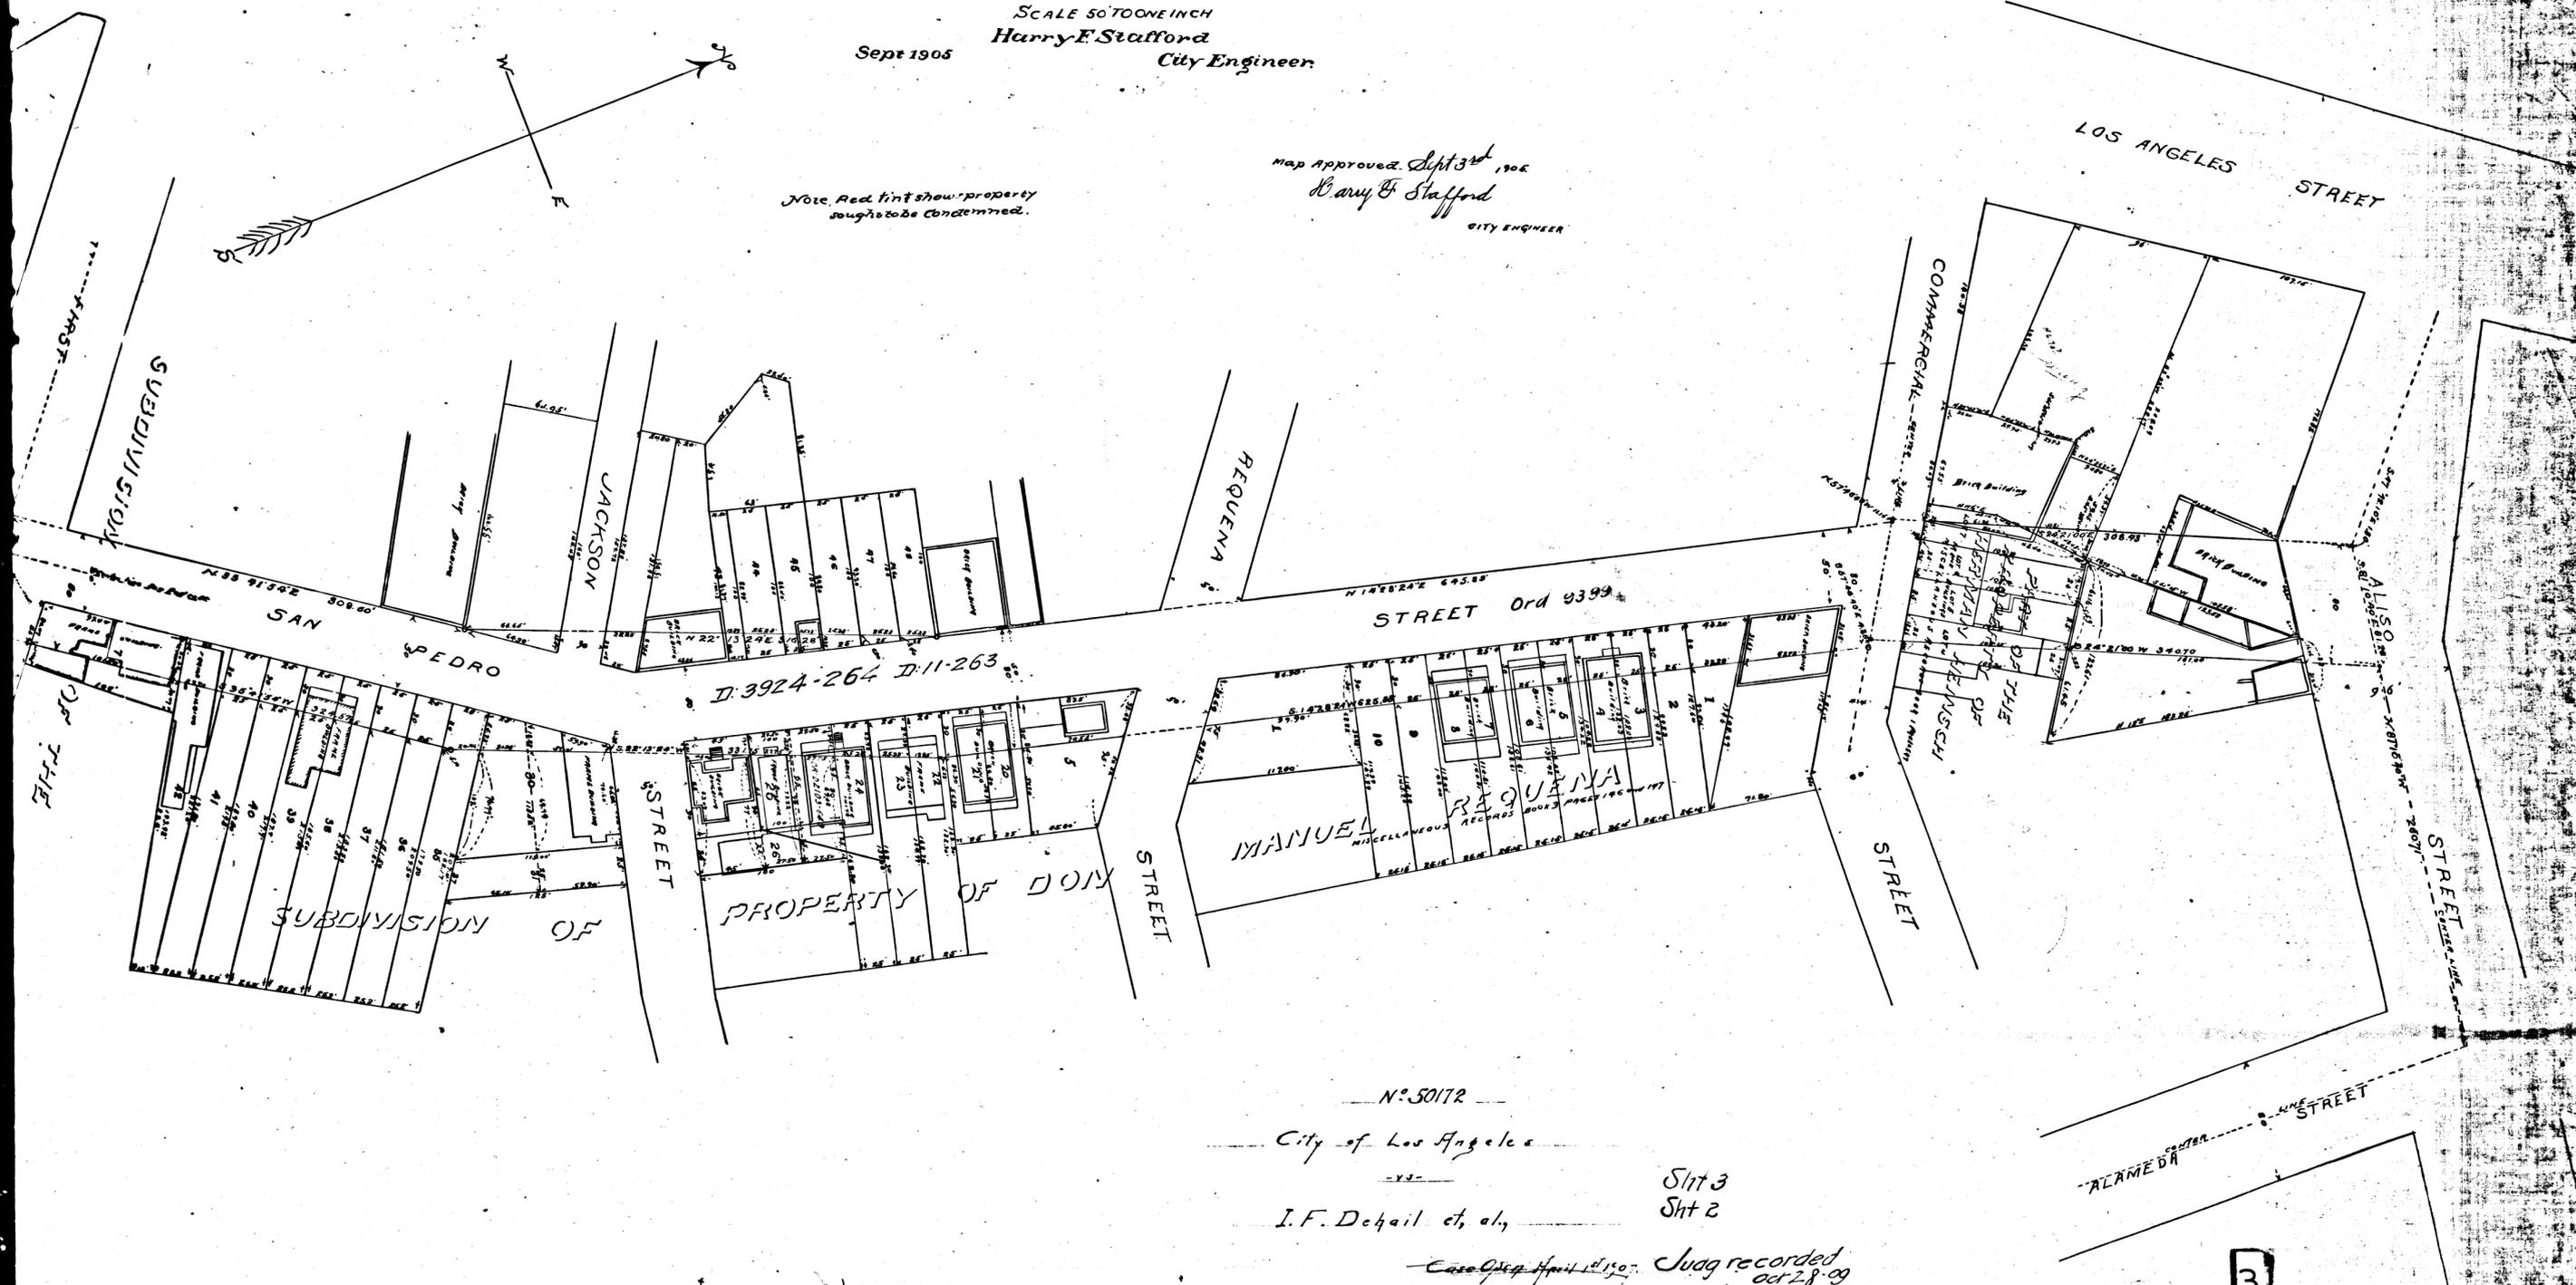

N<sup>o</sup> 50172  
City of Los Angeles  
I. F. Dehail et al,

Sheet 3  
Sheet 2

Case Open April 1st 1907. Judg recorded Oct 28 09

3  
C.F. 464