


KERN RIVER TRANSMISSION LINE  
THROUGH THE PROPERTY OF ROBT. STADIE

N: 52238  
The Edison Electric Company, a corporation.  
- vs -  
Robert Stadie  
Condemnation.  
Case Open (May 1st 1907.)  
off Cal. Dec. 7 1906. " " (Feb. 1 1917)

Being Lots 3 and 4, the SE 1/4 of the SW 1/4 and the NE 1/4 of the SW 1/4, all in Sec 9, T. 1 N. R. 14 W. S. B. & M.

Scale 1 inch 100 feet.  
EDISON-ELECTRIC-CO.

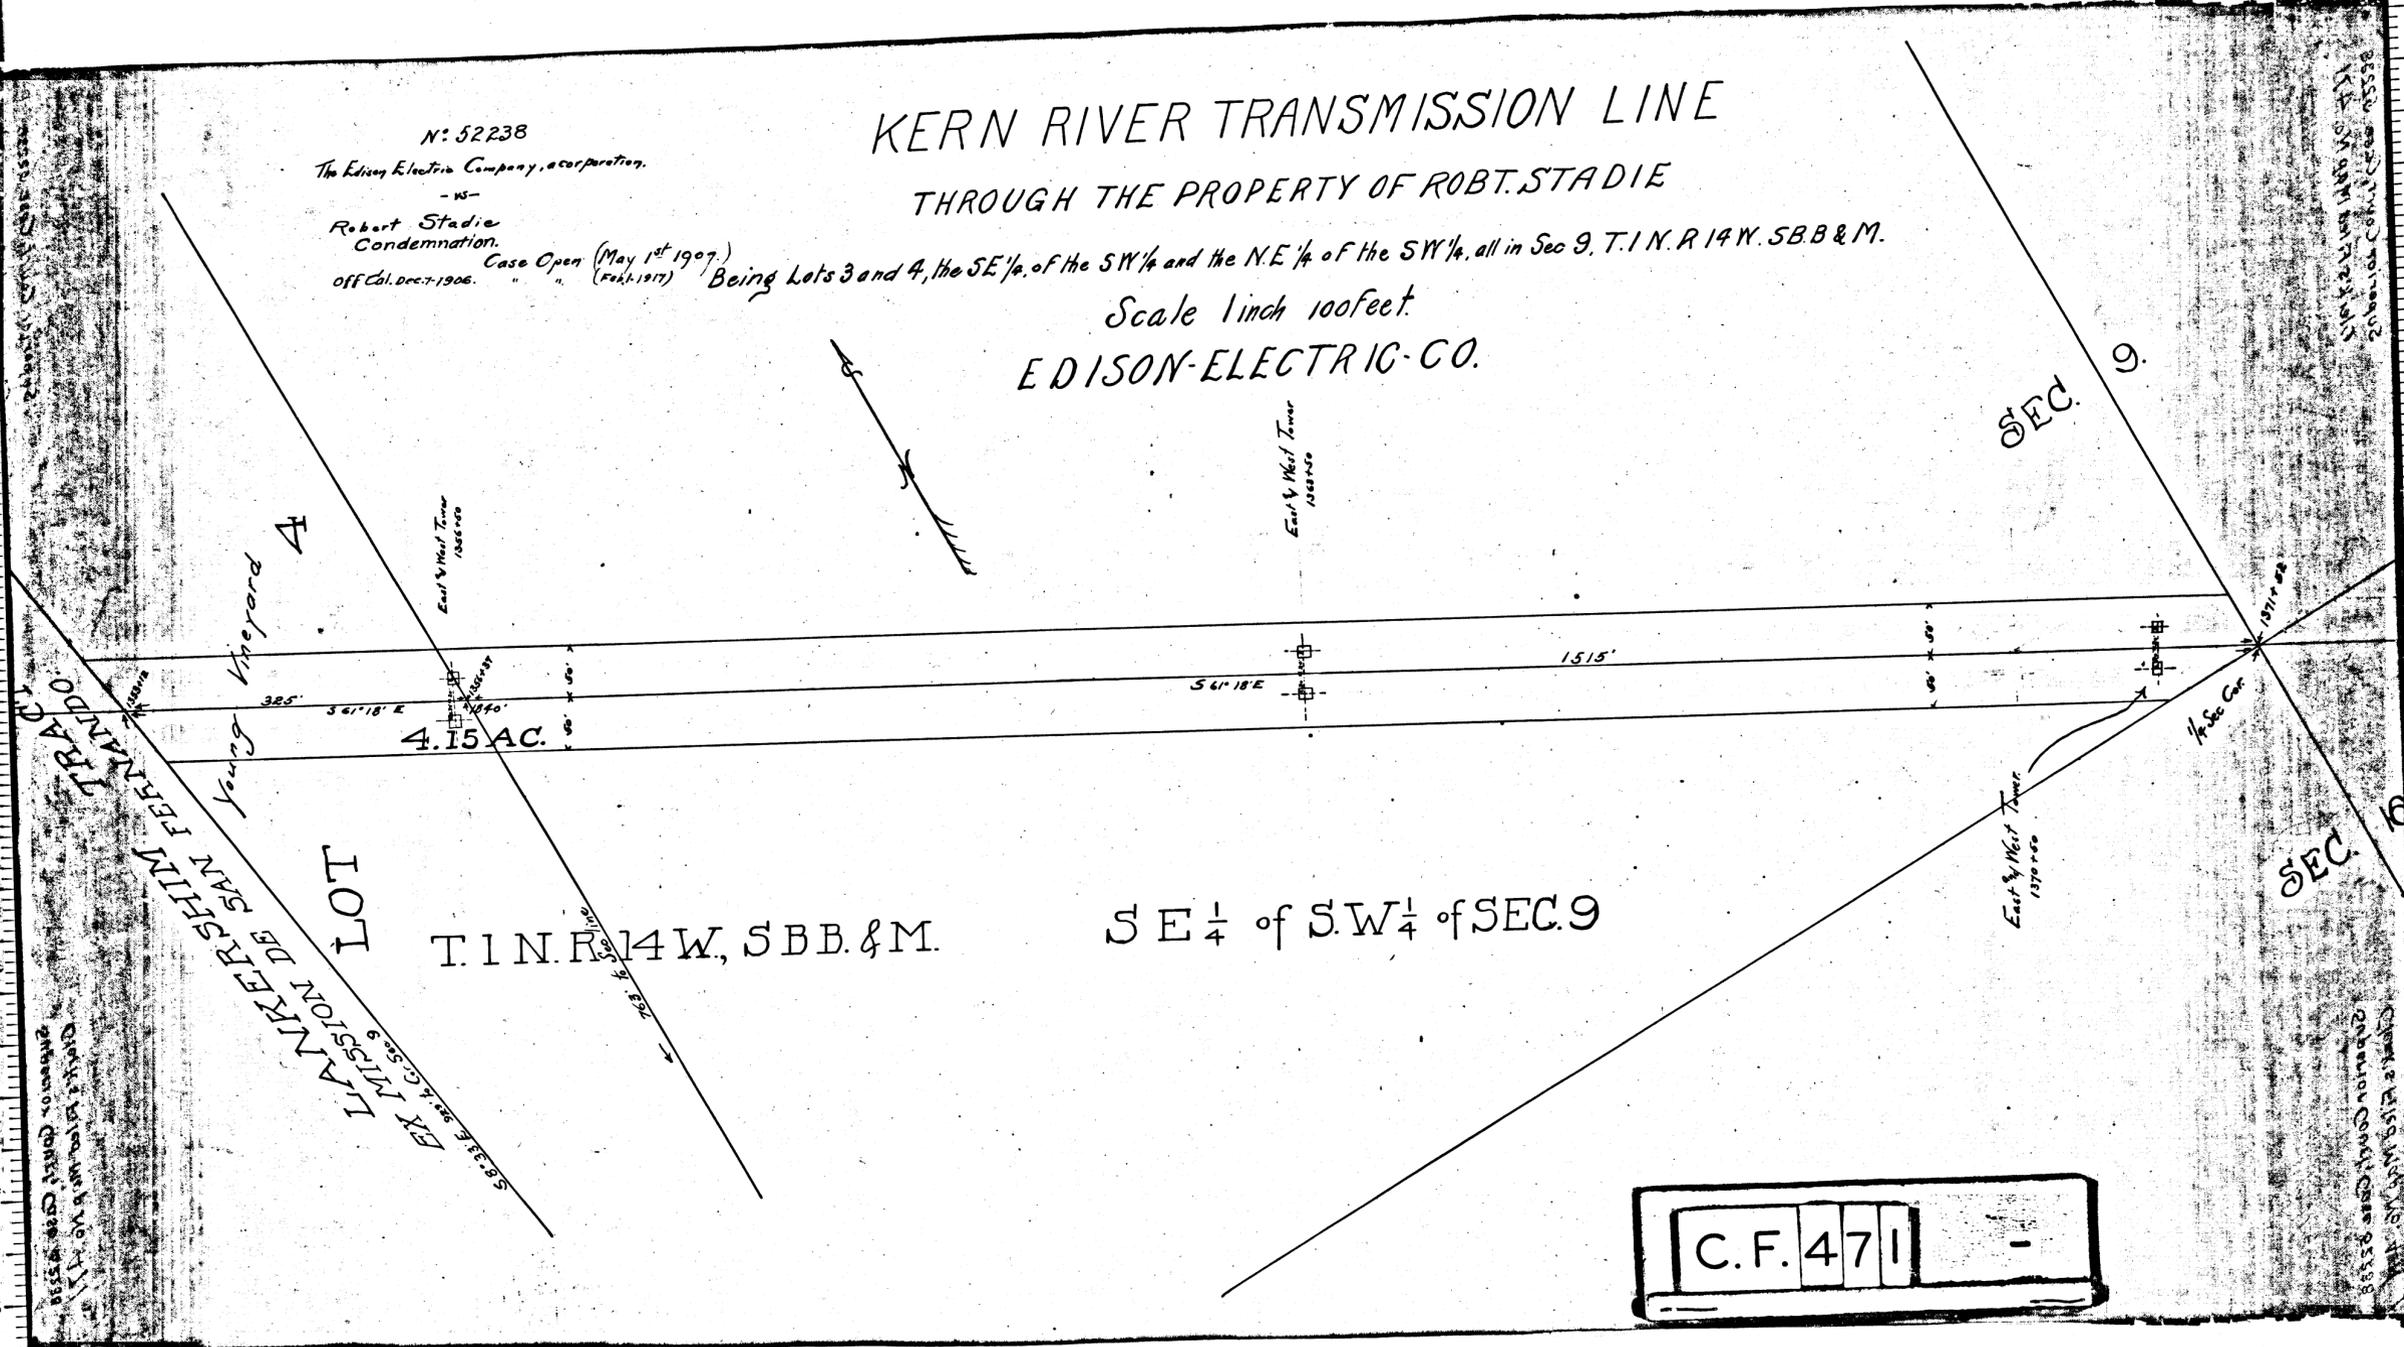

LA ANFERSEIM FERNANDO  
LOT  
T. 1 N. R. 14 W. S. B. & M.  
EX MISION DE SAN FERNANDO  
S. 83.3 E. 90.7 N. C. 57.9

4.15 AC.

T. 1 N. R. 14 W. S. B. & M.

SE 1/4 of SW 1/4 of SEC. 9

C.F. 471

Case & Edison Electric Co. vs. Stadie  
Subsidiary Condemnation Case 9538

Case & Edison Electric Co. vs. Stadie  
Subsidiary Condemnation Case 9538

10TH 957

VEMCO PASADENA CAL.

10TH

10TH

VEMCO PASADENA CAL.

10TH