


Showing la
for the o
SUNSET

MAIN ST

In accordance

Note Red tint shows land
sought to be condemned.

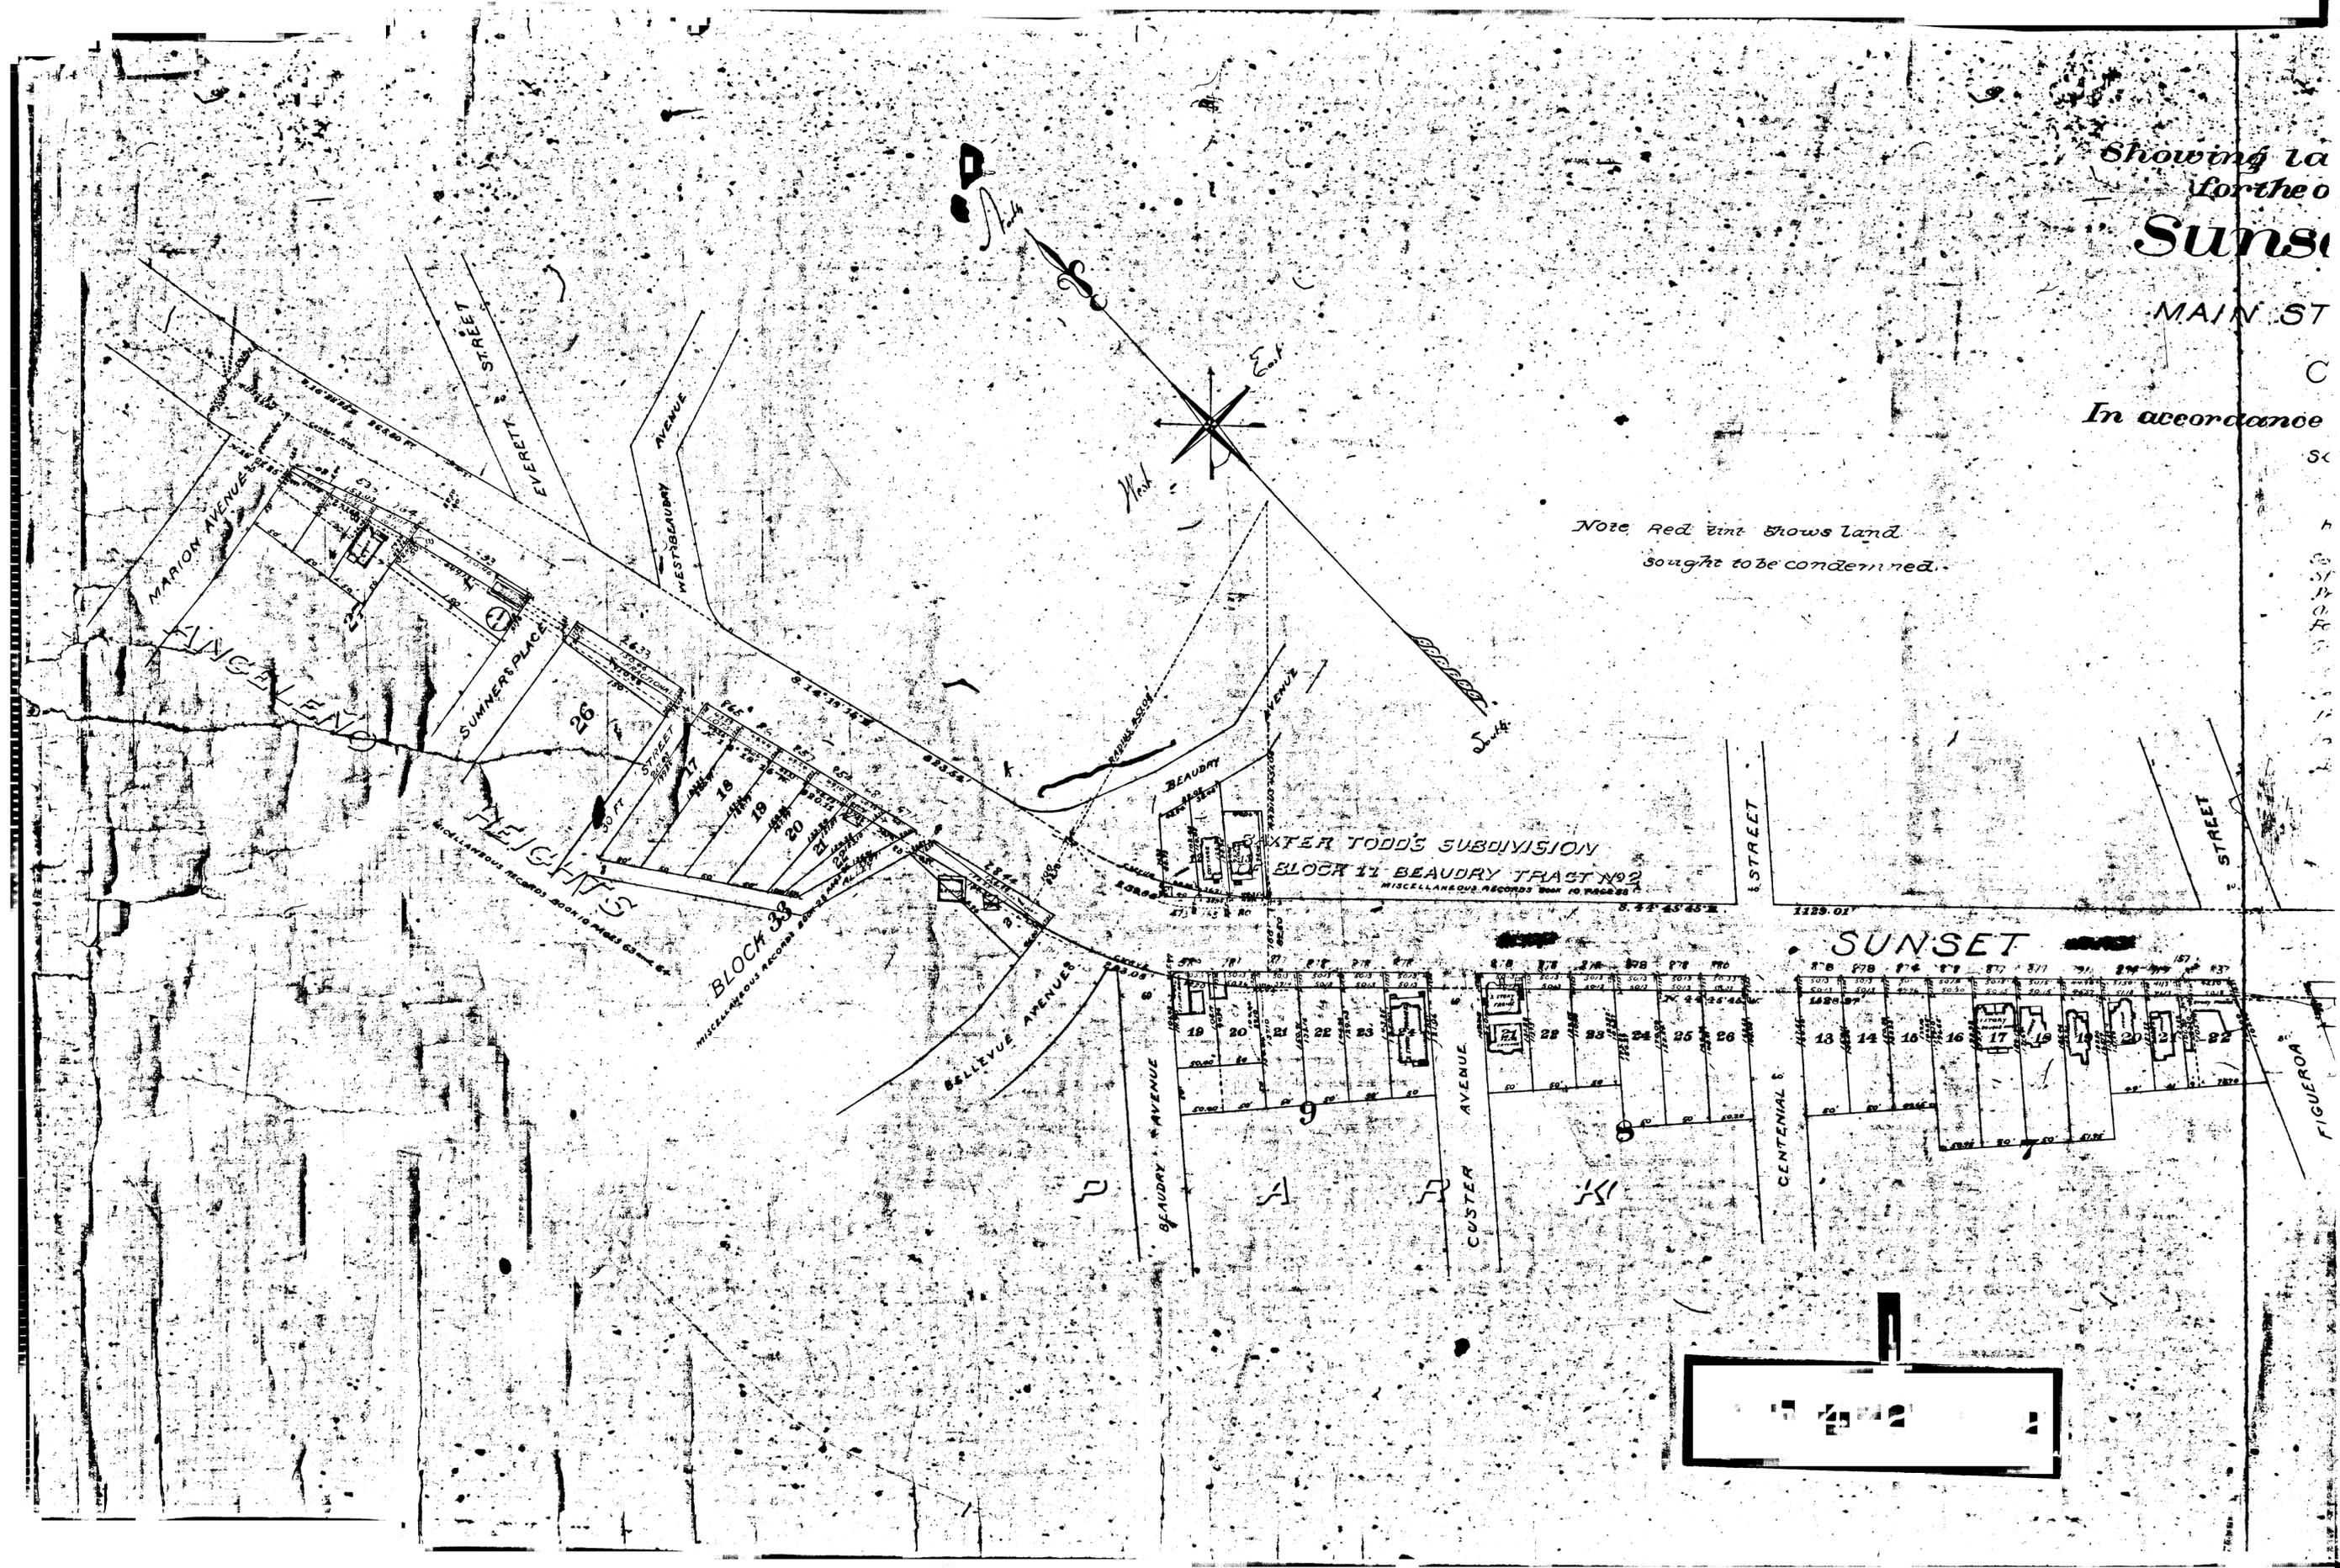

WALTER TODD'S SUBDIVISION
BLOCK 11 BEAUDRY TRACT NO. 2
MISCELLANEOUS RECORDS BOOK 10 PAGE 22

SUNSET



MAP

Showing land sought to be condemned
for the opening and widening of

Sunset Boulevard

FROM
MAIN STREET TO MARION AVENUE
IN THE
CITY OF LOS ANGELES

In accordance with Ordinance No. 12315 (New Series)

SCALE 100 FEET TO ONE INCH

JULY 1906

HARRY F. STAFFORD, CITY ENGINEER.


Search made Aug 1-1905 to determine
status of O.W. proceedings shows that:
Proceedings pending under Ords. 15292
and 15590
For Original Map see # 4265
Green figures denote Area of land
sought to be condemned
Search made July 1906 shows that:
Inter. add. entered
In hands of B.P.M. for collection of
Assessment.

Map Approved July 13, 1906.

Harry F. Stafford, C.
CITY ENGINEER.

5001-28
16-166

owns land
condemned.

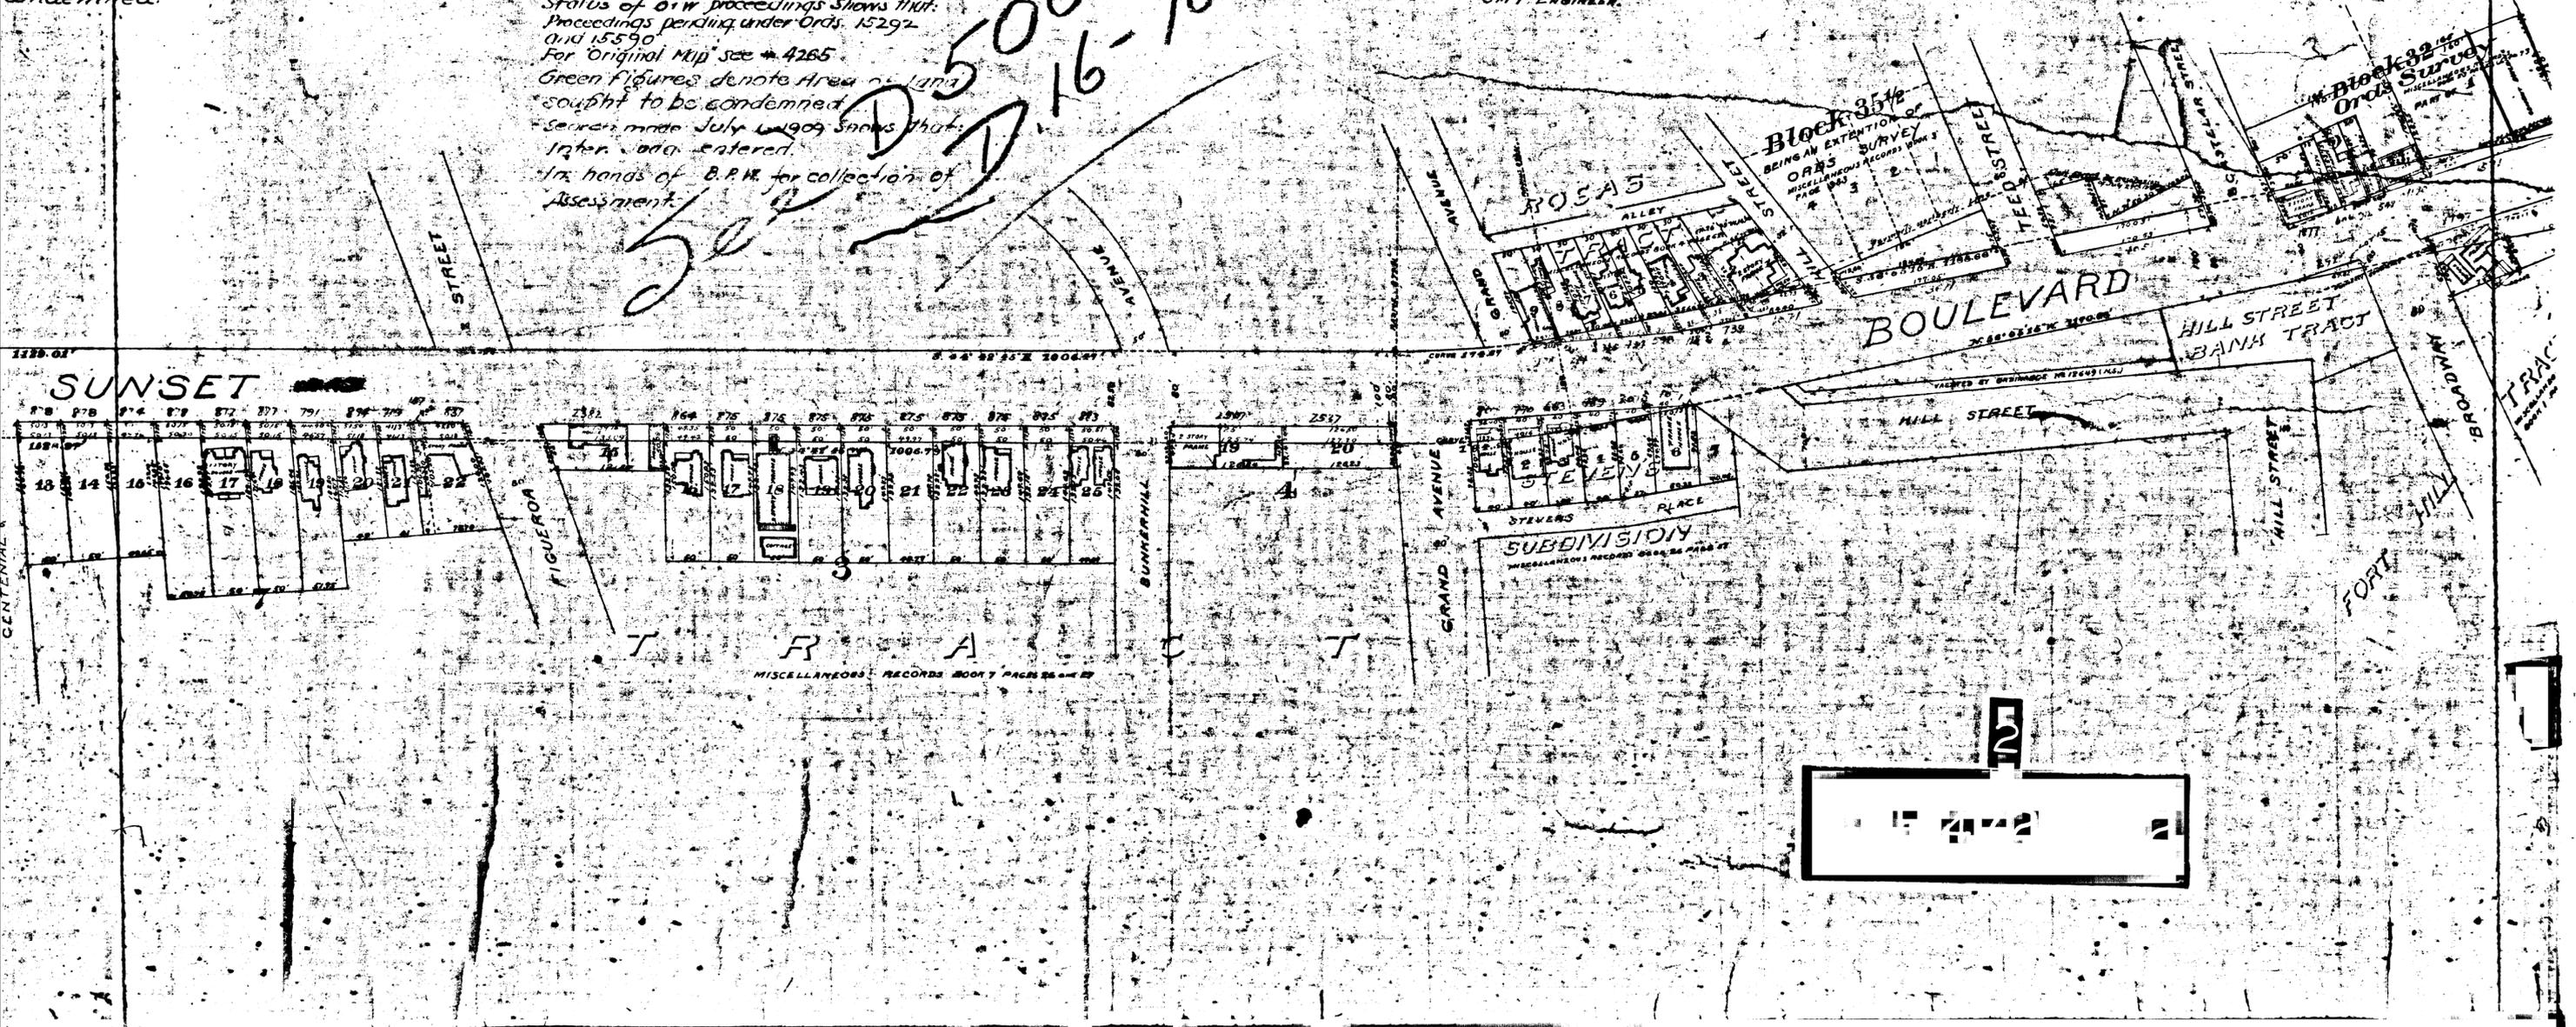

SUNSET

T R A C T

MISCELLANEOUS RECORDS BOOK 7 PAGES 26 AND 27

2

temmed
of
UE

116 (New Series)

001-78
16-168

Map approved July 13th 1906
Harry E. Stebbins, C.E.
CITY ENGINEER

