
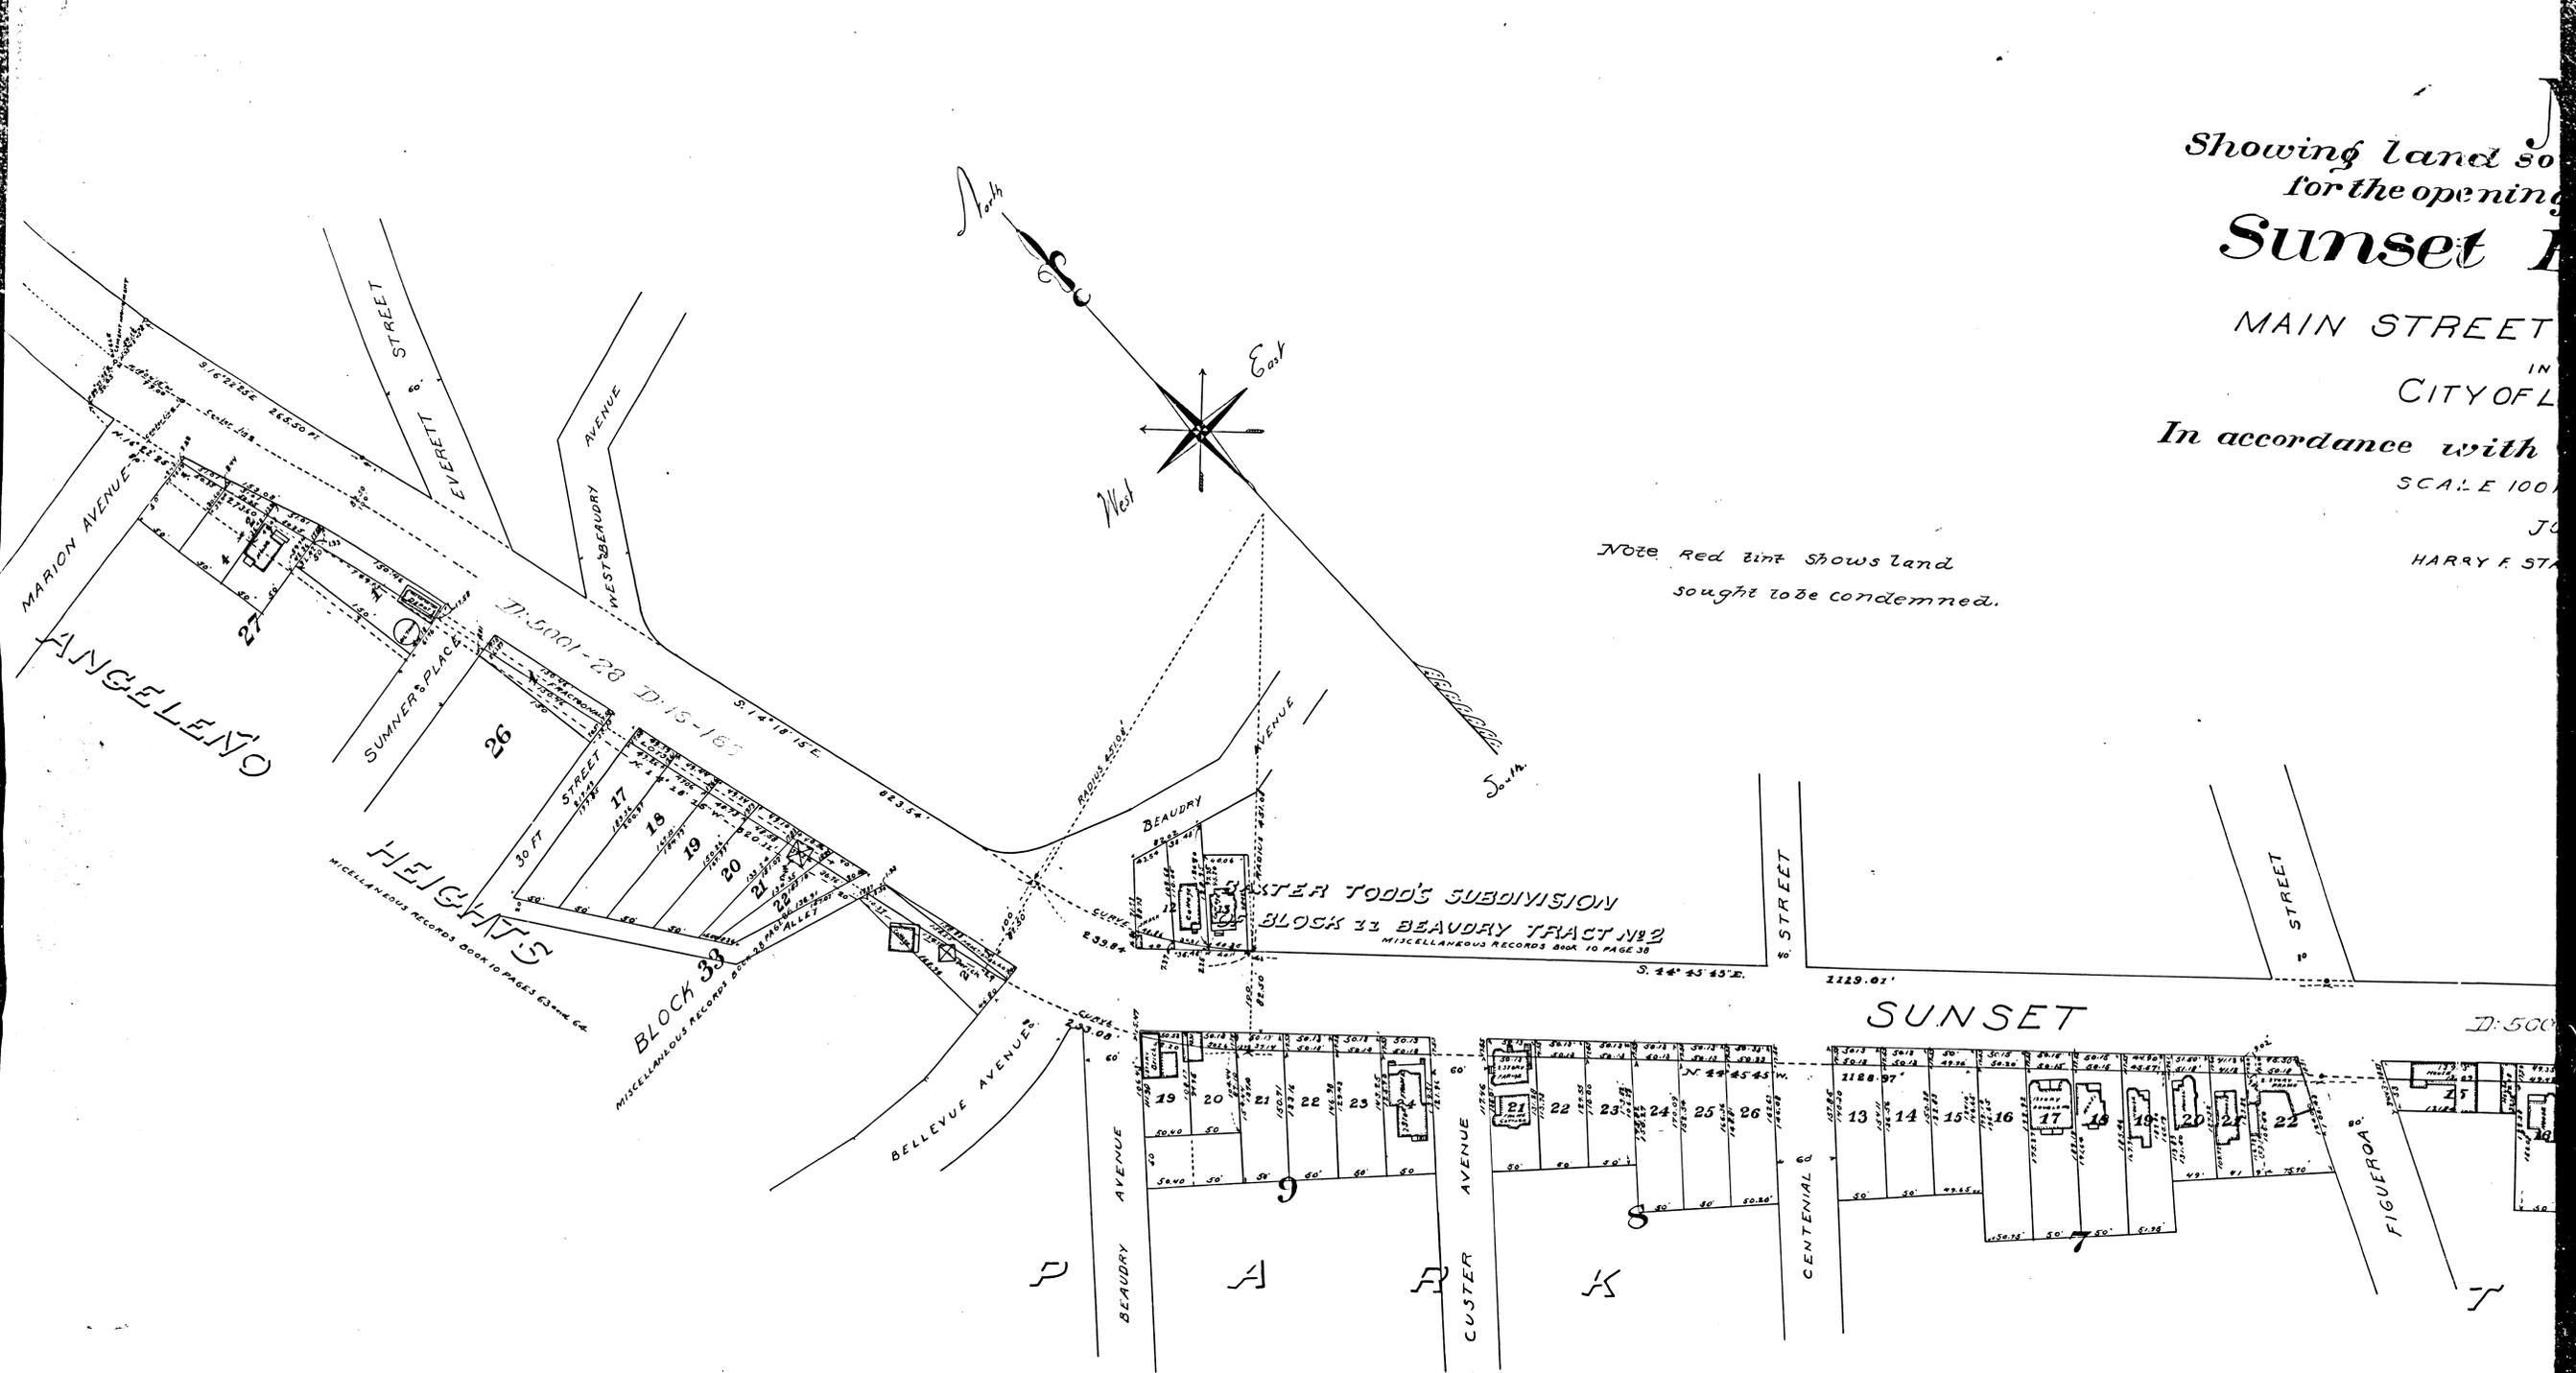


Showing land so
for the opening
Sunset

MAIN STREET
IN
CITY OF L

In accordance with
SCALE 100
HARRY F. STA

Note. Red tint shows land
sought to be condemned.

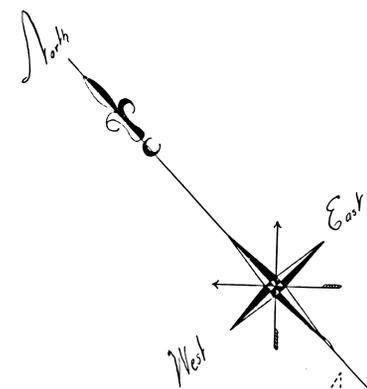

C.F. 472 2-2

MAP
 Showing land sought to be condemned
 for the opening and widening of
Sunset Boulevard

FROM
 MAIN STREET TO MARION AVENUE
 IN THE
 CITY OF LOS ANGELES

In accordance with Ordinance N^o 12315 (New Series)
 SCALE 100 FEET TO ONE INCH.

JULY 1906
 HARRY F. STAFFORD CITY ENGINEER.

Map Approved July 13, 1906
 Harry F. Stafford, by K.
 CITY ENGINEER.

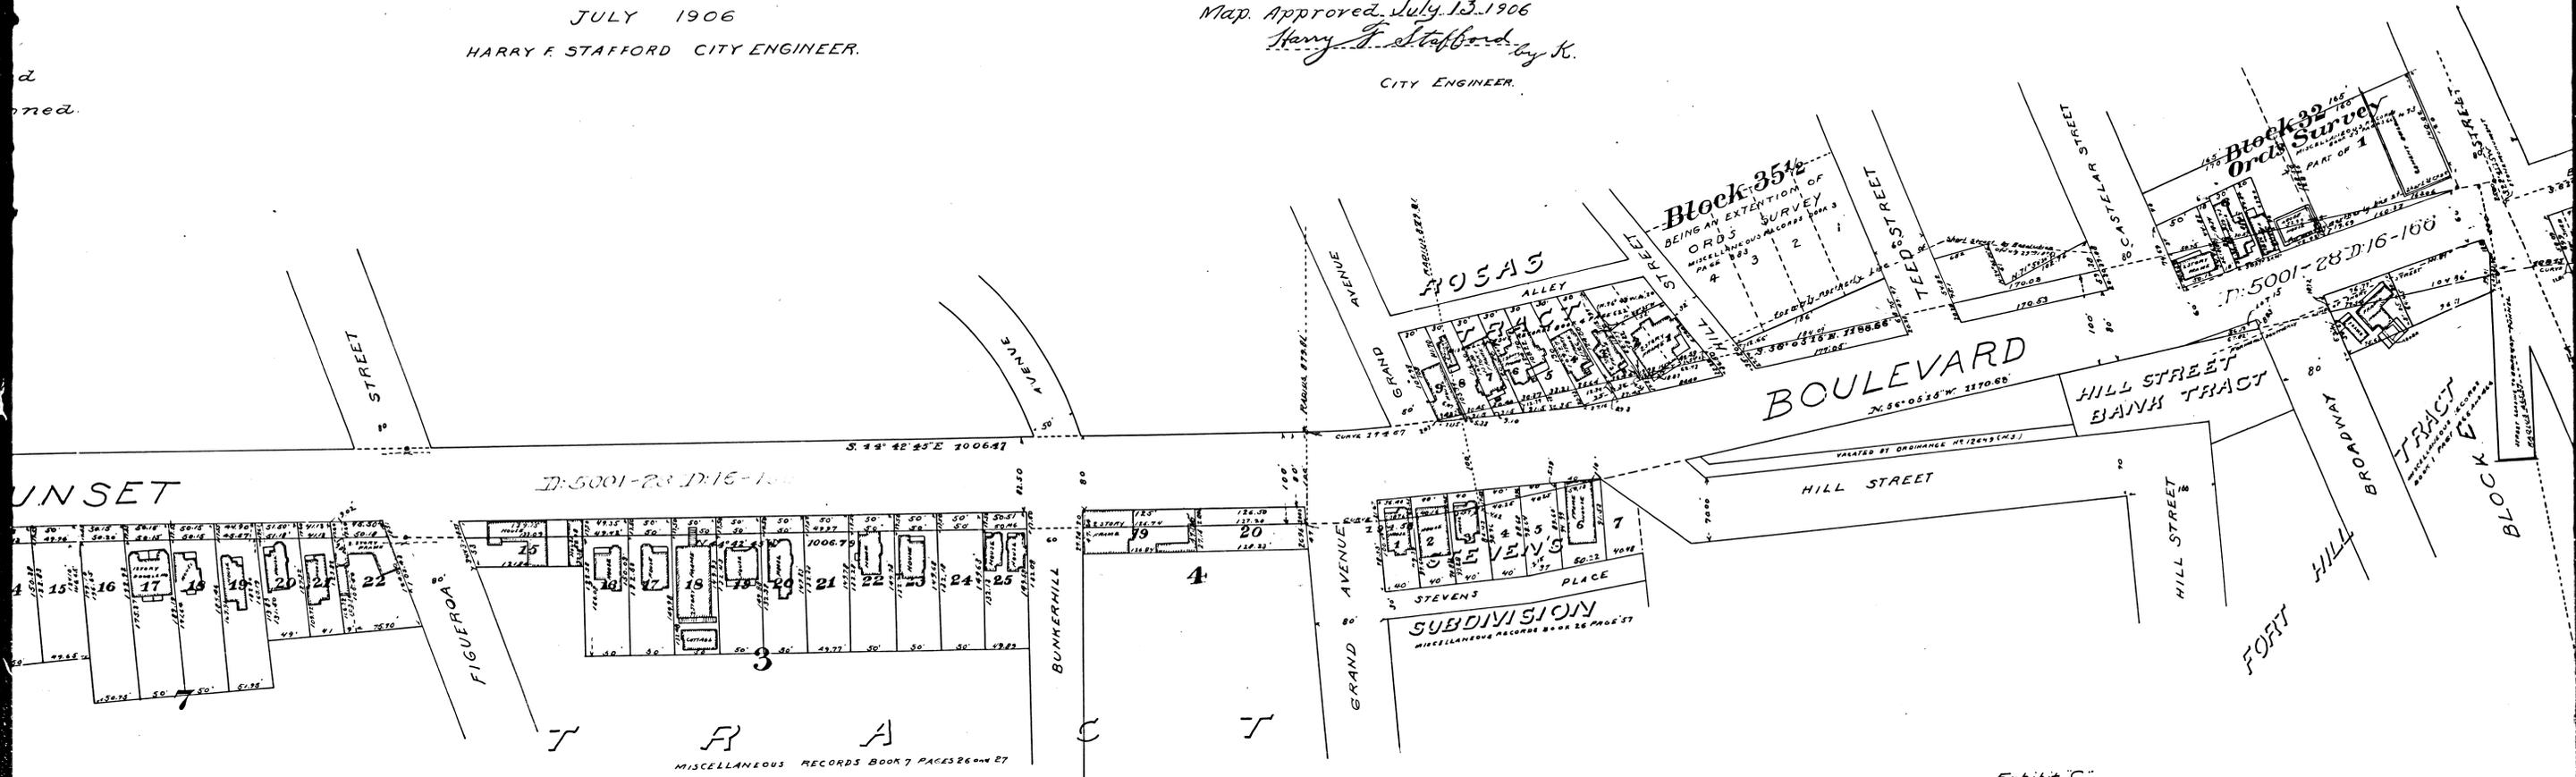


Exhibit C
 Superior Court
 Case No. 53242
 City of Los Angeles
 vs.
 Julia S. Barnum
 et al.

2

C.F. 472 2-2

ries)

Map Approved July 13, 1906
Harry F. Stafford, City Engineer

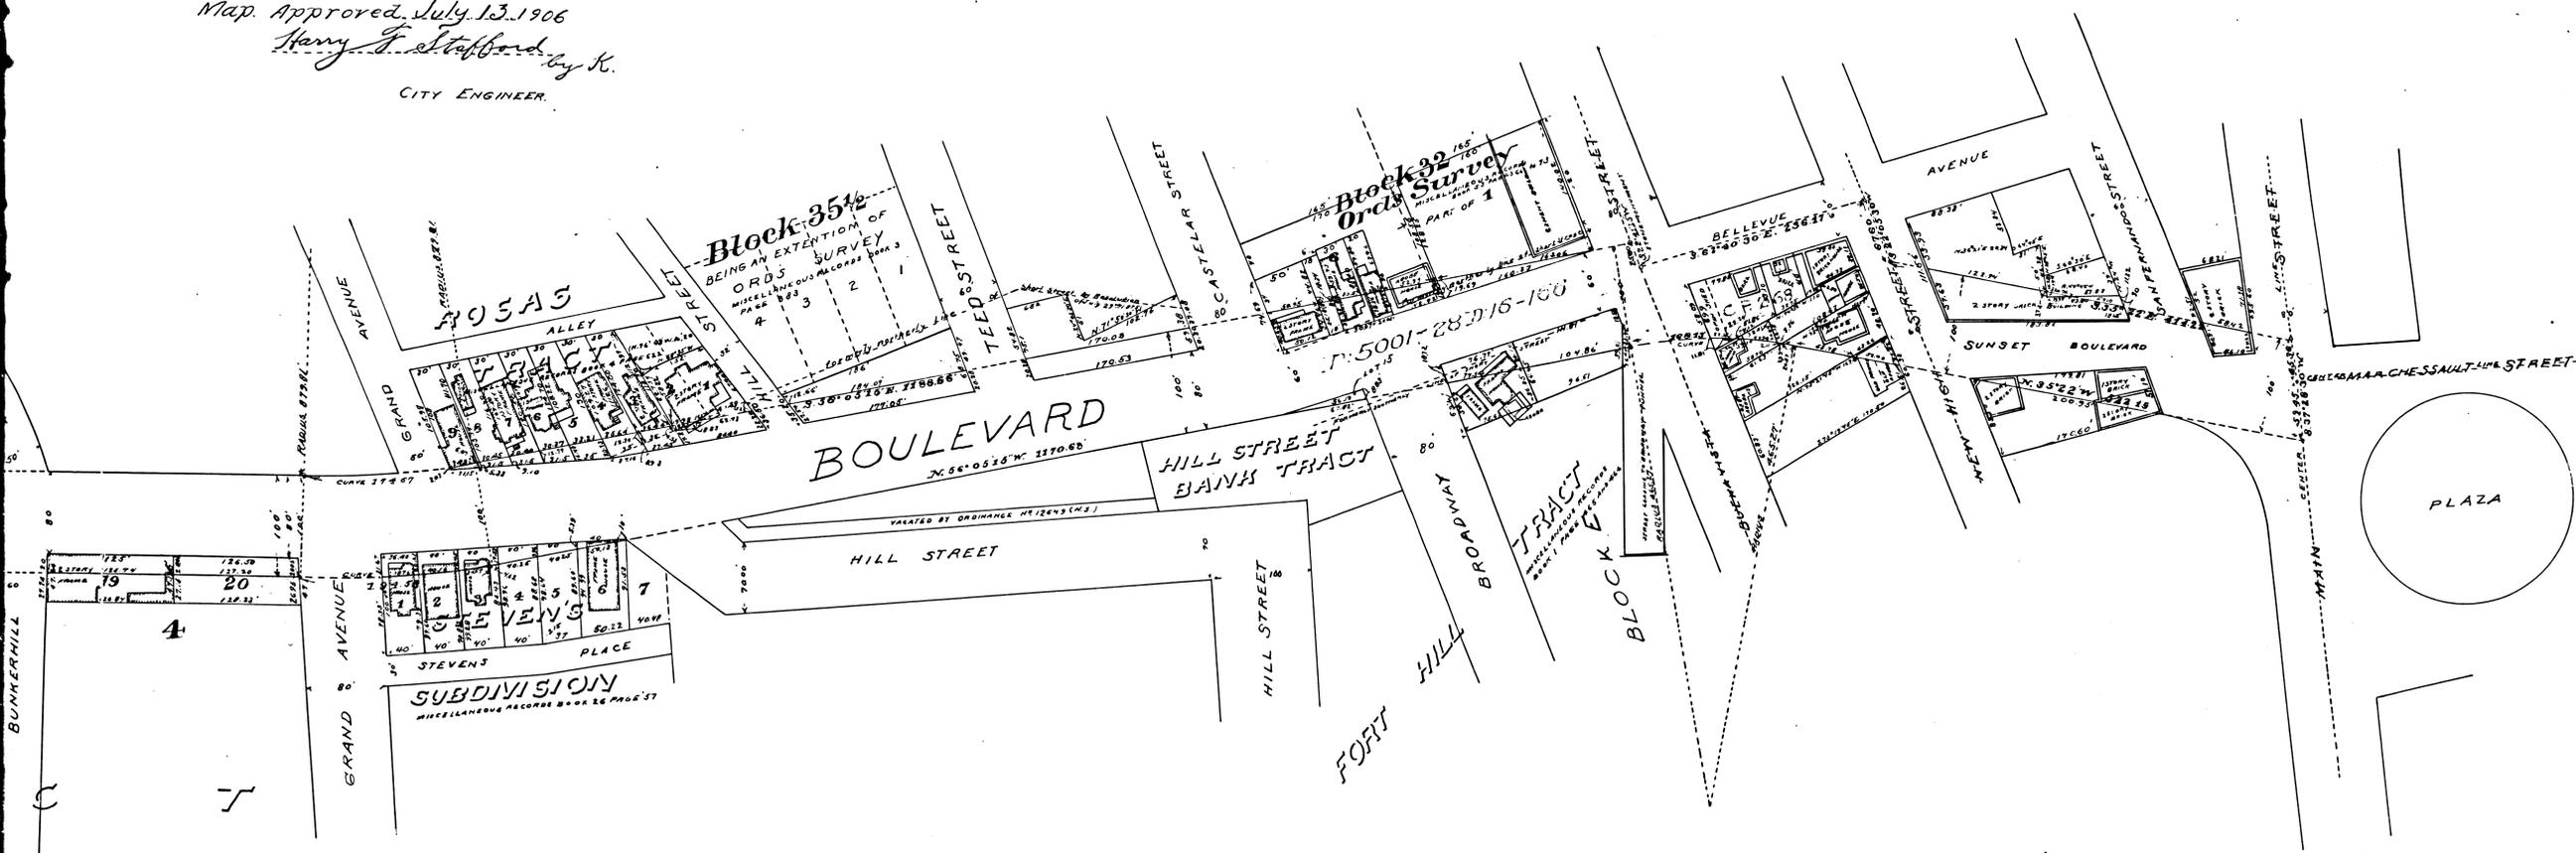


Exhibit "C"
Superior Court
Case No. 53242
City of Los Angeles
vs.
Julia S. Barnum
et al.

3

C.F. 472 2-2