



MAP

Showing land sought to be condemned for the opening of  
FORTY-SECOND STREET  
BETWEEN  
Central Avenue and Hooper Avenue

Sht. 7

in the  
City of Los Angeles Cal.  
Under Ordinance No. 11567 (New Series)  
Harry F. Stafford - City Engineer - Jan. 10th 1906.  
Note: Portion colored red indicates land to be condemned.  
42nd St. chg. to 43rd St. - Ord. 78063, Sec. 11.  
Scale: 1" = 100'

Map Approved Jan. 13th 1906  
Harry F. Stafford  
City Engineer

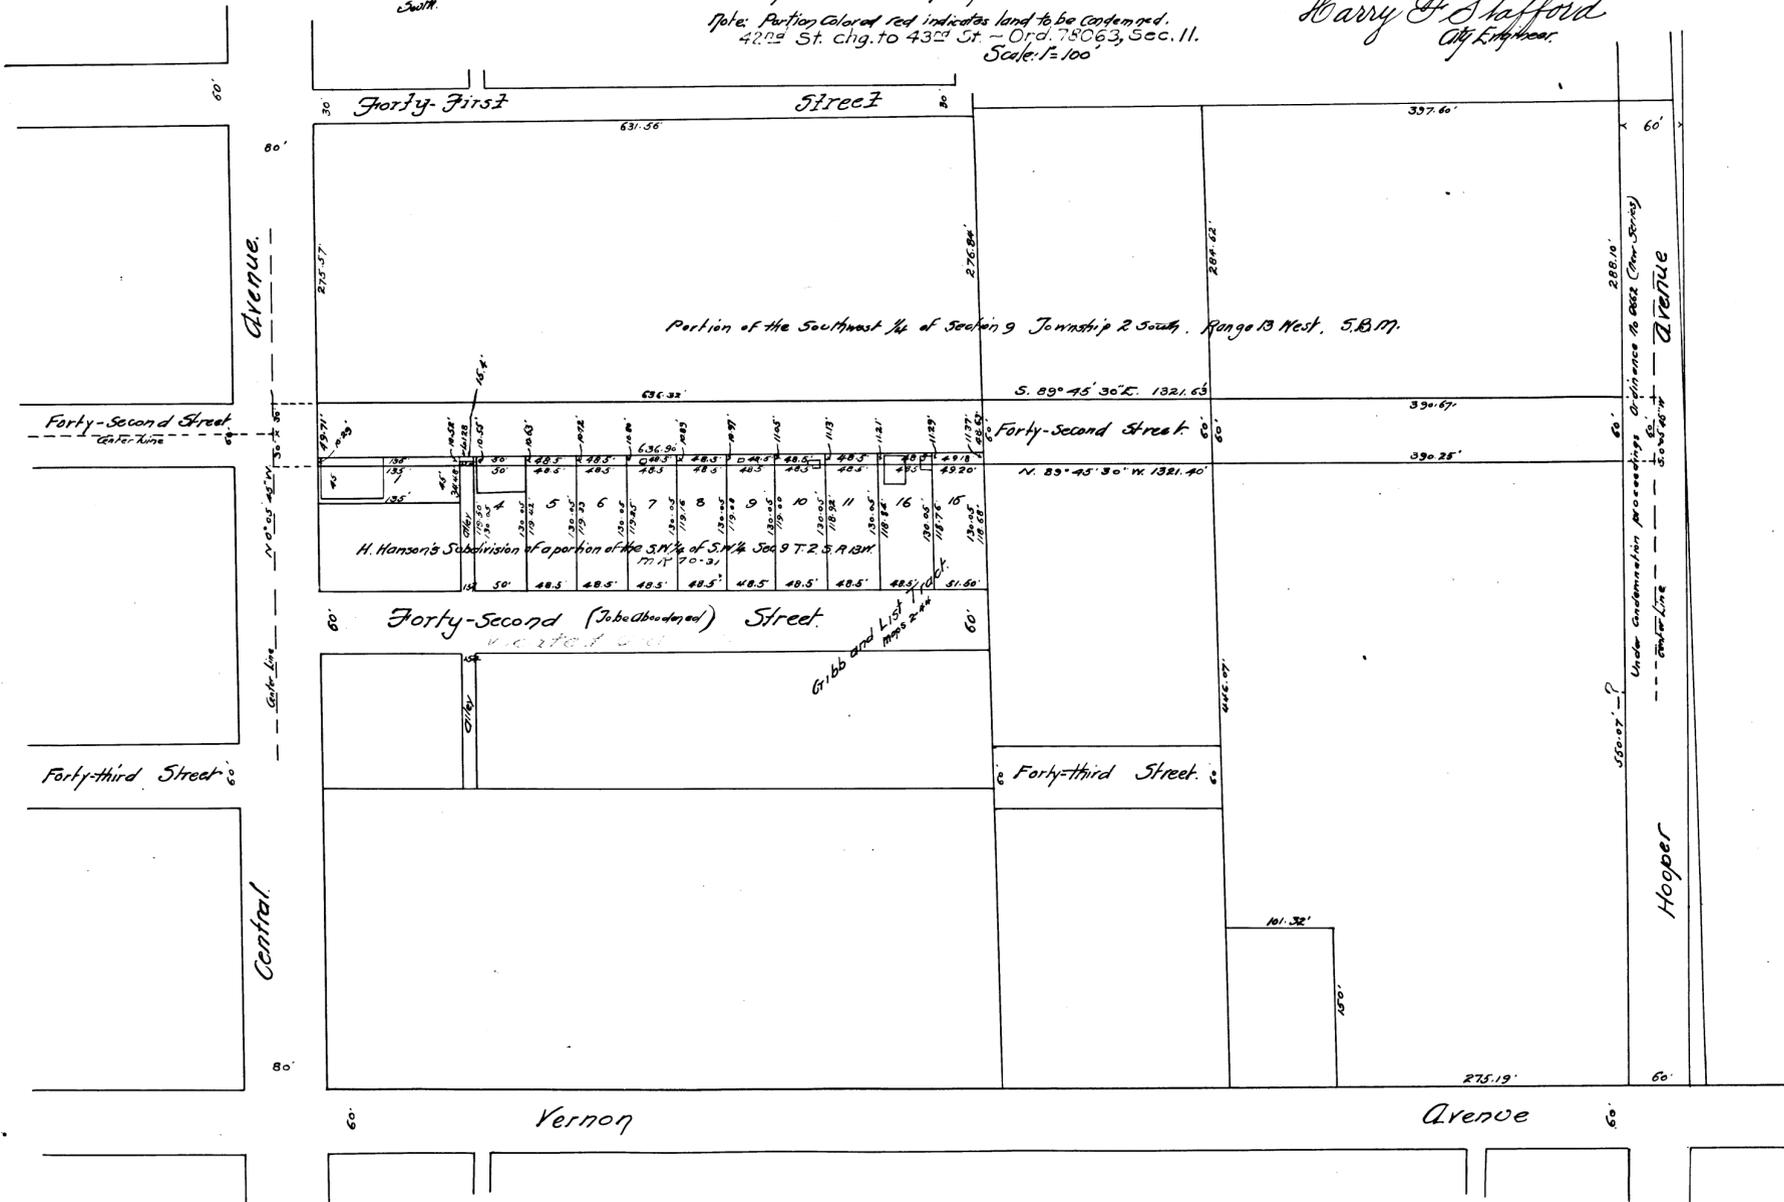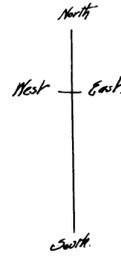

H. Hanson's Subdivision of a portion of the SW 1/4 of Sec. 9 T. 2. S. R. 13. W.  
6-166 Street List  
Map 2-24

#50333

City of Los Angeles  
- vs -  
William E. Reid et al

Compt for Pitt. Oct 2-07.

See D: 1-37

C.F. 480 -

10TH  
957

VEMCO  
PASADENA, CAL.

10TH  
957

1105

VEMCO  
PASADENA, CAL.

10TH  
957