



Scale 100 ft. = 1 inch.

**MAP**  
showing land sought to be condemned for the  
**WIDENING of SIXTH STREET**  
between Meyler Street and Palos Verdes Street  
in the  
City of San Pedro, Cal.  
Under Ordinance N<sup>o</sup> 57 (New Series)  
F.S. Whitman City Engineer Oct. 1906.

C.F. 489  
Filed Nov 30-1906  
**EXHIBIT 'C'**  
Sup Ct. N<sup>o</sup> 54,367  
City of San Pedro  
15  
Sepulveda et al.,  
Note - Red tint shows land sought to be condemned.  
Enrolled Dec. 18-1906.

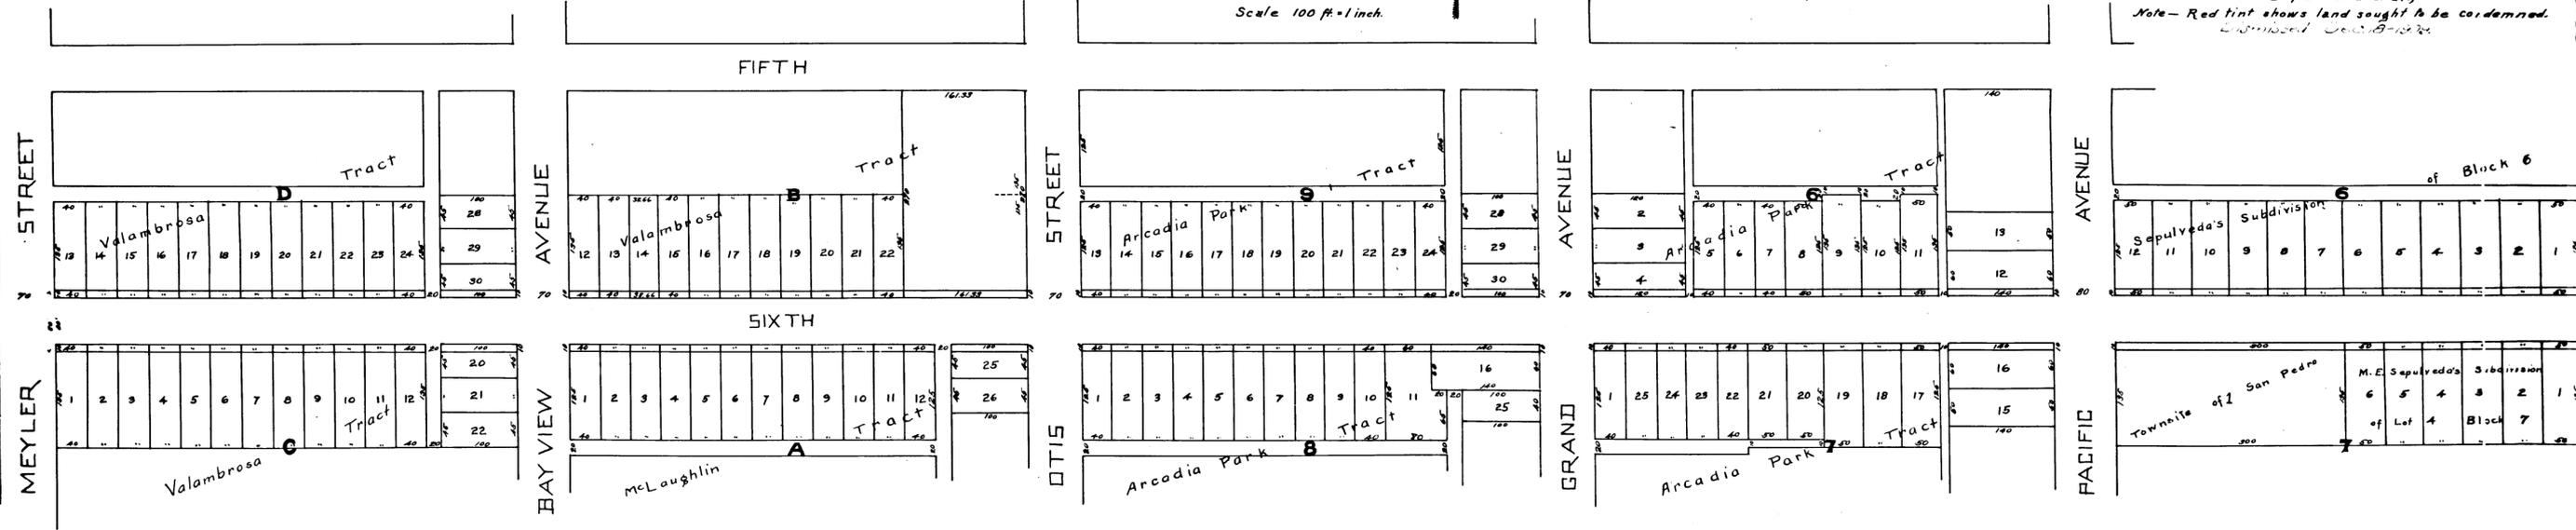

C.F. 489 -










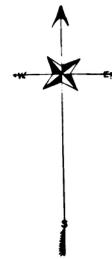


Scale 100 ft. = 1 inch.

**MAP**  
 showing land sought to be condemned for the  
**WIDENING of SIXTH STREET**  
 between Meyler Street and Palos Verdes Street  
 in the  
 City of San Pedro, Cal.  
 Under Ordinance No 57 (New Series)  
 F.S. Whitman City Engineer Oct. 1906.

Filed Nov 30-1906  
**EXHIBIT 'C'**  
 Sup. Ct. No 54-367  
 City of San Pedro

*Sepulveda et al,*  
 Note - Red tint shows land sought to be condemned.

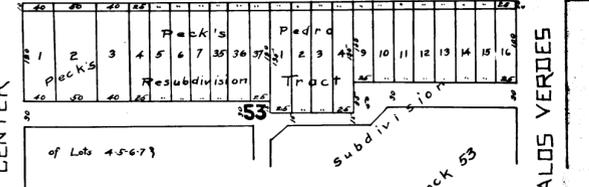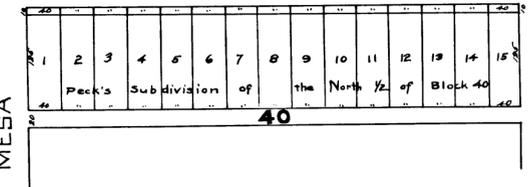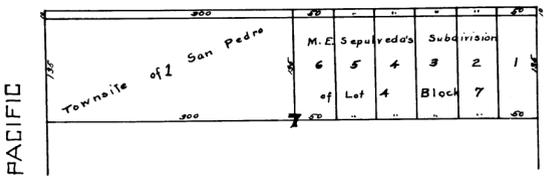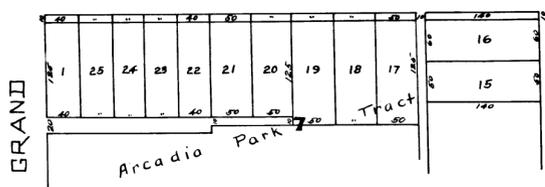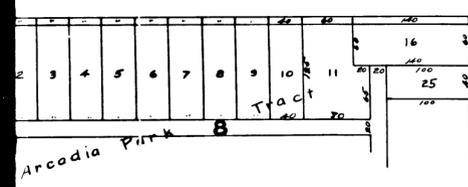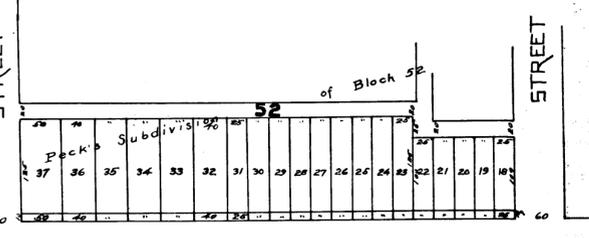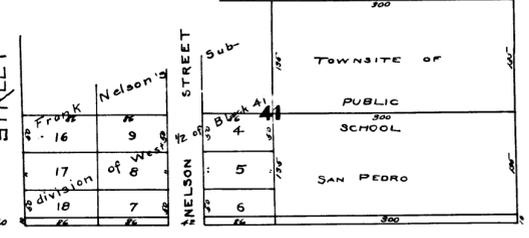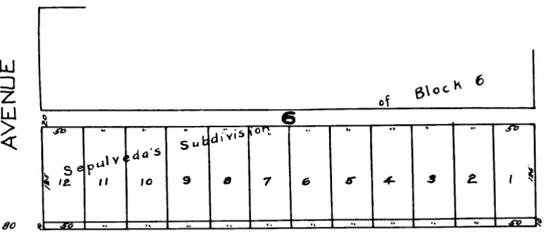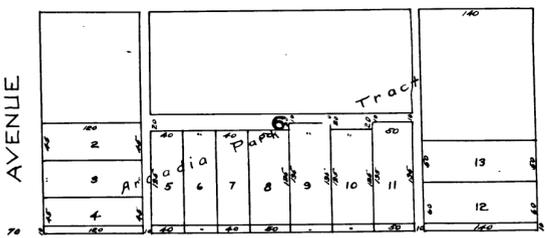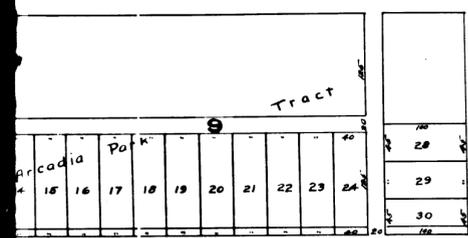

2  
**C.F. 489 -**



VENOCO

957