


Div 12  
Sheet 3

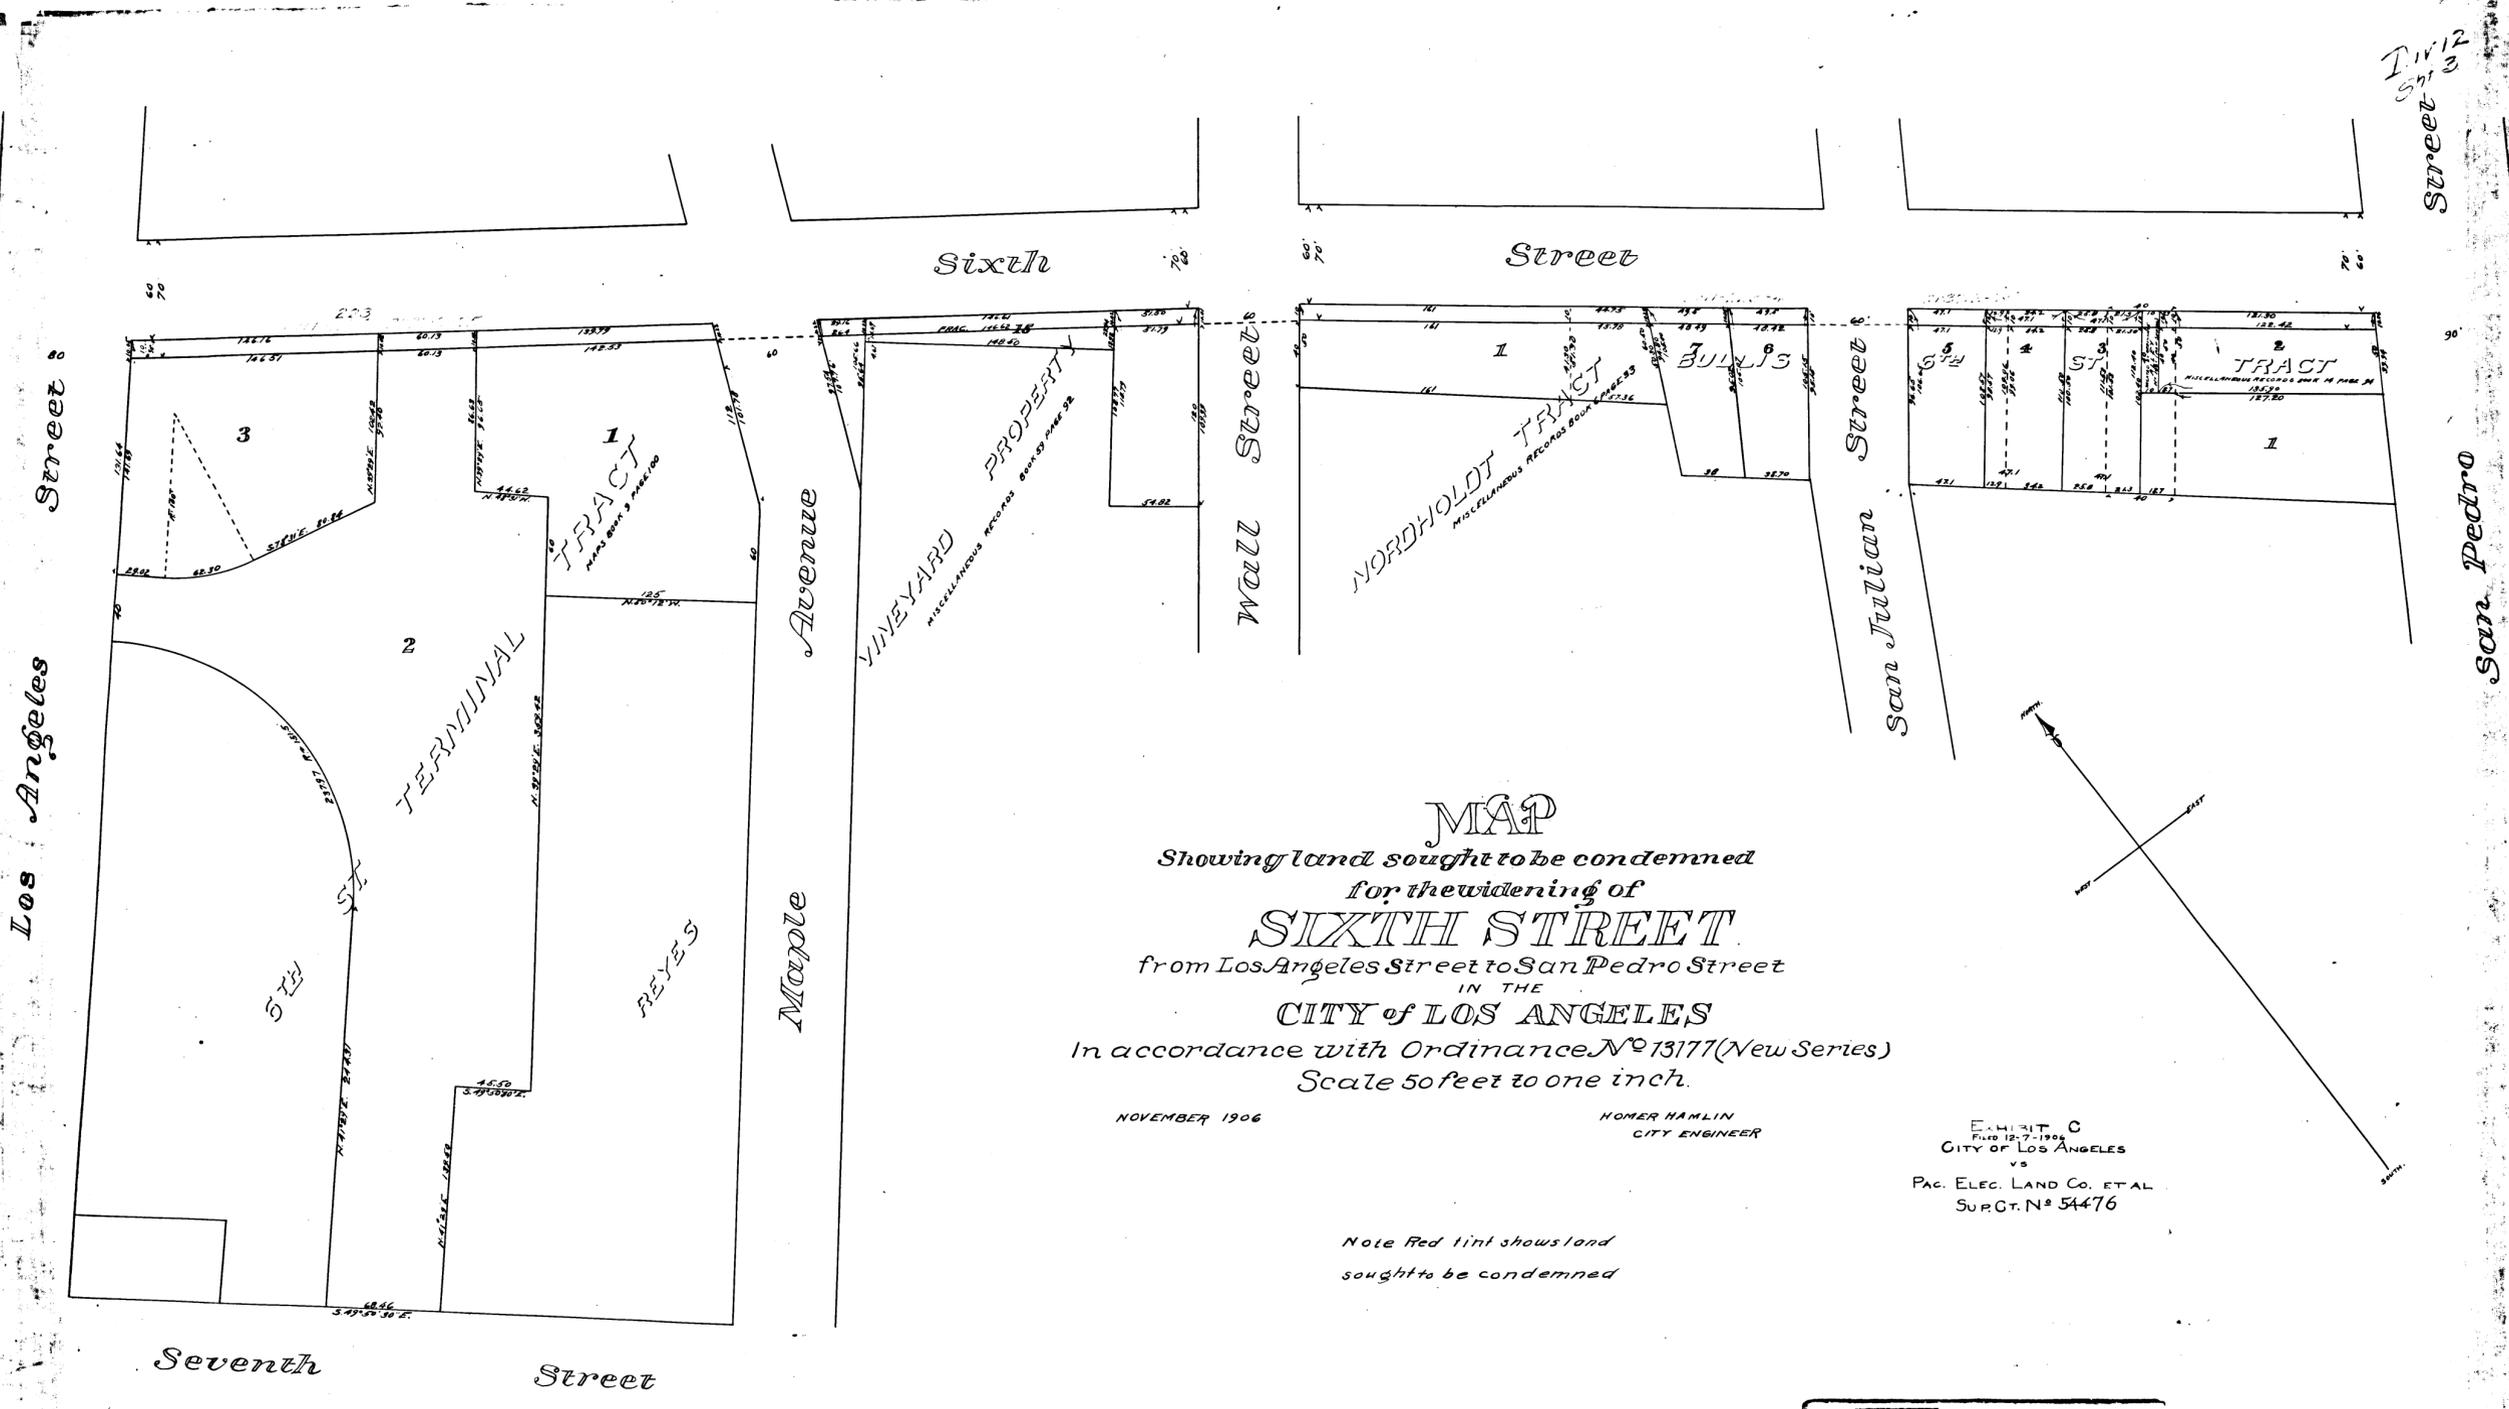

**MAP**  
 Showing land sought to be condemned  
 for the widening of  
**SIXTH STREET**  
 from Los Angeles Street to San Pedro Street  
 IN THE  
**CITY OF LOS ANGELES**  
 In accordance with Ordinance No 13177 (New Series)  
 Scale 50 feet to one inch.

NOVEMBER 1906

HOMER HAMLIN  
CITY ENGINEER

EXHIBIT C  
 FILED 12-7-1906  
 CITY OF LOS ANGELES  
 VS  
 PAC. ELEC. LAND CO. ET AL  
 SUP. CT. N<sup>o</sup> 54476

Note Red tint shows land  
 sought to be condemned

C.F. 490 -

10TH  
957

VENCO  
RECORDS

50TH

VENCO  
RECORDS

10TH  
957