

1  
 C.F. 512

SUR  
 CITY  
 J. B.  
 Final

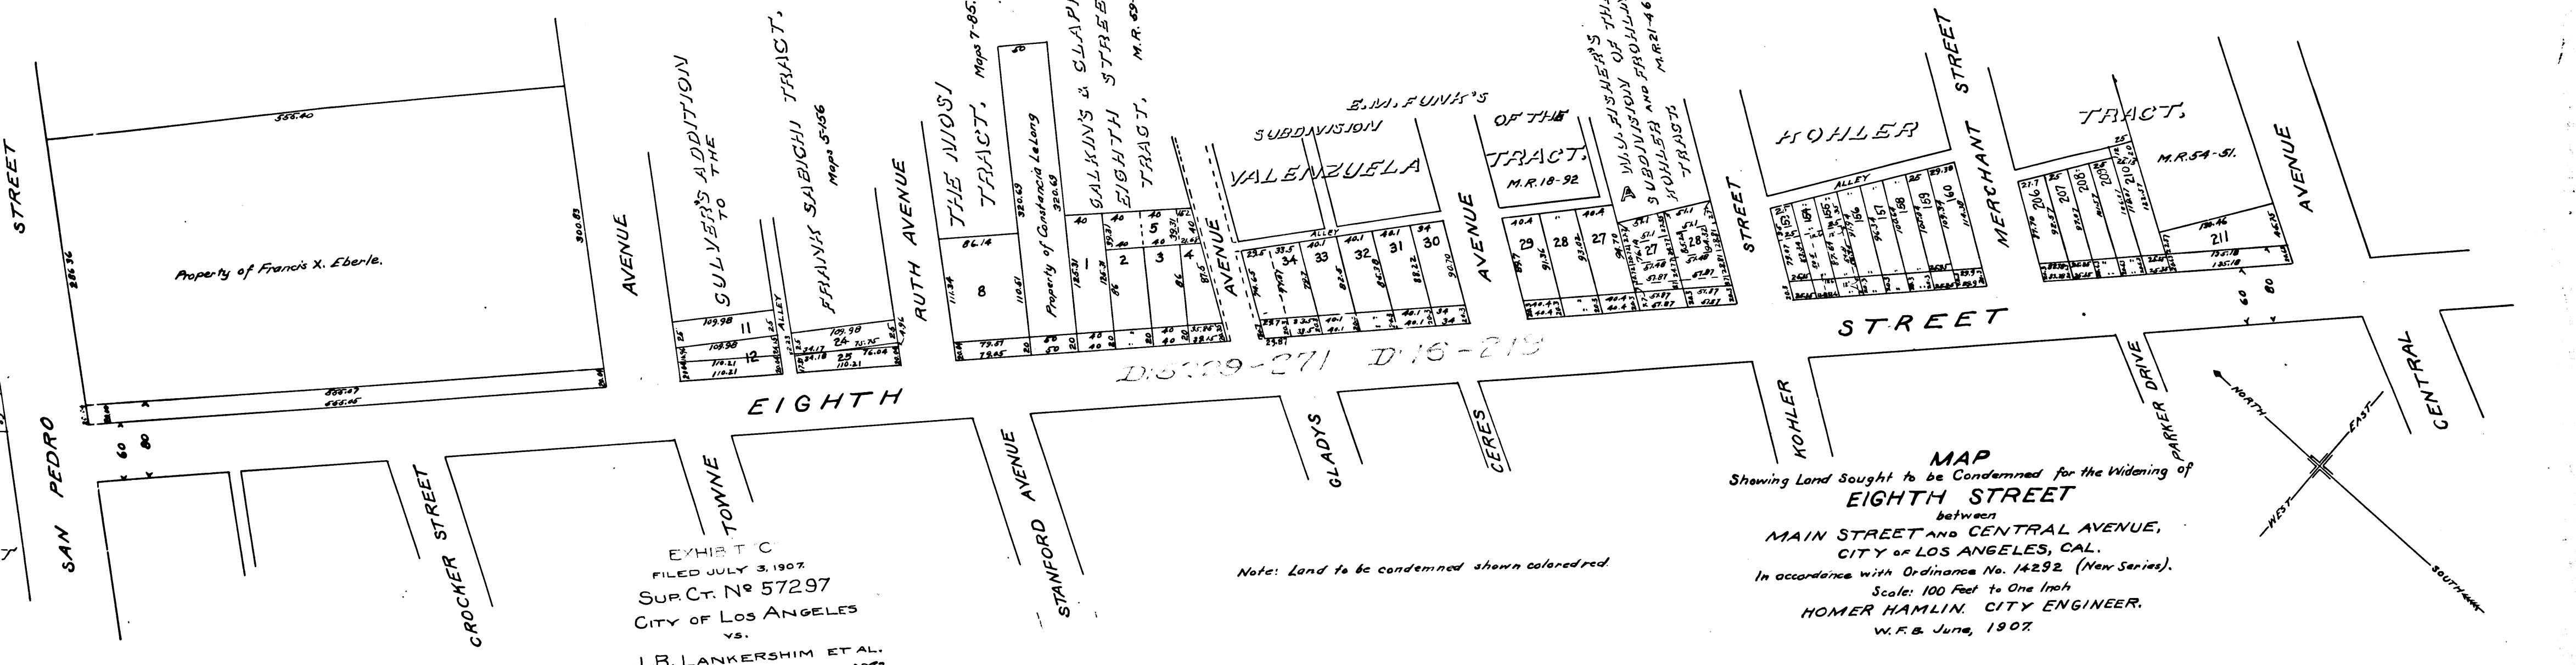


EXHIBIT C  
 FILED JULY 3, 1907  
 SUP. CT. No 57297  
 CITY OF LOS ANGELES  
 vs.  
 J. B. LANKERSHIM ET AL.  
 Final Judgment  
 Oct. 10-1912.  
 D:16-219.

D:16-271 D:16-219

Note: Land to be condemned shown colored red.

MAP  
 Showing Land Sought to be Condemned for the Widening of  
**EIGHTH STREET**  
 between  
 MAIN STREET AND CENTRAL AVENUE,  
 CITY OF LOS ANGELES, CAL.  
 In accordance with Ordinance No. 14292 (New Series).  
 Scale: 100 Feet to One Inch  
 HOMER HAMLIN, CITY ENGINEER.  
 W.F.B. June, 1907.

2  
 C.F. 512 -

