



MAP
 SHOWING LAND SOUGHT TO BE CONDEMNED
 FOR THE WIDENING OF
HILL STREET
 BETWEEN
 PICO STREET AND WASHINGTON STREET
 IN THE
 CITY OF LOS ANGELES, CAL.
 IN ACCORDANCE WITH ORDINANCE N^o 14,510 (NEW SERIES)
 HOMER HAMLIN CITY ENGINEER. JULY 18, 1907.
 SCALE 1 INCH = 80 FEET

EXHIBIT C
 FILED NOV. 27 1907
 SUP. CT. N^o 57992
 CITY OF LOS ANGELES
 vs
 WEWADDELL ET AL.
 Final Judge: JULY 4 1911
 D. 16-98

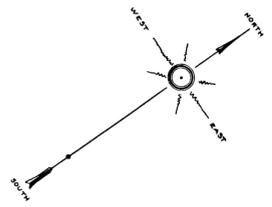

Note - Portion colored red, indicates land sought to be condemned.

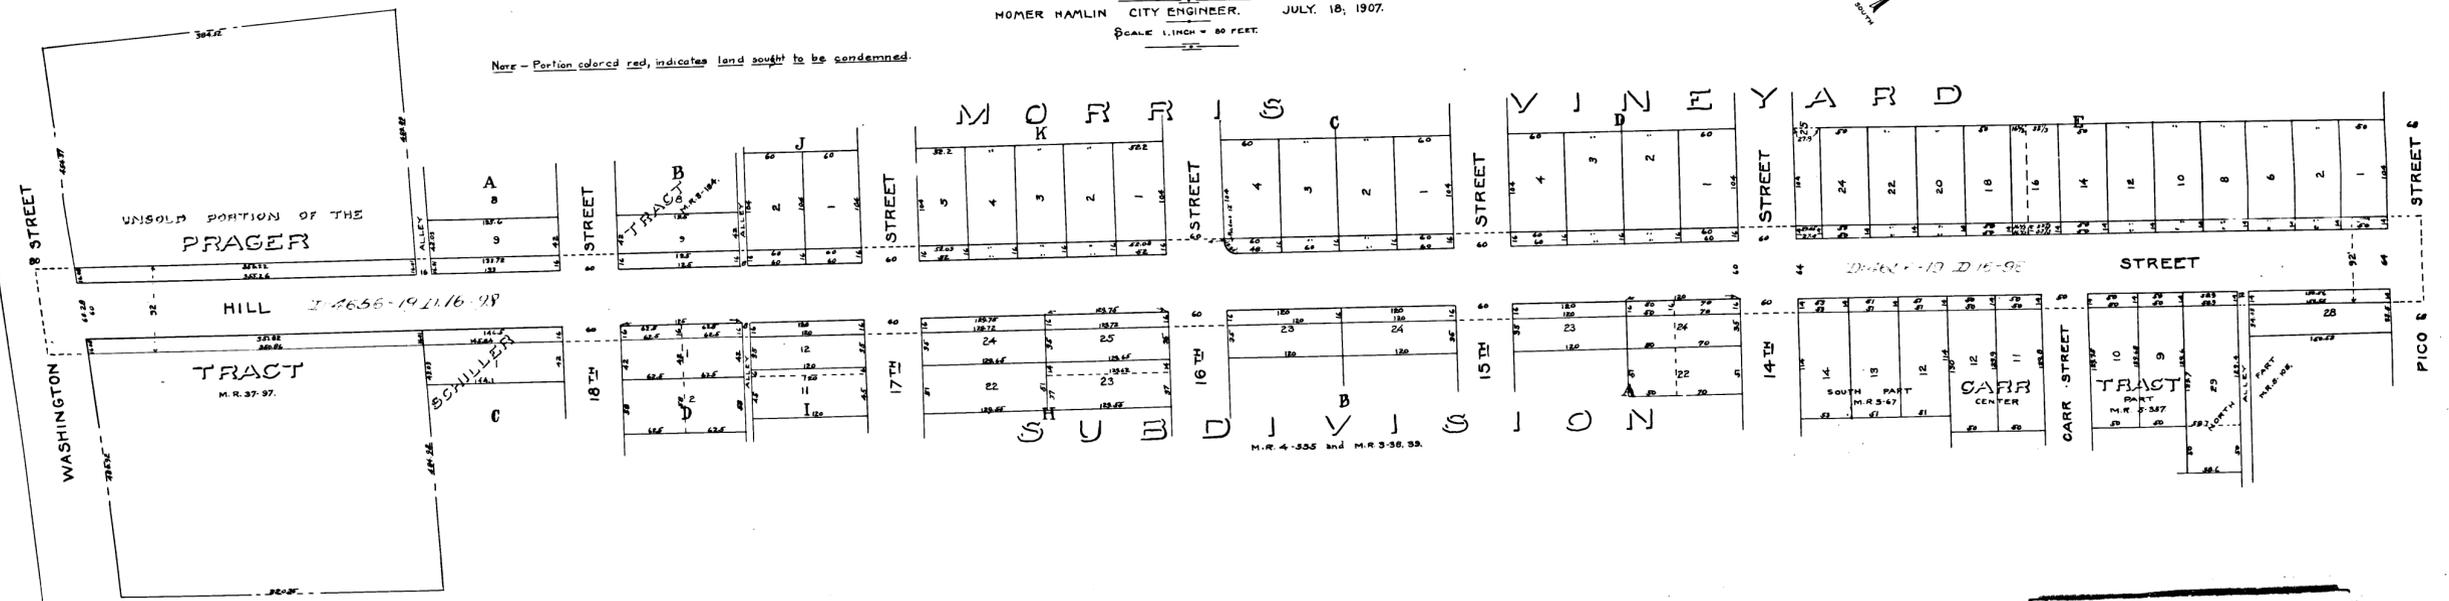

C.F. 514

CORNER

CORNER