



50TH

MEMCO PASADENA, CAL.


957

10TH




MAP
 SHOWING LAND SOUGHT TO BE CONDEMNED
 FOR THE OPENING OF AN
ALLEY
 BETWEEN
 CROCKER STREET AND SAN PEDRO STREET
 AND BETWEEN
 FIFTH STREET AND SIXTH STREET
 IN THE
 CITY OF LOS ANGELES, CAL.
 IN ACCORDANCE WITH ORDINANCE No 14,754 (NEW SERIES)
 HOMER HAMLIN CITY ENGINEER. AUGUST 21, 1907.
 SCALE 1 INCH = 100 FEET.

Note. Portion colored red, indicates land to be condemned.

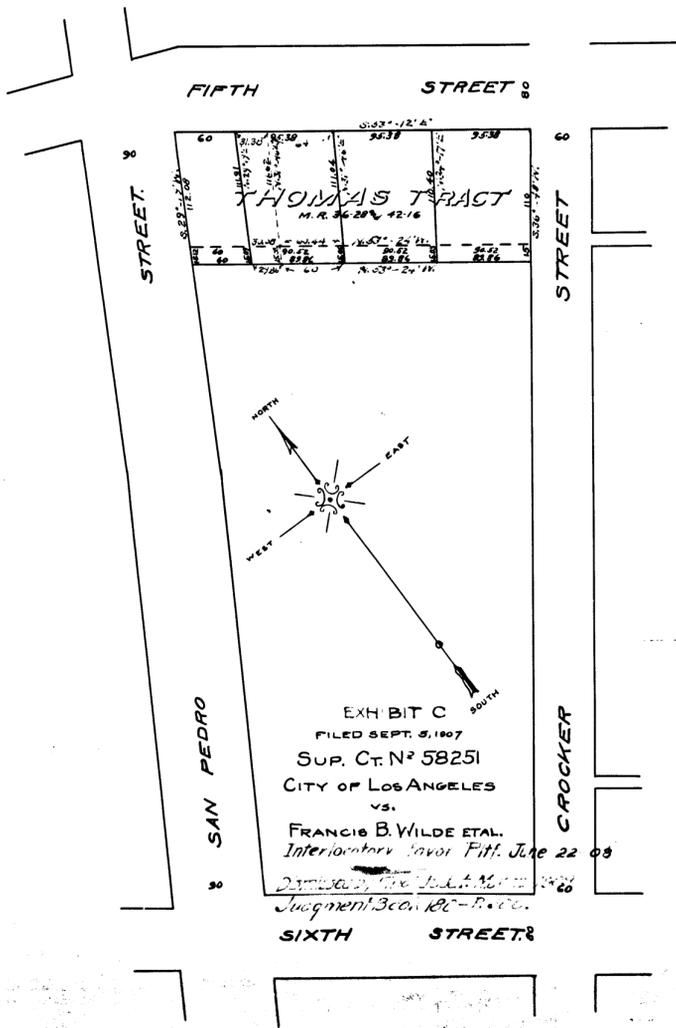

C.F. 515

EXHIBIT C
 FILED SEPT. 5, 1907
 SUP. CT. No 58251
 CITY OF LOS ANGELES
 vs.
 FRANCIS B. WILDE ET AL.
 Interlocutory Injunct. Filed July 22 07
 Judgment 3000 R.C. - P.O.

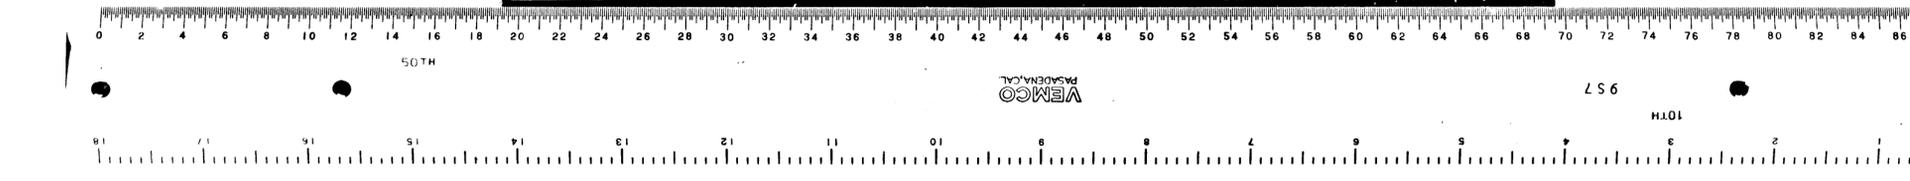

10TH

MEMCO PASADENA, CAL.

957

10TH

