


Map
 Showing lands sought to be condemned for the opening and extending of
Claremont Drive
 Between the west line of Garfield Avenue and the east line of Marengo Avenue
 City of Pasadena, California
 In accordance with Ordinance N^o 821
 Scale: 1 in = 40 ft.

Note: Red tinting shows land sought to be condemned

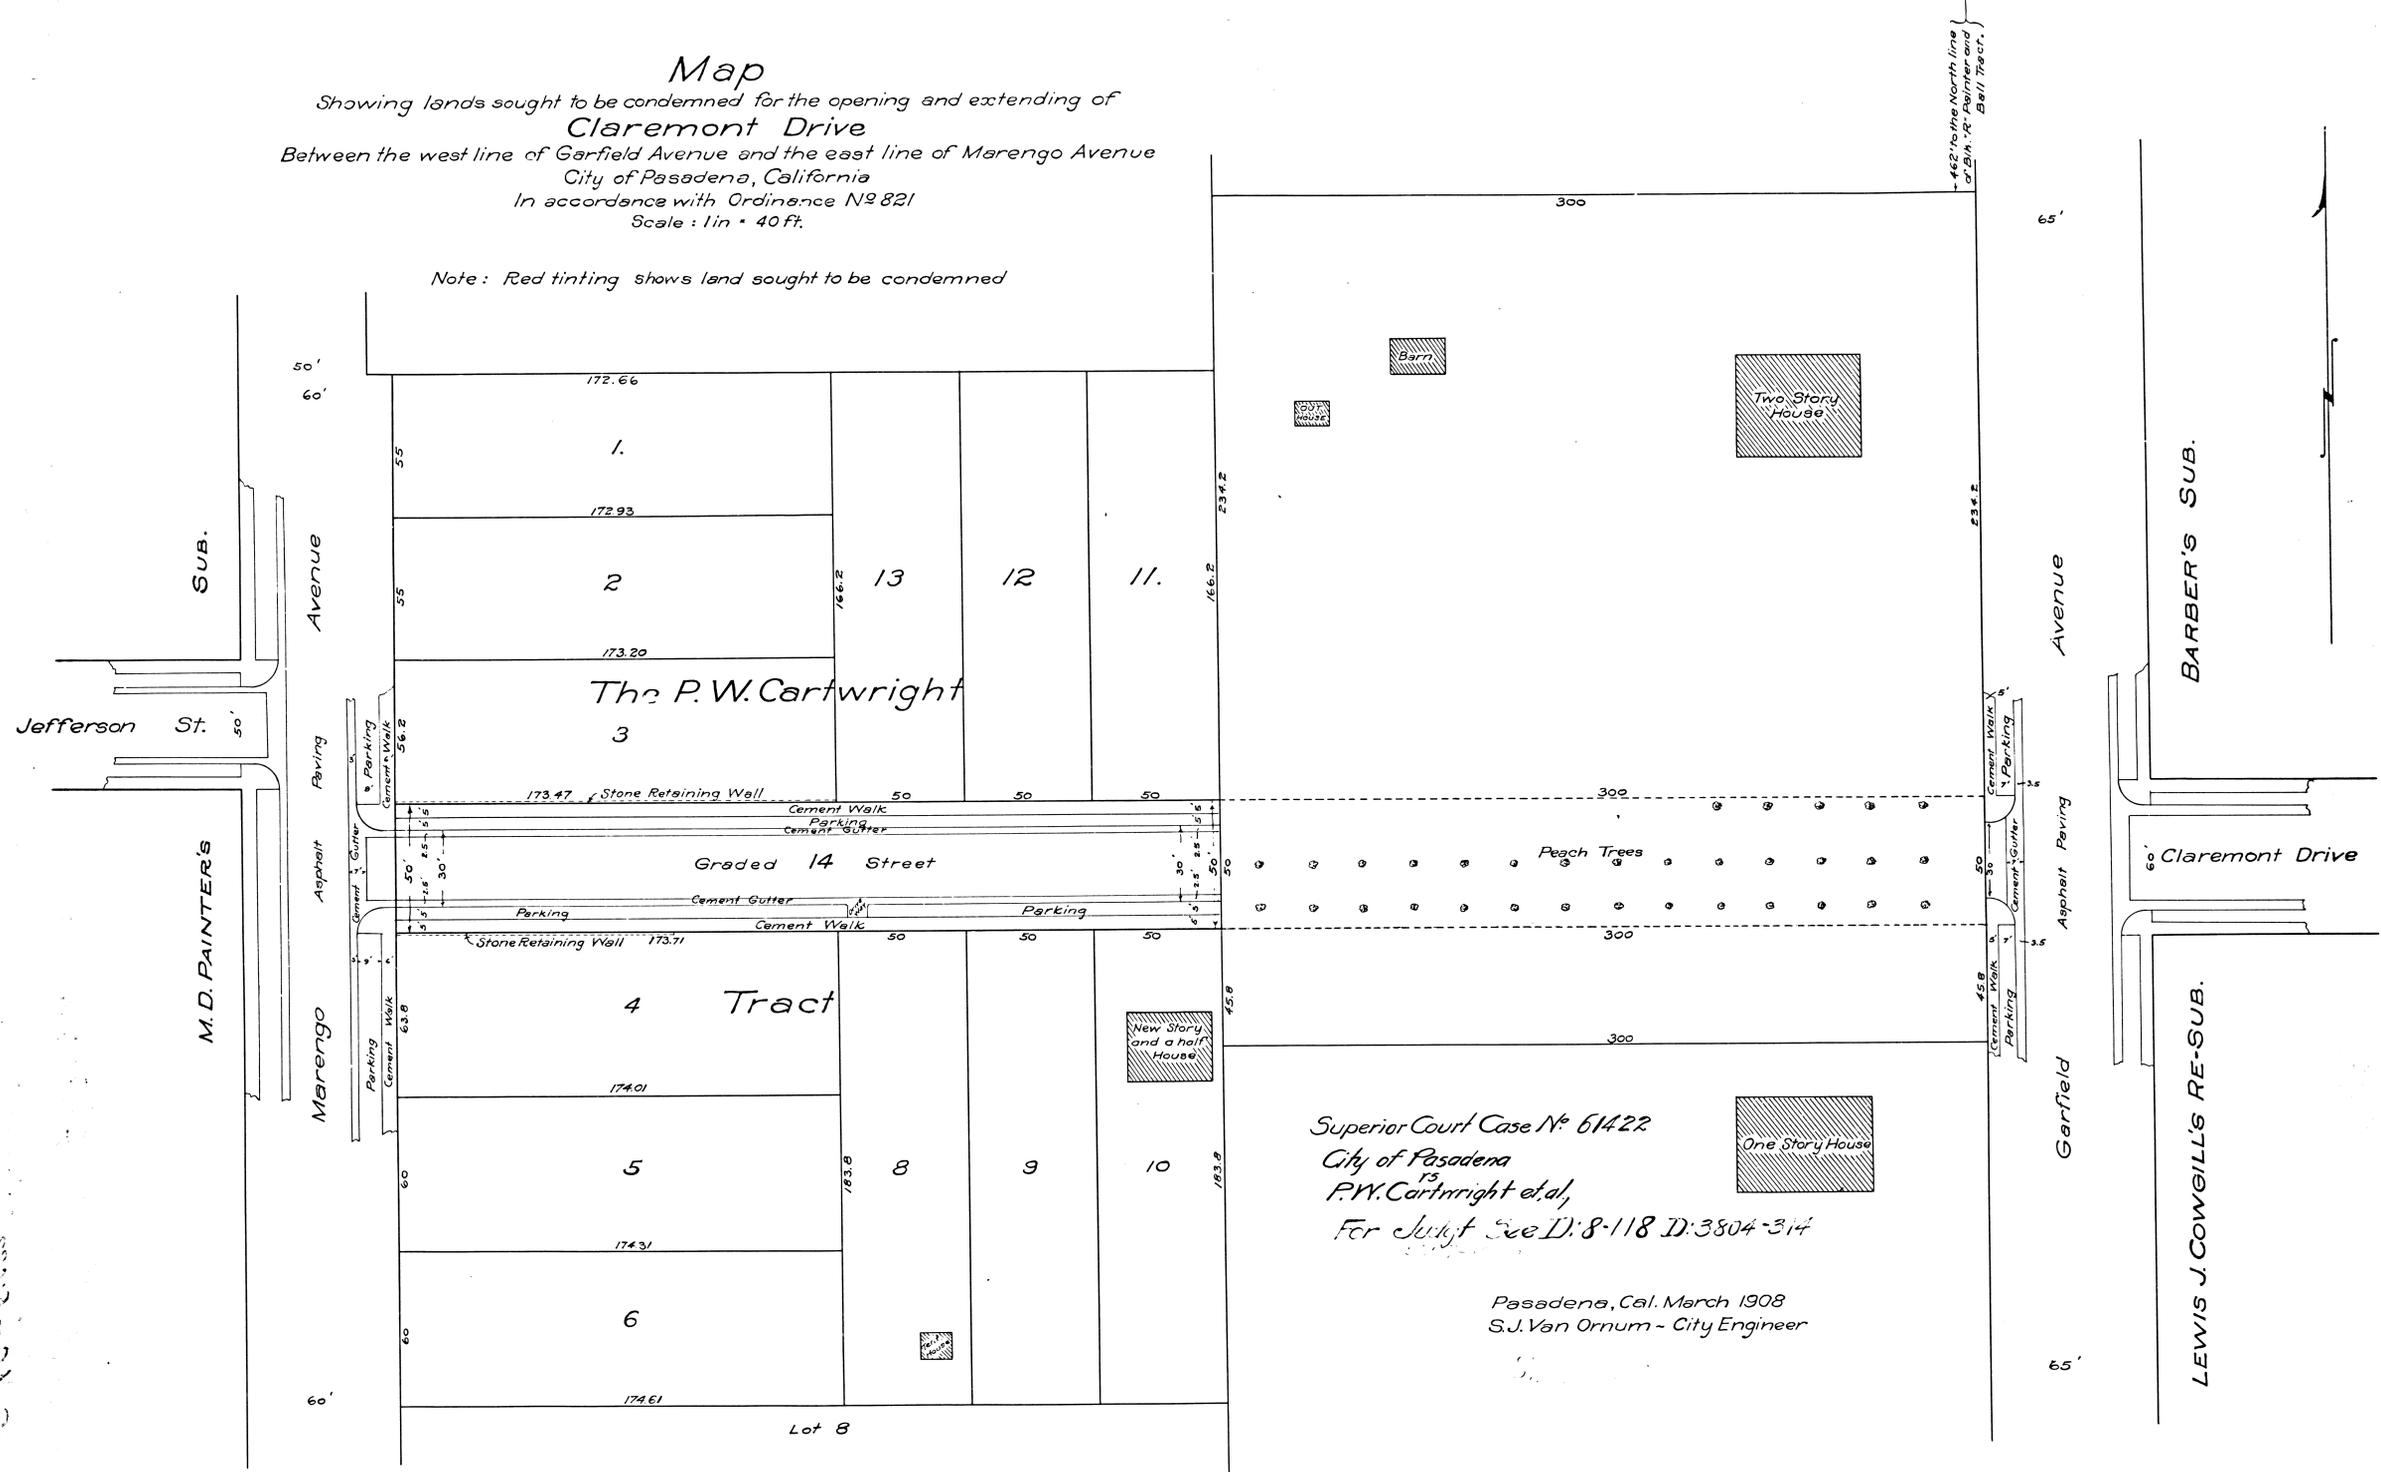

Superior Court Case N^o 61422
 City of Pasadena
 P.W. Cartwright et al,
 For July 1 See D: 8-118 D: 3804-314

Pasadena, Cal. March 1908
 S.J. Van Ornum - City Engineer

C.F. 532

WENCO
 PASADENA

WENCO
 PASADENA

WENCO
 PASADENA

M.D. PAINTER'S

SUB.

LEWIS J. COWGILL'S RE-SUB.

BARBER'S SUB.

156

957

SOUTH

NORTH