
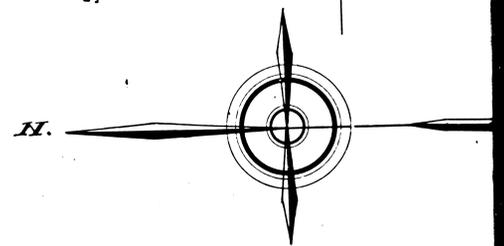


MEMPHIS
PLANNING

756

MAP
 SHOWING LAND SOUGHT TO BE CONDEMNATED
 FOR THE WIDENING OF
SANTA FE AVE
 FROM THE NORTH TO SOUTH BOUNDARY
 SCALE 200 FT. TO ONE INCH

JAN. 1909.
 NOTE - PROPERTY TO BE CONDEMNATED
 SHOWN IN RED

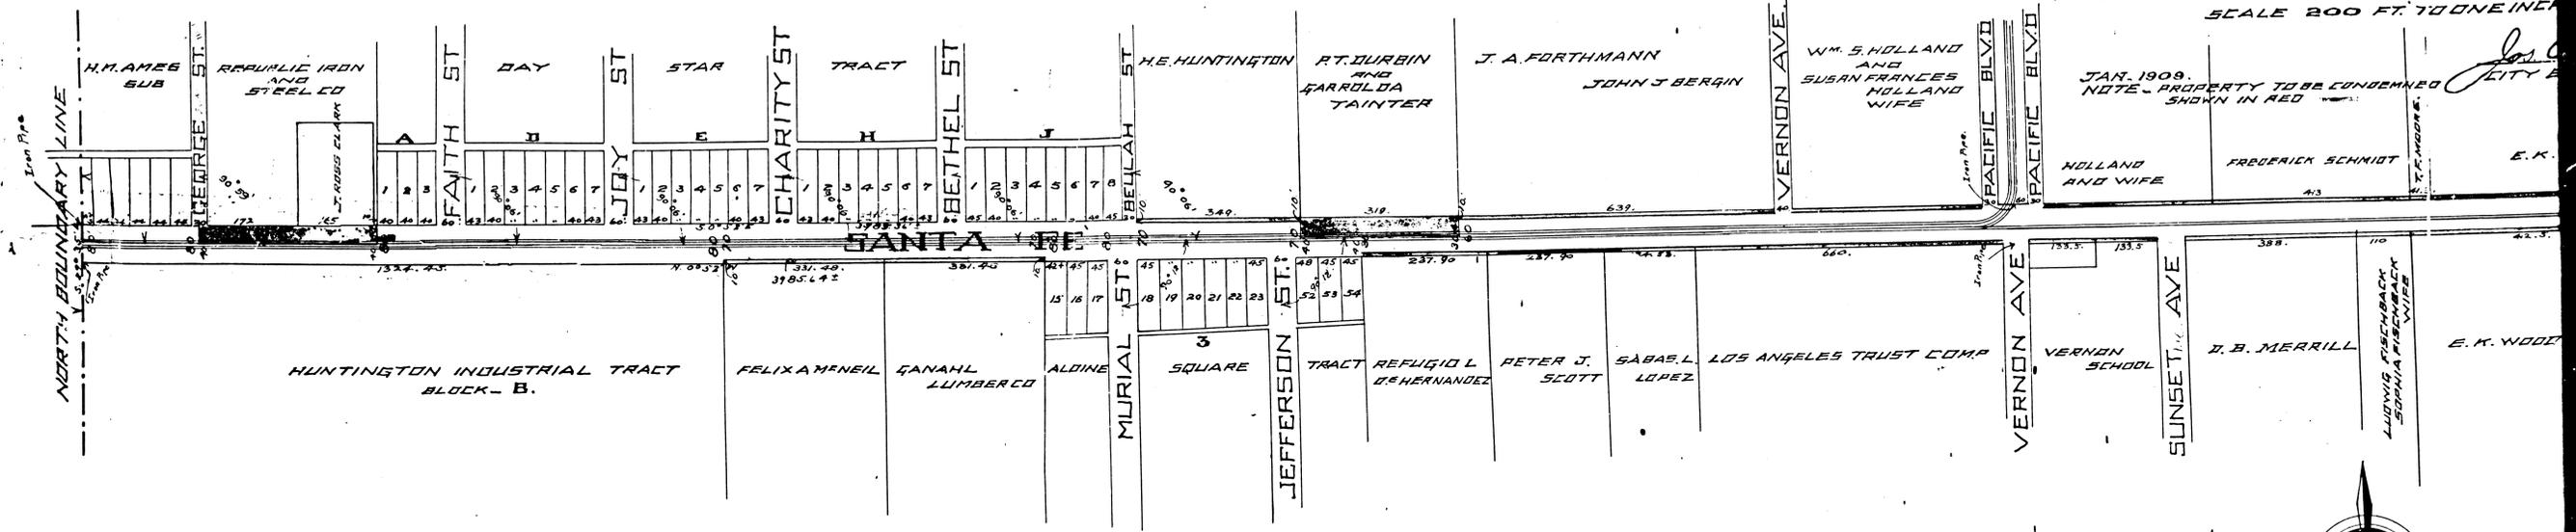


1
 C.F. 535 -

Superior Court Case 65729
City of Vernon
vs
Vernon School District et al,
See D. S. 127
Final Judgment
Date: 12-15-1911

MAP
LAND SOUGHT TO BE CONDEMNED
FOR THE WIDENING OF
SANTA FE AVE
THE NORTH TO SOUTH BOUNDARY LINES
SCALE 200 FT. TO ONE INCH.

John A. Hurley
CITY ENGINEER

PROPERTY TO BE CONDEMNED
SHOWN IN RED

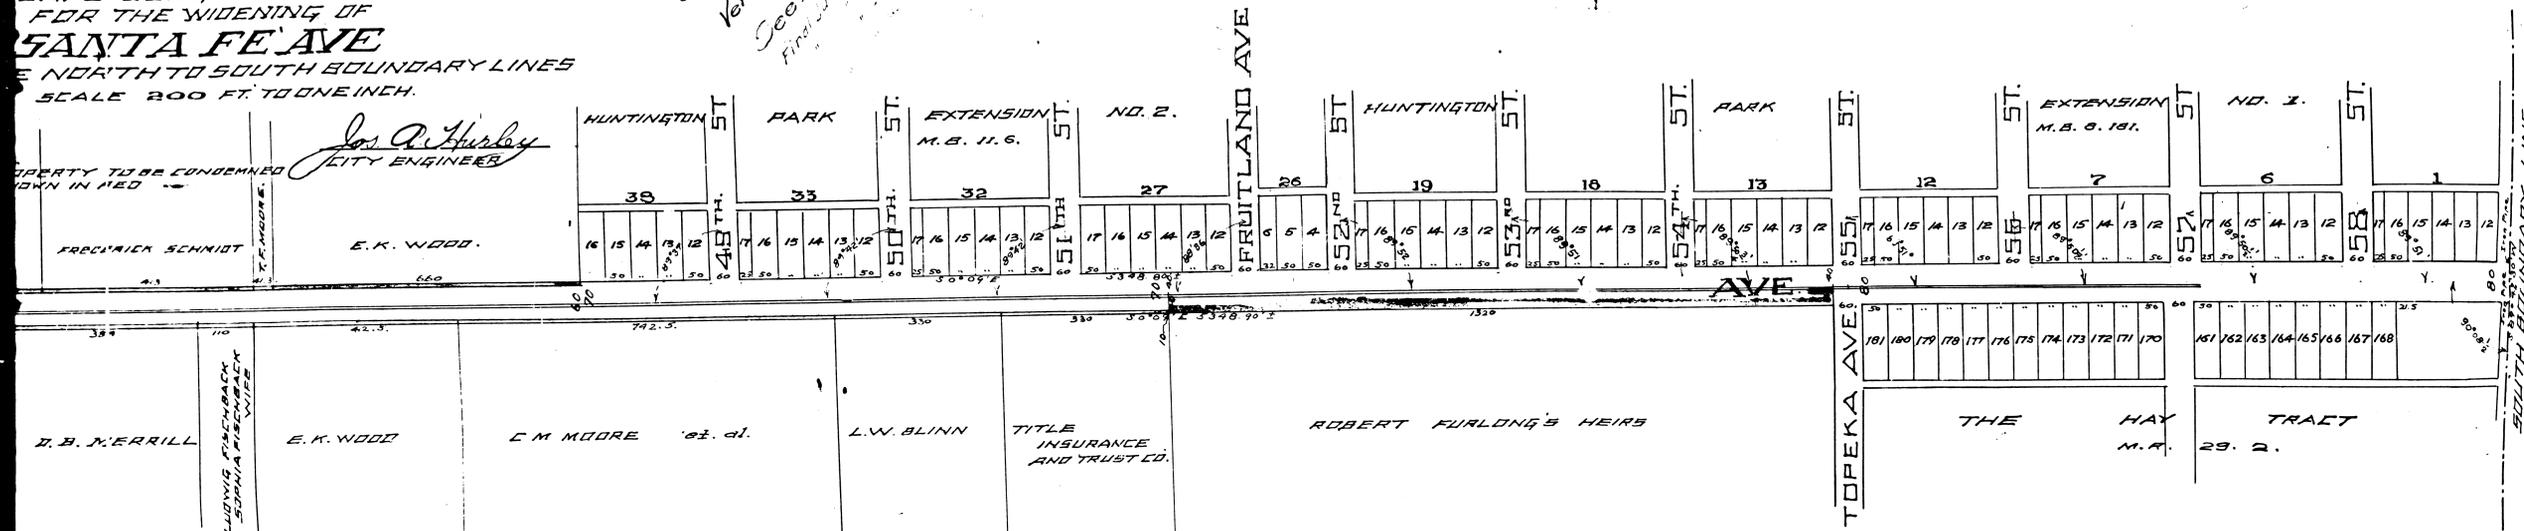

2
C.F. 535 -

