

SLAUSON AVENUE

SLAUSON AVENUE

ALLEY

ALLEY

ALLEY

ALLEY

ALLEY

ALLEY

ALLEY

58 TH ST.

57 TH ST.

ST.

ST.

SEXTON'S COMPTON AVENUE TRACT

RESUBDIVISION OF A PORTION OF SEXTON'S COMPTON AVENUE TRACT
Map 8-179

ASCOT 29

FORRESTER AVENUE 2

HOME 29

TRACT 2

ASCOT 10

AVENUE 7

Part of the S. E. 1/4 of Sect 16 T. 2 S. R. 13 W.

COMPTON AVENUE PUMP STATION
CITY OF LOS ANGELES WATER DEPARTMENT

GRIDER HAMILTON'S

VERNONDALE No 2
Maps 9-112

GRIDER HAMILTON'S

57 TH ST.

56 TH ST.

55 TH ST.

D: 4732-114
D: 16-125



MAP
SHOWING PROPOSED WIDENING

OF
COMPTON AVENUE

BETWEEN
VERNON AVE. AND SLAUSON AVE.

IN THE

CITY OF LOS ANGELES CAL.

HOMER HAMLIN CITY ENGINEER

Scale 1 inch = 60 feet

Field Work by Melville Dec. 1907

Office Work by A.H. Bond Dec. 1907

Field Book 2606 page 1

Search made of all maps & proceedings
shows that
Proceedings pending under Ord.
Nos. 16439 and 16440-16961
This map both original and con-
demnation.
Search made of all 1-1908 & 1909
Proceedings pending.


In accordance with Ordinance No 16439 (New Series)


Note: Land to be condemned shown colored red

Sh. 7


SOUTH

Calculation Book No 39 page 37

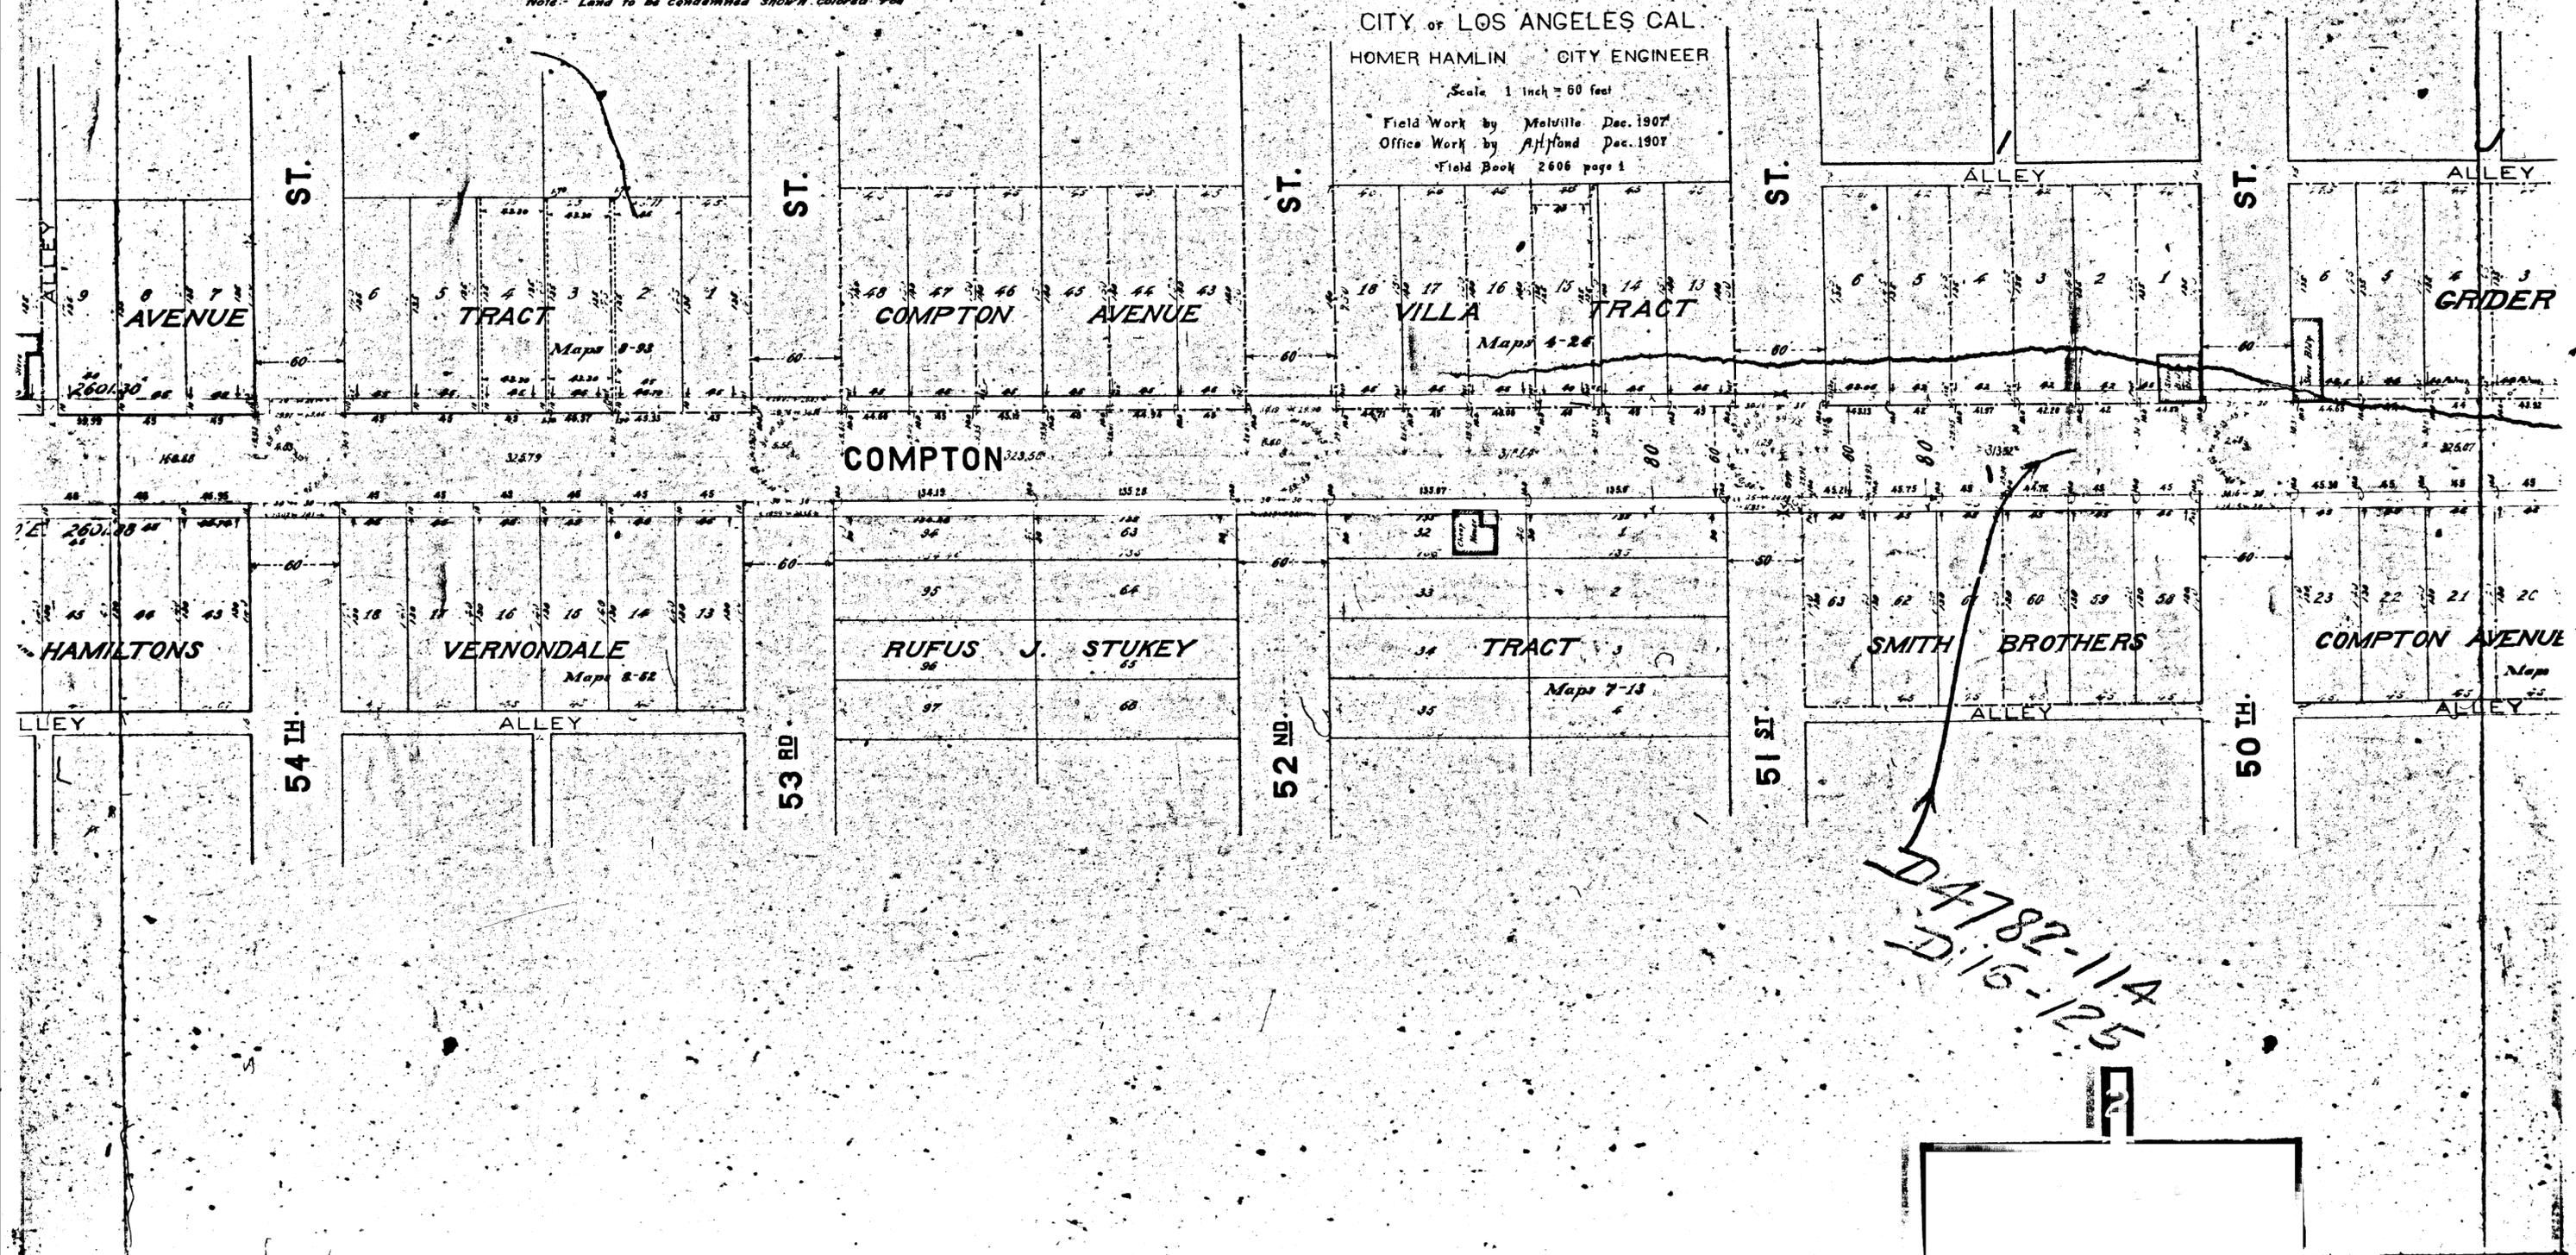

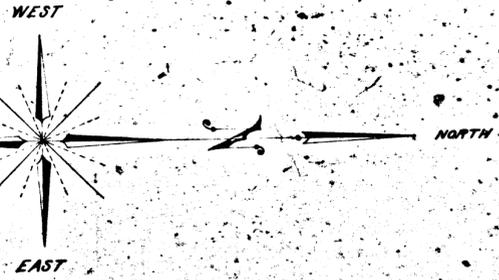


page 37

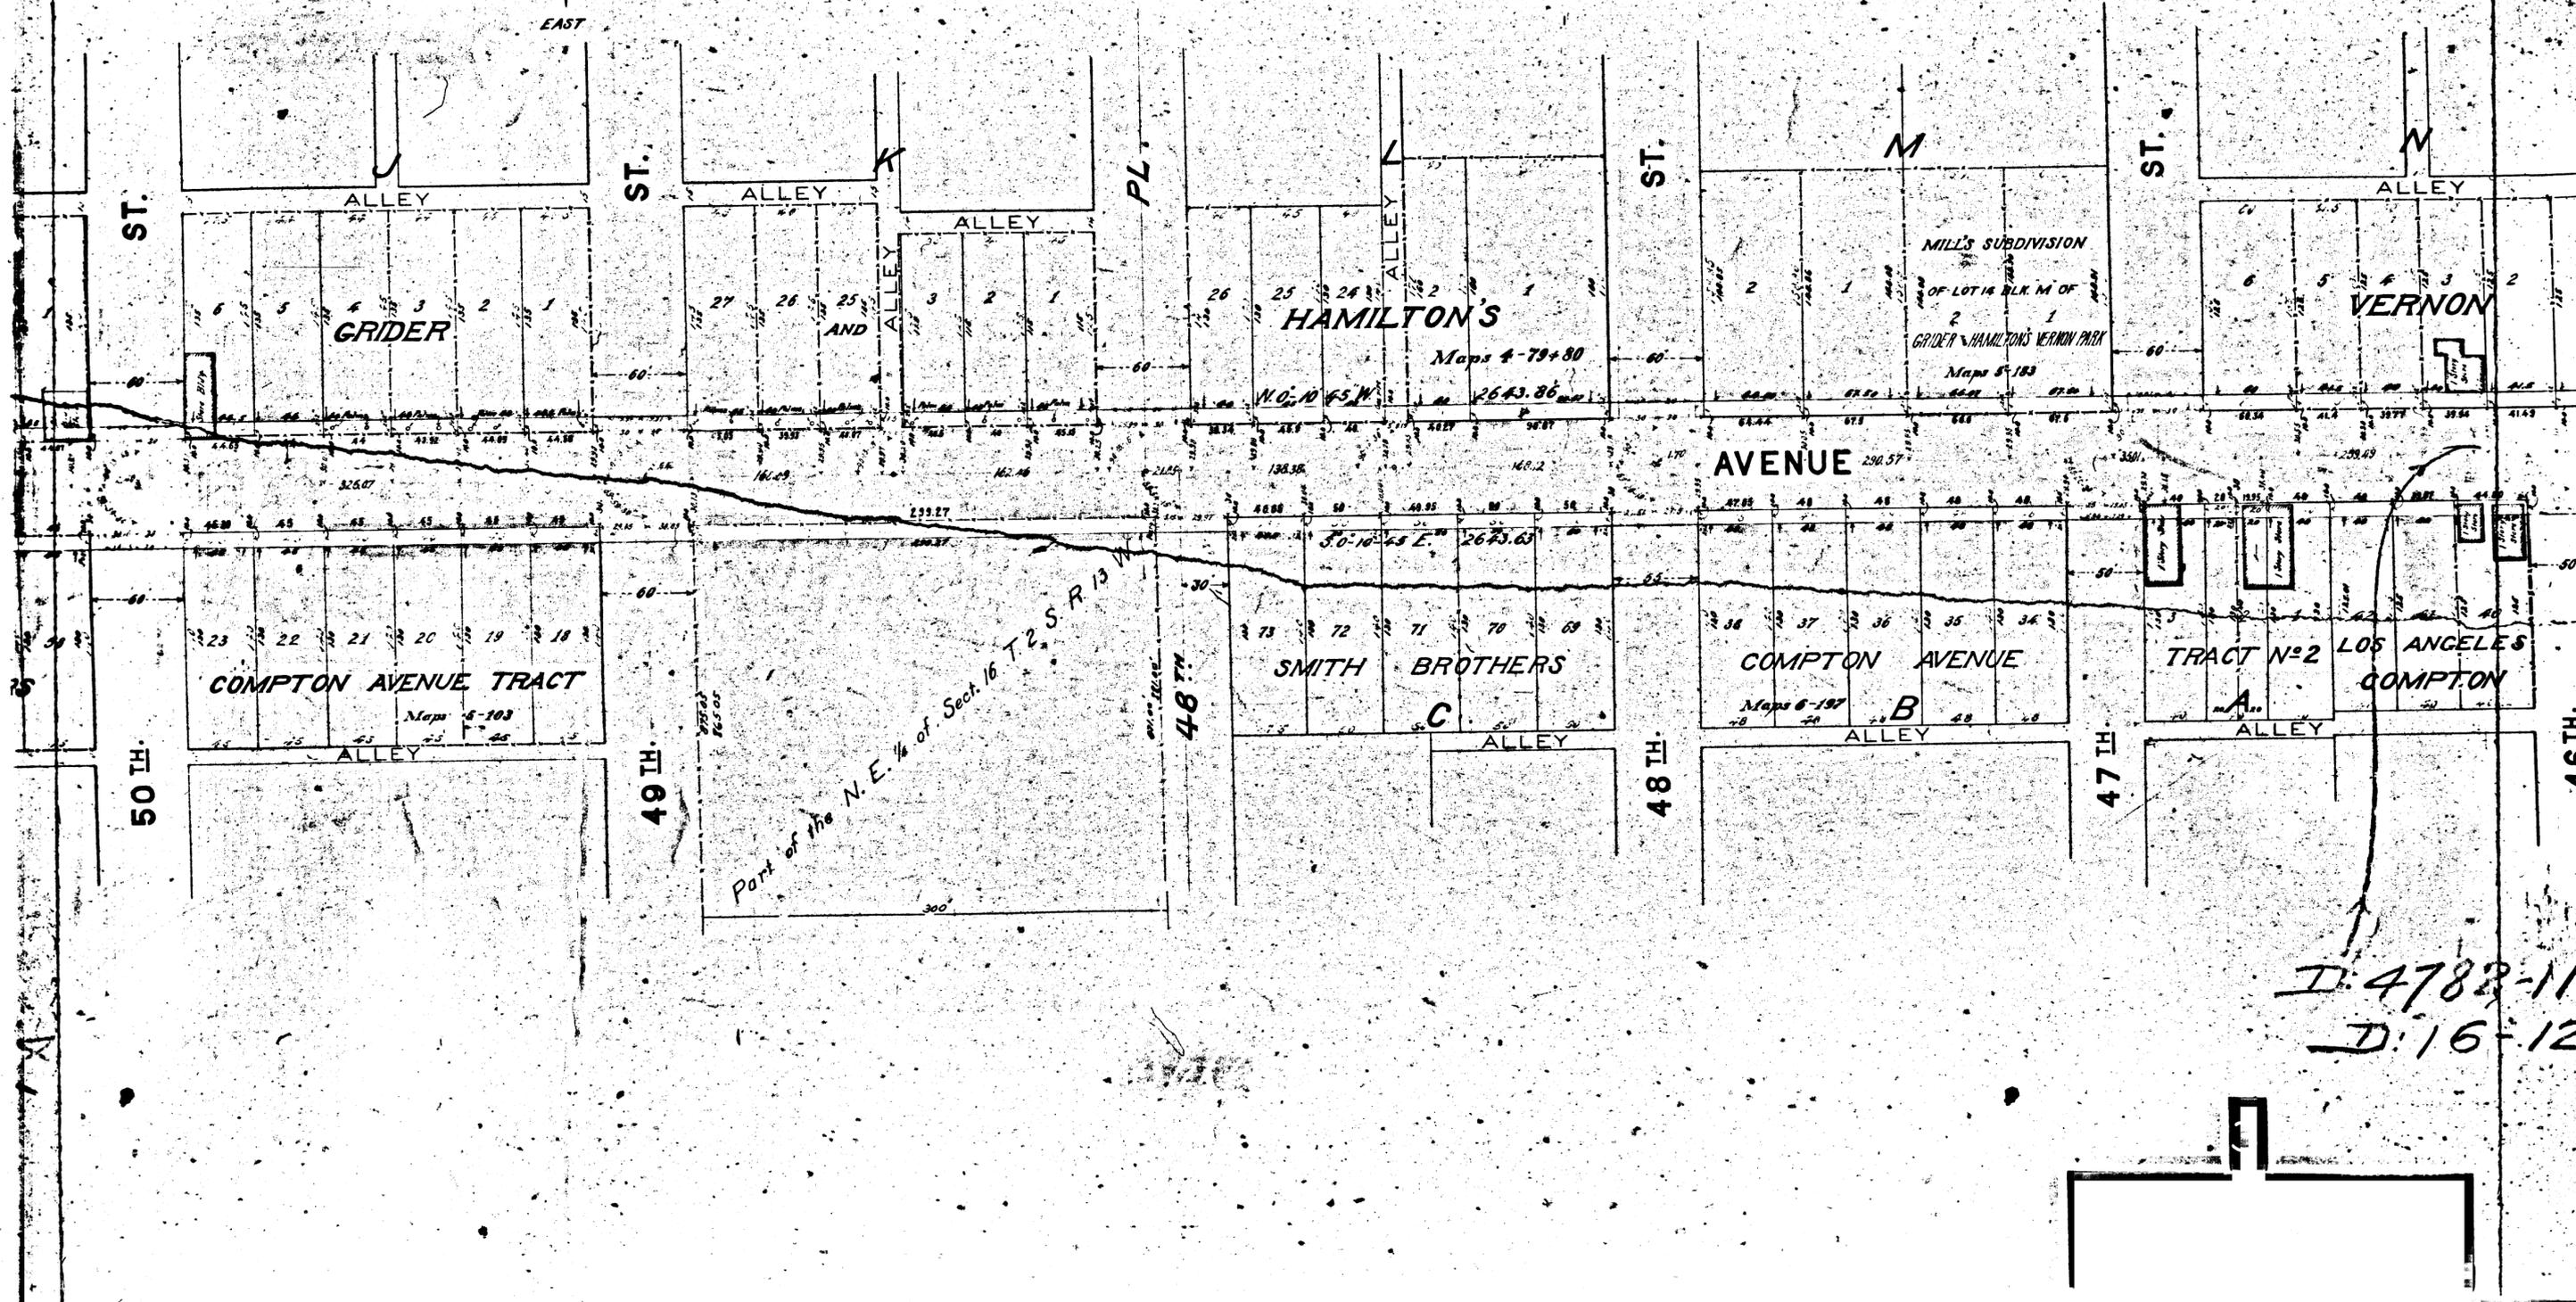

Part of the N.E. 1/4 of Sect. 16 T. 2 S. R. 13 W.

D: 4782-114
D: 16-125

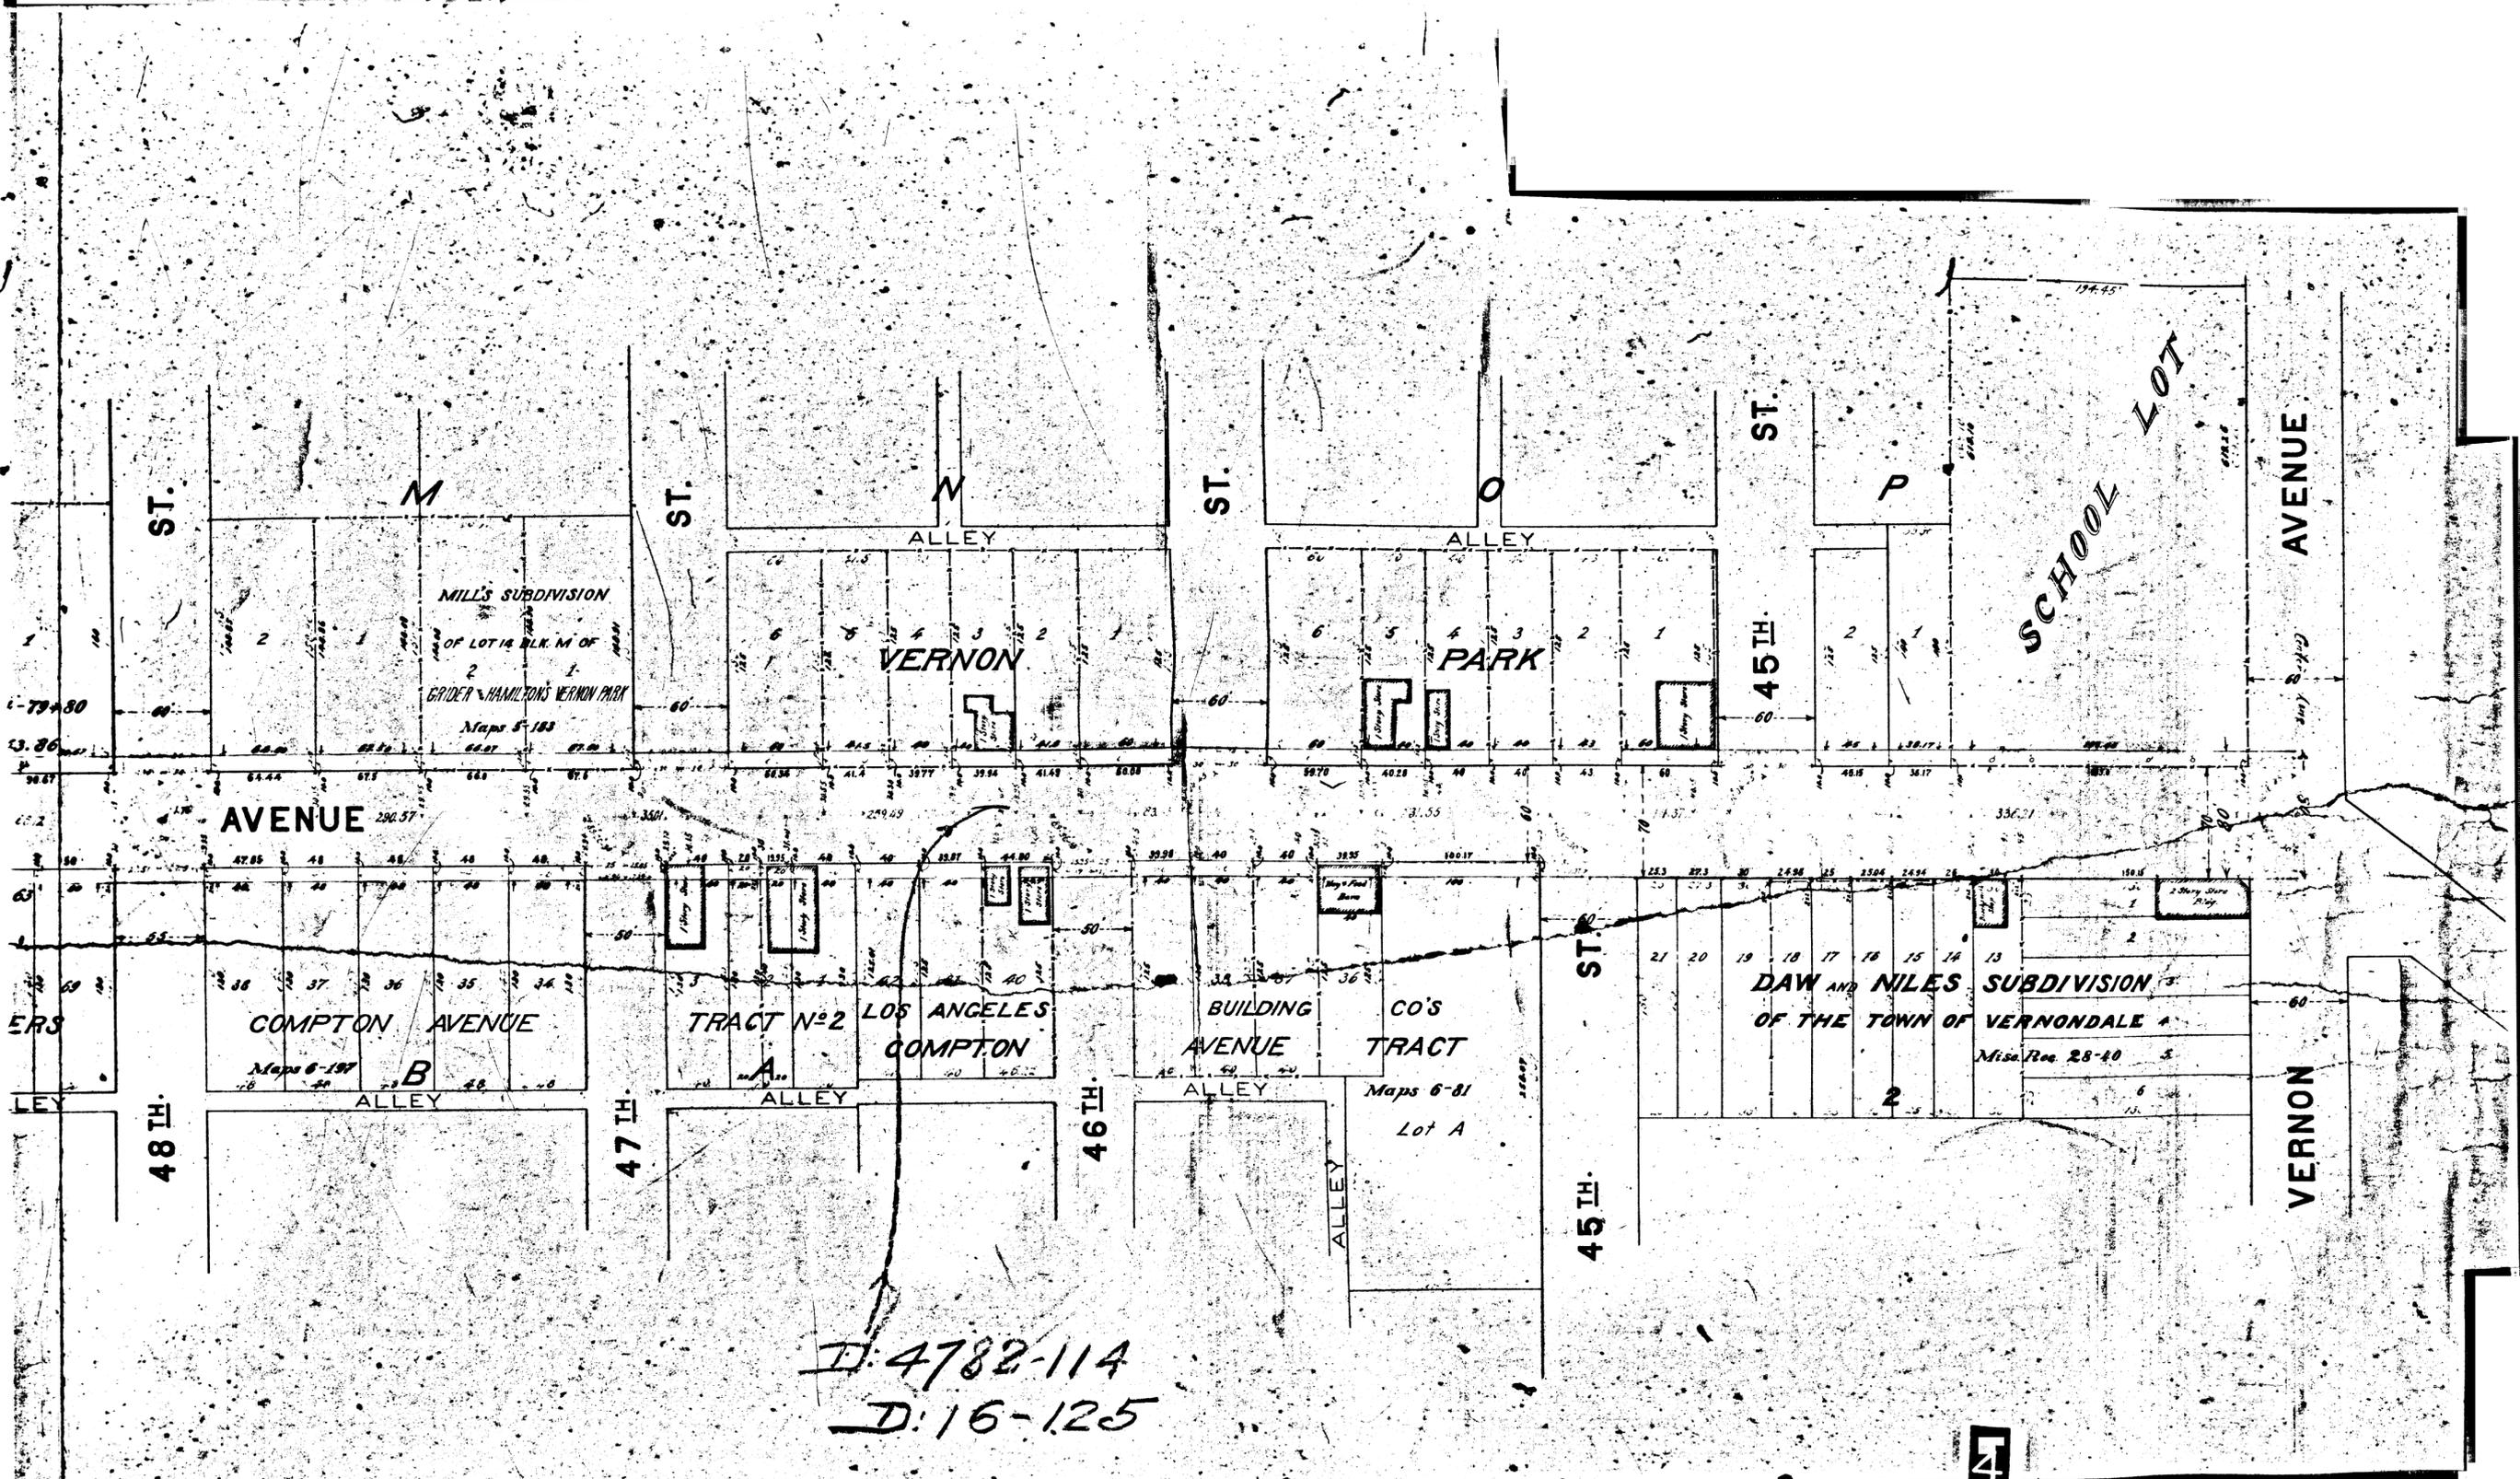

D: 4782-114
D: 16-125

4

□

□