

CITY OF LOS ANGELES
EAST BOYLE HEIGHTS MAIN SEWER AND OTHER SEWERS

PLAN SHOWING

PROPOSED RIGHT OF WAY ACROSS PRIVATE PROPERTY
BETWEEN VENICE AVENUE AND PERCY STREET

Scale 1"=100' Harner Hamlin City Engineer June 1908


Field Book 2744 Page 1-32
Calc. Book 22 179

Drawn by Thomas
Checked Prime July 18 08

Notes
Sewer to be not less than 4 feet deep
Right of Way shown by red tint

Approved..... 7-22-08

Harner Hamlin
City Engineer
By James J. [Signature]
City Clerk

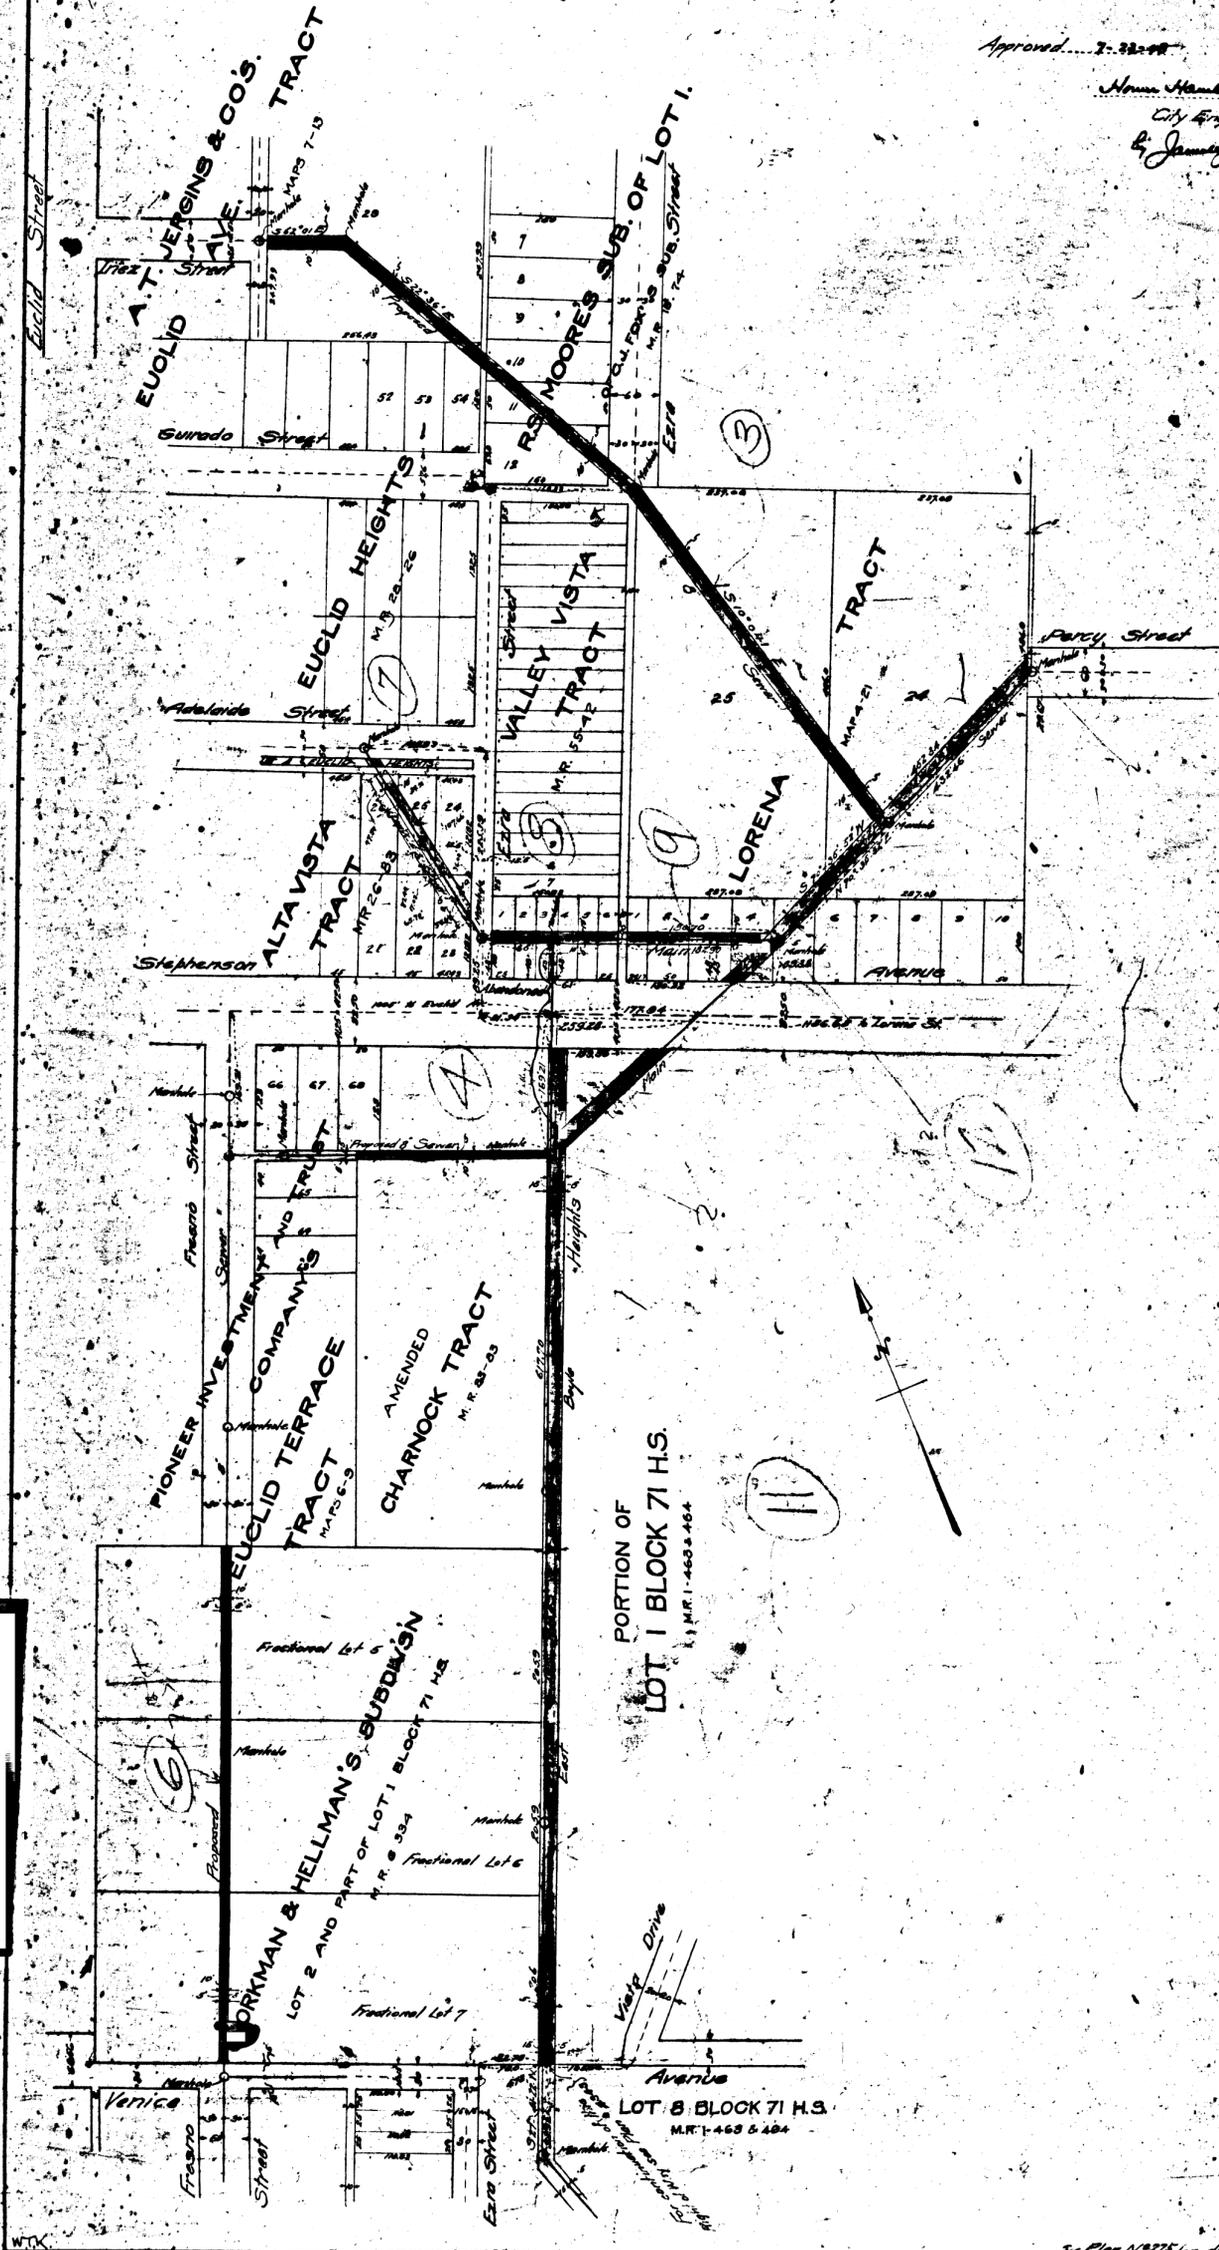

See Plan No. 275 for drainage details