
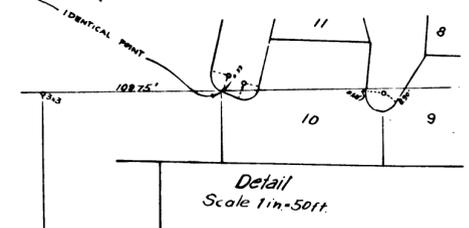


PROPERTY OF  
**LAUREL CANYON LAND CO.**  
 Surveyed October 1909 by *William Kite* CIVIL ENGINEER  
 Scale 1 in = 200 ft

INDEX 22

Superior Court Case No. 72693  
 Suit to Quiet Title  
 Filed Jan. 29, 1910  
 Laurel Canyon Land Company  
 VS  
 Lookout Mountain Park Land & Water Co.  
 Judgment in favor of Plaintiff,  
 rendered July 25, 1910

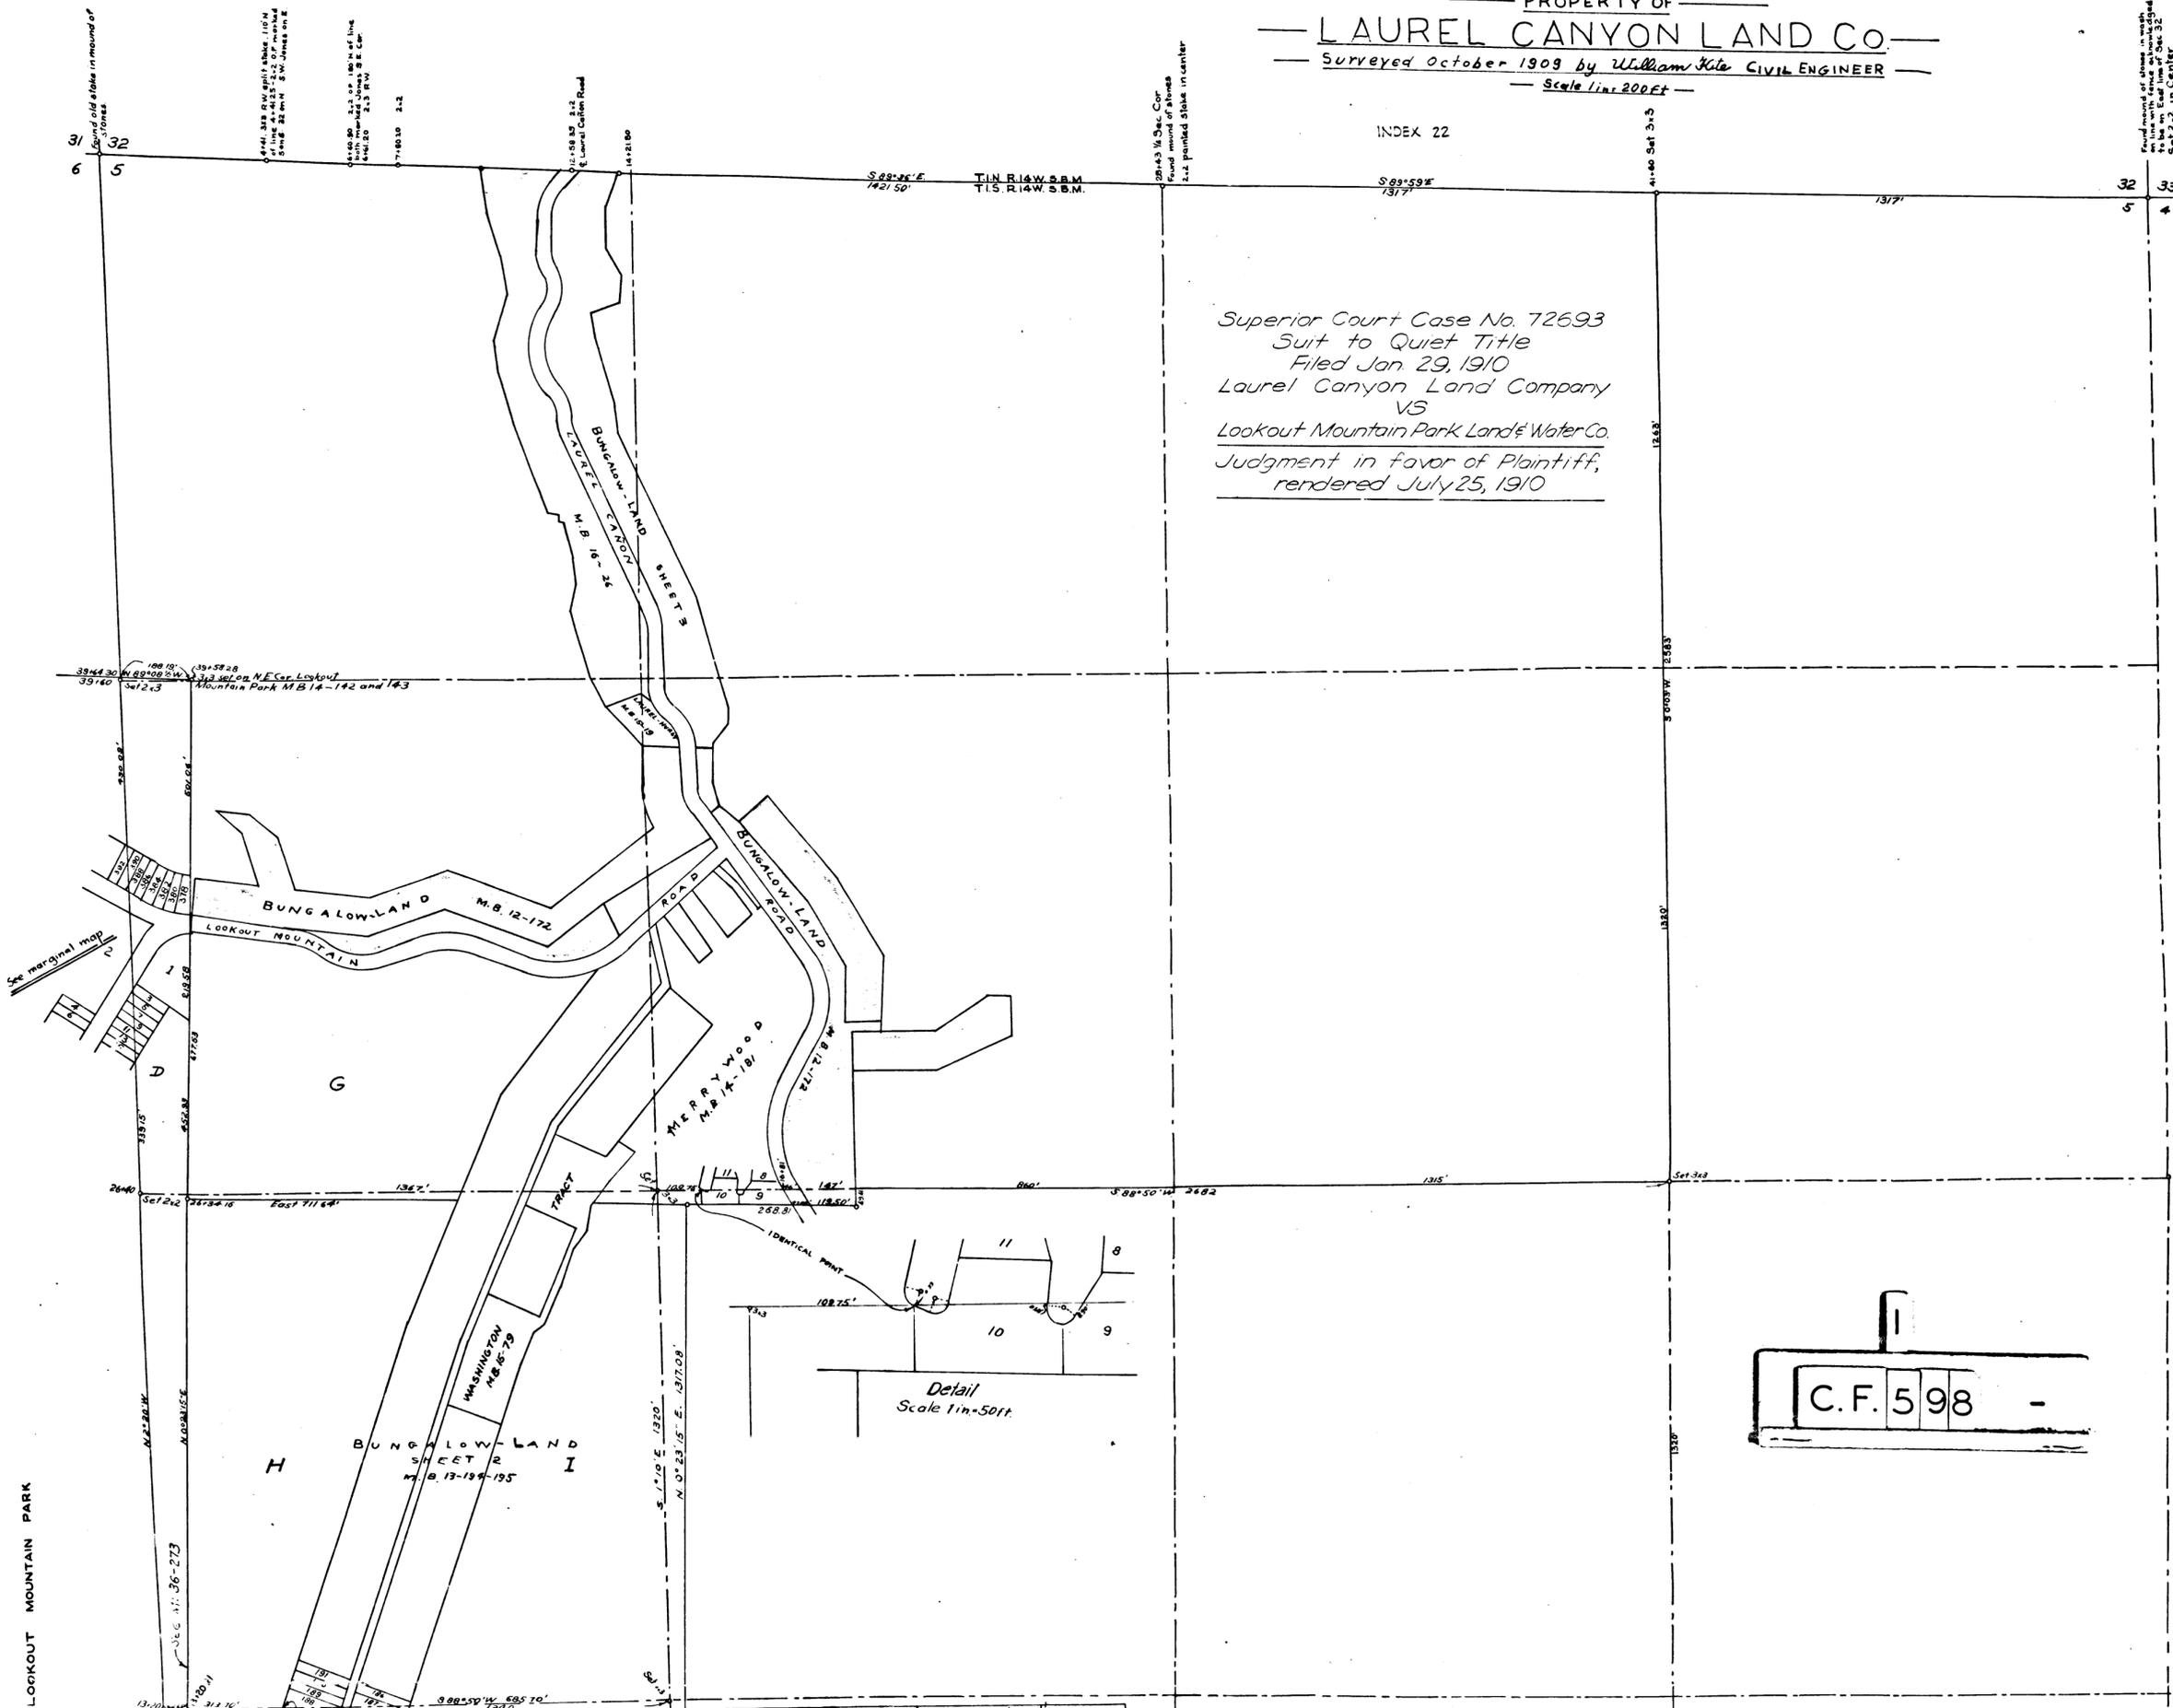

C.F. 598 -

Found mound of stone in road  
 1/2 mi. N. East line of Sec. 32  
 Set 2.12 in center

Found old stake in mound of  
 stones

4-41 318 R.W. split stake 110 N  
 of line 2-4-25 2.2 0 P marked  
 1888 200 2.12 200 on E

0-40-00 2.12 0 P 100 N of line  
 2-4-25 2.12 200 on E  
 0-40-00 2.12 200 on E  
 0-7-00-30 2.12

0-12-158 2.12  
 E Laurel Canyon Road  
 1-1-21-80

S 88° 26' E  
 1421.50'  
 T.I.S. R.I.W. S.B.M.

0-2-43 1/2 Sec. Cor  
 Found mound of stones  
 1/2 mi. N. East line of Sec. 32  
 Set 2.12 in center

S 89° 59' E  
 737.7'

4-1-00 Set 3-1-3

32 33  
 5 4

LOOKOUT MOUNTAIN PARK

36-273  
 36-273





BUNGALOW-LAND  
 SHEET 2  
 M.B. 13-199-195

WASHINGTON  
 M.B. 15-79

S 71° 10' E 1320'  
 N 0° 23' 15" E 1317.09'

Detail  
 Scale 1 in = 50 ft

C.F. 598 -

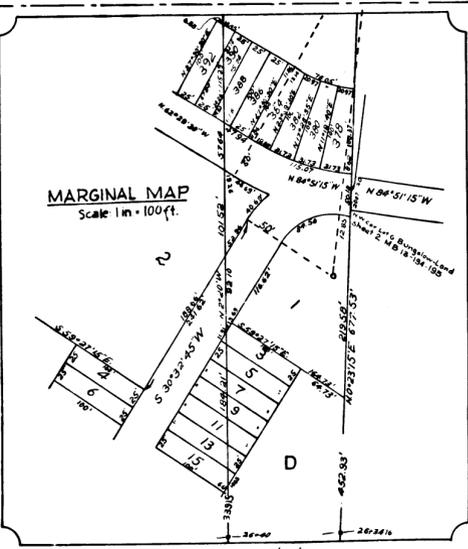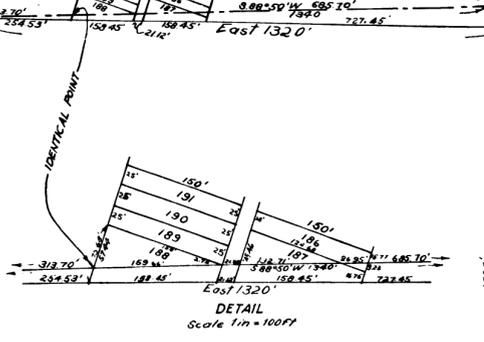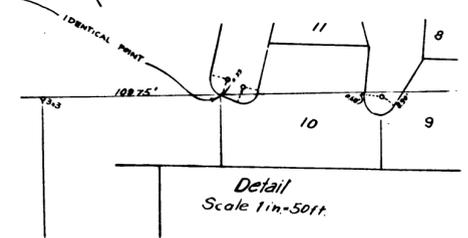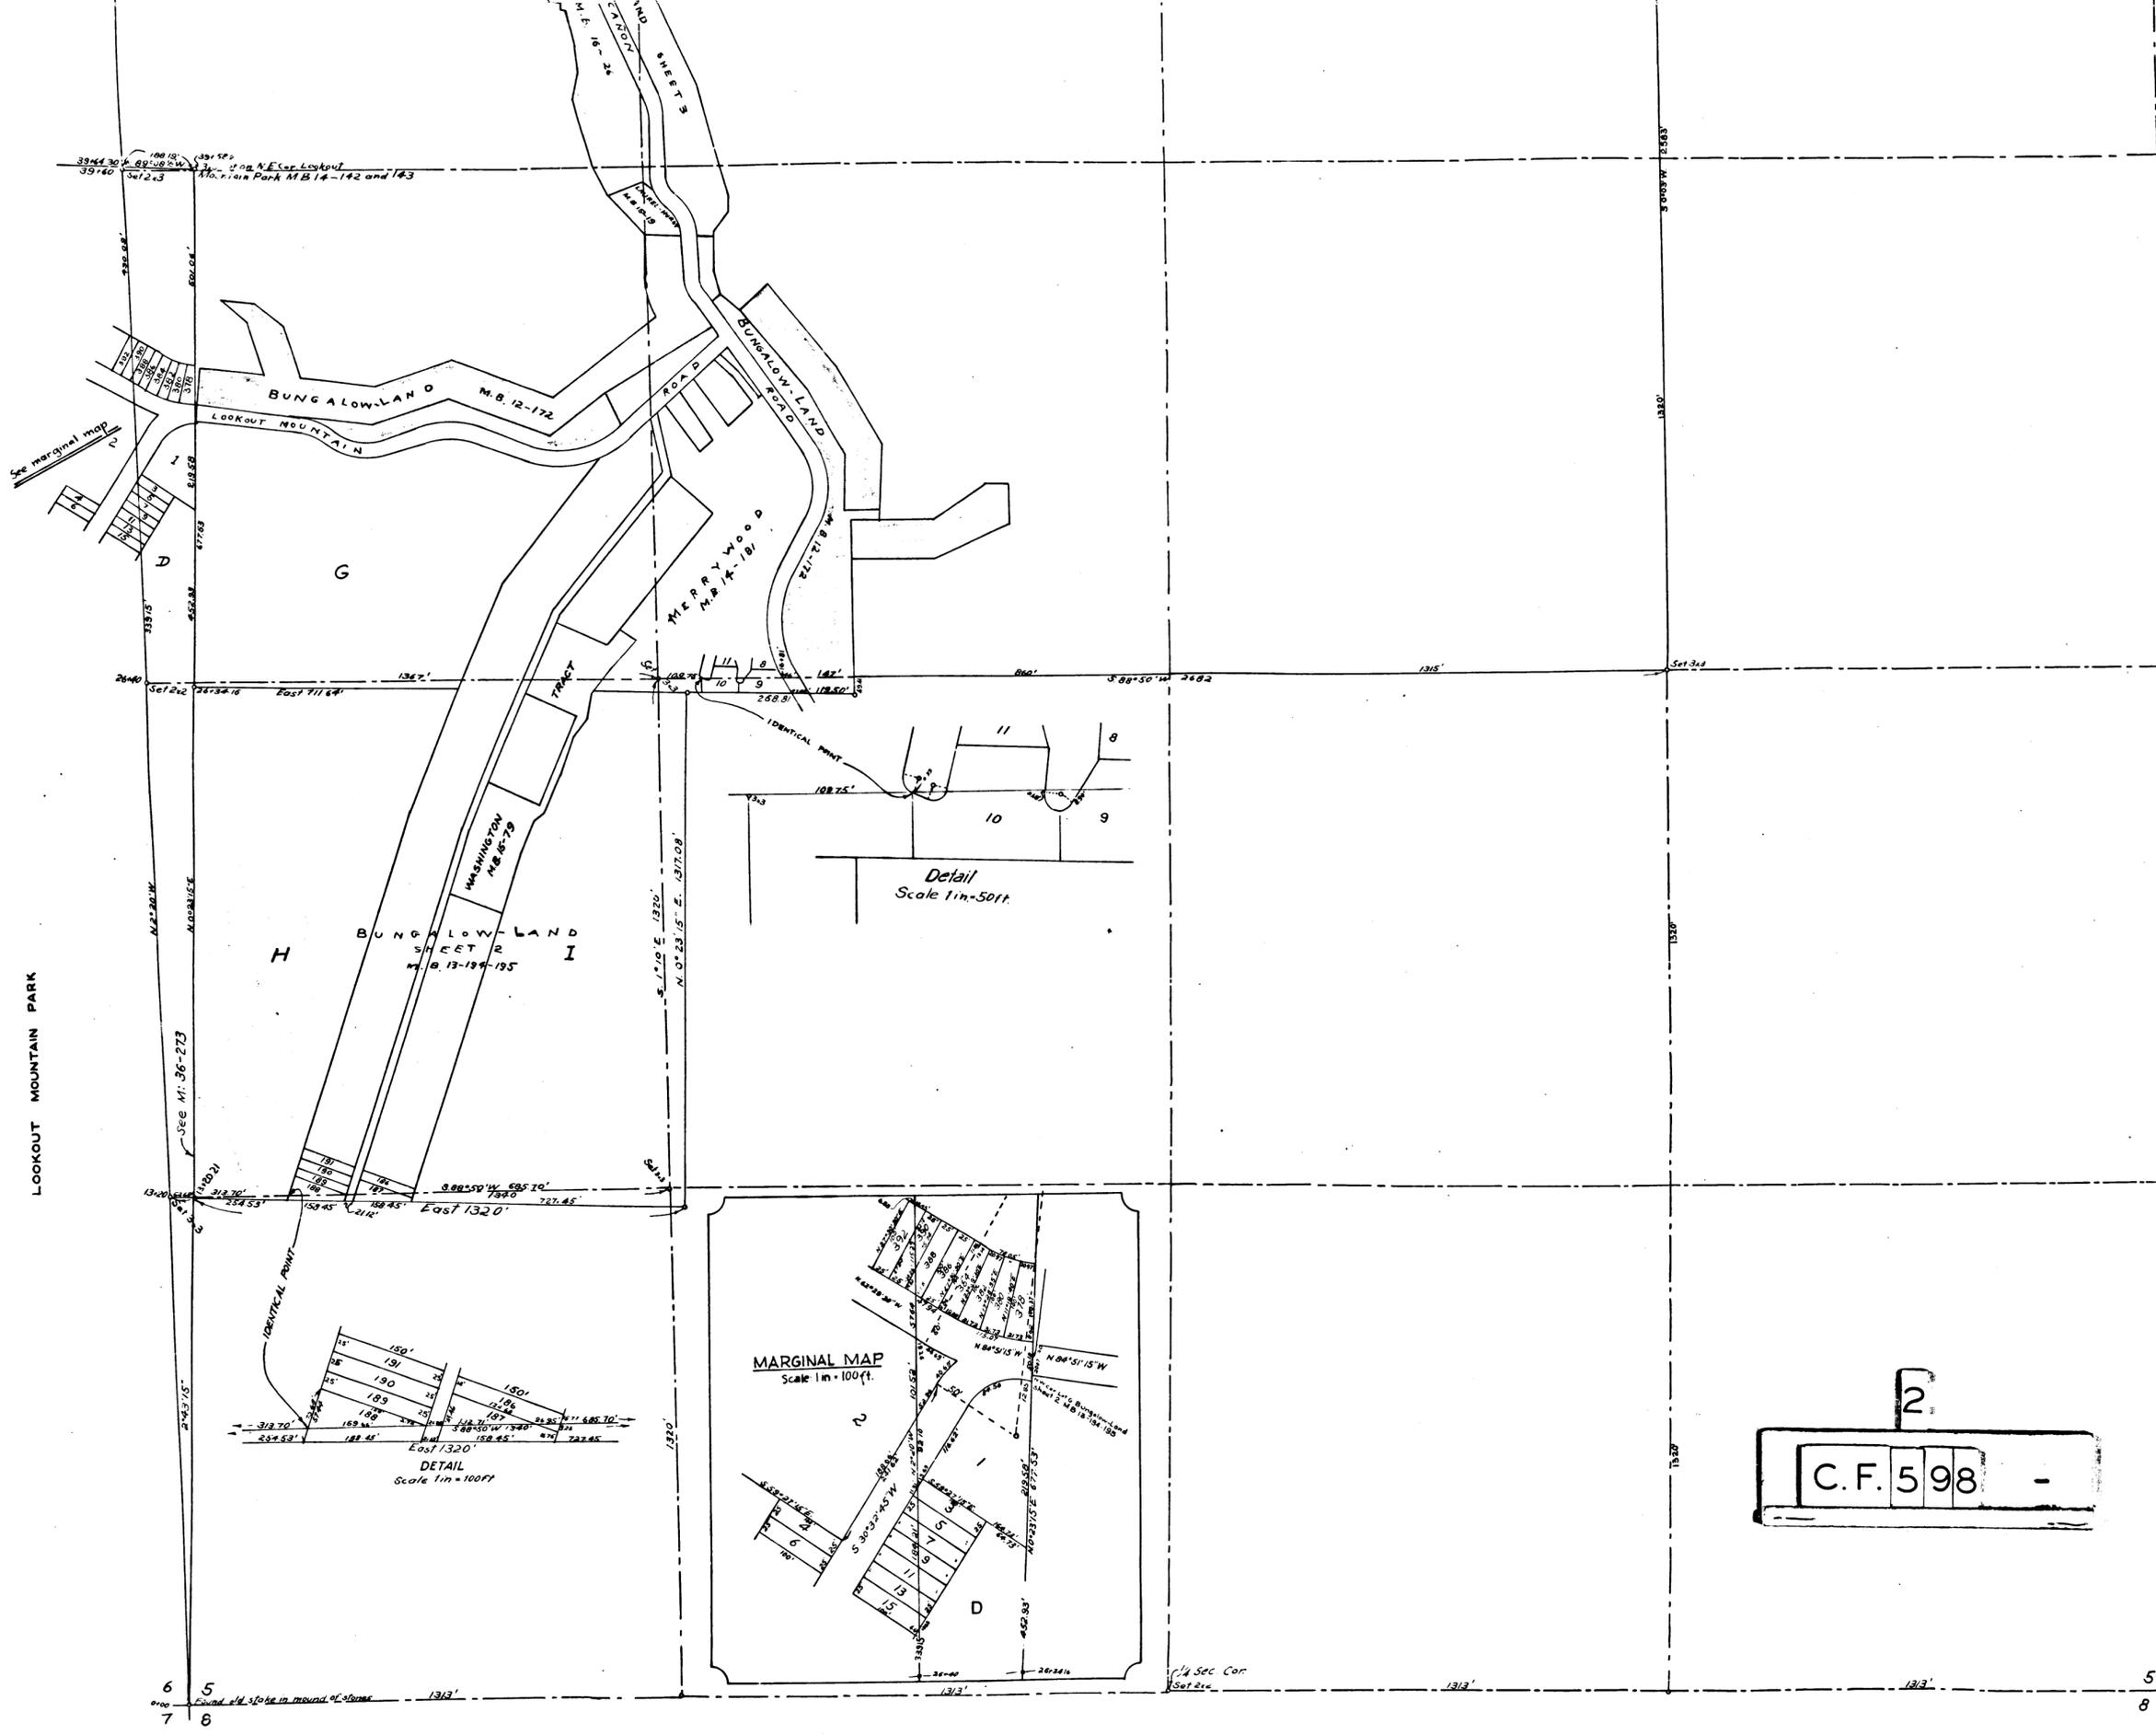

2  
C.F. 598 -

6 5 4  
7 6 8 9  
Found old stake in mound of stone