


STREET

ALAMEDA

80'

80'

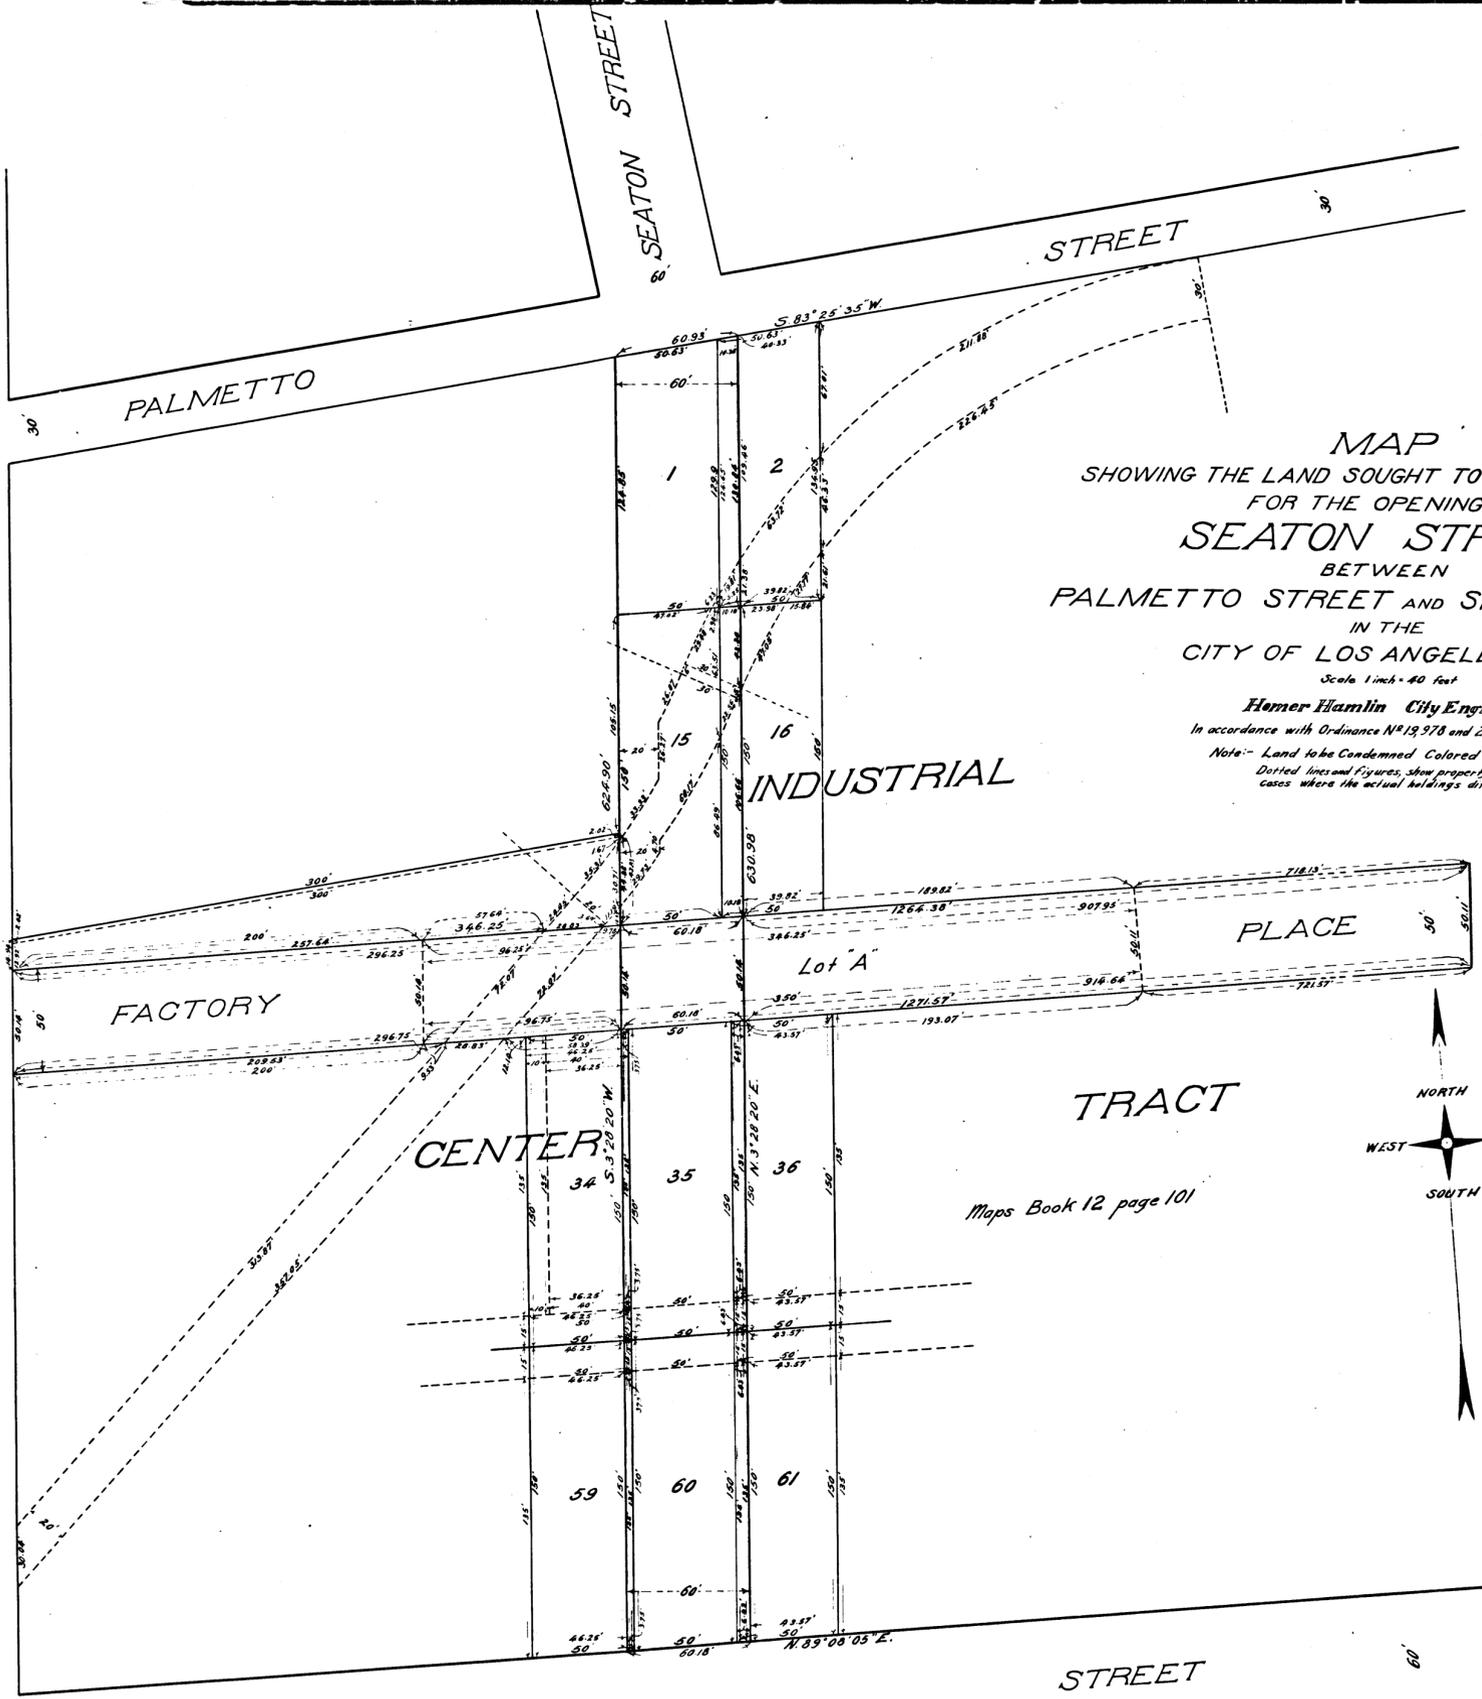

MAP
 SHOWING THE LAND SOUGHT TO BE CONDEMNED
 FOR THE OPENING OF
SEATON STREET
 BETWEEN
PALMETTO STREET AND SIXTH STREET
 IN THE
 CITY OF LOS ANGELES CAL.

Scale 1 inch = 40 feet

Homer Hamlin City Engineer

In accordance with Ordinance N^o 19,978 and 20,286 (New Series)

Note: Land to be Condemned Colored Red

Dotted lines and figures show property lines and dimensions in those cases where the actual holdings differ from the Recorded Subdivisions

Sup. CC # 77123
 City of Los Angeles
 vs. (condemnation)
 Philip L. Wilson et al.
 Proceed. Pending June 1-1911.
 Dismissed Nov. 15-11

INDUSTRIAL

PLACE

Lot A

FACTORY

CENTER

TRACT

Maps Book 12 page 101



SIXTH

STREET

C.F. 623

